


2 North  
1 : 100

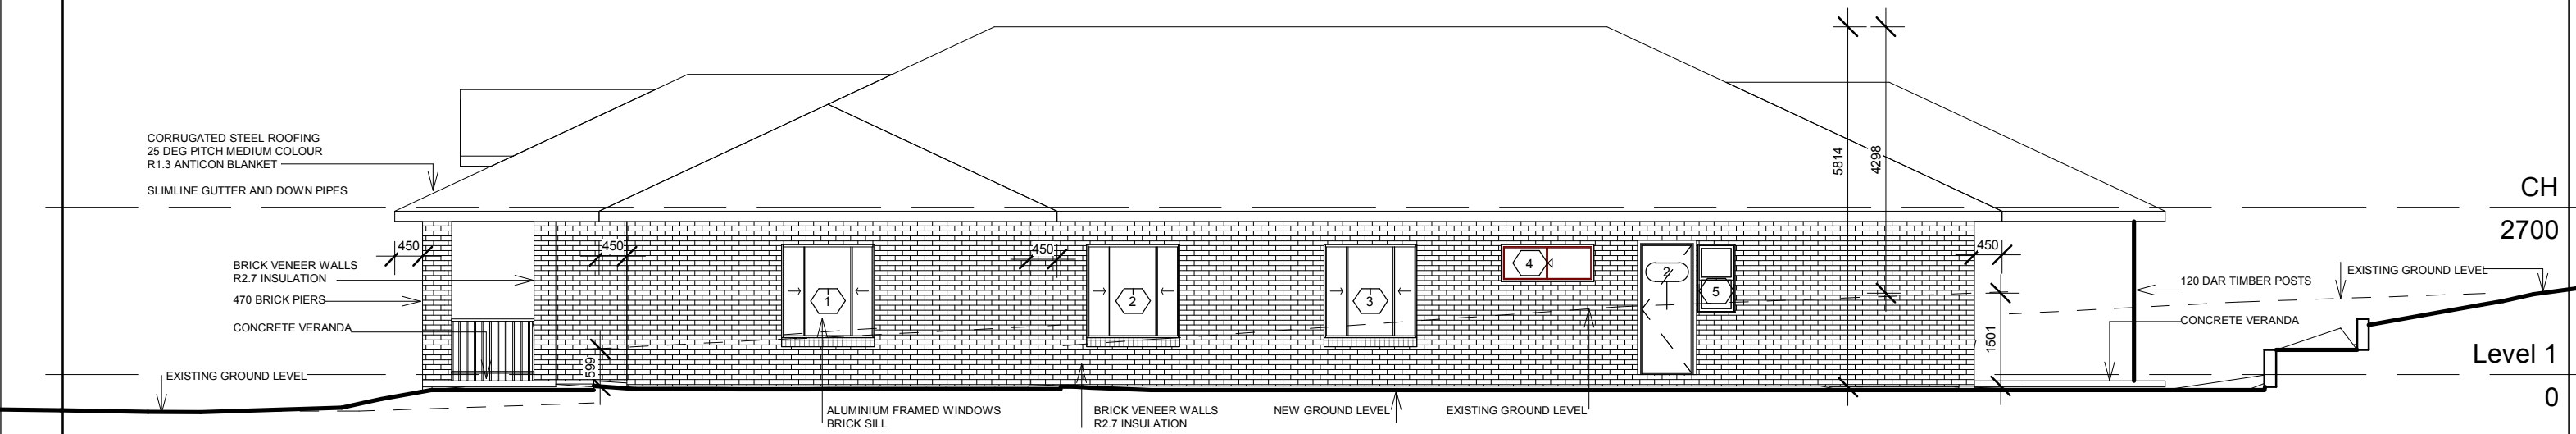

1 South  
1 : 100

DATE	AMENDMENT	No.	DO NOT SCALE DRAWINGS WALL THICKNESS IS NOMINAL EXECUTE WORK IN ACCORDANCE WITH REQUIREMENTS OF THE N.C.C. AUSTRALIAN STANDARDS, LOCAL COUNCILS AND ALL RELEVANT AUTHORITIES CONFIRM ALL DIMENSIONS ON SITE	ARCHITECT KIM MURRAY ARCHITECT NSW REG No. 5800 17 HOADS ROAD, BENDICK MURRELL NSW 2803 mob. 0401 390 714	CLIENT NAME <b>Zaher Hameze</b> 160 Maxwells Avenue, Sadlier NSW 2168	PROJECT <b>New Dwelling</b>  <b>7 Henty Pace Young NSW 2594</b>	NORTH ELEVATION SOUTH ELEVATION		Project number	25-758	DRAWING NUMBER  <b>03</b>
									Date	04.04.25	
									Drawn by	Author	Revision No.
									Checked by	Checker	
									Scale	1 : 100	

4/04/2025 6:12:36 PM