


NORTH ELEVATION

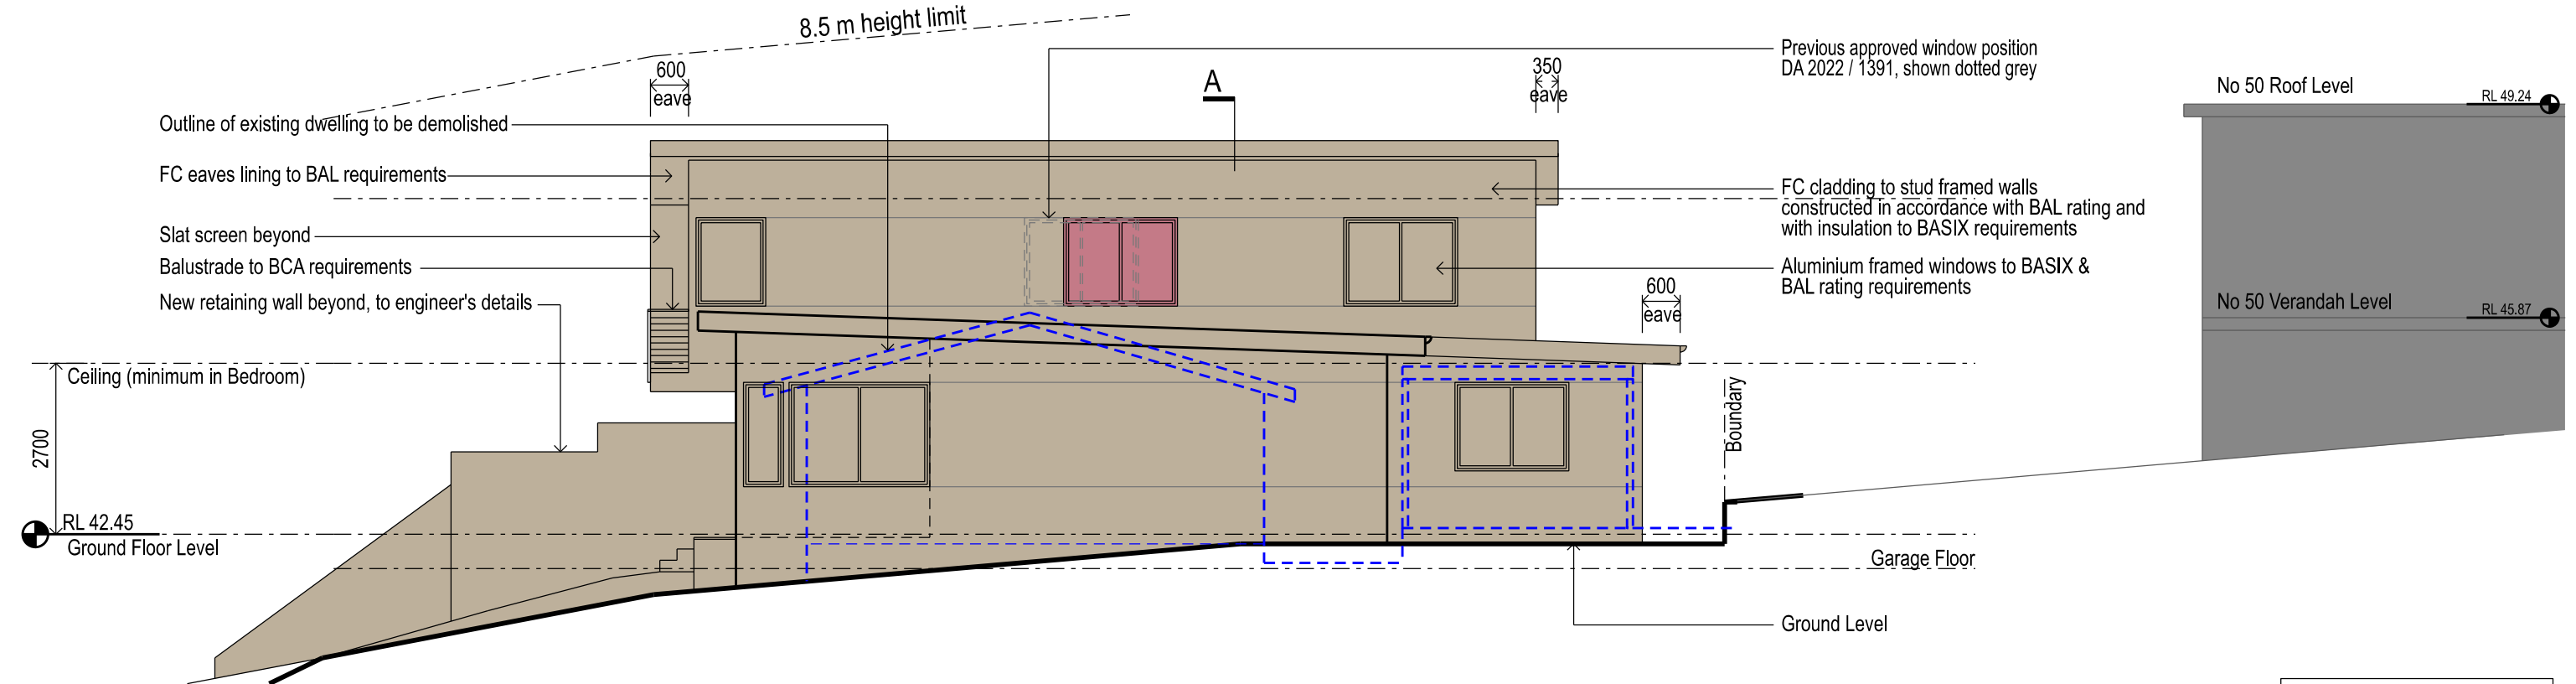

WEST ELEVATION

ARCHITELLE
Architecture & Interiors

12 Denison Street
Hornsby NSW 2077

ph (02) 9477 3092
email ms.architelle@gmail.com
website architelle.com.au

Margaret Skilbeck, Registered Architect NSW No 6144

Sec 4.55 Modification

52 Kinka Road
Seal Rocks NSW

LEGEND

- Approved Works Development Consent DA 2022 / 1391, determined 23 August 2023
- Proposed modifications

Lot 1, DP 111267

1:100 SCALE 0 1000 2000 3000

This drawing is copyright and must not be retained, copied or used without authority from the Architects.
This drawing is intended as a sketch only. This drawing is not for construction. All setbacks, measurements and heights should be confirmed on site. Report any discrepancies to Architect for decision before proceeding

SCALE 1:100 @ A3
DATE 07 April 2025
CLIENT M & I Butcher
PROJECT 2020-57
DRAWING ADA-05