


PROPOSED CHANGE OF USE  
500 HUME HIGHWAY, YAGOONA  
NSW 2199  
LOT B I DP 356901

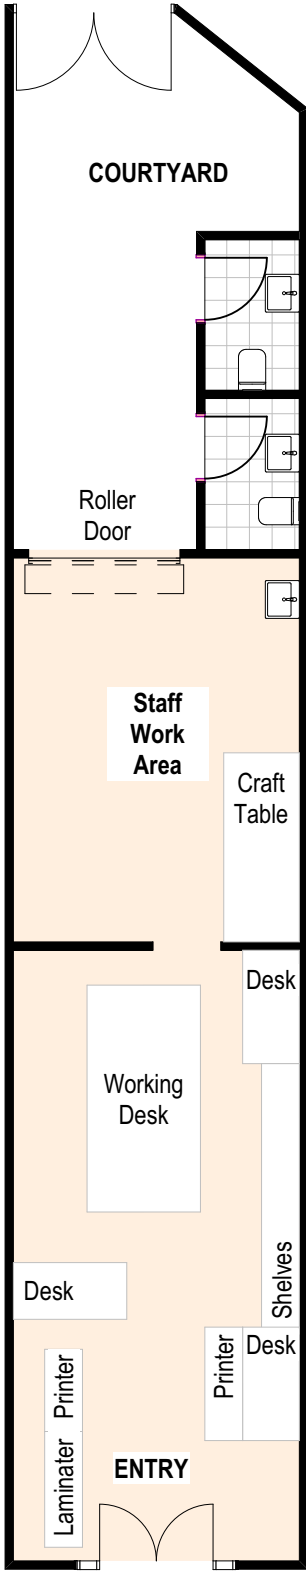


01 GROUND FLOOR PLAN  
1:100

ISSUE FOR CLIENT REVIEW

ISSUE	DESCRIPTION	DATE
01	ISSUE FOR DA APPROVAL	1/04/2025

NOTES
The plans, drawings and specifications incorporated in this document shall remain the copyright © of ECOTECH DESIGNS PTY LTD and must not be used, reproduced or copied wholly or in part without prior written consent of ECOTECH DESIGNS PTY LTD.
Figured dimensions shall take preference over scaling. Verify all dimensions on site.

SCALE
1:100 @ A1 or 1:200 @ A3
0 0.5 1.0 2.0m

 

DRAWING TITLE
COVER PAGE, SITE CONTEXT & ANALYSIS
DRAWING NO
DA01

PROPOSED CHANGE OF USE 500 HUME HIGHWAY, YAGOONA NSW 2199				
JOB NO. 24009	DATE 8/04/2025	DRAWN P.G	CHECKED P.G	SCALE As Shown on A1



SITE ARIEL CONTEXT



FRONT STREET SCAPE





**01** SITE PLAN  
1:150  
ISSUE FOR CLIENT REVIEW

ISSUE	DESCRIPTION	DATE	NOTES	SCALE	NORTH	DRAWING TITLE	PROPOSED CHANGE OF USE					
01	ISSUE FOR DA APPROVAL	1/04/2025	The plans, drawings and specifications incorporated in this document shall remain the copyright © of ECOTECH DESIGNS PTY LTD and must not be used, reproduced or copied wholly or in part without prior written consent of ECOTECH DESIGNS PTY LTD.			<b>SITE PLAN</b> DRAWING NO <b>DA02</b>	500 HUME HIGHWAY, YAGOONA NSW 2199					
			Figured dimensions shall take preference over scaling. Verify all dimensions on site.				JOB NO. 24009	DATE 8/04/2025	DRAWN P.G	CHECKED P.G	SCALE As Shown on A1	








SITE ARIEL CONTEXT



FRONT STREET SCAPE

**01** SITE PLAN  
1:150  
ISSUE FOR CLIENT REVIEW

ISSUE	DESCRIPTION	DATE	NOTES	SCALE	NORTH	DRAWING TITLE	PROPOSED CHANGE OF USE				
01	ISSUE FOR DA APPROVAL	1/04/2025	The plans, drawings and specifications incorporated in this document shall remain the copyright © of ECOTECH DESIGNS PTY LTD and must not be used, reproduced or copied wholly or in part without prior written consent of ECOTECH DESIGNS PTY LTD.			<b>NOTIFICATION PLAN</b> DRAWING NO <b>DA03</b>	500 HUME HIGHWAY, YAGOONA NSW 2199				
			Figured dimensions shall take preference over scaling. Verify all dimensions on site.				JOB NO. 24009	DATE 8/04/2025	DRAWN P.G	CHECKED P.G	SCALE As Shown on A1

   
ECOTECH  
DESIGNS