


NOTE: ALL SITE CUTS, FINISHED FLOOR AND GROUND LEVELS TO BE VERIFIED BY A REGISTERED SURVEYOR

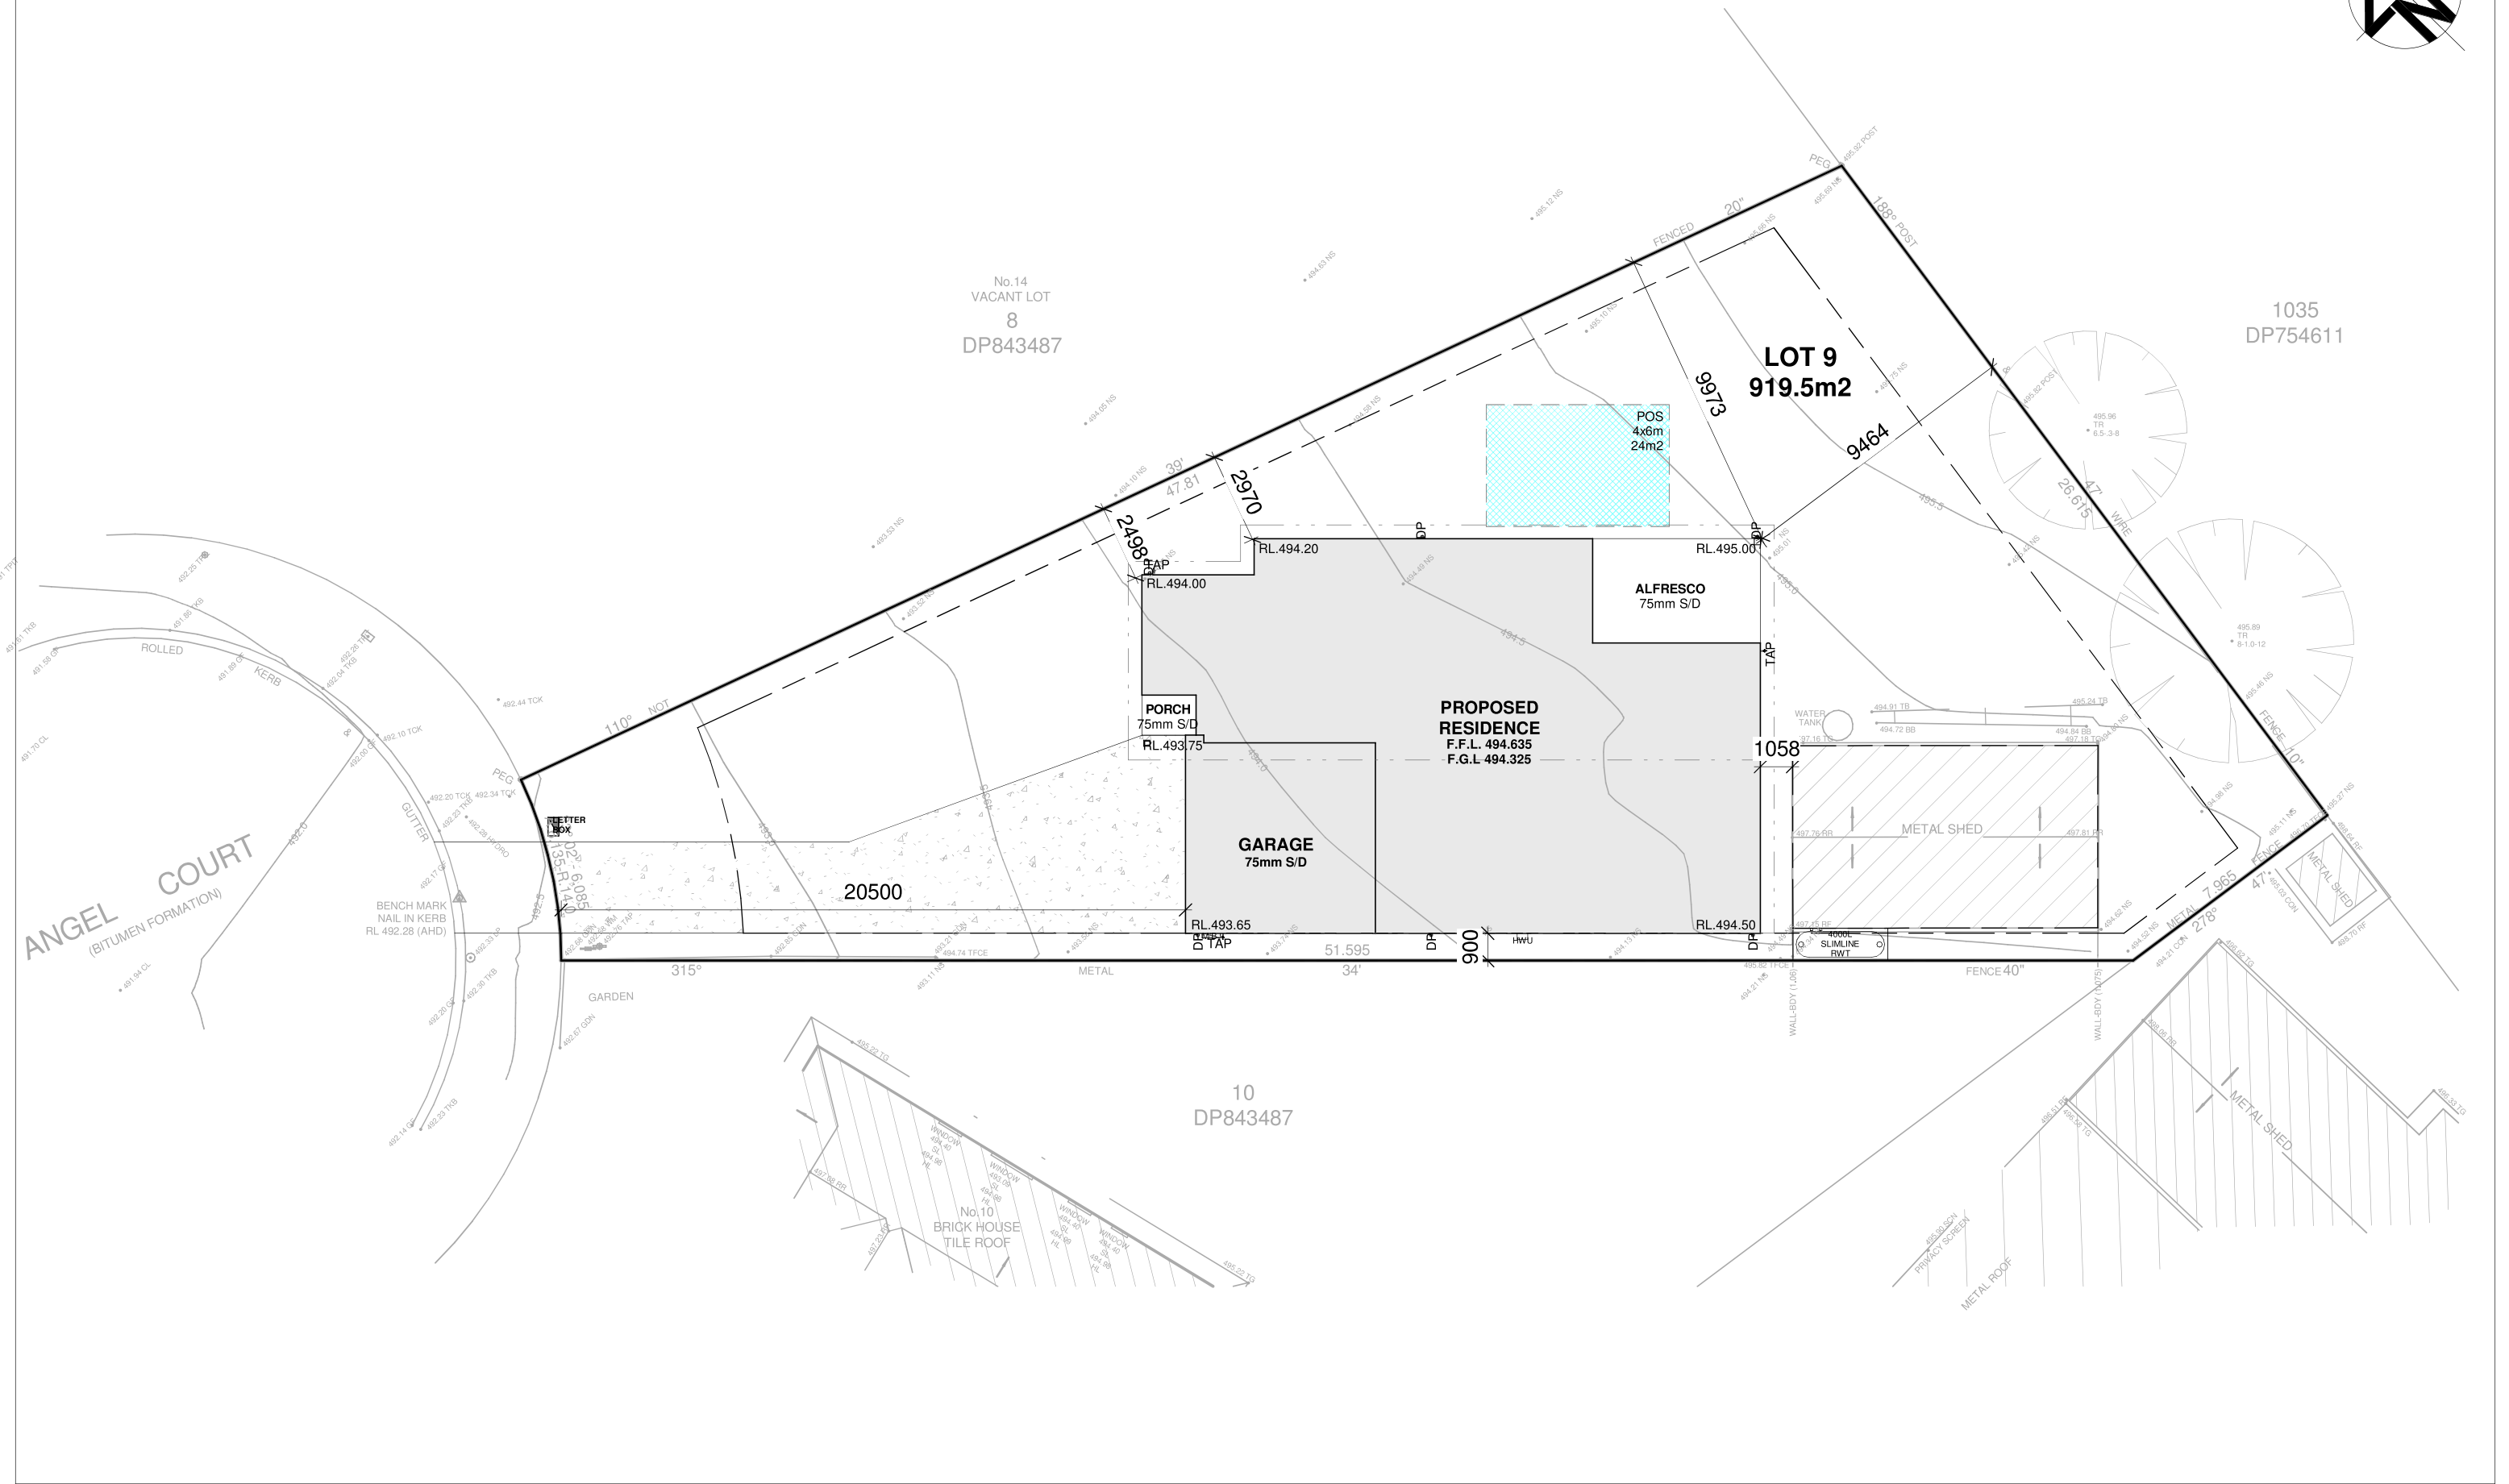

THESE PLANS ARE PROVIDED SUBJECT TO APPROVAL BY ALL RELEVANT AUTHORITIES. ALL DIMENSIONS IN MILLIMETERS. DO NOT SCALE. DRAWING PRACTICE TO AS1100. BUILDER TO CONFIRM ALL DIMENSIONS ON SITE PRIOR TO COMMENCEMENT OF WORK. ALL WORK TO BCA AND RELEVANT CODES.

05/03/25 CLIENT: BURSTAL PROJECT: 12 ANGEL COURT, YOUNG - LOT 9 - DP 843 487 -

DRAWN: 4 CONCEPTS SCALE: As indicated DRAWING: SITE PLAN