



1 SITE PLAN
1 : 100




4 WEST ELEVATION (FRONT)
1 : 100

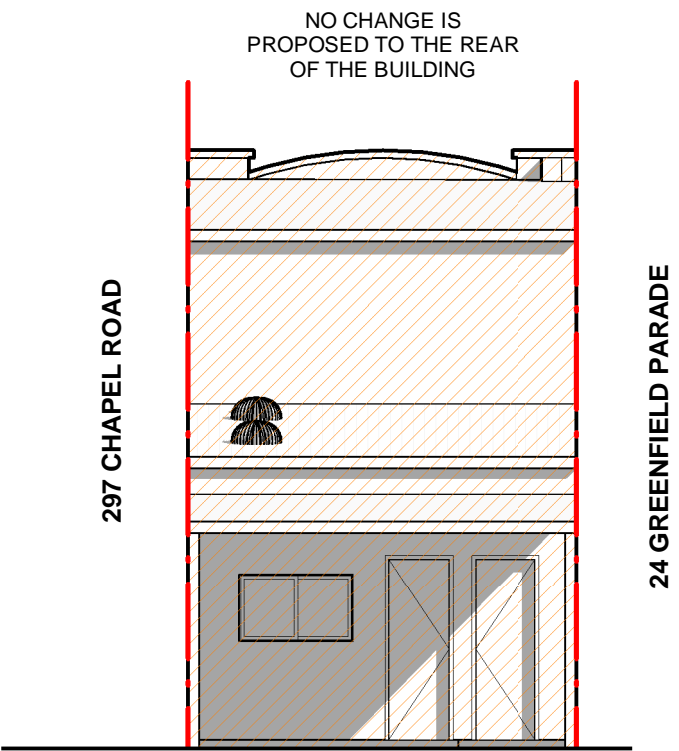

2 EAST ELEVATION (REAR)
1 : 100

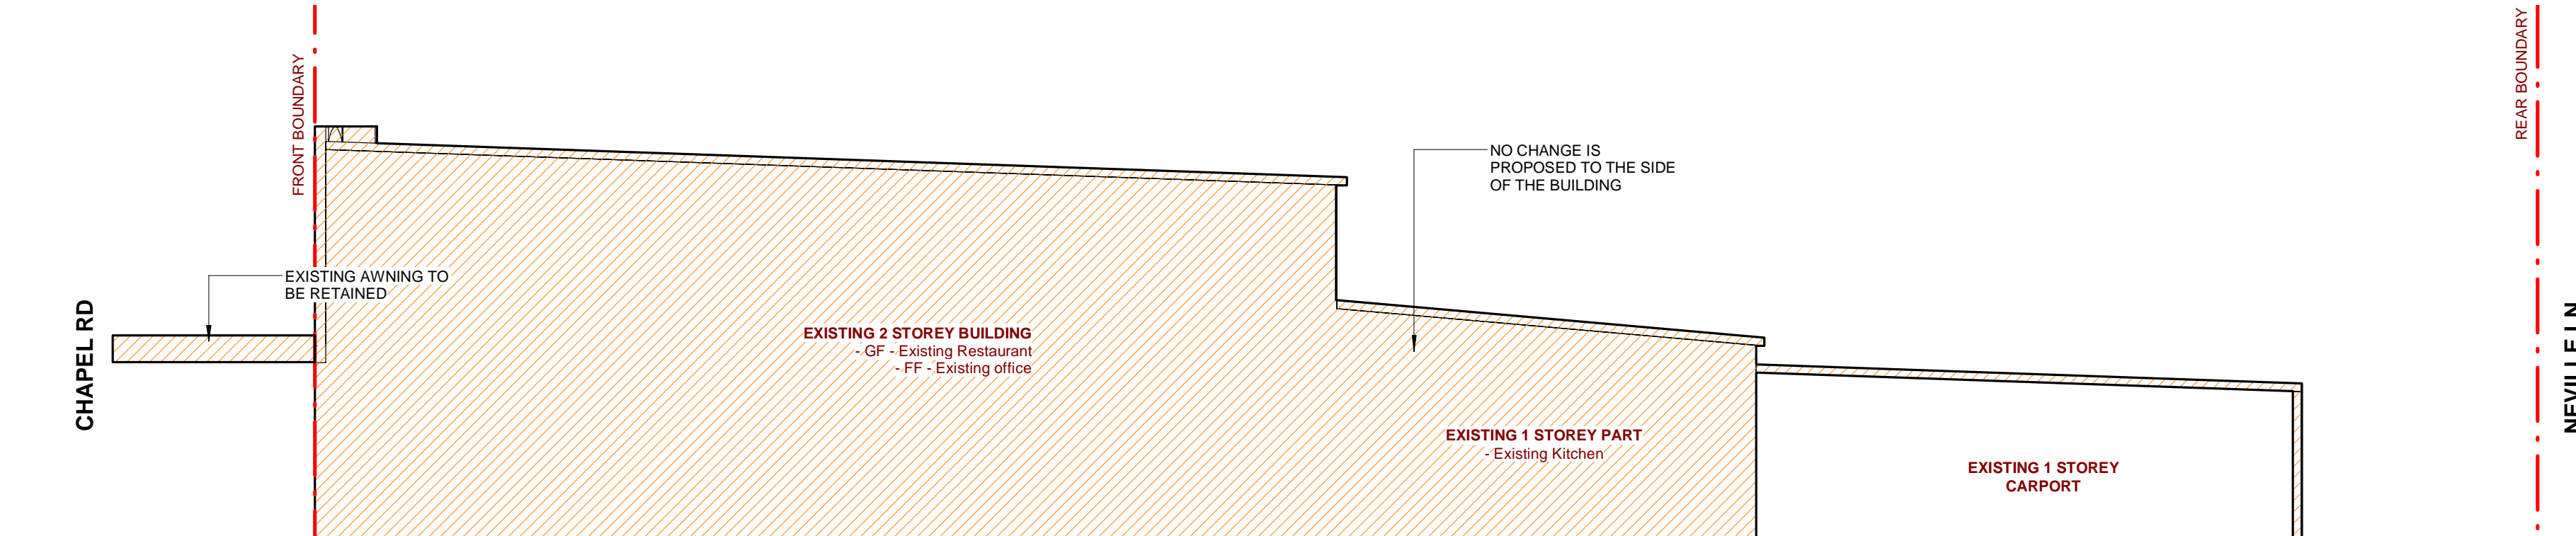

6 SOUTH ELEVATION (SIDE)
1 : 100

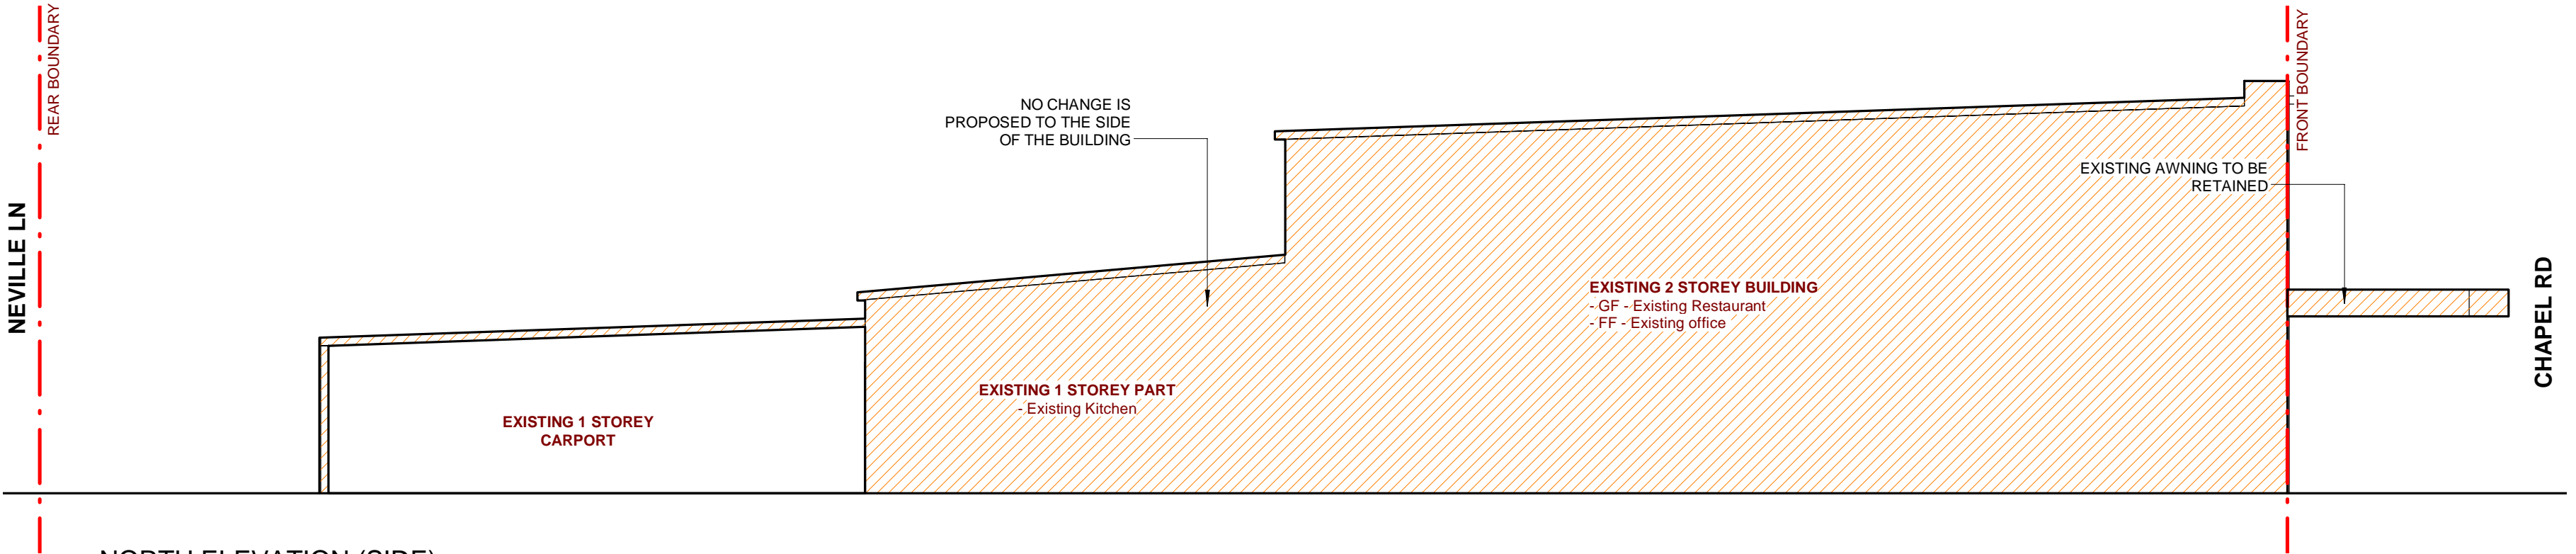

5 NORTH ELEVATION (SIDE)
1 : 100

GENERAL NOTES

- ALL DIMENSIONS ARE TO BE CHECKED ON SITE PRIOR TO ANY WORK COMMENCEMENT.
- ALL DIMENSIONS ARE IN MILLIMETRES INLESS OTHERWISE STATED
- WRITTEN DIMENSIONS WILL TAKE PRECEDENCE OVER SCALE
- LEVELS SHOWN ARE APPROX. ONLY AND SHOULD BE VERIFIED ON SITE

REV	AMENDMENTS	Date



EPW DESIGNS
109 WOOLCOTT ST. EARLWOOD NSW 2206

P (02) 9591 5292
M 0402206326
E epwdesigns@gmail.com

DRAWING TITLE:
NOTIFICATION PLAN
PROPOSAL TO SETBACK THE EXISTING SHOPFRONT OF AN EXISTING RESTAURANT
AT: 299 CHAPEL RD, BANKSTOWN NSW 2200

DEVELOPMENT APPLICATION

DRAWN BY: LN
ISSUE DATE: 14/03/2025 12:22:46 PM
SCALE: 1 : 100 (A2)
DRAWING NO: A 07