


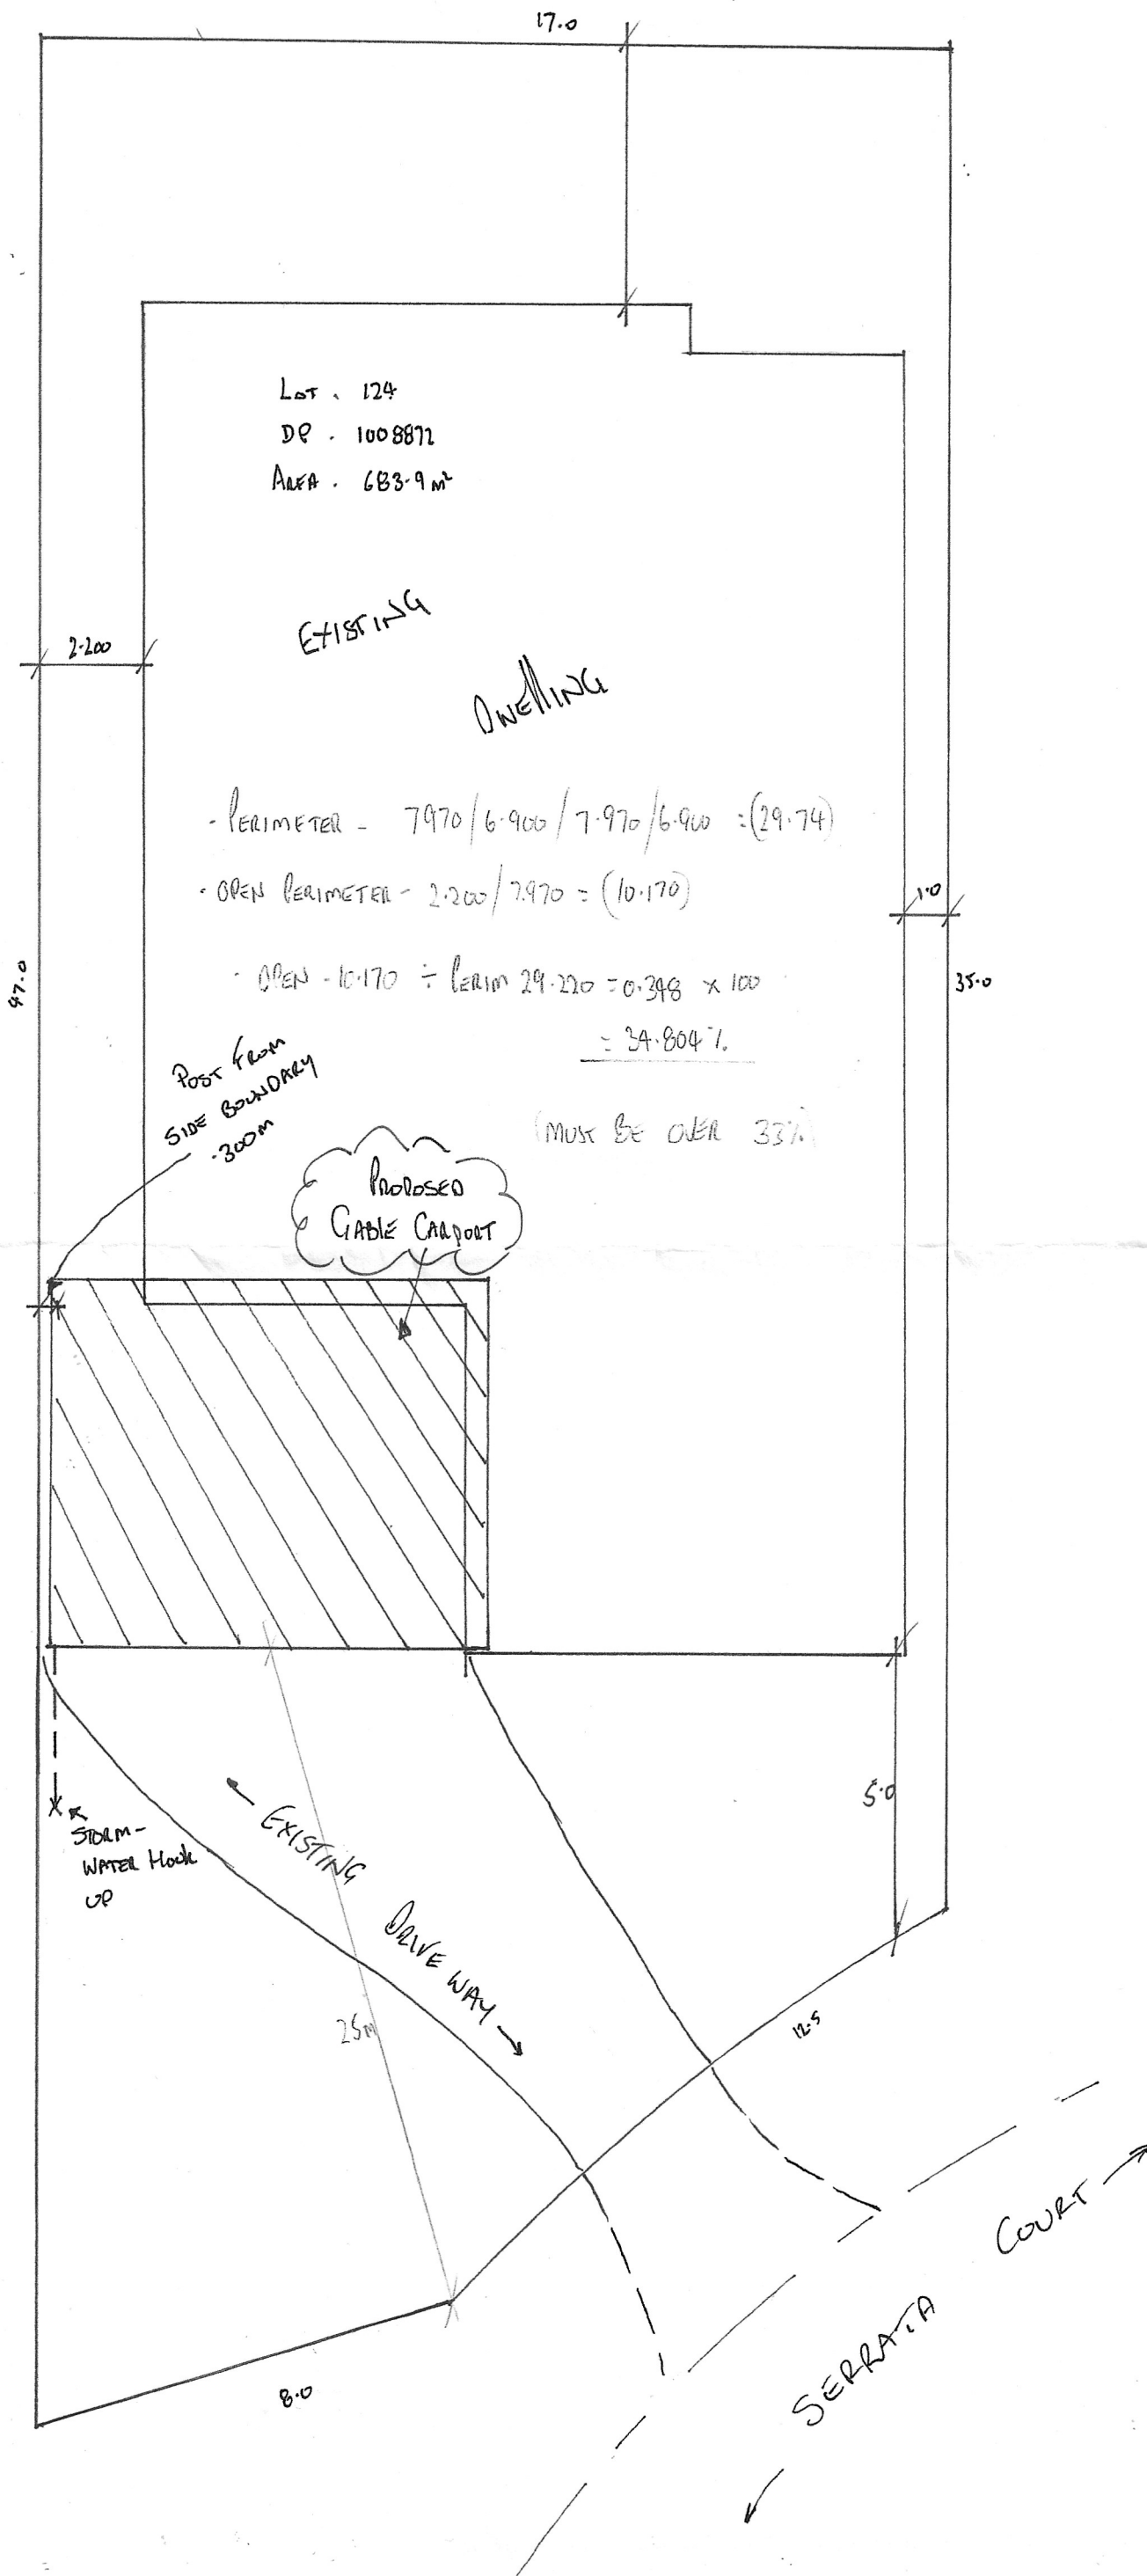

Notes

- EXISTING DWELLING AREA 320m²
- PROPOSED FLOOR AREA - 54.993
- DOWNPIPE TO EXISTING AS TO PLAN

Colours

Roof - SURFMIST
 Beam - SURFMIST
 Post - SURFMIST
 Gutter - SURFMIST

NOTIFICATION / SITE PLAN

FOR: PETER & JULIE O'BRIEN		
AT: 1 SERRATA COURT TIMWILLY		
PROPOSED: CARPORT		
SCALE: 1:125	BY: CARDO CADRICE HUMPHREY ADD	DATE: 27.3.25