

DRAWING INDEX


ARCHITECTURAL DOCUMENTATION

HILL LOCKART ARCHITECTS

SP100	TITLE PAGE
SP101	EXISTING SITE PLAN
SP102	FLOOR PLANS & ELEVATIONS
SP301	SECTION A - A



N A P I E R S T R E E T E L E V A T I O N
NOT TO SCALE

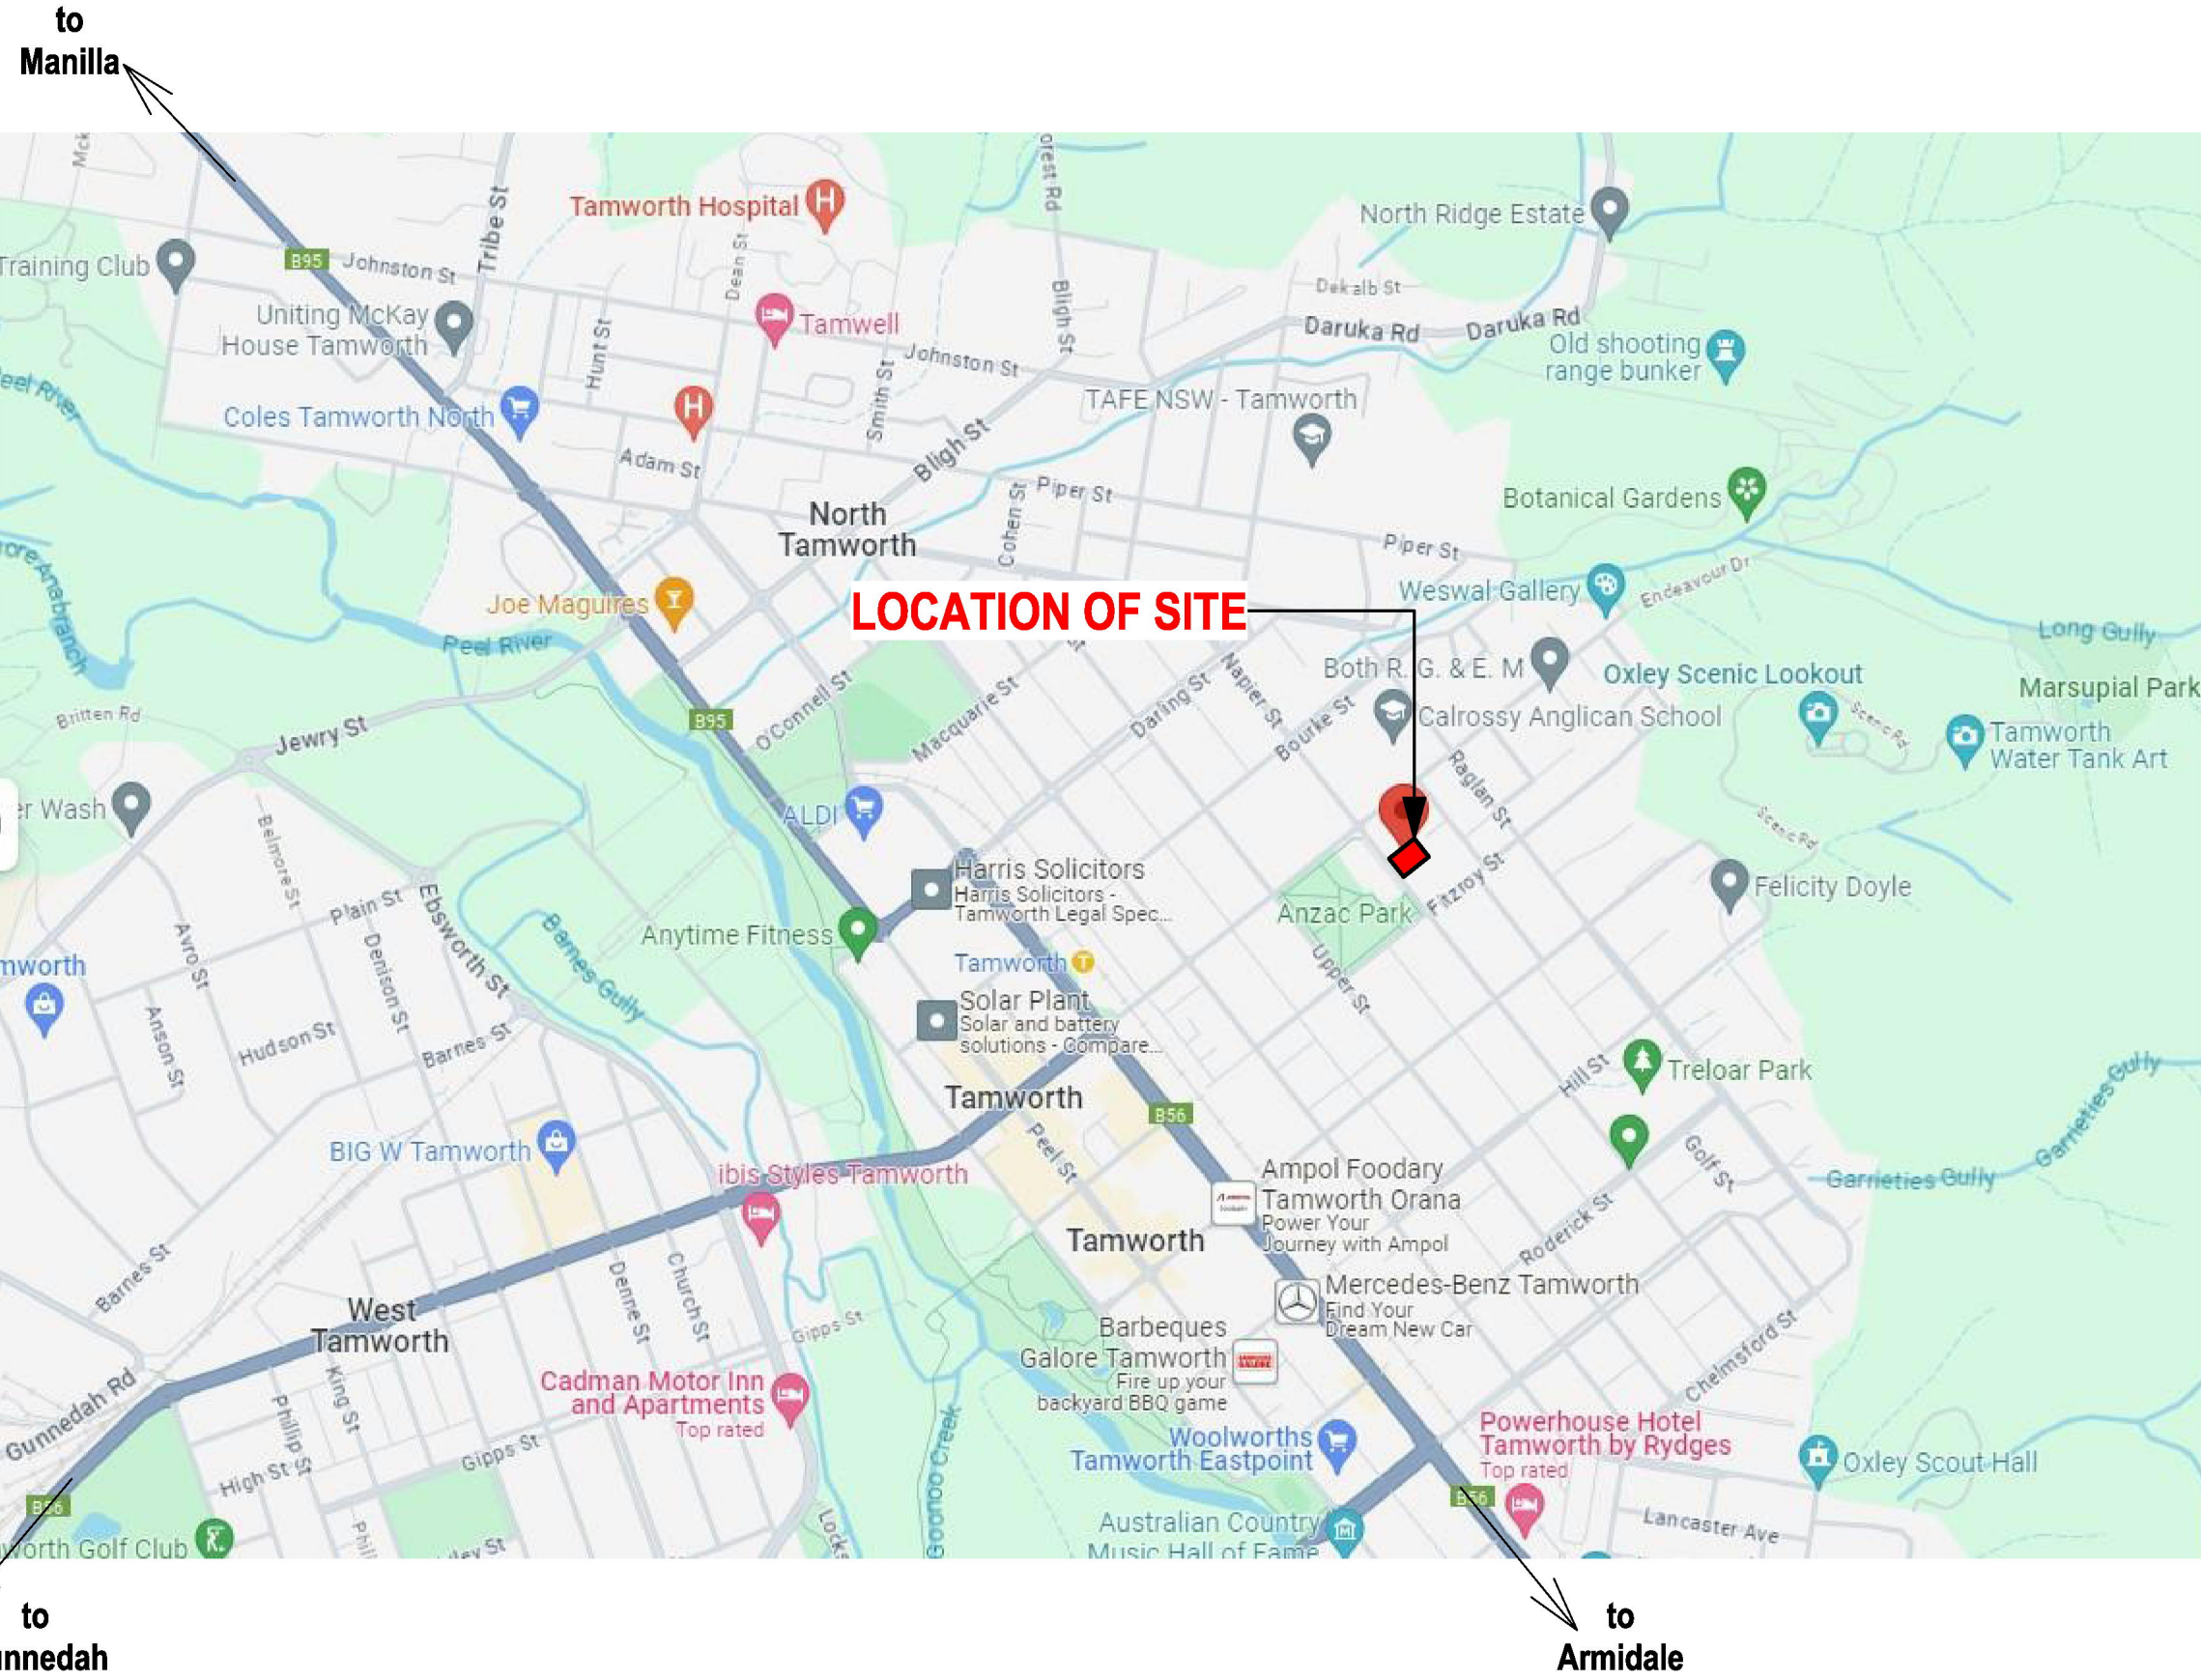


S I T E M A P
NOT TO SCALE



A E R I A L I M A G E
NOT TO SCALE

PRELIMINARY COPY ONLY
NOT TO BE USED FOR CONSTRUCTION PURPOSES

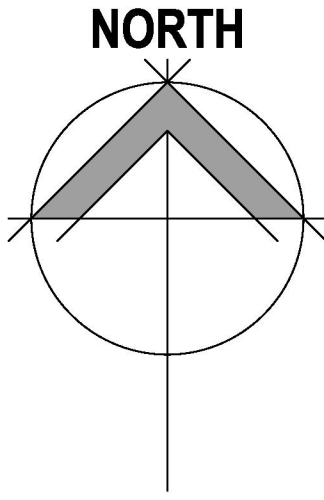

THIS DRAWING MAY NOT BE TO SCALE REFER TO GRAPHIC SCALE BELOW	
1 : 200	0 2 4 6 8 10m
1 : 100	0 1 2 3 4 5m
1 : 50	0 1 2 2.5m
1 : 20	0 0.5 1m

NOTES
DO NOT SCALE FROM THIS DRAWING - USE FIGURED DIMENSIONS ONLY
ALL DIMENSIONS AND LEVELS ARE TO BE VERIFIED ON SITE AND THE ARCHITECT NOTIFIED OF ANY DISCREPANCIES PRIOR TO COMMENCEMENT OF CONSTRUCTION
DRAWINGS ARE TO BE READ IN CONJUNCTION WITH ALL OTHER CONTRACT DOCUMENTS
ELECTRONIC DATA IS ISSUED AS A PROFESSIONAL COURTESY ONLY AND IS FOR COMMUNICATION AT THE DATE OF TRANSMISSION ONLY. IT IS THE RESPONSIBILITY OF THE RECIPIENT TO ASCERTAIN THE ACCURACY AND STATUS OF THE INFORMATION CONTAINED AND TO USE THE INFORMATION APPROPRIATELY.

COPYRIGHT: NO PART OF THIS DOCUMENT MAY BE REPRODUCED WITH OUT WRITTEN PERMISSION FROM HILL LOCKART ARCHITECTS

REV	DATE	AMENDMENT
1	08.05.24	ISSUED FOR COMMENT
2	06.08.24	ISSUED FOR COMMENT
3	04.10.24	ISSUED FOR COMMENT

PROPOSED CARPORT

66 NAPIER STREET EAST
TAMWORTH NSW 2340

P.O. BOX 801, TAMWORTH N.S.W. 2340
228 MARIUS STREET, TAMWORTH N.S.W. 2340
TELEPHONE (02) 6766 5188 FAX (02) 6766 7055
WEB www.hill-lockart.com.au
EMAIL admin@hill-lockart.com.au





Member
Australian Institute
of Architects

NSW ARCHITECTS REGISTRATION BOARD No.
GREG HILL 5980
GREGORY HILL ARCHITECTS PTY. LTD. A.C.N. 960 786 403
TINDING AS



TITLE
TITLE PAGE

DESIGN GREG HILL	DOCUMENTATION AB
PLOT DATE 4/10/2024	SCALE
SIZE A1	DRAWING NO. A0000 SP100
	Rev. 3

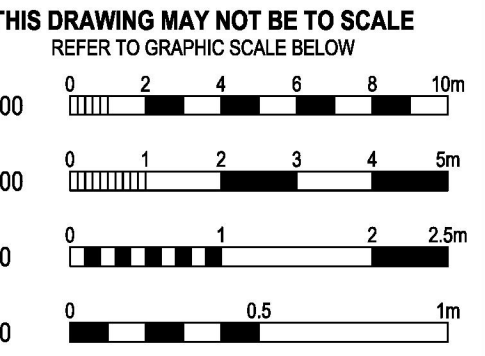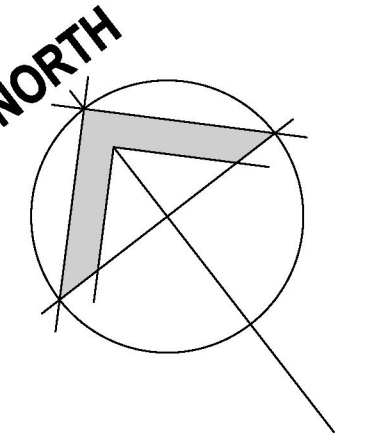

NOTES

DO NOT SCALE FROM THIS DRAWING - USE FIGURED DIMENSIONS ONLY


ALL DIMENSIONS AND LEVELS ARE TO BE VERIFIED ON SITE AND THE ARCHITECT NOTIFIED OF ANY DISCREPANCIES PRIOR TO COMMENCEMENT OF CONSTRUCTION

DRAWINGS ARE TO BE READ IN CONJUNCTION WITH ALL OTHER CONTRACT DOCUMENTS


ELECTRONIC DATA IS ISSUED AS A PROFESSIONAL COURTESY ONLY AND IS FOR COMMUNICATION AT THE DATE OF TRANSMISSION ONLY. IT IS THE RESPONSIBILITY OF THE RECIPIENT TO ASCERTAIN THE ACCURACY AND STATUS OF THE INFORMATION CONTAINED AND TO USE THE INFORMATION APPROPRIATELY

COPYRIGHT: NO PART OF THIS DOCUMENT MAY BE REPRODUCED WITH OUT WRITTEN PERMISSION FROM HILL LOCKART ARCHITECTS


REV	DATE	AMENDMENT
1	08.05.24	ISSUED FOR COMMENT
2	06.08.24	ISSUED FOR COMMENT
3	04.10.24	ISSUED FOR COMMENT

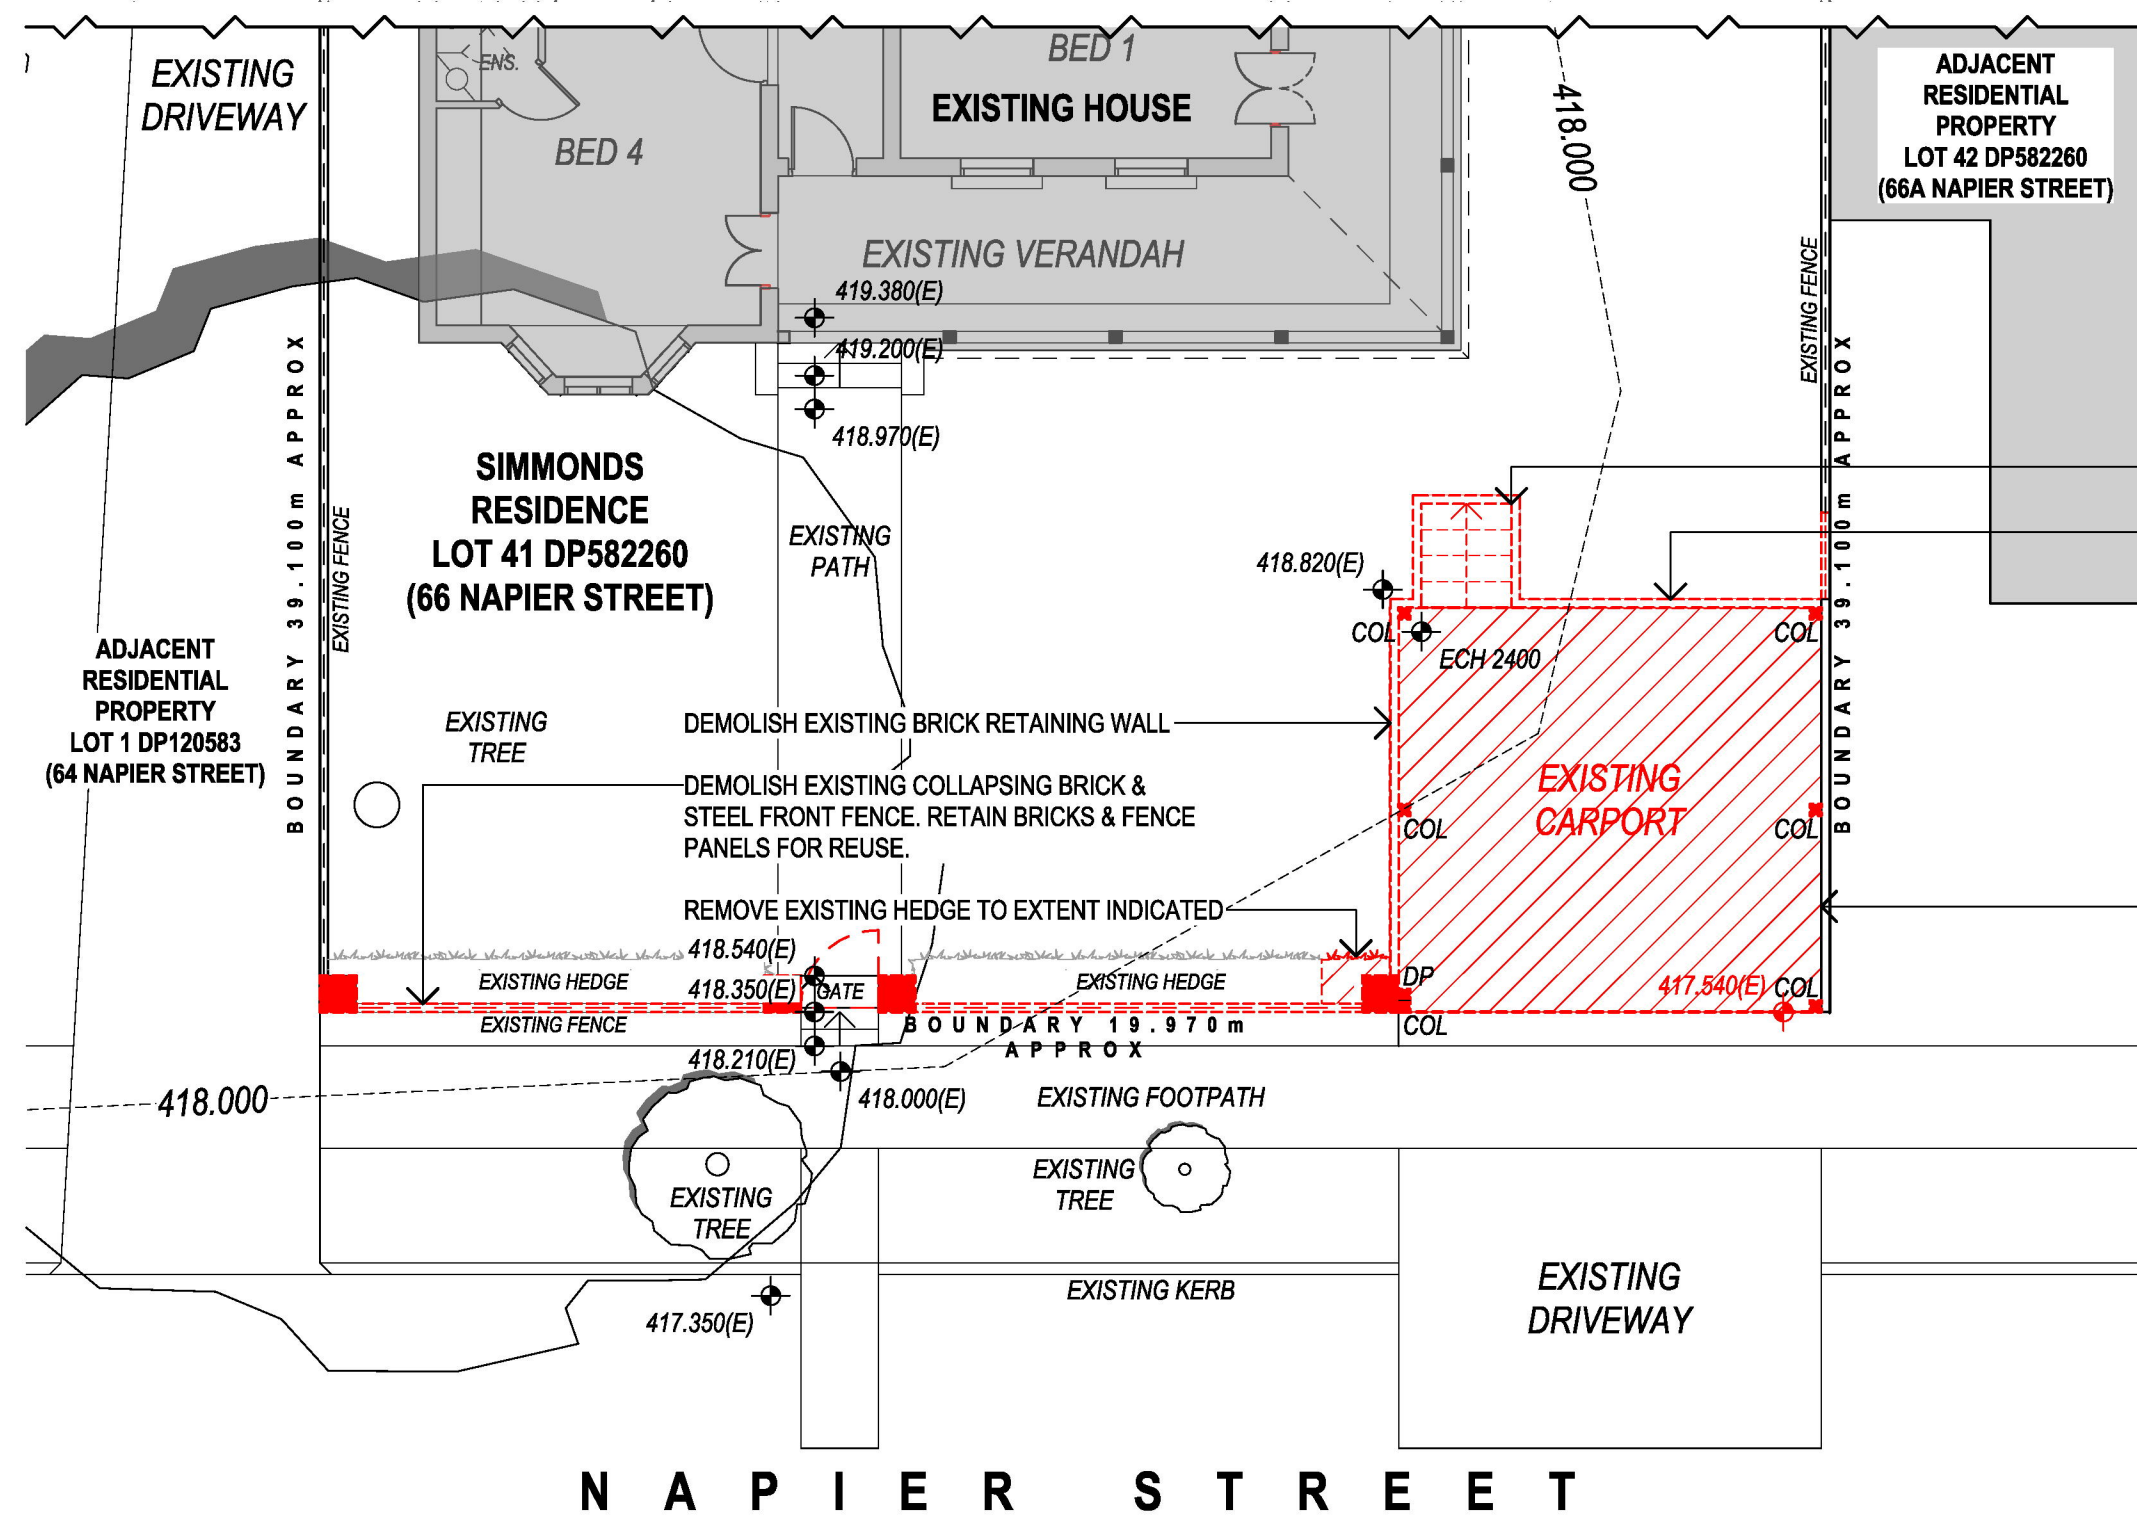

FLOOR PLAN
DEMOLITION
SCALE 1:100 @ A1

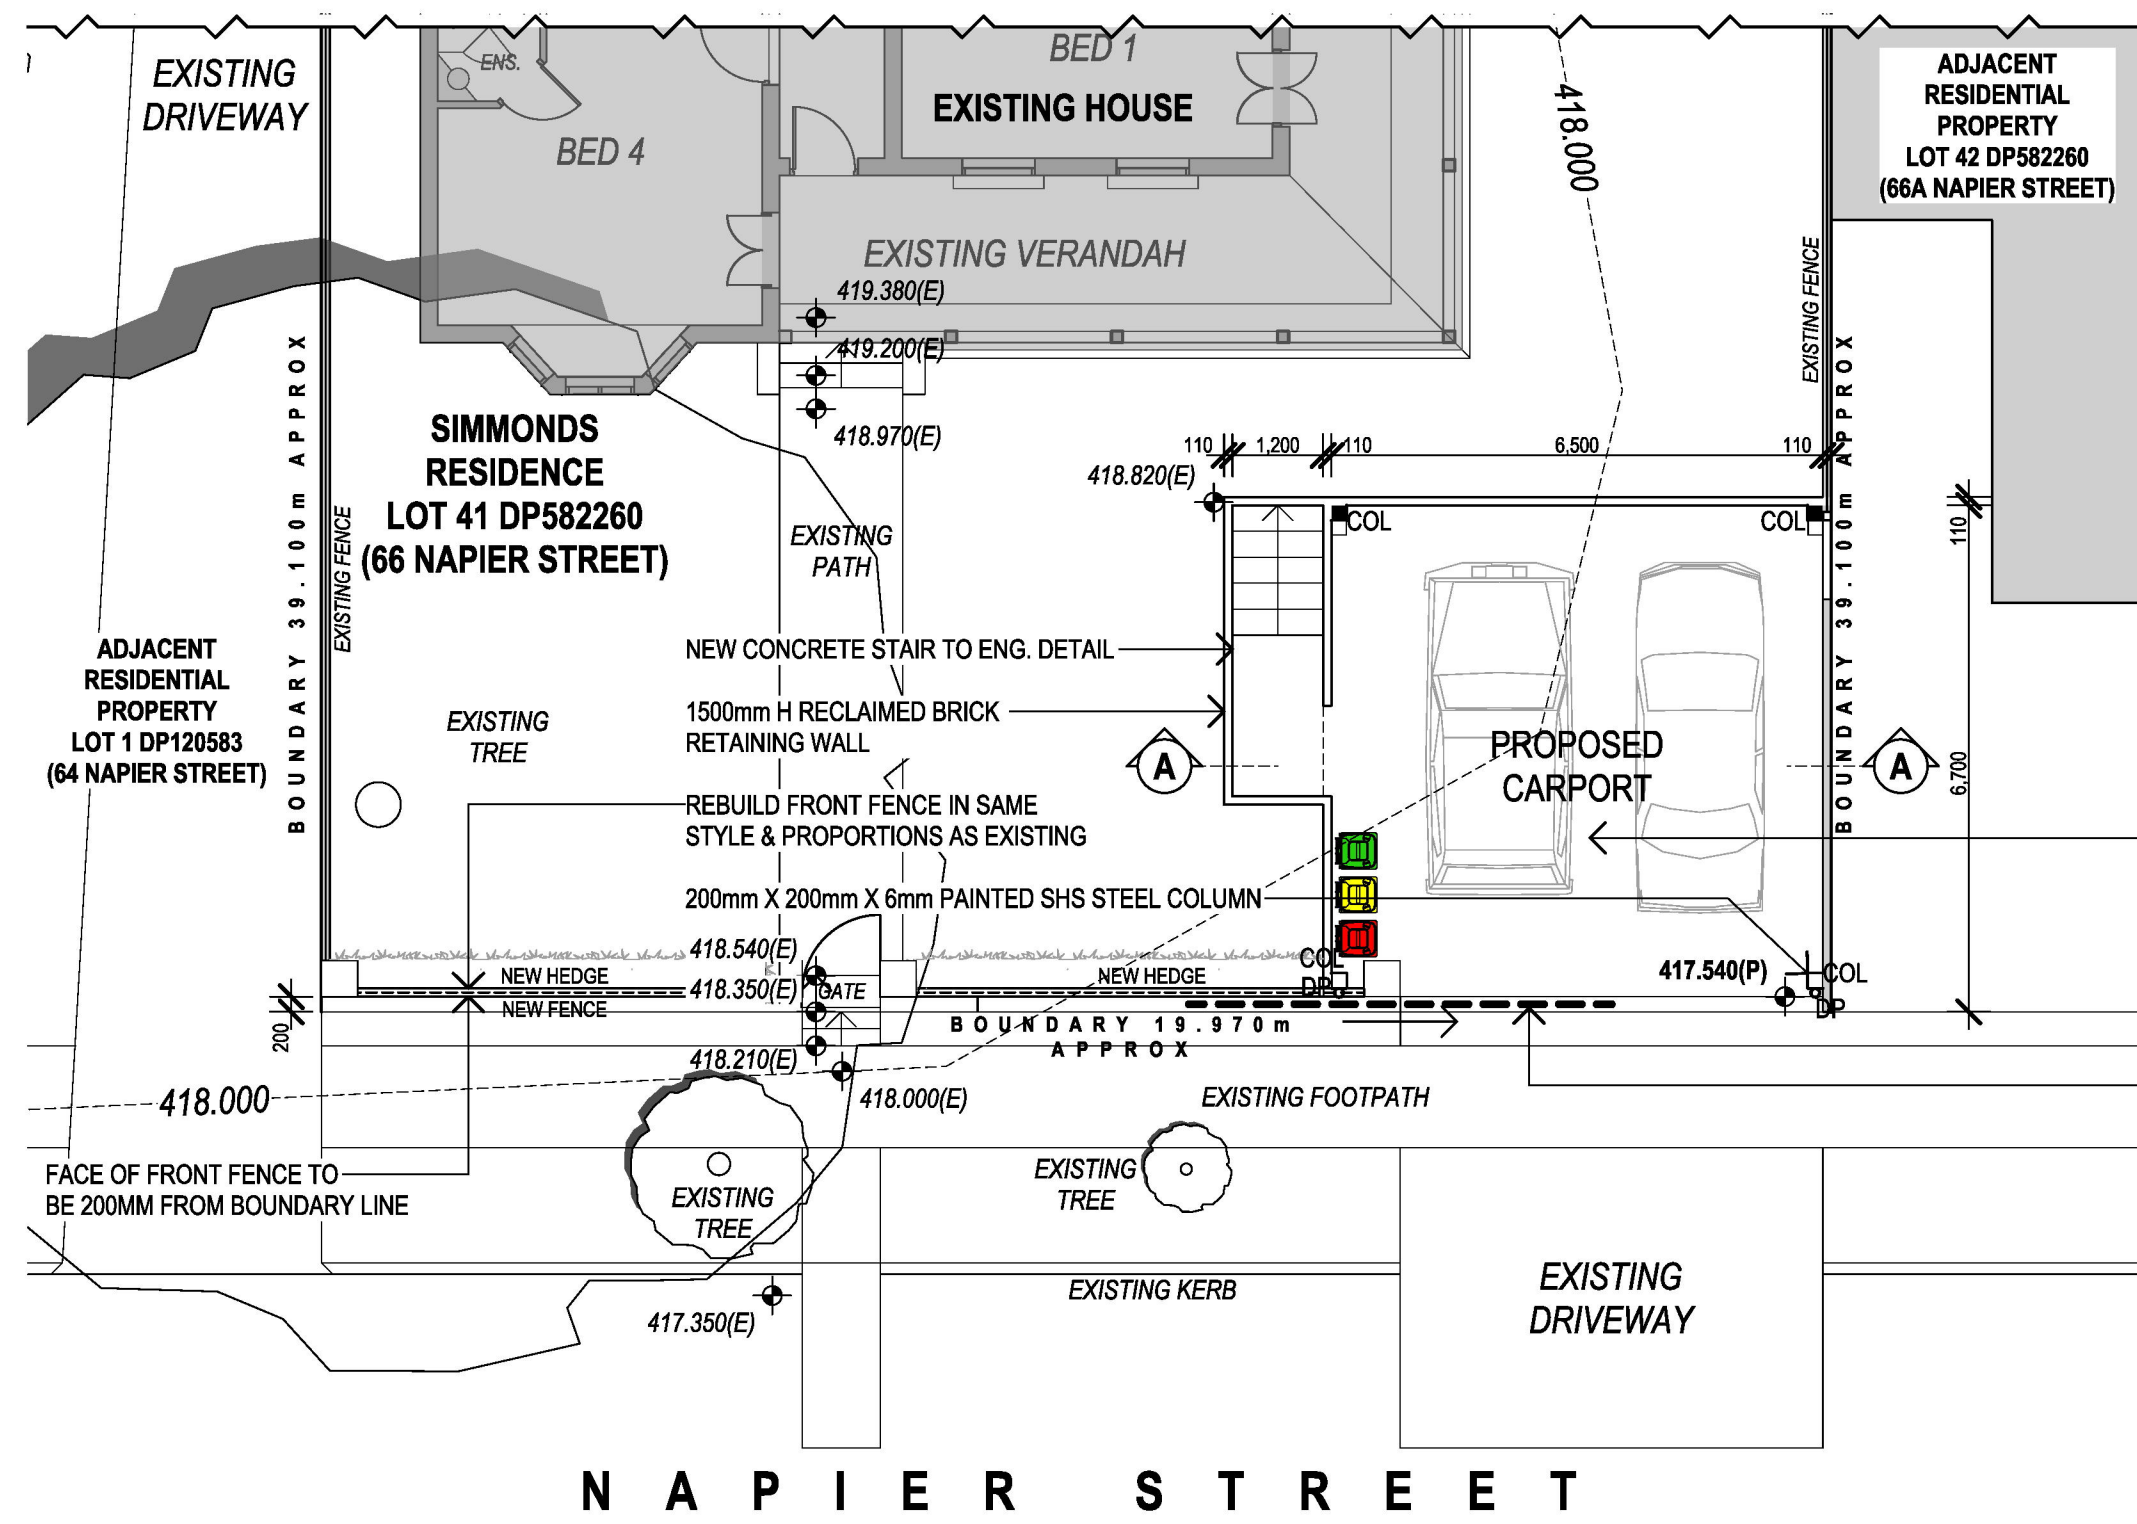

FLOOR PLAN
PROPOSED
SCALE 1:100 @ A1

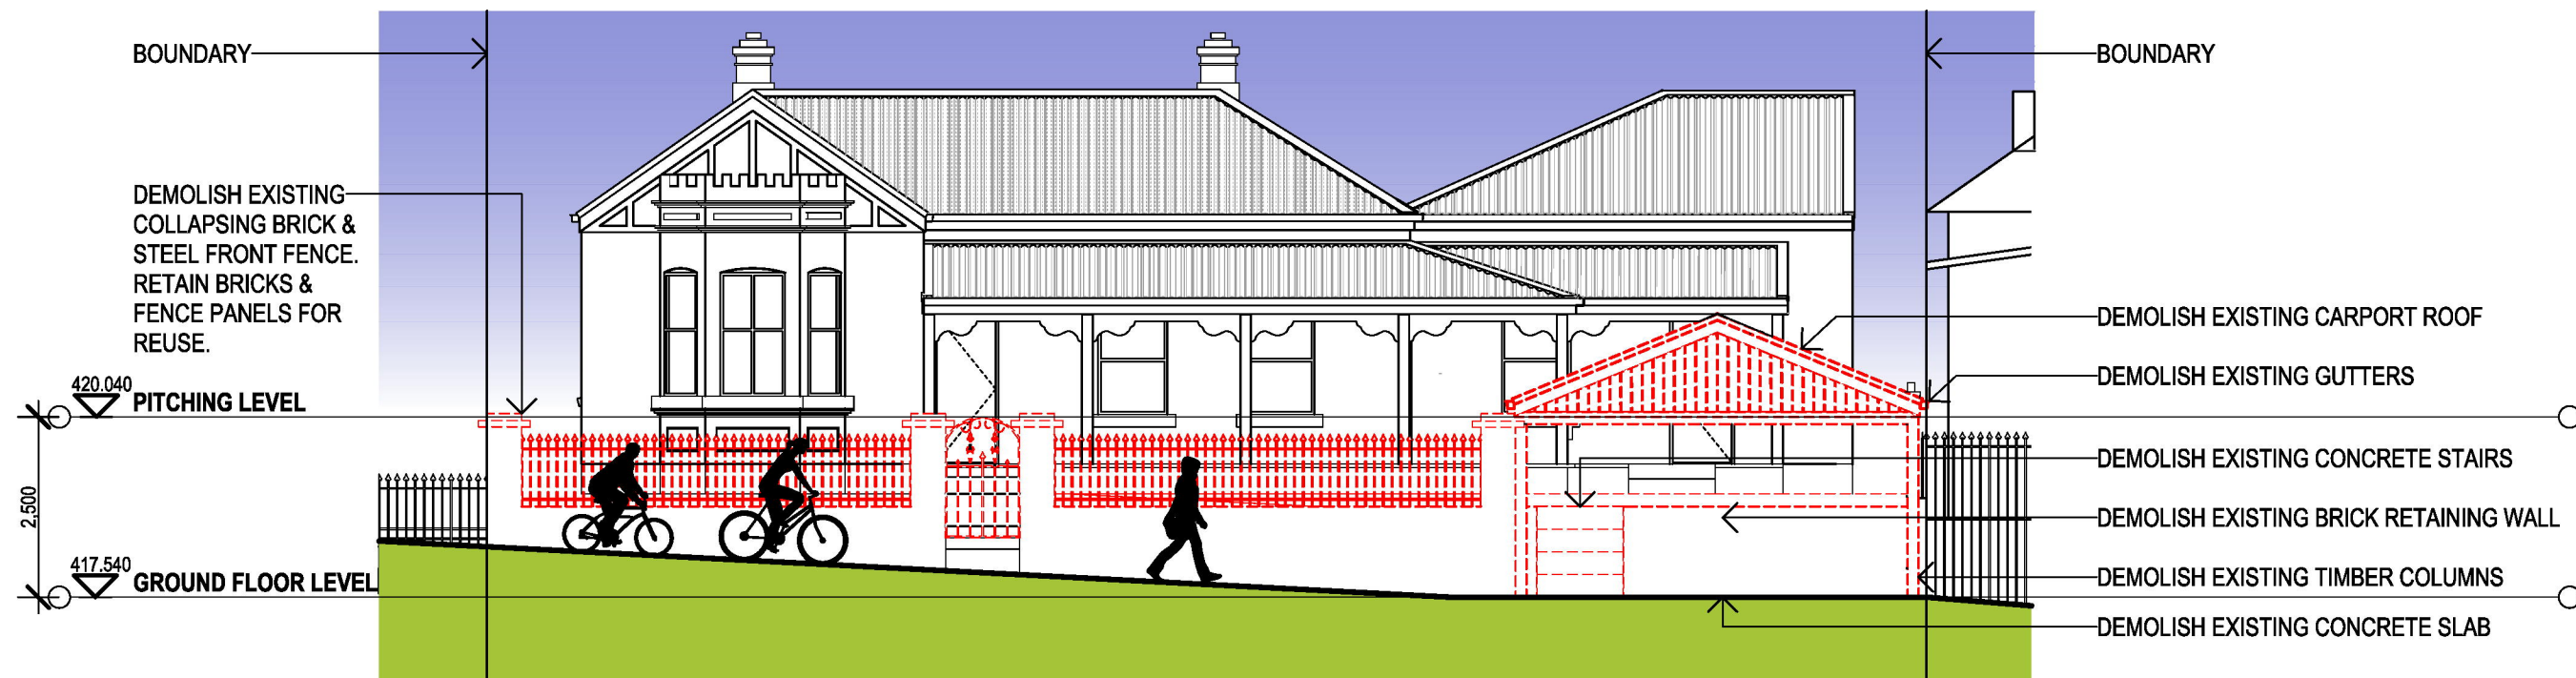

WESTERN ELEVATION
DEMOLITION
SCALE 1:100 @ A1



WESTERN ELEVATION
PROPOSED
SCALE 1:100 @ A1

PROPOSED CARPORT
66 NAPIER STREET EAST
TAMWORTH NSW 2340

P.O. BOX 801, TAMWORTH N.S.W. 2340
228 MARIUS STREET, TAMWORTH N.S.W. 2340
TELEPHONE (02) 6766 5188 FAX (02) 6766 7055
WEB www.hill-lockart.com.au
EMAIL admin@hill-lockart.com.au



NSW ARCHITECTS REGISTRATION BOARD No.
GREG HILL 9660
GREGORY HILL ARCHITECTS PTY. LTD. A.C.N. 960 788 403
TAKING AS



TITLE
FLOOR PLANS & ELEVATIONS

DESIGN GREG HILL	DOCUMENTATION AB
PLOT DATE 4/10/2024	SCALE 1:100
SIZE A1	DRAWING NO. A0000 SP102
	Rev. 3