




Level 1, 538 King Georges Rd,
Beverly Hills NSW 2209
ph: +61 2 8098 7886 fx: +61 2 8098 7886
e: admin@zta.net.au
ABN 56 164 632 517

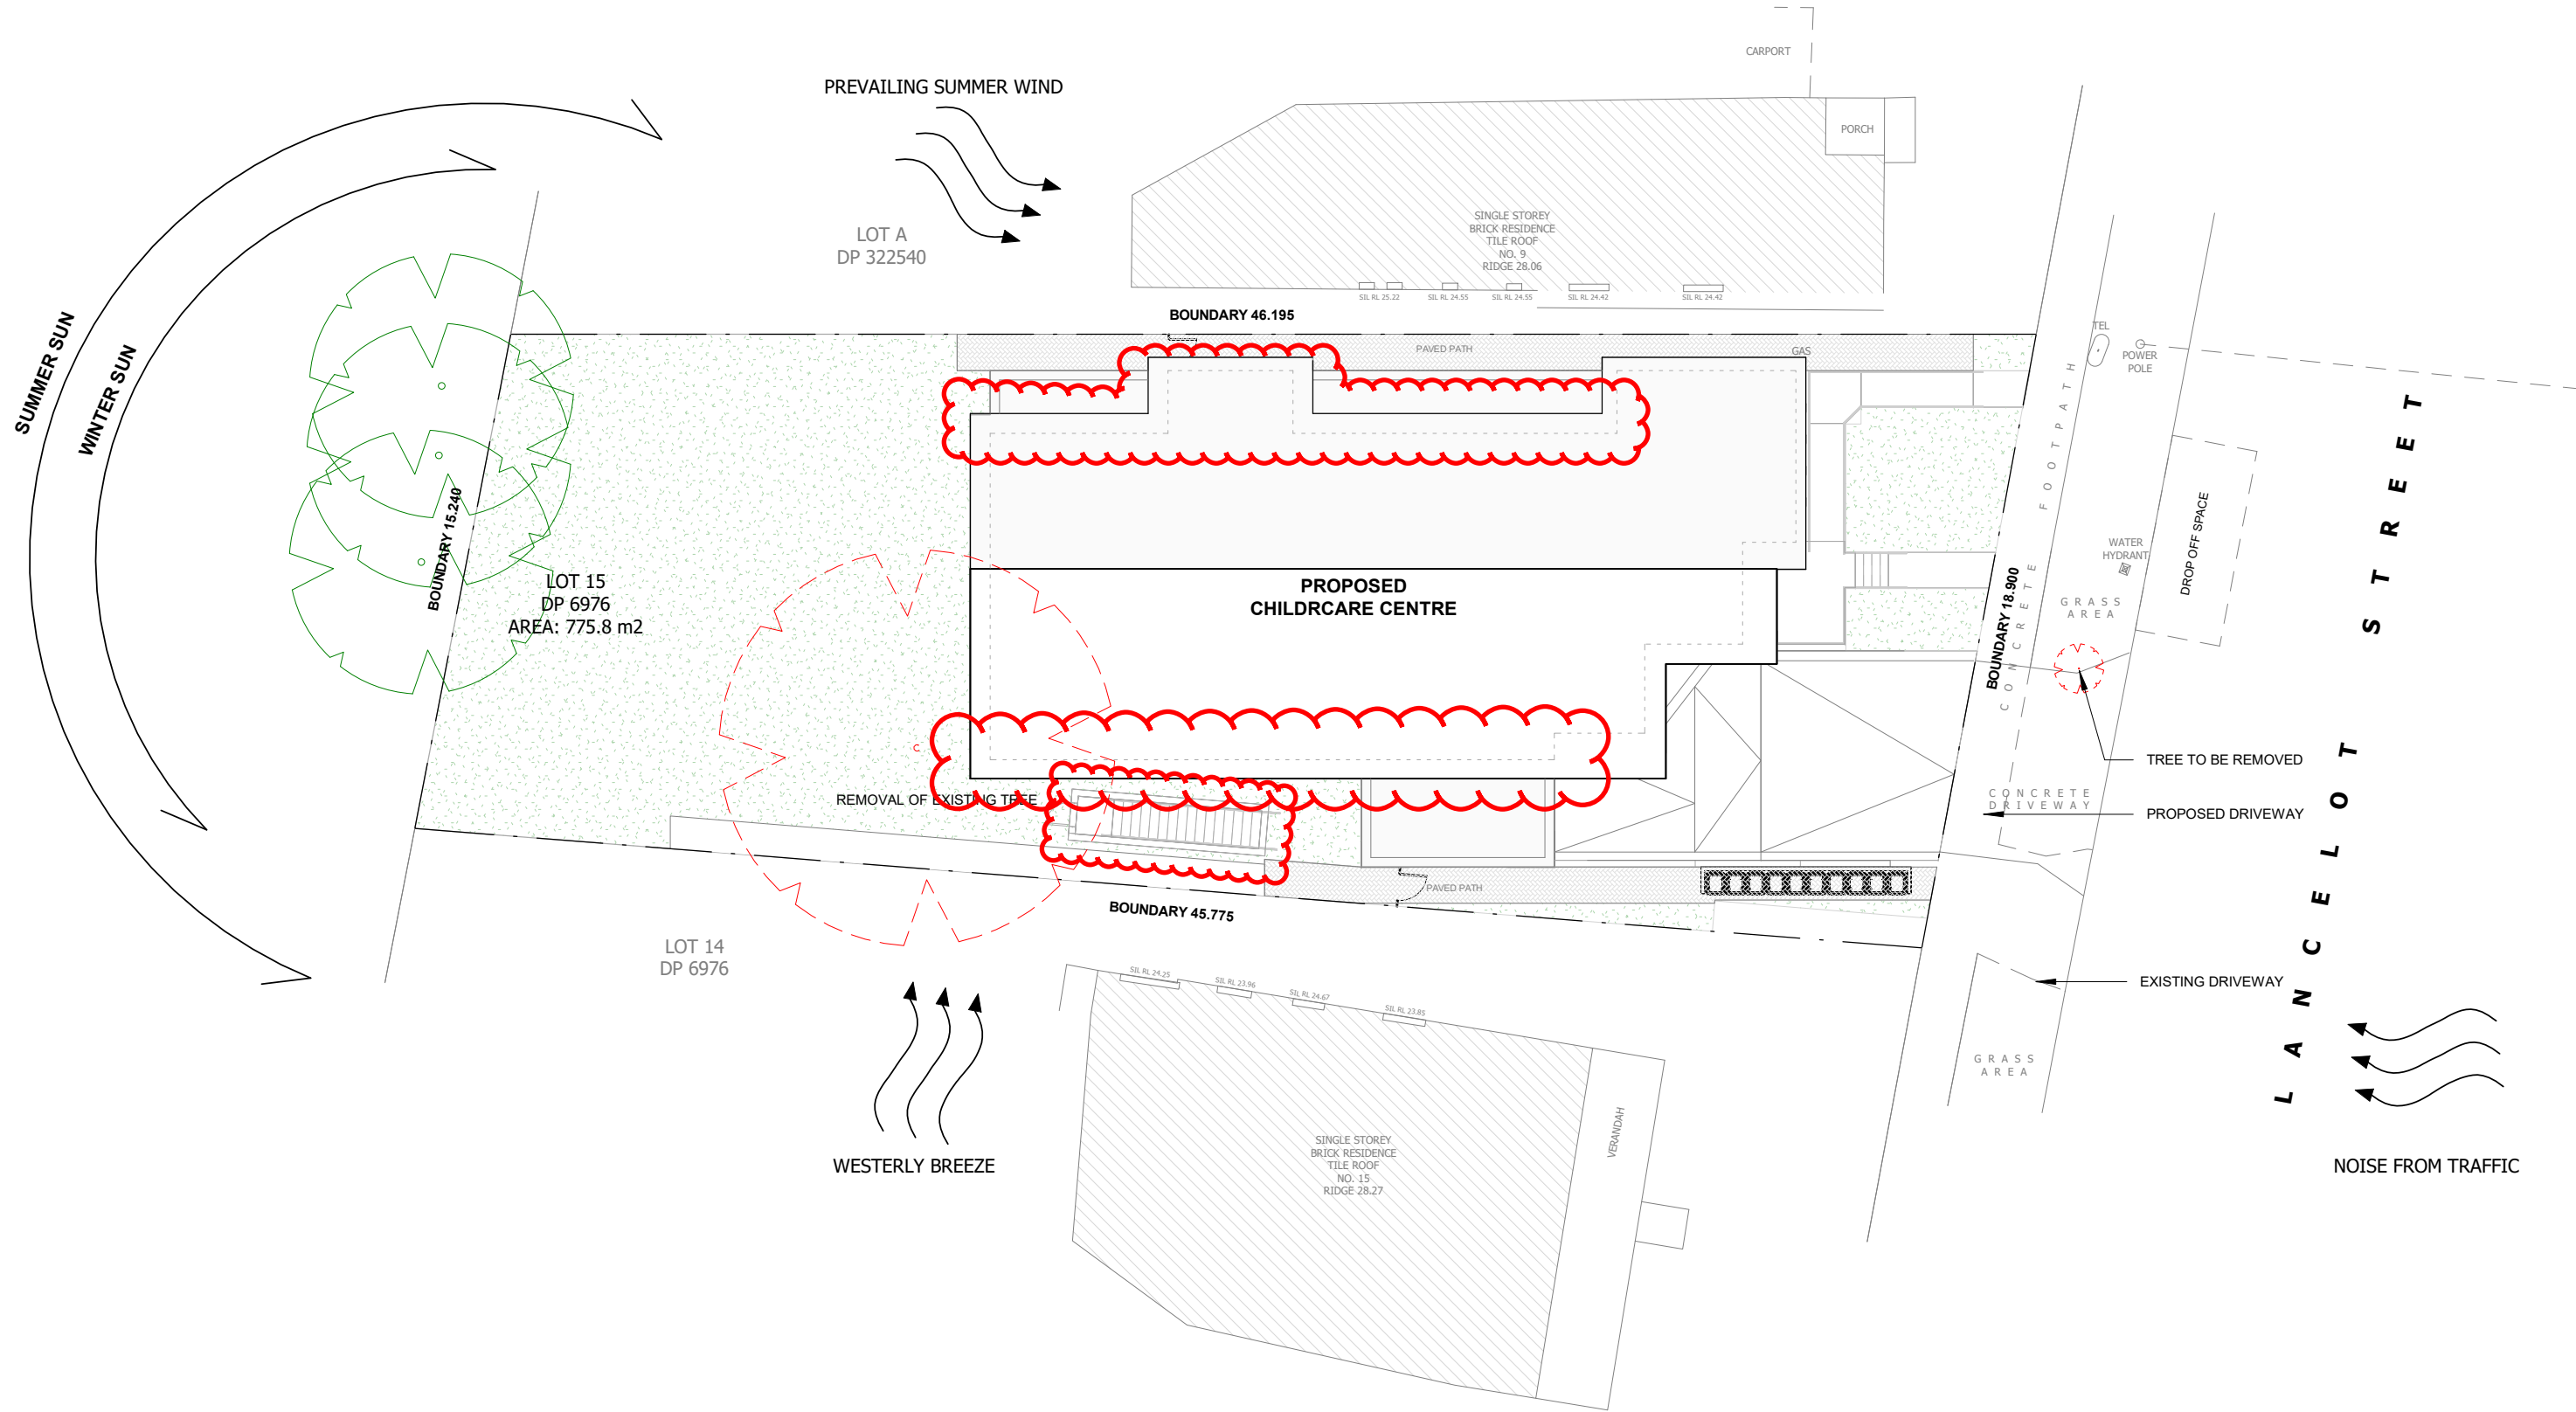


NOTE

ISSUE	DATE	PURPOSE OF ISSUE
A	30/07/2024	S4.55
B	08/10/2024	S4.55
C	7/02/2025	S4.55 RFI

PROJECT
11 LANCELOT STREET,
PUNCHBOWL 2196

CLIENT
-

STATUS
FOR
APPROVAL
STAGE
S4.55

 

DRAWING NO.
S-100
SCALE
1 : 200
DATE
24 MARCH 2025

ISSUE C	DRAWN BY EB
JOB NO. 22508	CHECKED BY RZ
DRAWING TITLE Site Plan & Analysis	