

CHILD CARE CENTRE

CC SUBMISSION

11 LANCELOT STREET, PUNCHBOWL 2196

PROJECT NO. 22508

Canterbury-Bankstown City Council LEP & DCP Compliance Table

Land Zoning: R3 - Medium Density Residential

Site Area: 775.8 m²

No.	DRAWING NAME
S_000.	COVER SHEET
S_100.	SITE PLAN & ANALYSIS
S_101.	DEMOLITION PLAN
S_102.	SEDIMENT CONTROL PLAN
S_200.	BASEMENT PLAN
S_201.	GROUND FLOOR PLAN
S_202.	FIRST FLOOR PLAN
S_203.	ROOF FLOOR PLAN
S_300.	ELEVATIONS
S_301.	ELEVATIONS
S_400.	SECTION
S_401.	SECTION
S_500.	CALCULATIONS - GFA
S_501.	CALCULATIONS - INDOOR & OUTDOOR
S_700.	FINISHES SCHEDULE
S_800.	NOTIFICATION PLAN

Proposed modifications:
Are all related to comply with the BCA, Fire Engineering and services for the building

Basement Floor:
-Relocation of Waste Room
-New Fire Hydrant adjacent to Fire Stair 1
-New Electrical cupboard
-New Smoke Lobby in front of lift/Fire Stair 1
-New secondary Fire egress stair (FS3)

Ground Floor:
-Fire Stair 1 and 2 internally separated
-Front porch extended to allow for separate exit doors from First Stair 1 and 2
-New secondary Fire egress stair from basement (FS3)
-Minor internal configuration other miscellaneous items

First Floor:
-both Side setbacks adjusted to maintain 3m from western boundary to openings
-New Smoke Lobby in front of lift/Fire Stair 1
-FF RL's adjusted (refer to elevations and section) – additional 200mm added to ground floor ceiling height to allow for services within ceiling cavity, whilst still mainlining maximum building height
-Minor internal configuration other miscellaneous items

Roof:
-Adjusment to roof to match first floor layout

	REQUIREMENTS	PROVIDED	COMPLIANCE
FSR (m²):	387.9 m² Permissible (0.5:1)	Ground Floor - 145 m² First Floor - 182 m² Total - 332 m²	Compliant
Front Setback:	6m (or Average Neighbouring)	6m	Compliant
Rear Setback:	6m	6m	Compliant
Side Setback:	1m	1m	Compliant
Maximum Building Height:	7m Wall Height (Based on LEP wall Height 8.5m)	7 m	Compliant
Landscape:	25% of Site Area. Requires 193.95 m² of deep soil landscape.	351 m²	Compliant
Staff Required:	0-2 years, requires 1 Staff per 4 Children. 2-3 years, requires 1 Staff per 5 Children. 3 + years, requires 1 Staff per 11 Children.	Total 49 Children Capacity. 0-2 years - 3 Staff 2-3 years - 3 Staff 3 + years - 3 Staff Total: 9 Staff Provided.	Compliant
Car Parking:	Minimum 1 car parking space per 2 Staff - 4 Required.	9 car parking spaces.	Compliant



Level 1, 538 King Georges Rd,
Beverly Hills NSW 2209
ph: +61 2 8098 7886 fx: +61 2 8098 7886
e: admin@zta.net.au
ABN 56 164 632 517

ZTA GROUP

architecture / urban design / interior design



ACCREDITED
BUILDING DESIGNER

NOTE

ISSUE	DATE	PURPOSE OF ISSUE
A	30/07/2024	S4.55
B	08/10/2024	S4.55
C	7/02/2025	S4.55 RFI

PROJECT
11 LANCELOT STREET,
PUNCHBOWL 2196

CLIENT
-

STATUS
FOR
APPROVAL
STAGE
S4.55

DRAWING NO.
S-000

SCALE
1 : 50

DATE
24 MARCH 2025


ISSUE
C

JOB NO.
22508

DRAWING TITLE
Cover Sheet

DRAWN BY
EB

CHECKED BY
RZ

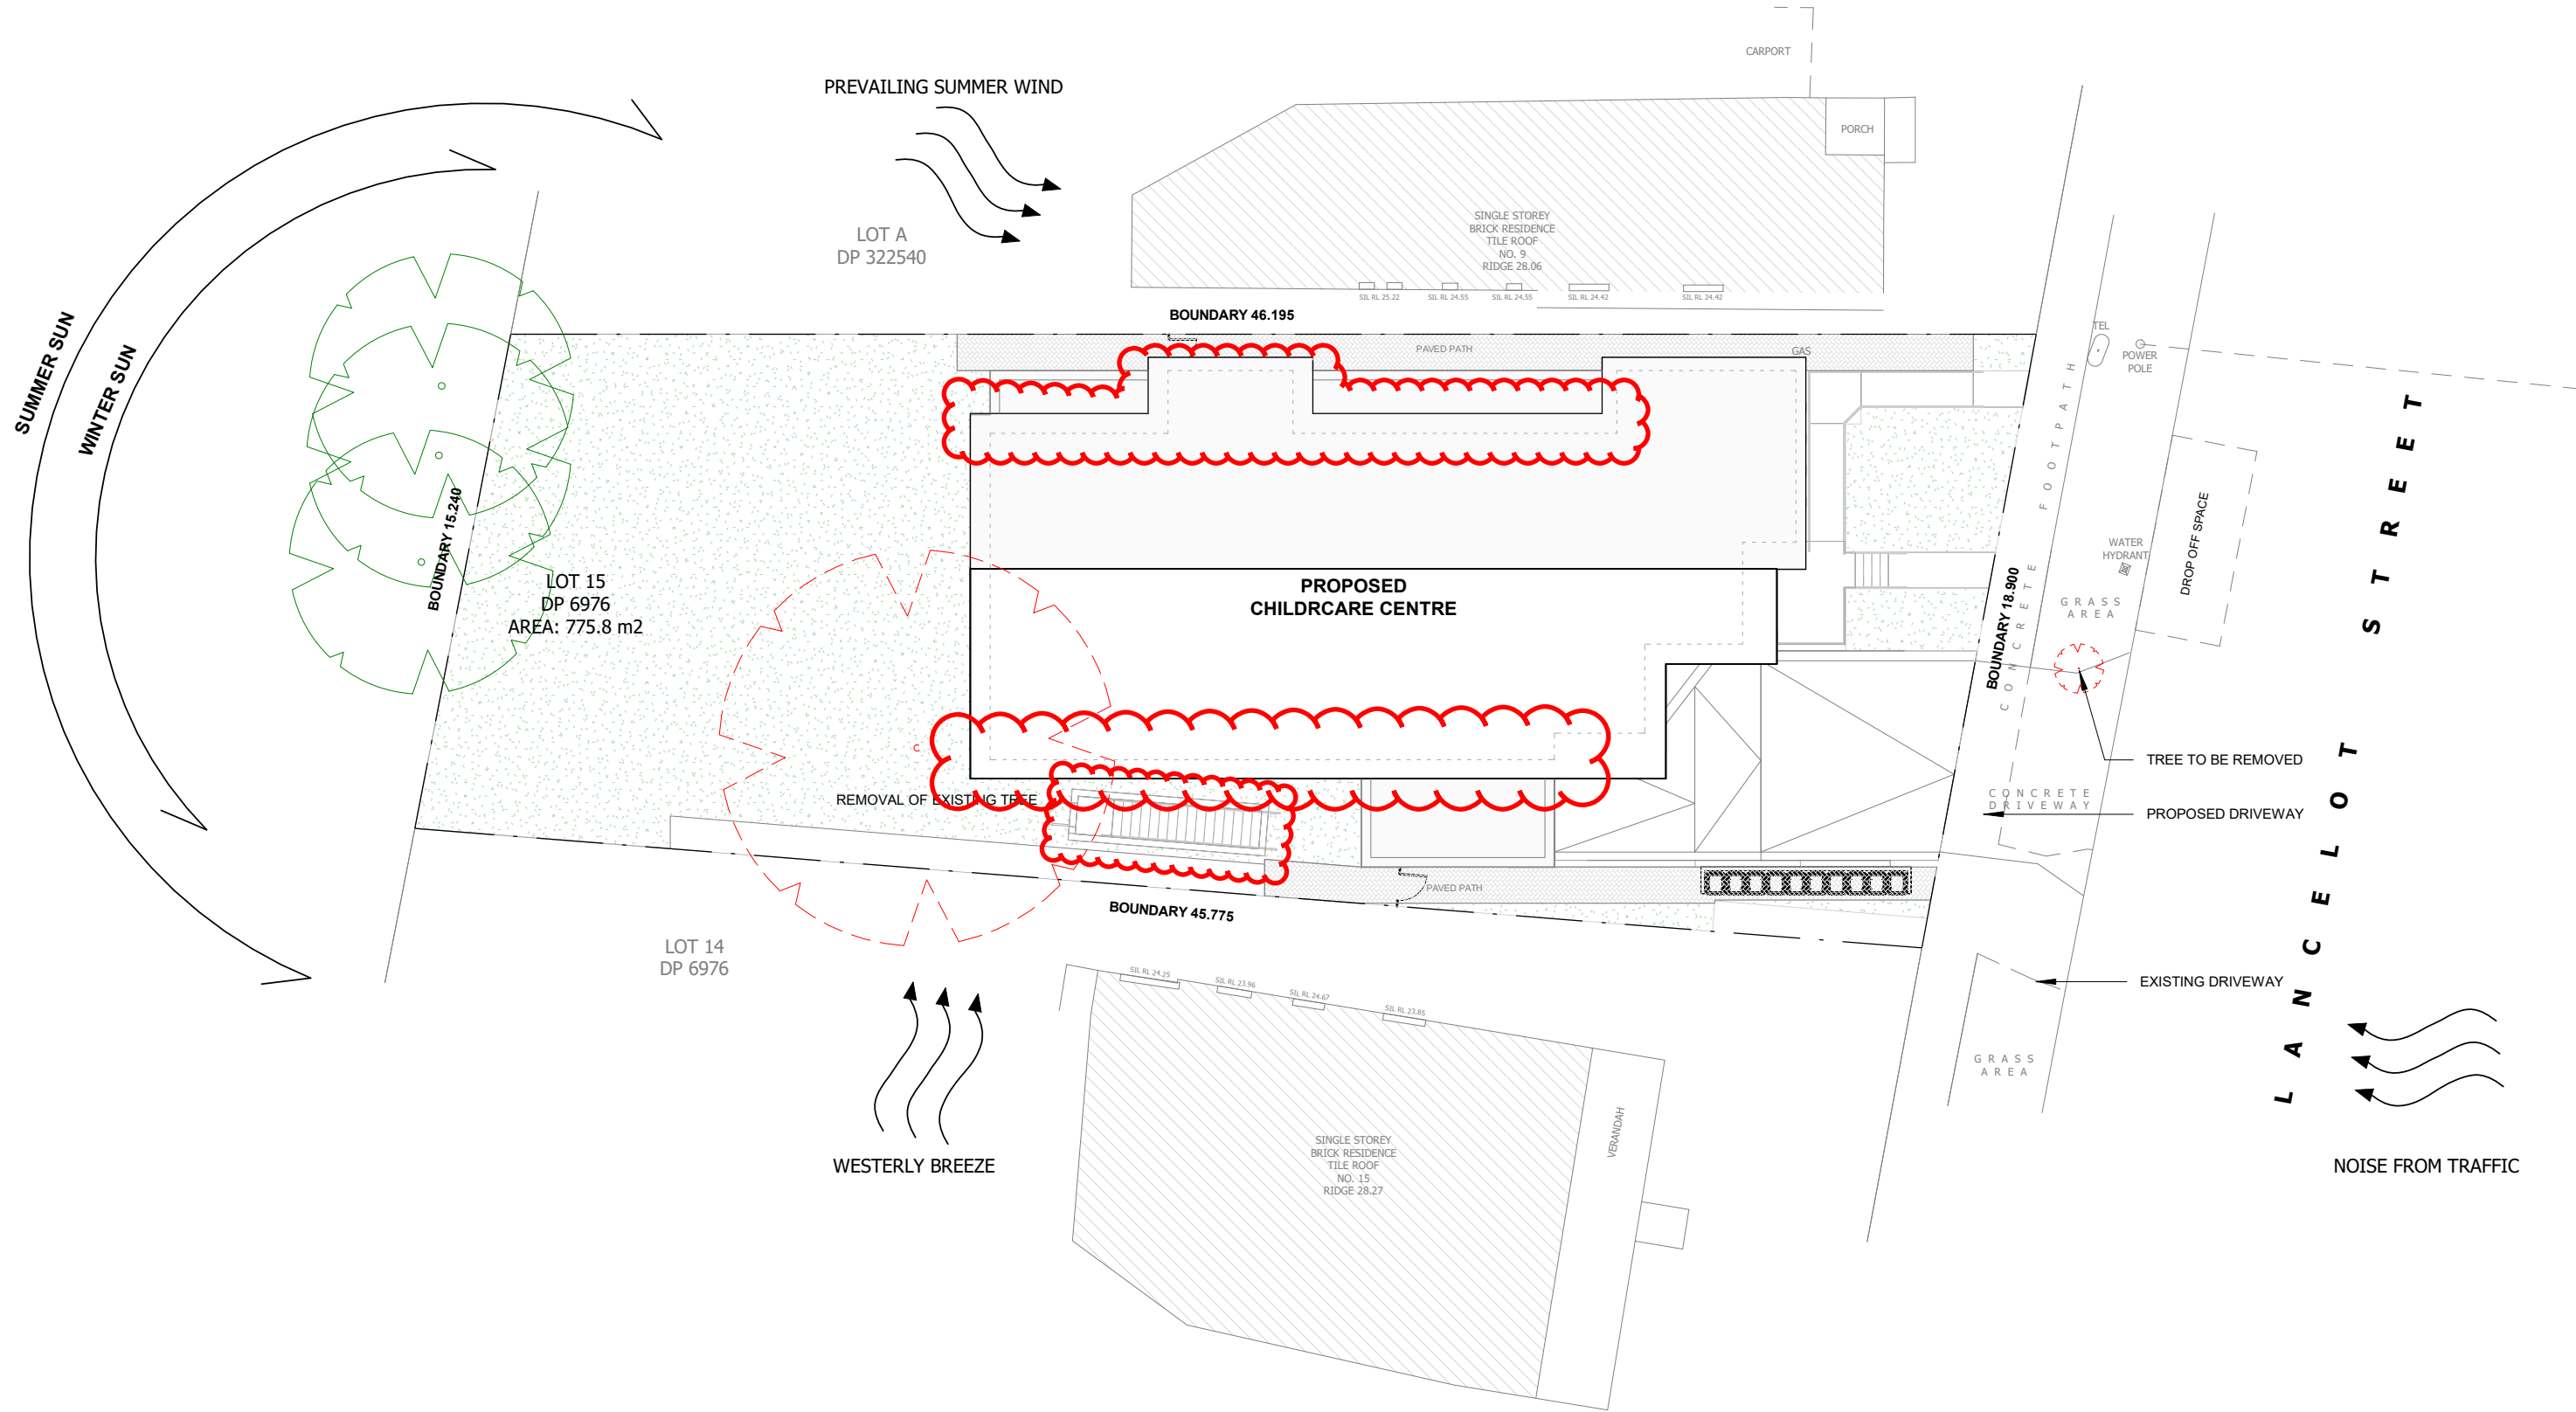

ZTA GROUP
architecture / urban design / interior design

Level 1, 538 King Georges Rd,
Beverly Hills NSW 2209
ph: +61 2 8098 7886 fx: +61 2 8098 7886
e: admin@zta.net.au
ABN 56 164 632 517




NOTE

ISSUE	DATE	PURPOSE OF ISSUE
A	30/07/2024	S4.55
B	08/10/2024	S4.55
C	7/02/2025	S4.55 RFI

PROJECT
**11 LANCELOT STREET,
PUNCHBOWL 2196**


CLIENT
-

STATUS
**FOR
APPROVAL**
STAGE
S4.55

 

DRAWING NO.
S-100
SCALE
1 : 200
DATE
24 MARCH 2025

ISSUE
C
JOB NO.
22508
DRAWING TITLE
Site Plan & Analysis
DRAWN BY
EB
CHECKED BY
RZ

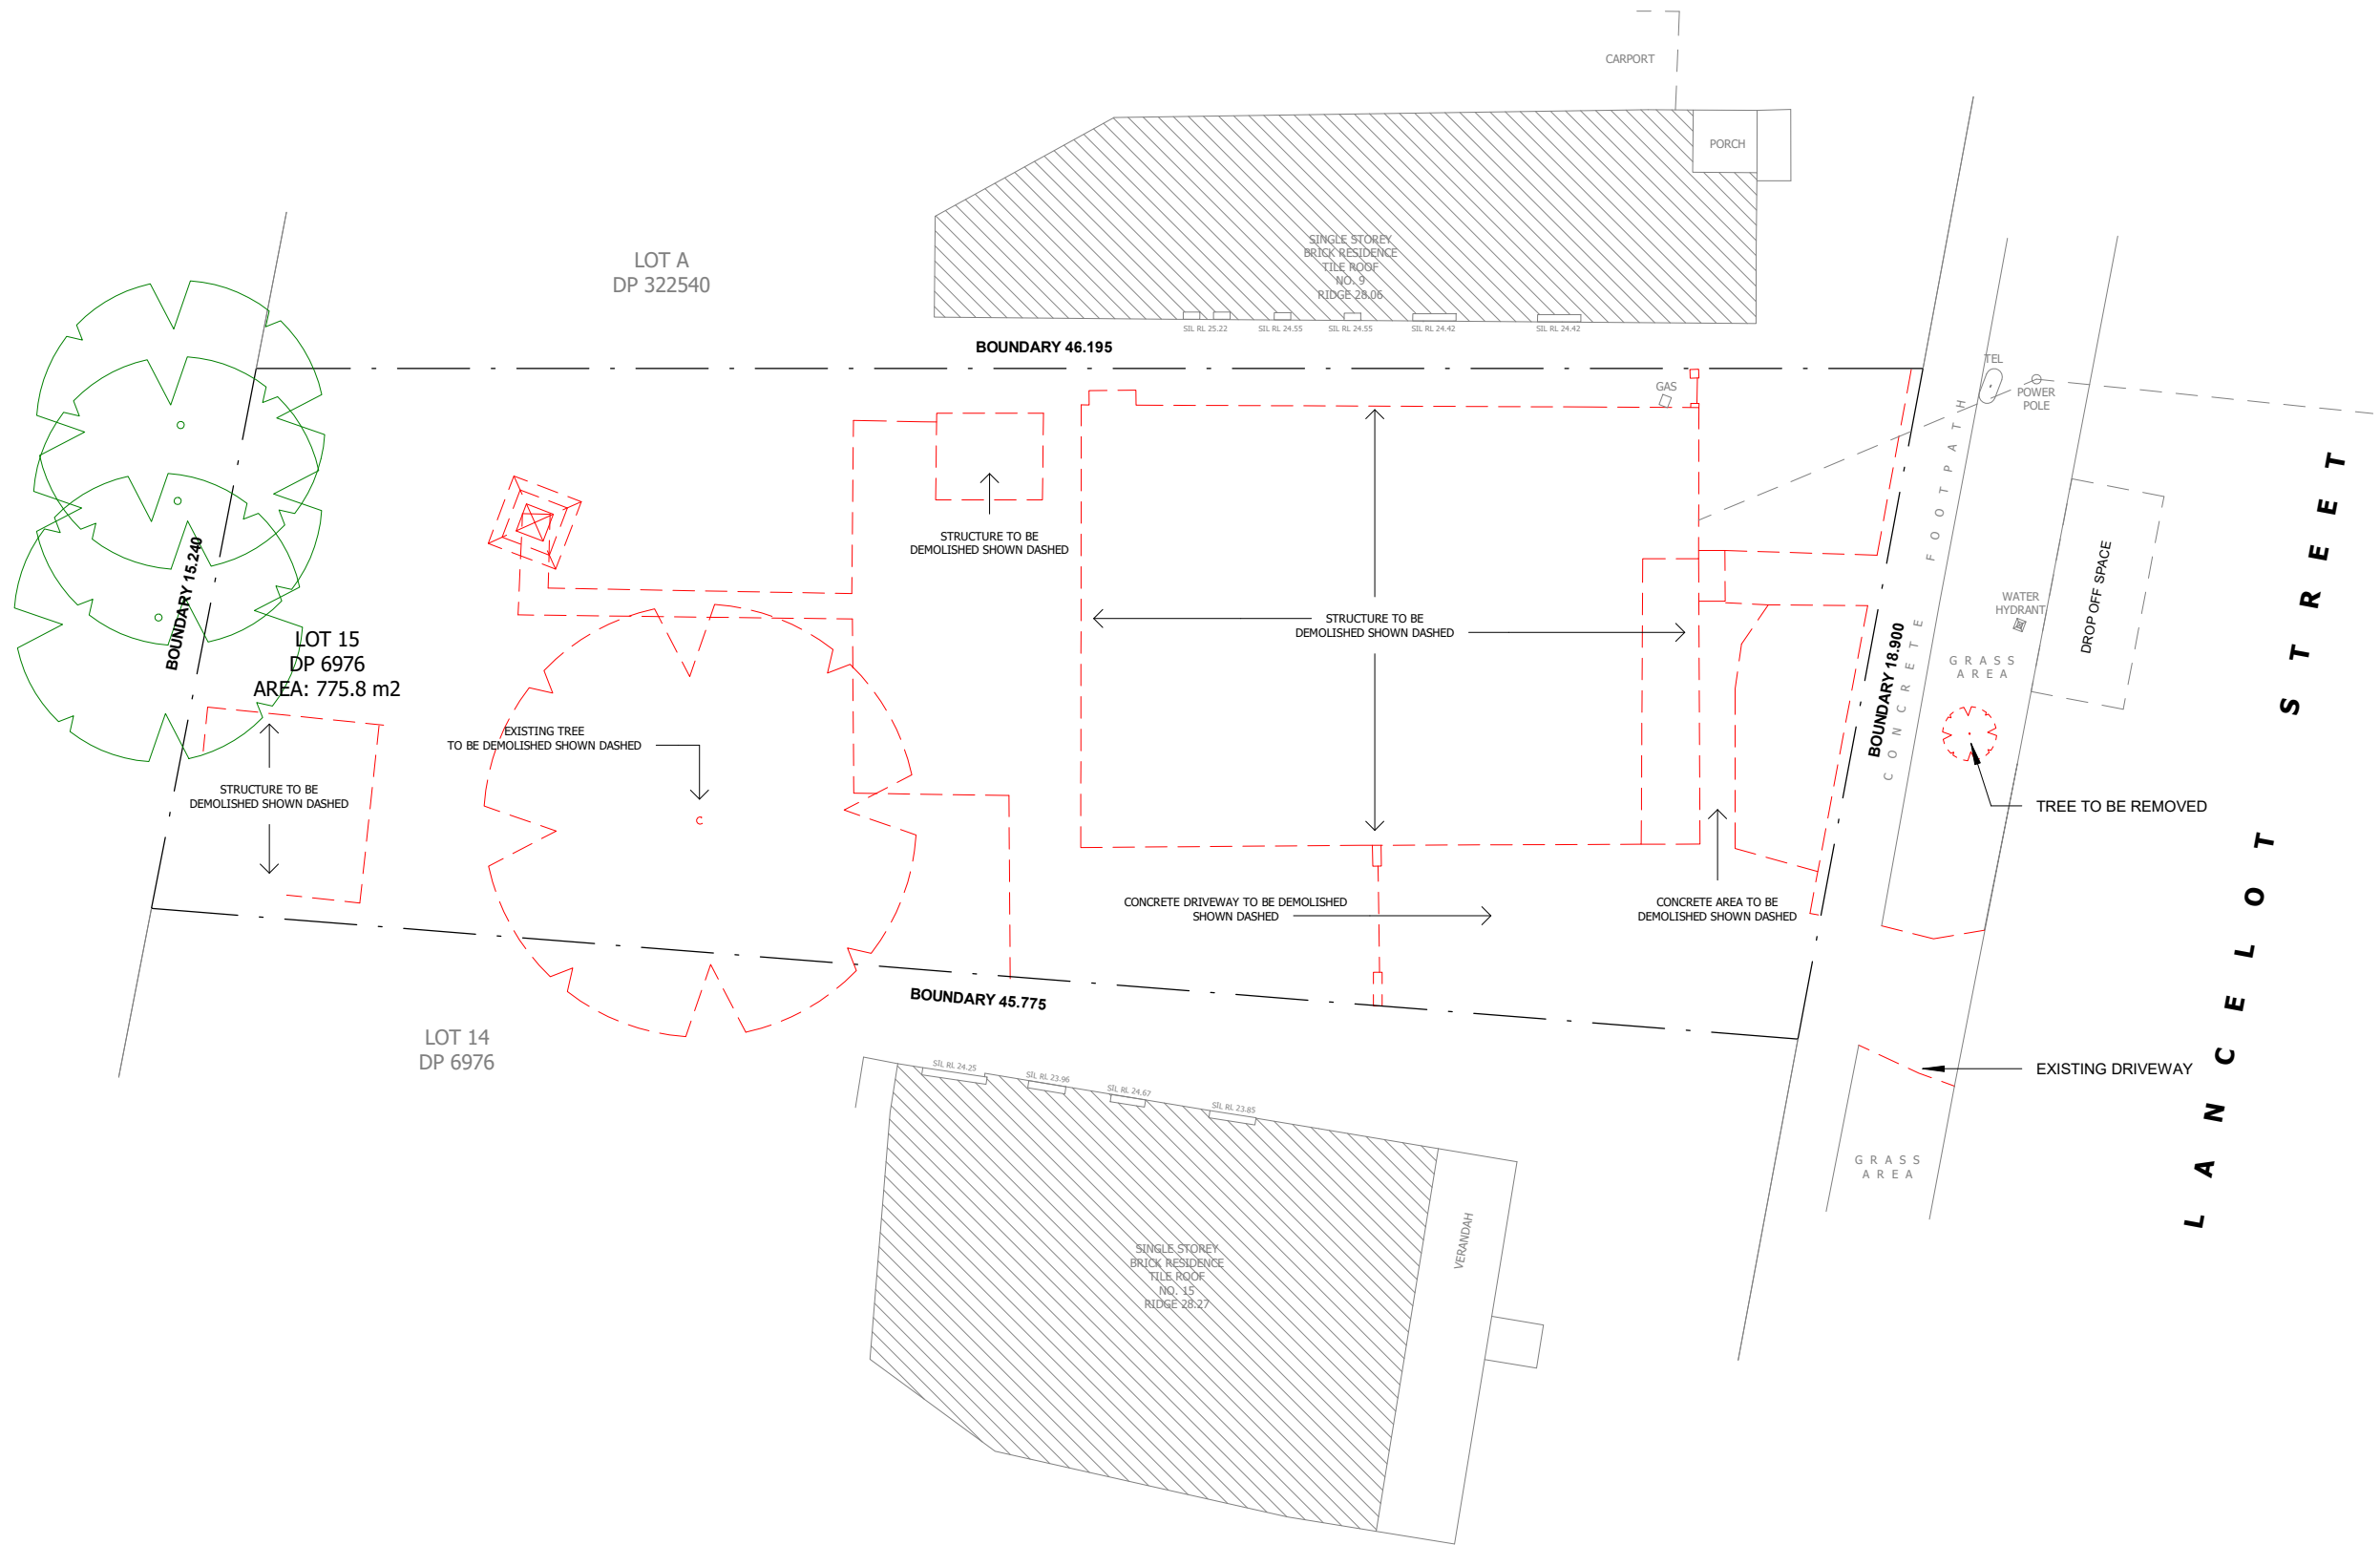

ZTA GROUP
architecture / urban design / interior design

Level 1, 538 King Georges Rd,
Beverly Hills NSW 2209
ph: +61 2 8098 7886 fx: +61 2 8098 7886
e: admin@zta.net.au
ABN 56 164 632 517




NOTE

ISSUE	DATE	PURPOSE OF ISSUE
A	30/07/2024	S4.55
B	08/10/2024	S4.55
C	7/02/2025	S4.55 RFI

PROJECT
**11 LANCELOT STREET,
PUNCHBOWL 2196**


CLIENT
-

STATUS
**FOR
APPROVAL**
STAGE
S4.55

 

DRAWING NO.
S-101
SCALE
1 : 200
DATE
24 MARCH 2025

ISSUE
C
JOB NO.
22508
DRAWING TITLE
Demolition Plan
DRAWN BY
EB
CHECKED BY
RZ

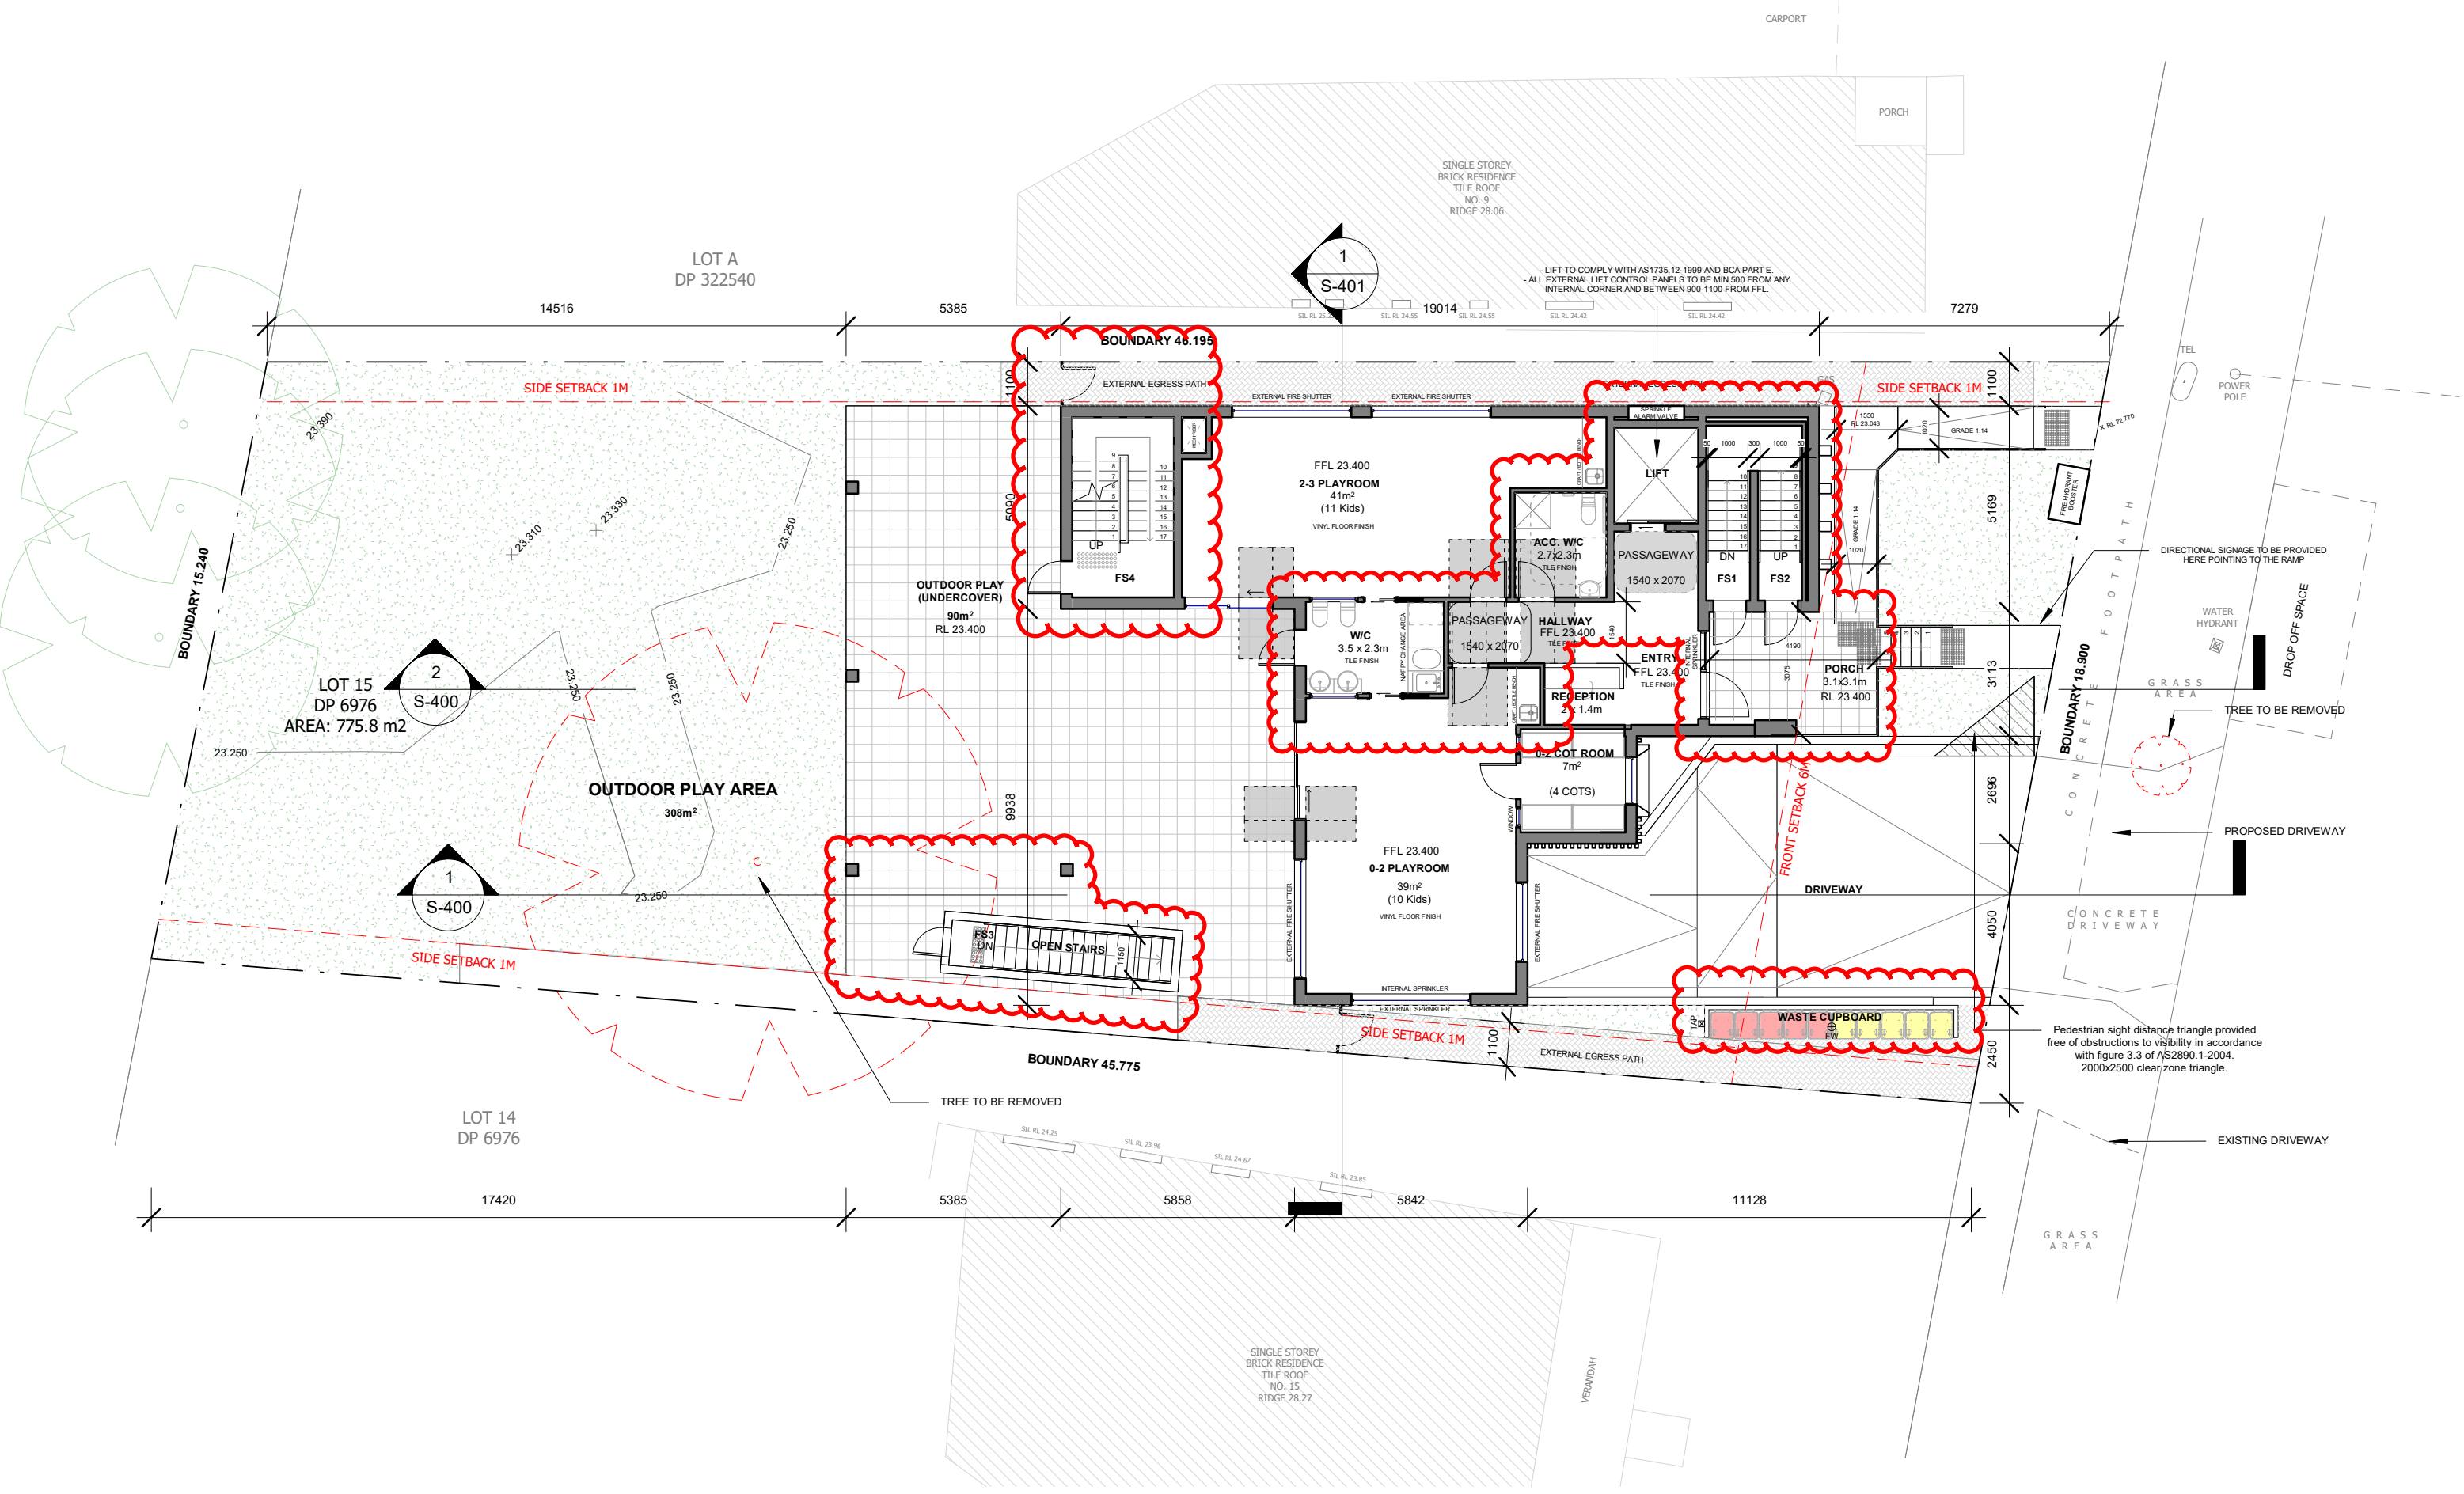


NOTE

ISSUE	DATE	PURPOSE OF ISSUE
A	30/07/2024	S4.55
B	08/10/2024	S4.55
C	7/02/2025	S4.55 RFI

PROJECT
**11 LANCELOT STREET,
PUNCHBOWL 2196**

CLIENT
-


STATUS
**FOR
APPROVAL**
STAGE
S4.55

 

DRAWING NO.
S-201
SCALE
1 : 150
DATE
24 MARCH 2025

ISSUE
C
JOB NO.
22508
DRAWING TITLE
Ground Floor Plan

DRAWN BY
EB
CHECKED BY
RZ

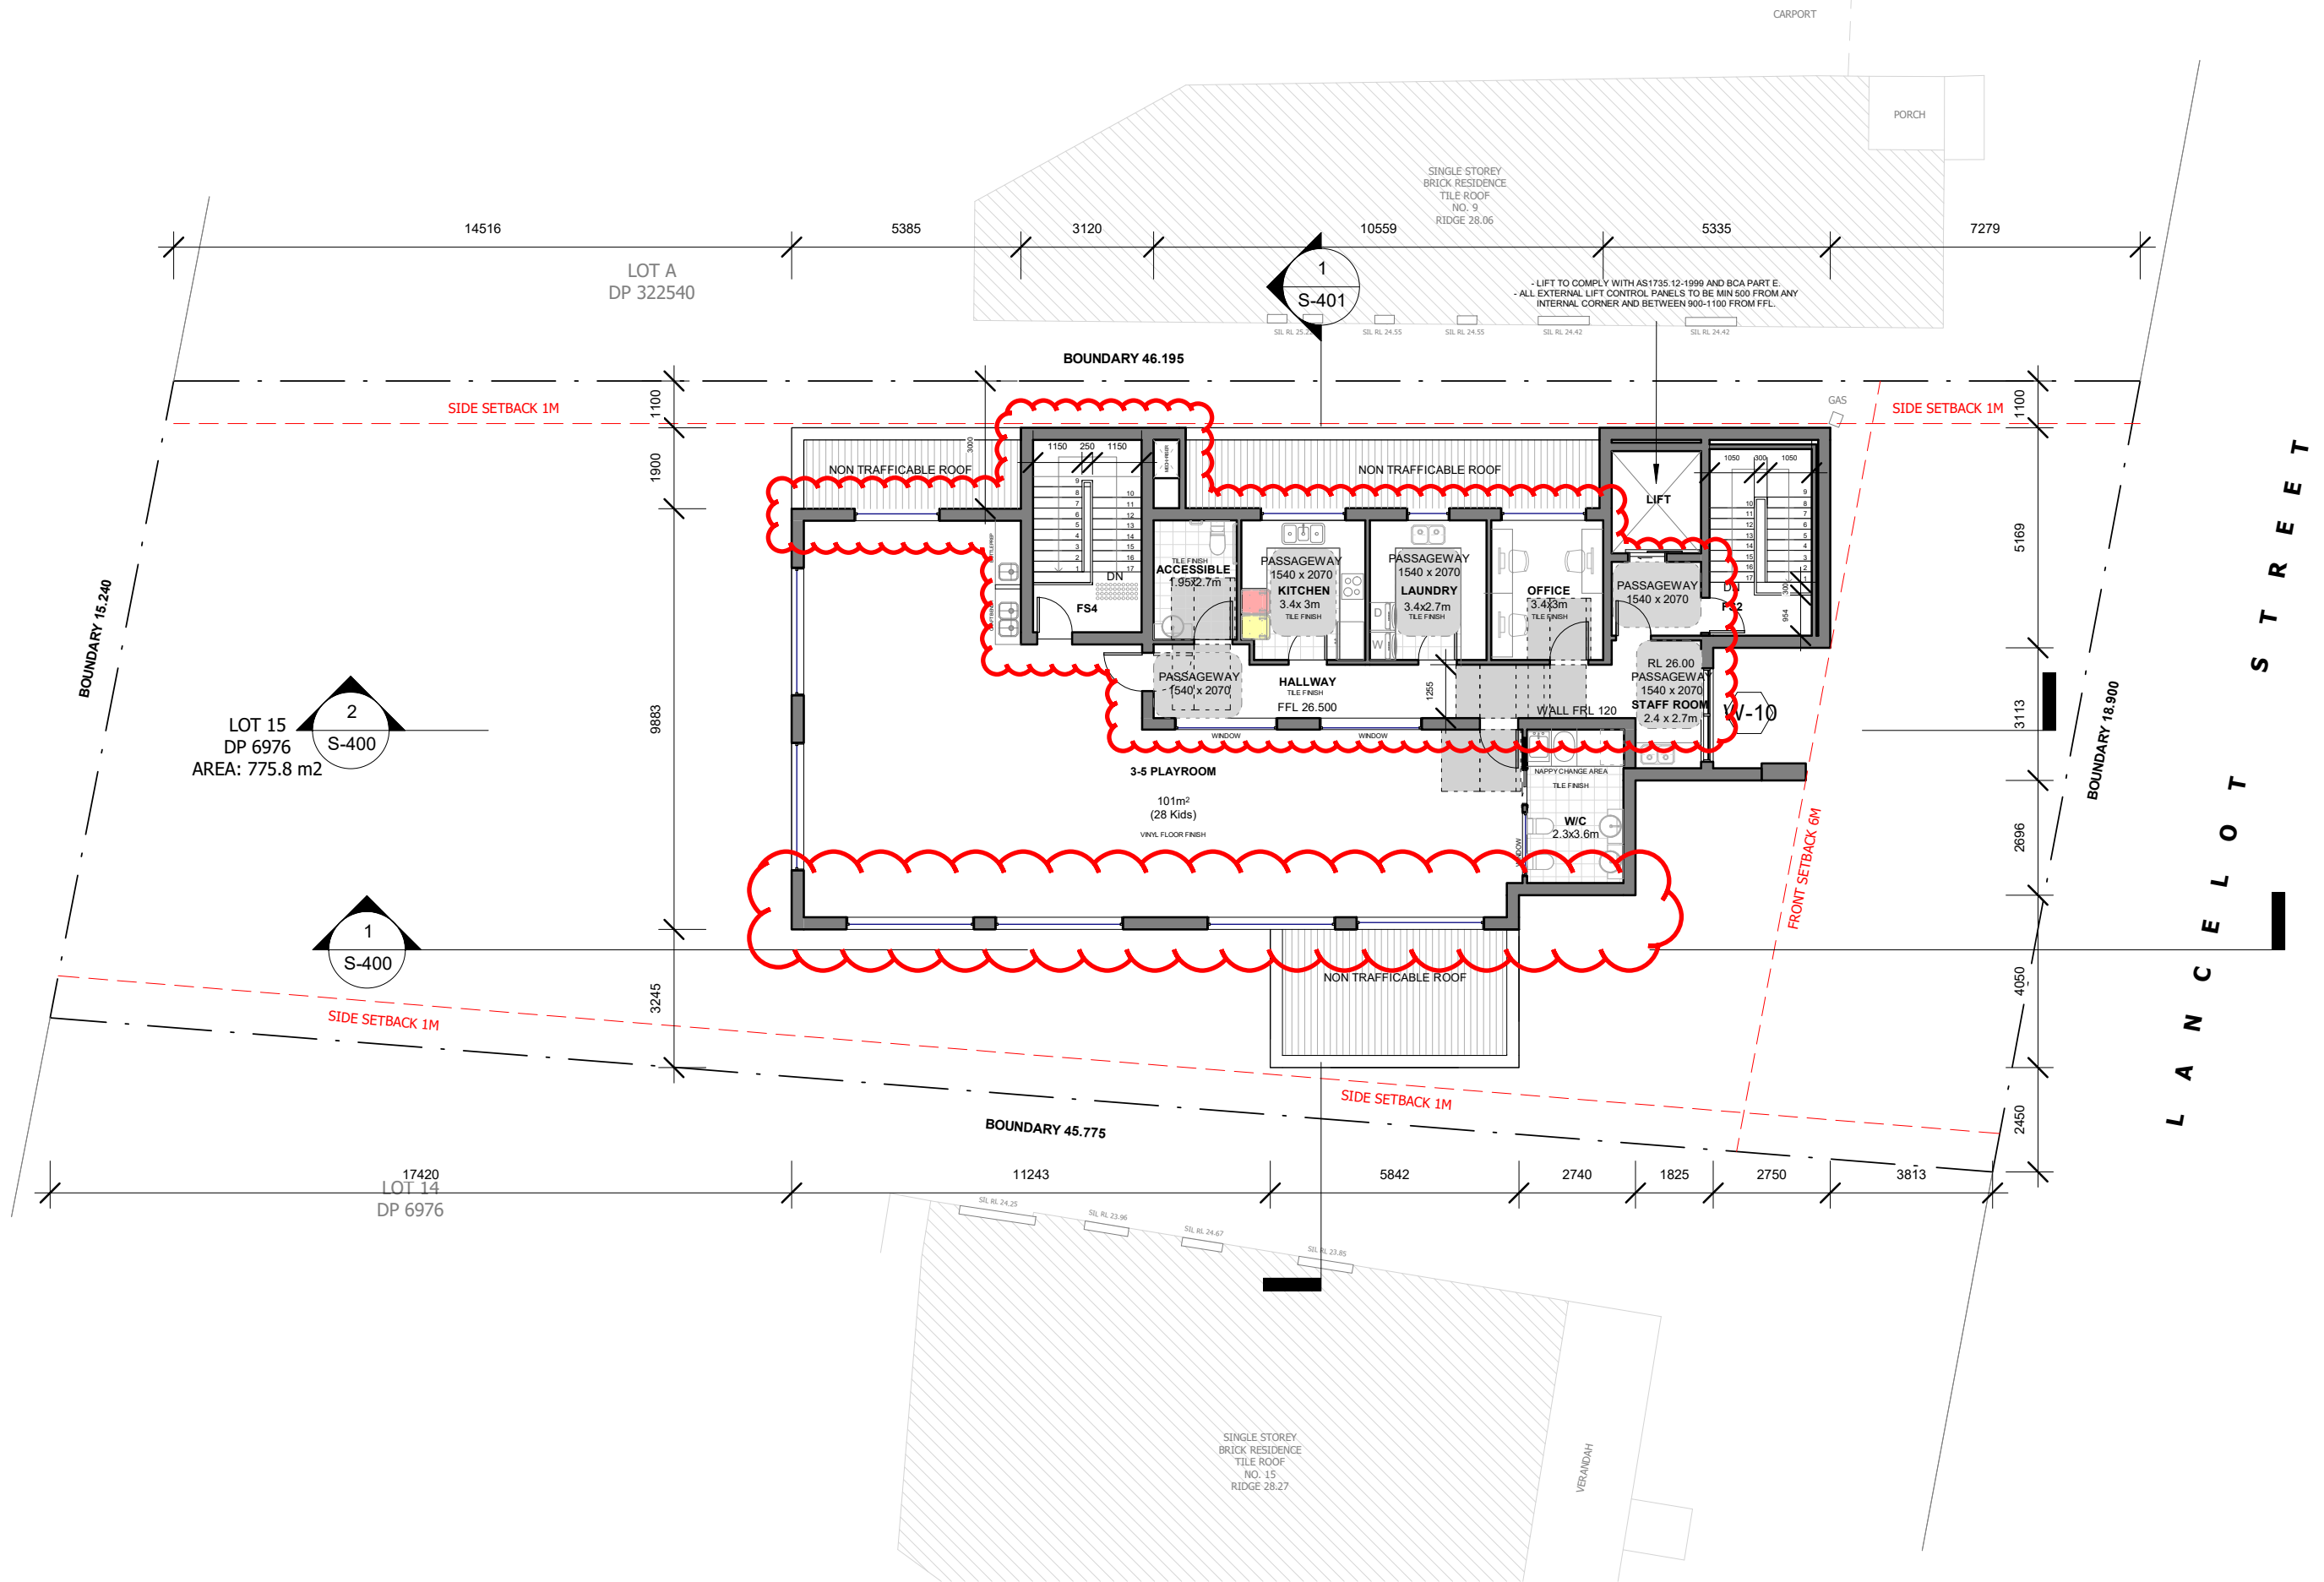

ZTA GROUP
architecture / urban design / interior design

Level 1, 538 King Georges Rd,
Beverly Hills NSW 2209
ph: +61 2 8098 7886 fx: +61 2 8098 7886
e: admin@zta.net.au
ABN 56 164 632 517




NOTE

ISSUE	DATE	PURPOSE OF ISSUE
A	30/07/2024	S4.55
B	08/10/2024	S4.55
C	7/02/2025	S4.55 RFI

PROJECT
**11 LANCELOT STREET,
PUNCHBOWL 2196**

CLIENT
-

STATUS
**FOR
APPROVAL**
STAGE
S4.55

 

DRAWING NO.
S-202
SCALE
1 : 150
DATE
24 MARCH 2025

ISSUE
C
JOB NO.
22508
DRAWING TITLE
First Floor Plan
DRAWN BY
EB
CHECKED BY
RZ



ZTA GROUP
architecture / urban design / interior design

Level 1, 538 King Georges Rd,
Beverly Hills NSW 2209
ph: +61 2 8098 7886 fx: +61 2 8098 7886
e: admin@zta.net.au
ABN 56 164 632 517




NOTE

ISSUE	DATE	PURPOSE OF ISSUE
A	30/07/2024	S4.55
B	08/10/2024	S4.55
C	7/02/2025	S4.55 RFI

PROJECT
**11 LANCELOT STREET,
PUNCHBOWL 2196**

CLIENT
-

STATUS
**FOR
APPROVAL
STAGE
S4.55**

 


DRAWING NO.
S-203


SCALE
1 : 150

DATE
24 MARCH 2025


ISSUE C	DRAWN BY EB
JOB NO. 22508	CHECKED BY RZ
DRAWING TITLE Roof Plan	

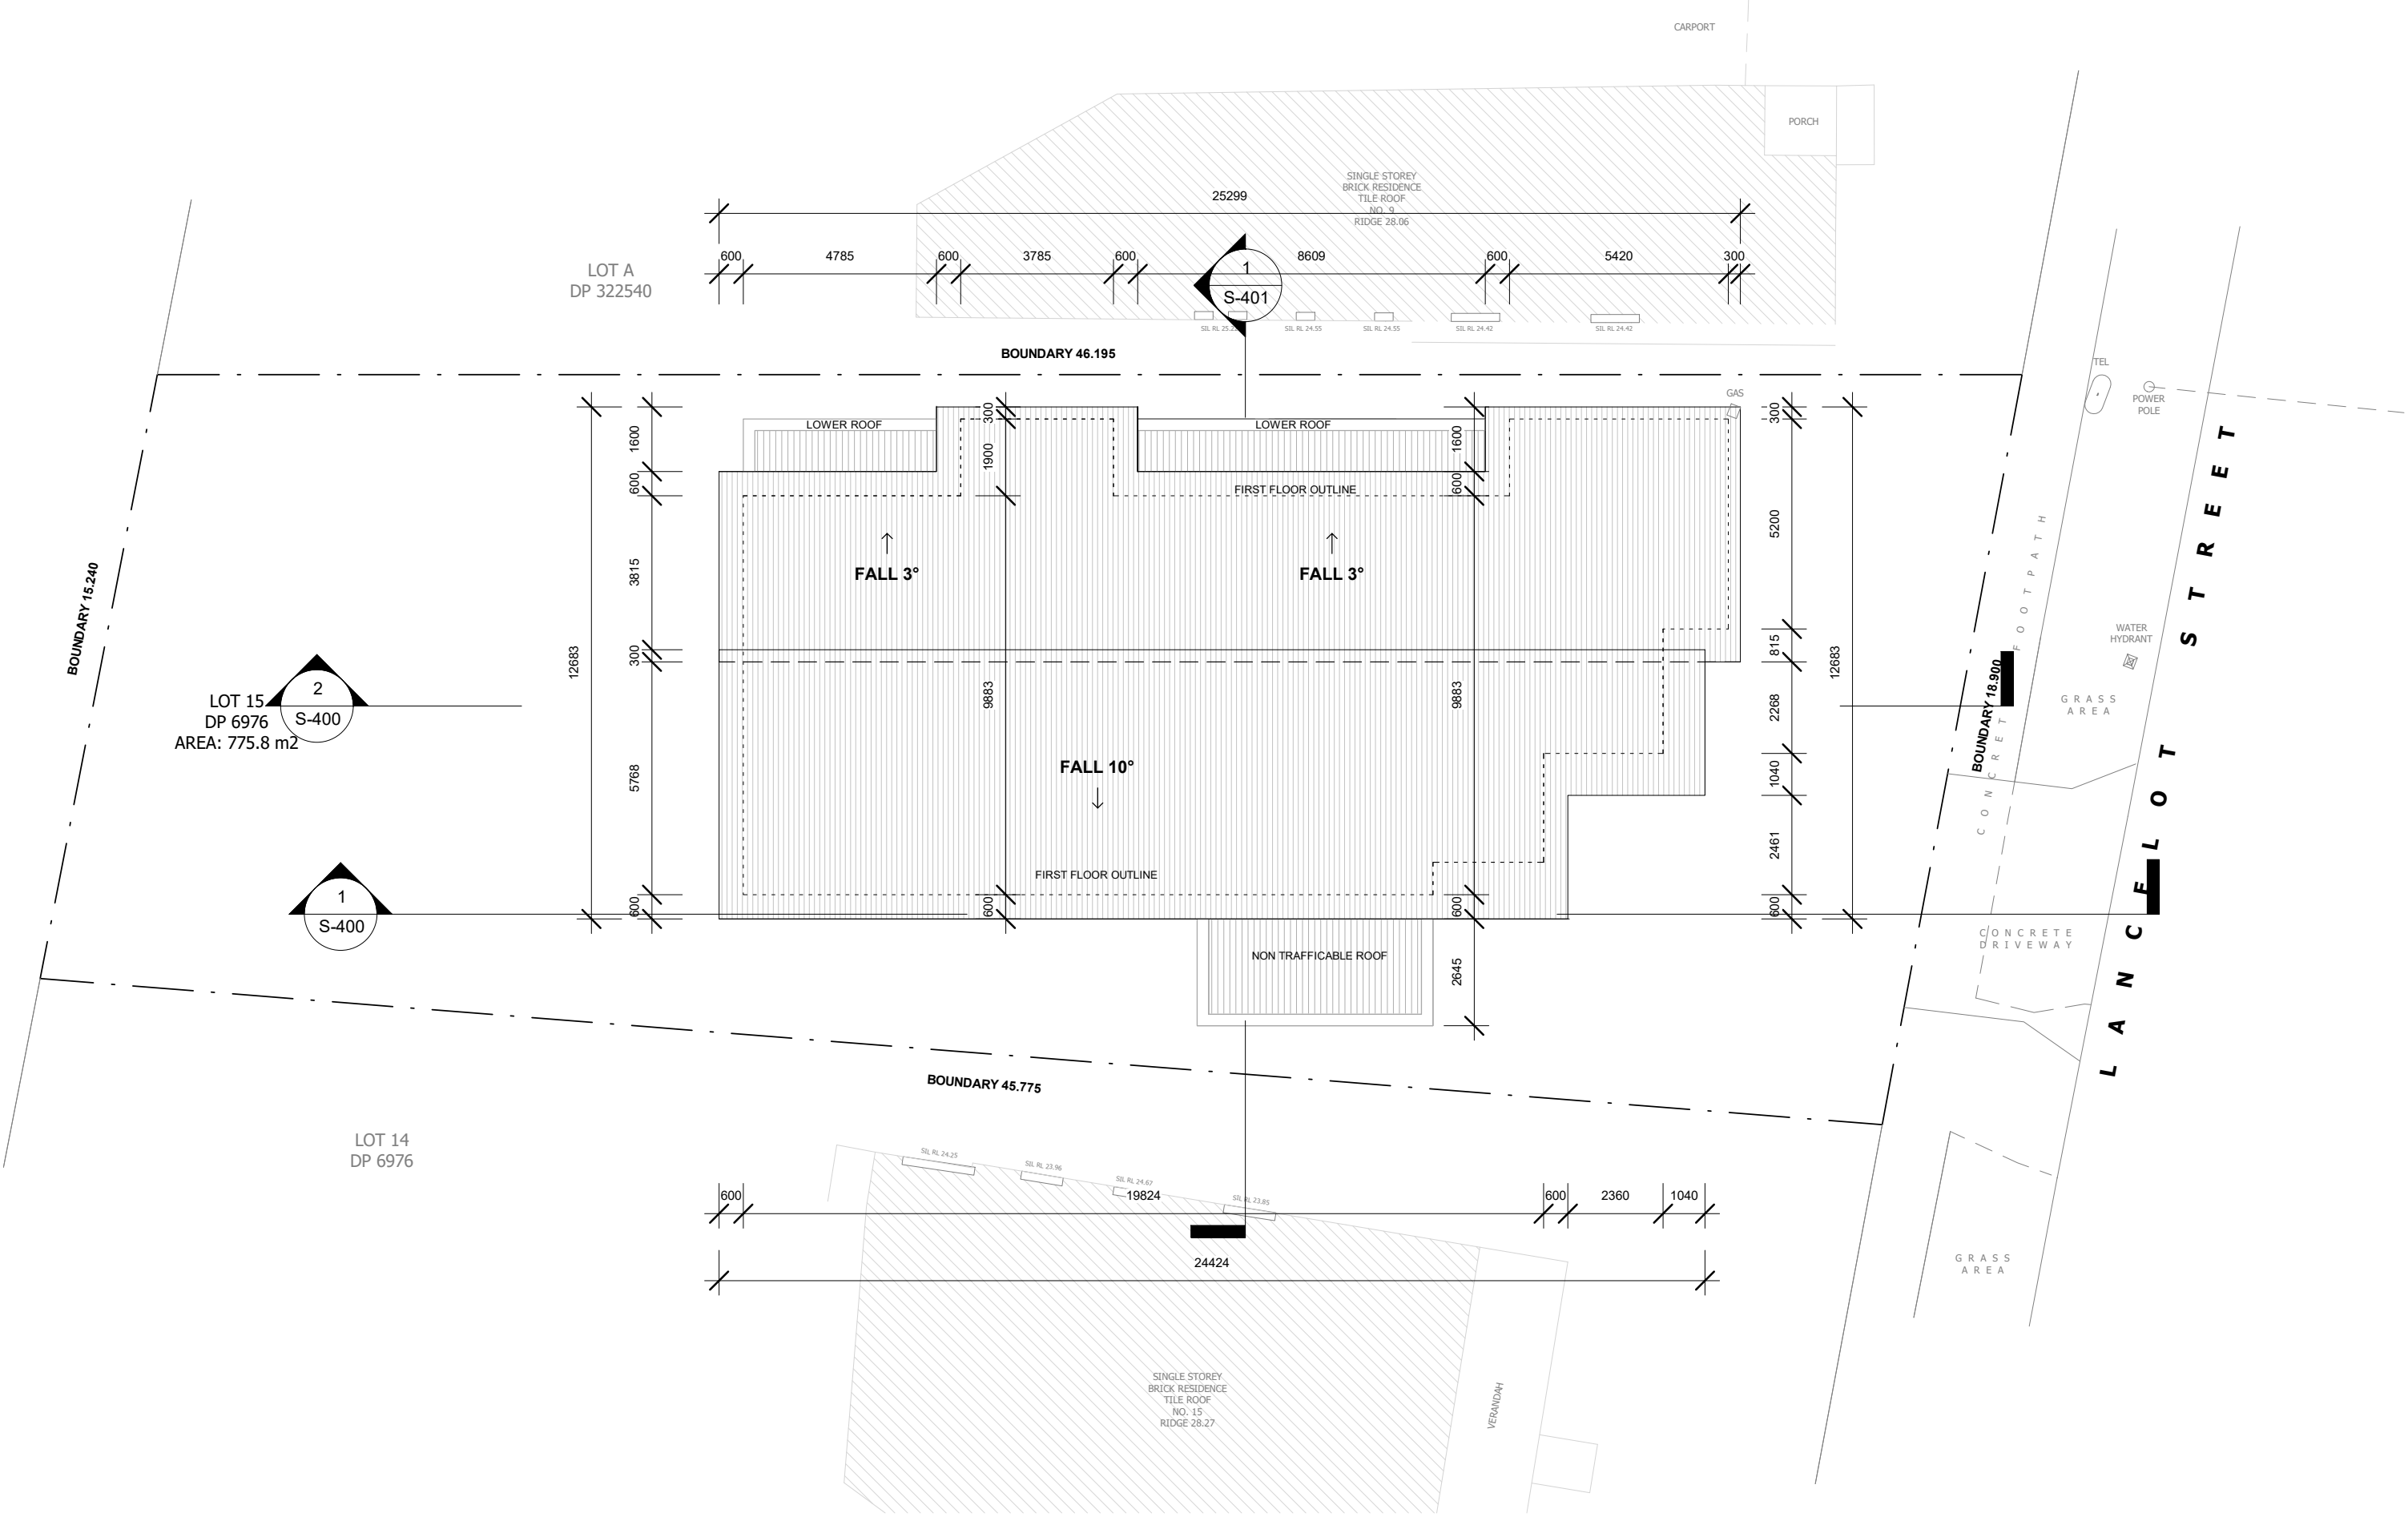

SOUTH ELEVATION

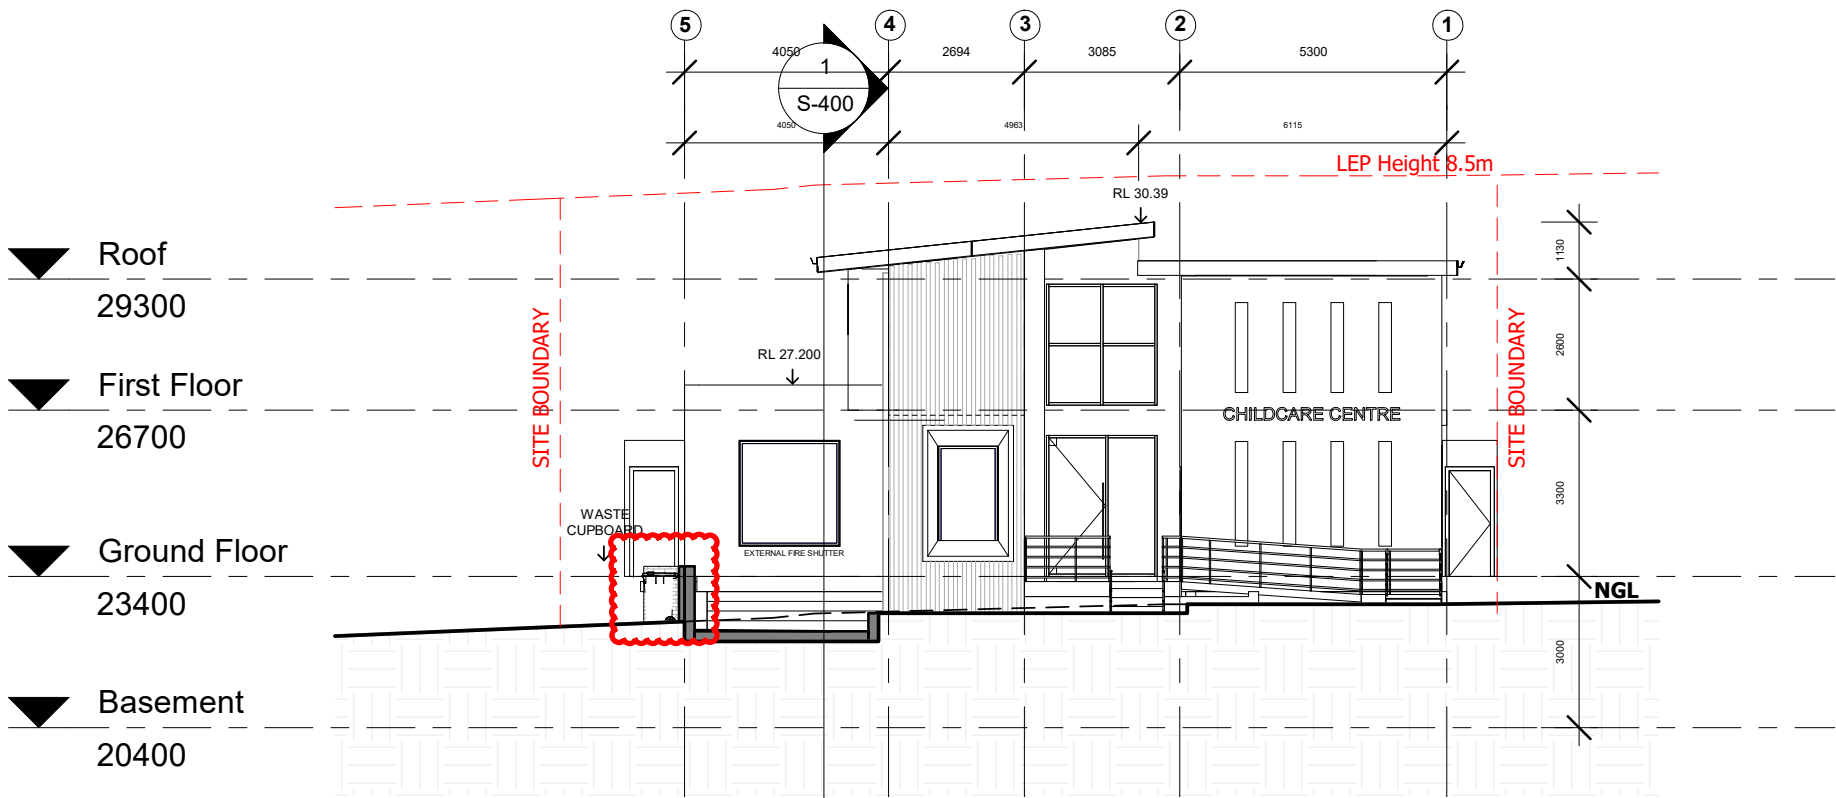

NORTH ELEVATION

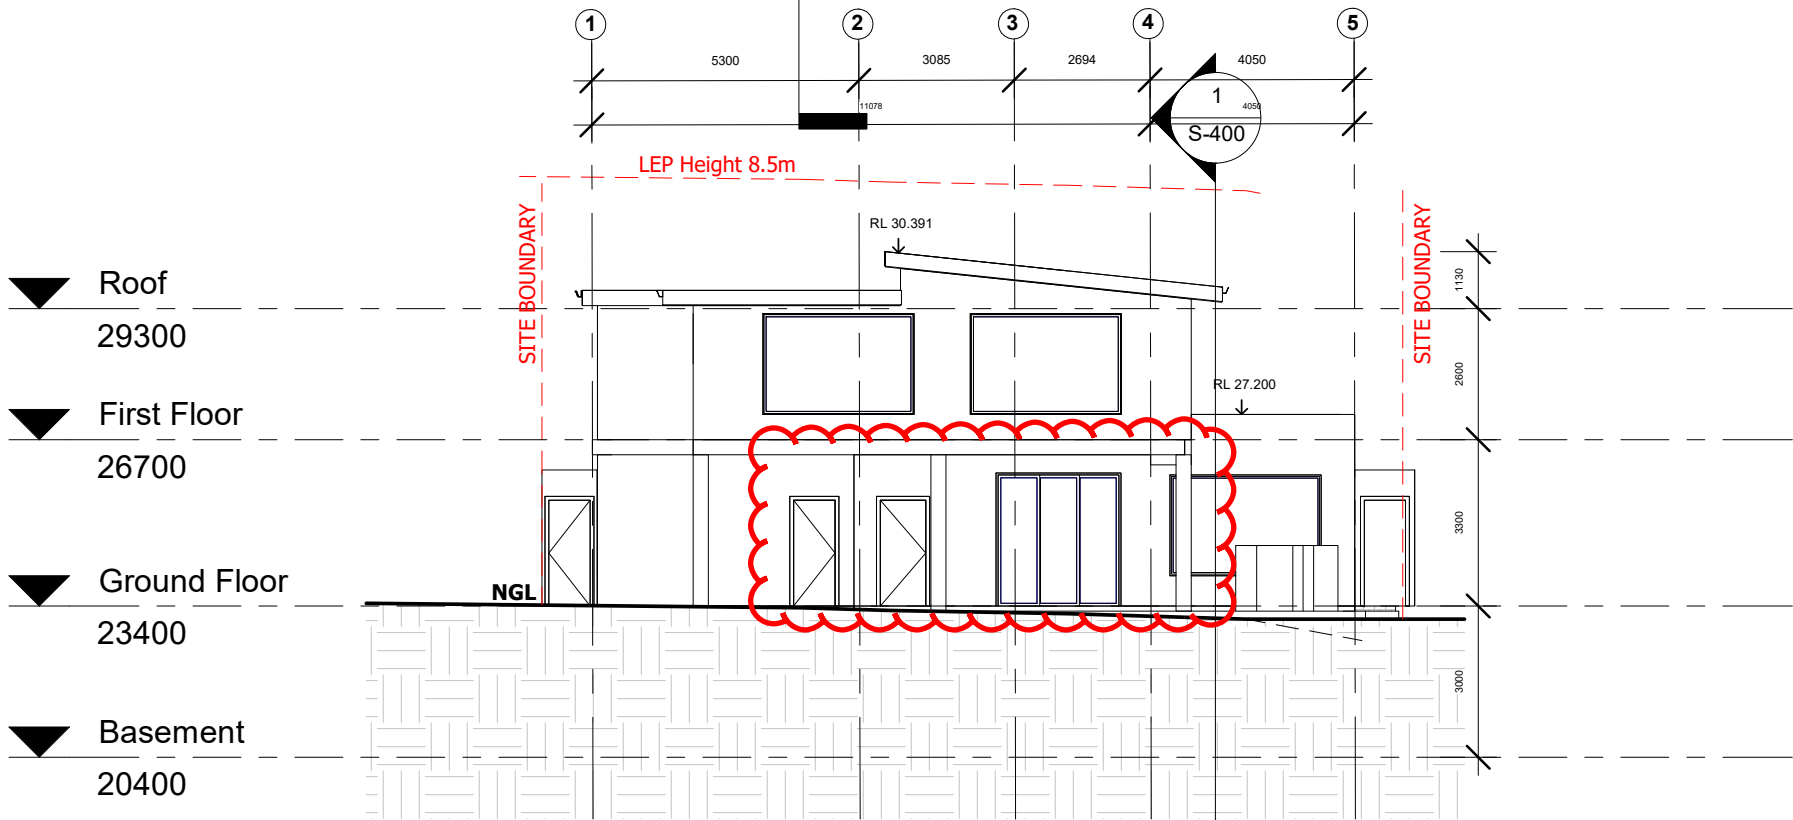



Level 1, 538 King Georges Rd,
Beverly Hills NSW 2209
ph: +61 2 8098 7886 fx: +61 2 8098 7886
e: admin@zta.net.au
ABN 56 164 632 517

ZTA GROUP
architecture / urban design / interior design



ACCREDITED
BUILDING DESIGNER

NOTE

ISSUE	DATE	PURPOSE OF ISSUE
A	30/07/2024	S4.55
B	08/10/2024	S4.55
C	7/02/2025	S4.55 RFI

PROJECT
**11 LANCELOT STREET,
PUNCHBOWL 2196**

CLIENT
-

STATUS
**FOR
APPROVAL**
STAGE
S4.55

DRAWING NO.
S-301

SCALE
1 : 150

DATE
24 MARCH 2025



ISSUE
C

JOB NO.
22508

DRAWING TITLE
Elevations

DRAWN BY
EB

CHECKED BY
RZ

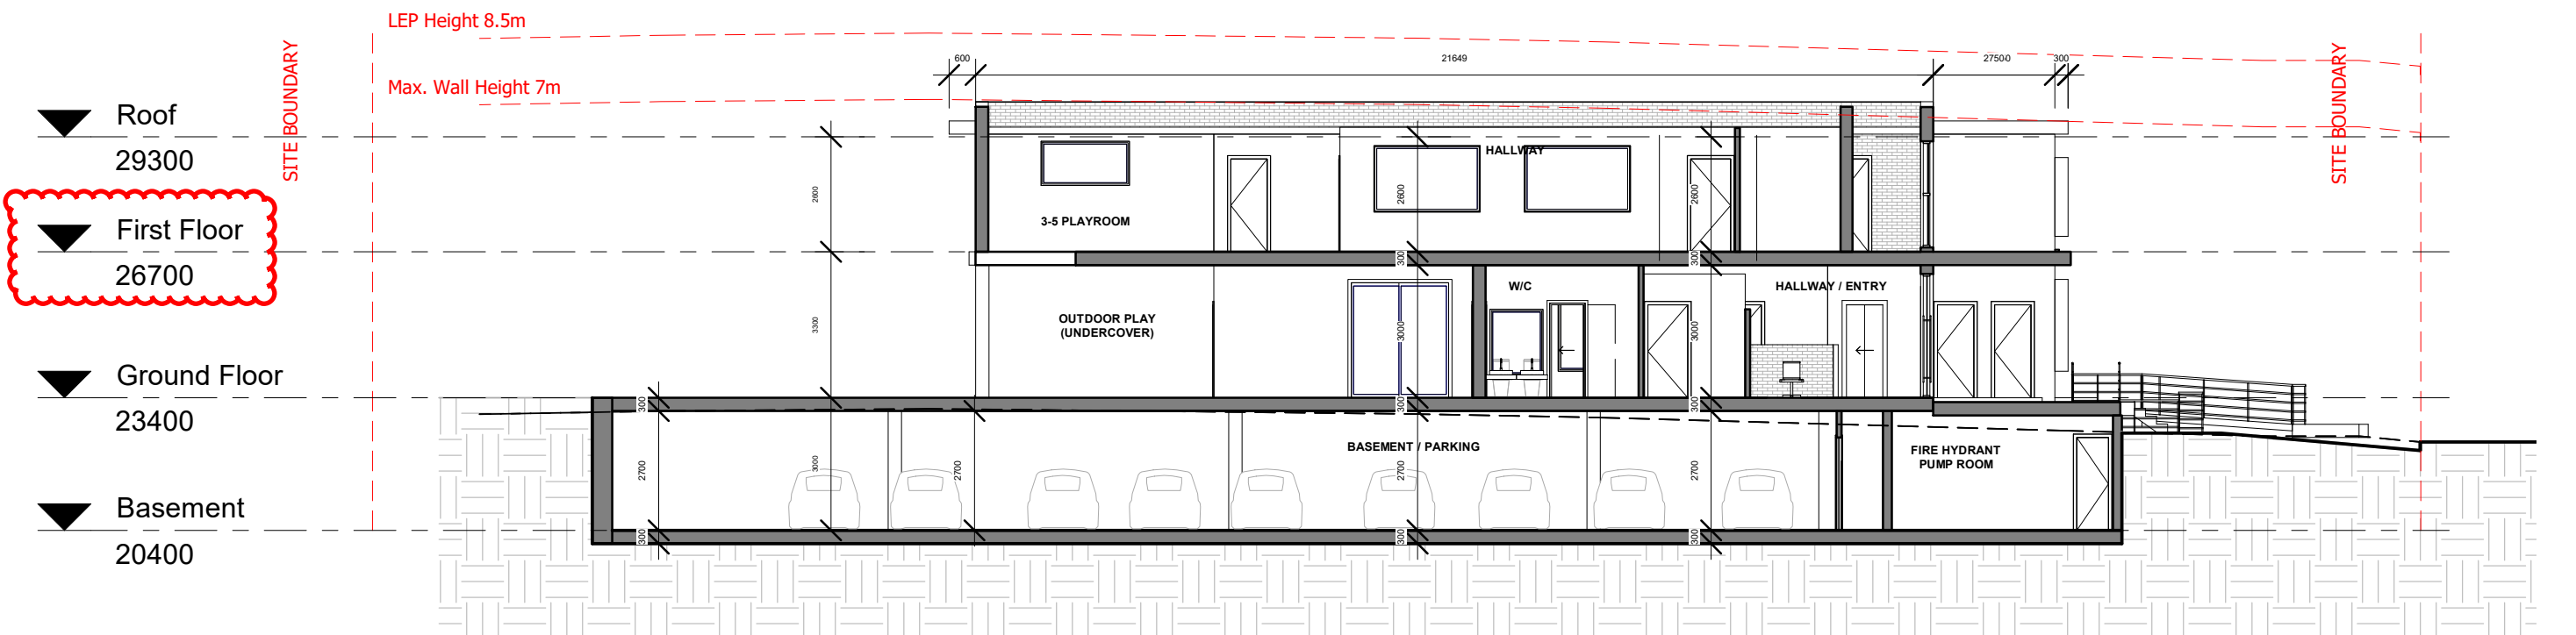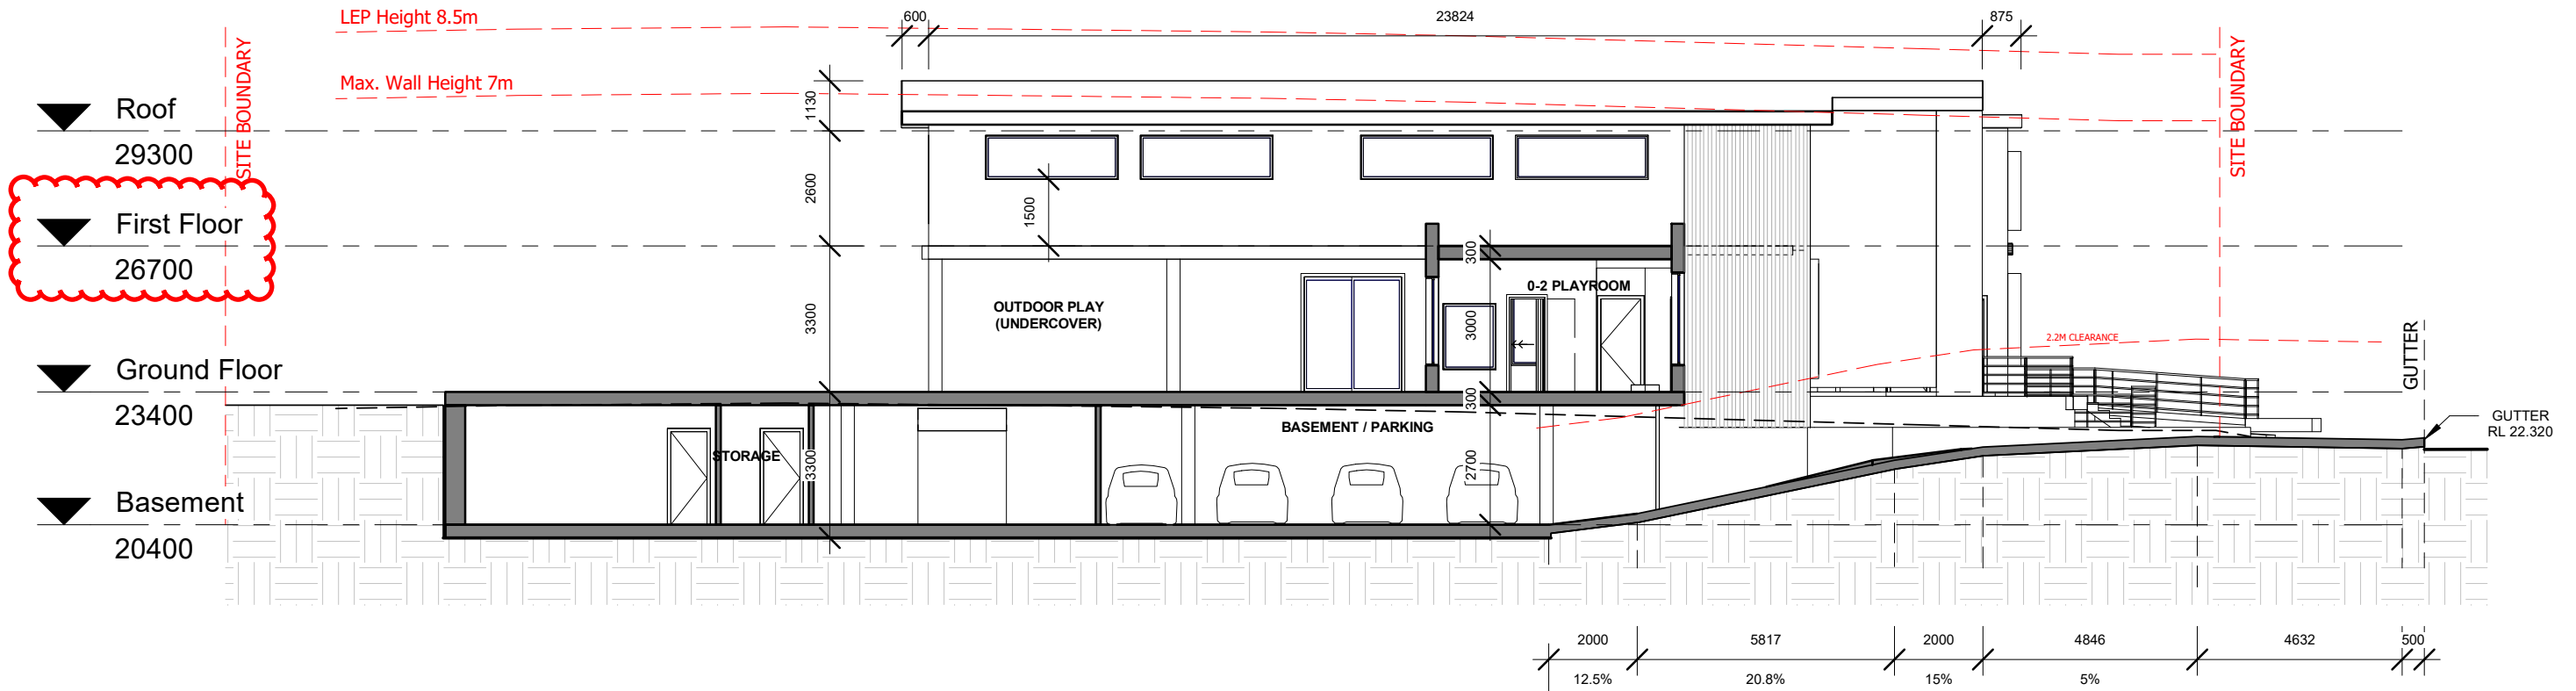

Level 1, 538 King Georges Rd,
Beverly Hills NSW 2209
ph: +61 2 8098 7886 fx: +61 2 8098 7886
e: admin@zta.net.au
ABN 56 164 632 517

ZTA GROUP

architecture / urban design / interior design



ACCREDITED
BUILDING DESIGNER

NOTE

ISSUE	DATE	PURPOSE OF ISSUE
A	30/07/2024	S4.55
B	08/10/2024	S4.55
C	7/02/2025	S4.55 RFI

PROJECT
11 LANCELOT STREET,
PUNCHBOWL 2196


CLIENT
-

STATUS
FOR
APPROVAL
STAGE
S4.55


DRAWING NO.
S-400
SCALE
1 : 150
DATE
24 MARCH 2025

ISSUE
C
JOB NO.
22508
DRAWING TITLE
Section

DRAWN BY
EB
CHECKED BY
RZ

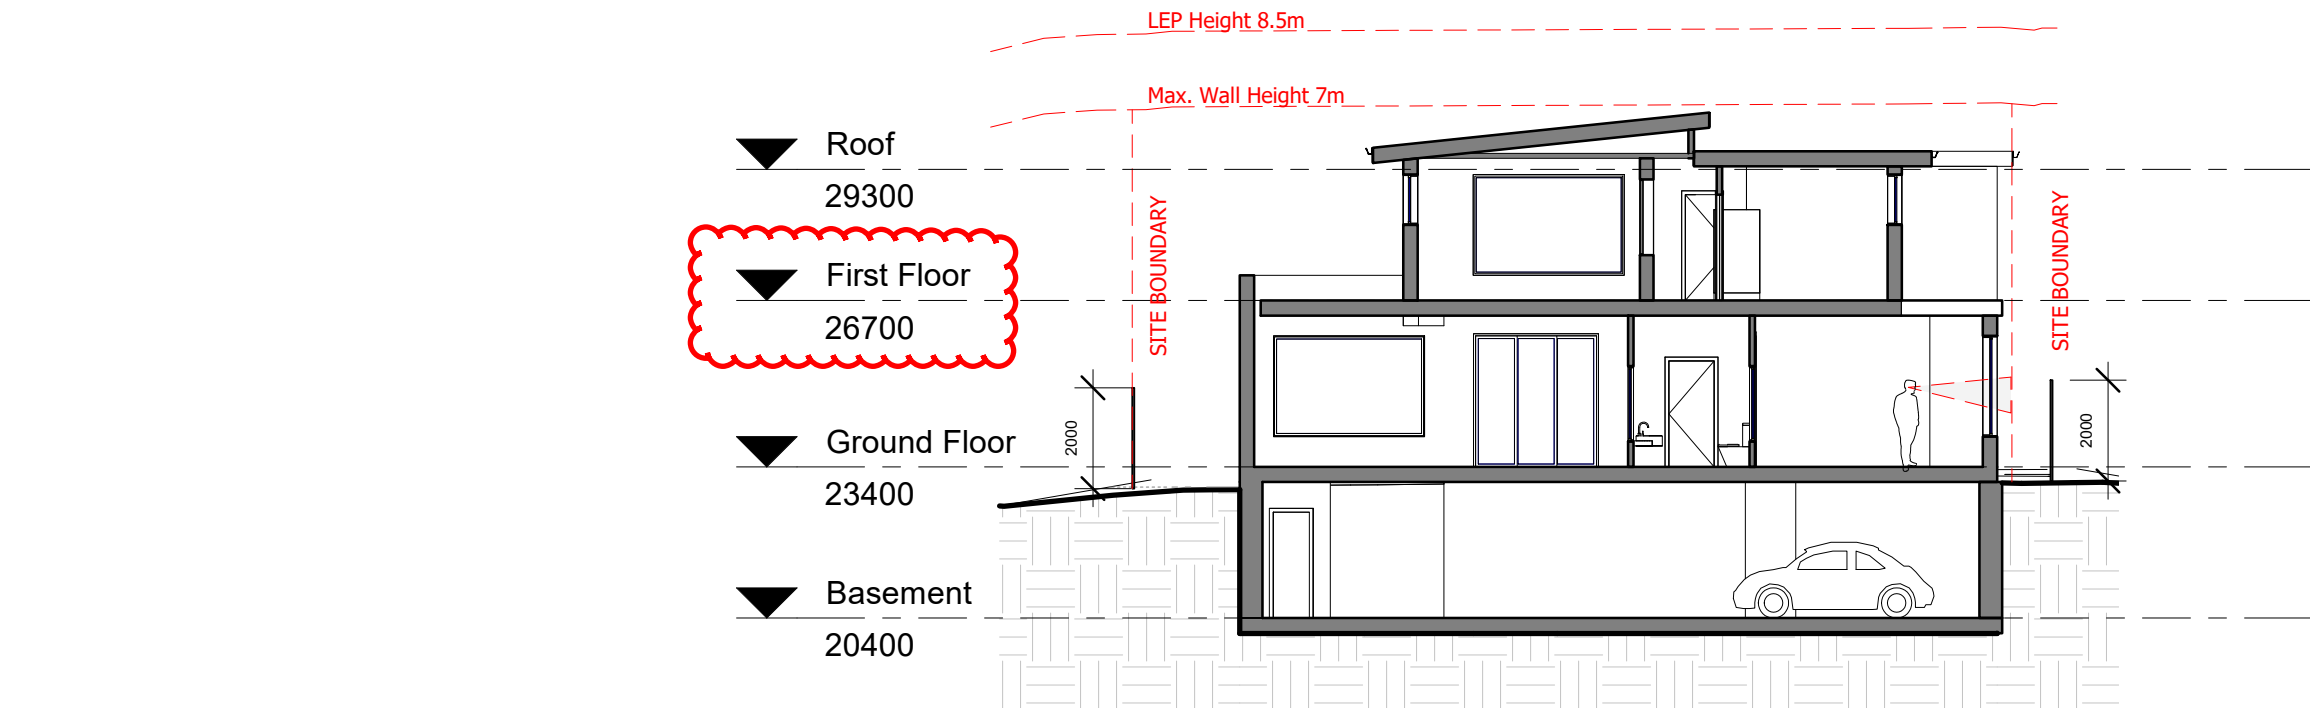

SECTION 3

 

Level 1, 538 King Georges Rd,
Beverly Hills NSW 2209

ph: +61 2 8098 7886 fx: +61 2 8098 7886

e: admin@zta.net.au

ABN 56 164 632 517

ZTA GROUP

architecture / urban design / interior design



ACCREDITED

BUILDING DESIGNER

NOTE

ISSUE	DATE	PURPOSE OF ISSUE
A	30/07/2024	S4.55
B	08/10/2024	S4.55
C	7/02/2025	S4.55 RFI

PROJECT

**11 LANCELOT STREET,
PUNCHBOWL 2196**

CLIENT

-

STATUS

FOR APPROVAL

STAGE

S4.55

DRAWING NO.

S-401


SCALE

1 : 150

DATE


24 MARCH 2025

ISSUE	DRAWN BY
C	EB
JOB NO.	CHECKED BY
22508	RZ
DRAWING TITLE	
Section	

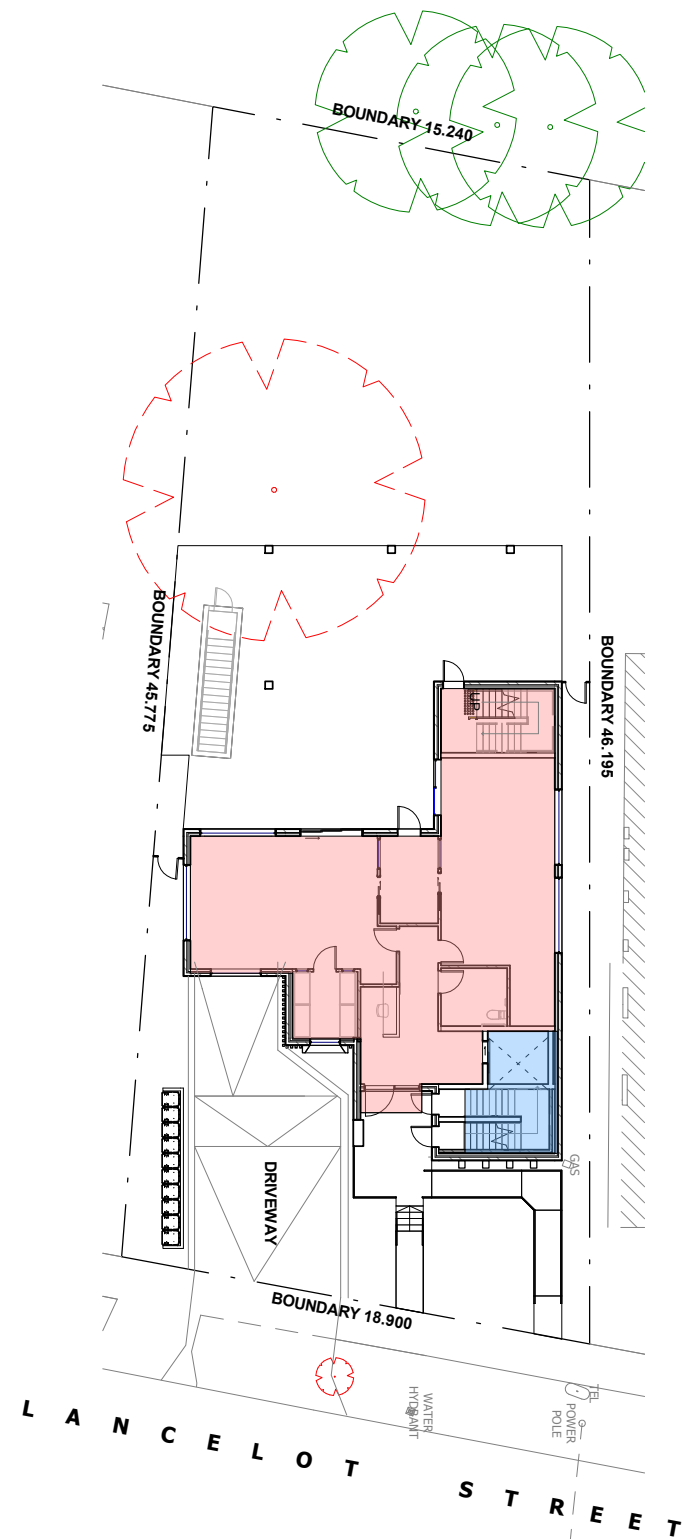

GFA CALCULATIONS - GROUND FLOOR

Ground Floor	
Area: 145 m ²	
	GFA: 145 m ²
	VOID: 14 m ²
Total Area:	
Area: 145m ²	

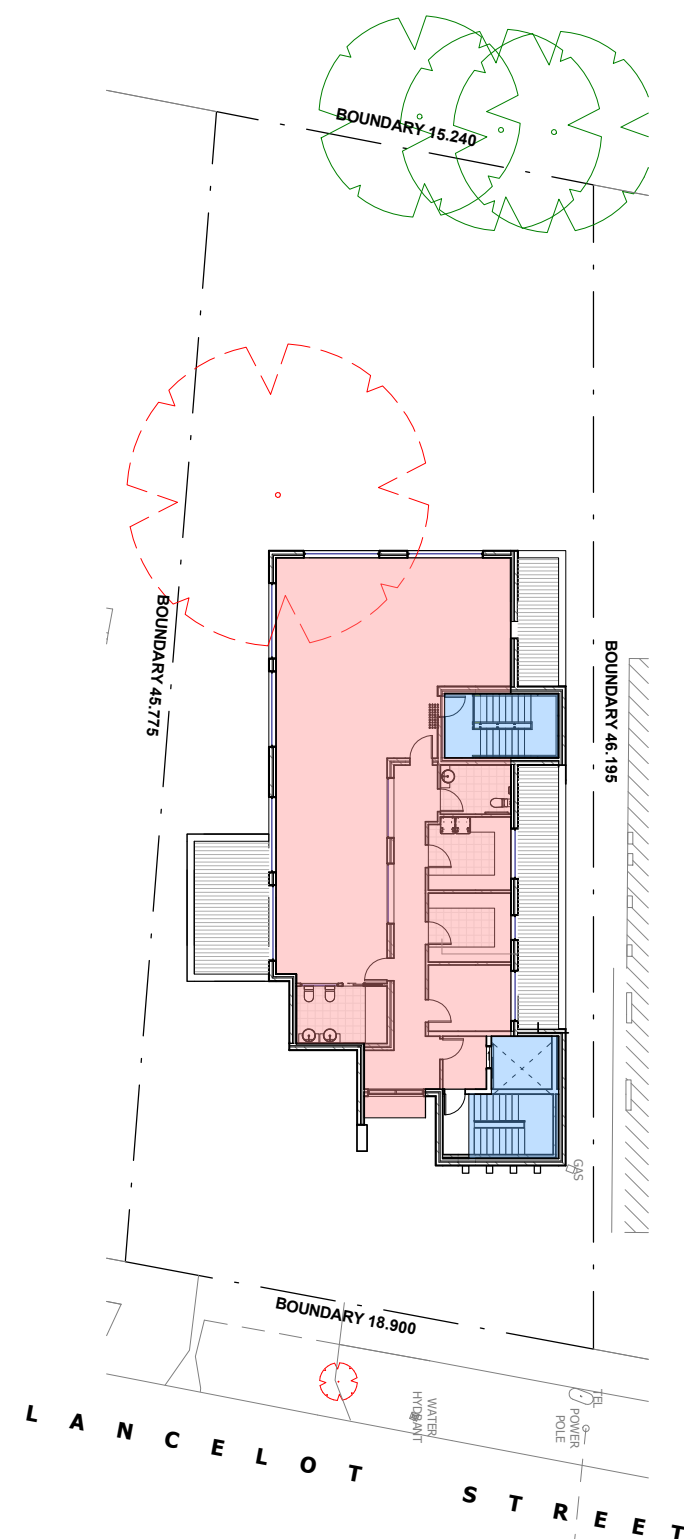


GFA CALCULATIONS - FIRST FLOOR

First Floor	
Area: 182 m ²	
	GFA: 182 m ²
	VOID: 27 m ²
Total Area:	
Area: 182 m ²	


NOTE	ISSUE	DATE	PURPOSE OF ISSUE
	A	30/07/2024	S4.55
	B	08/10/2024	S4.55
	C	7/02/2025	S4.55 RFI

PROJECT	11 LANCELOT STREET, PUNCHBOWL 2196
CLIENT	-

STATUS	FOR APPROVAL
STAGE	S4.55

 


DRAWING NO.	ISSUE	DRAWN BY
S-500	C	EB
SCALE	JOB NO.	CHECKED BY
As indicated	22508	RZ
DATE	DRAWING TITLE	
24 MARCH 2025	Calculations - GFA	

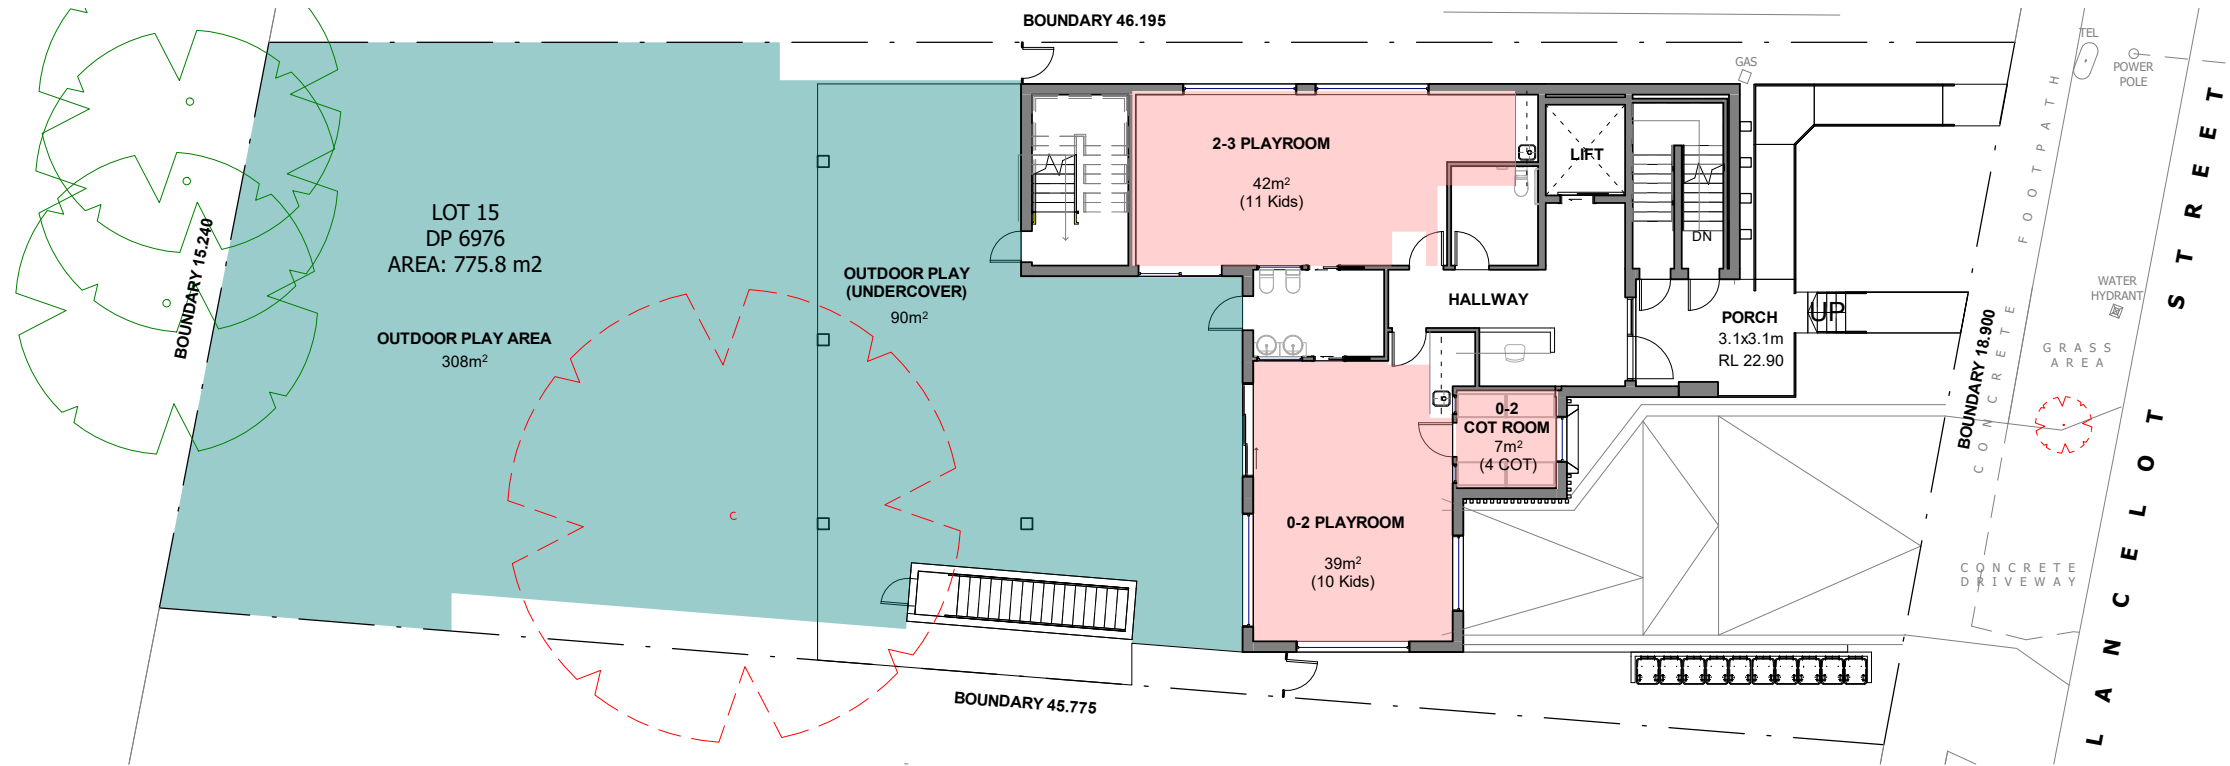

GROUND FLOOR PLAN

SCALE 1:200

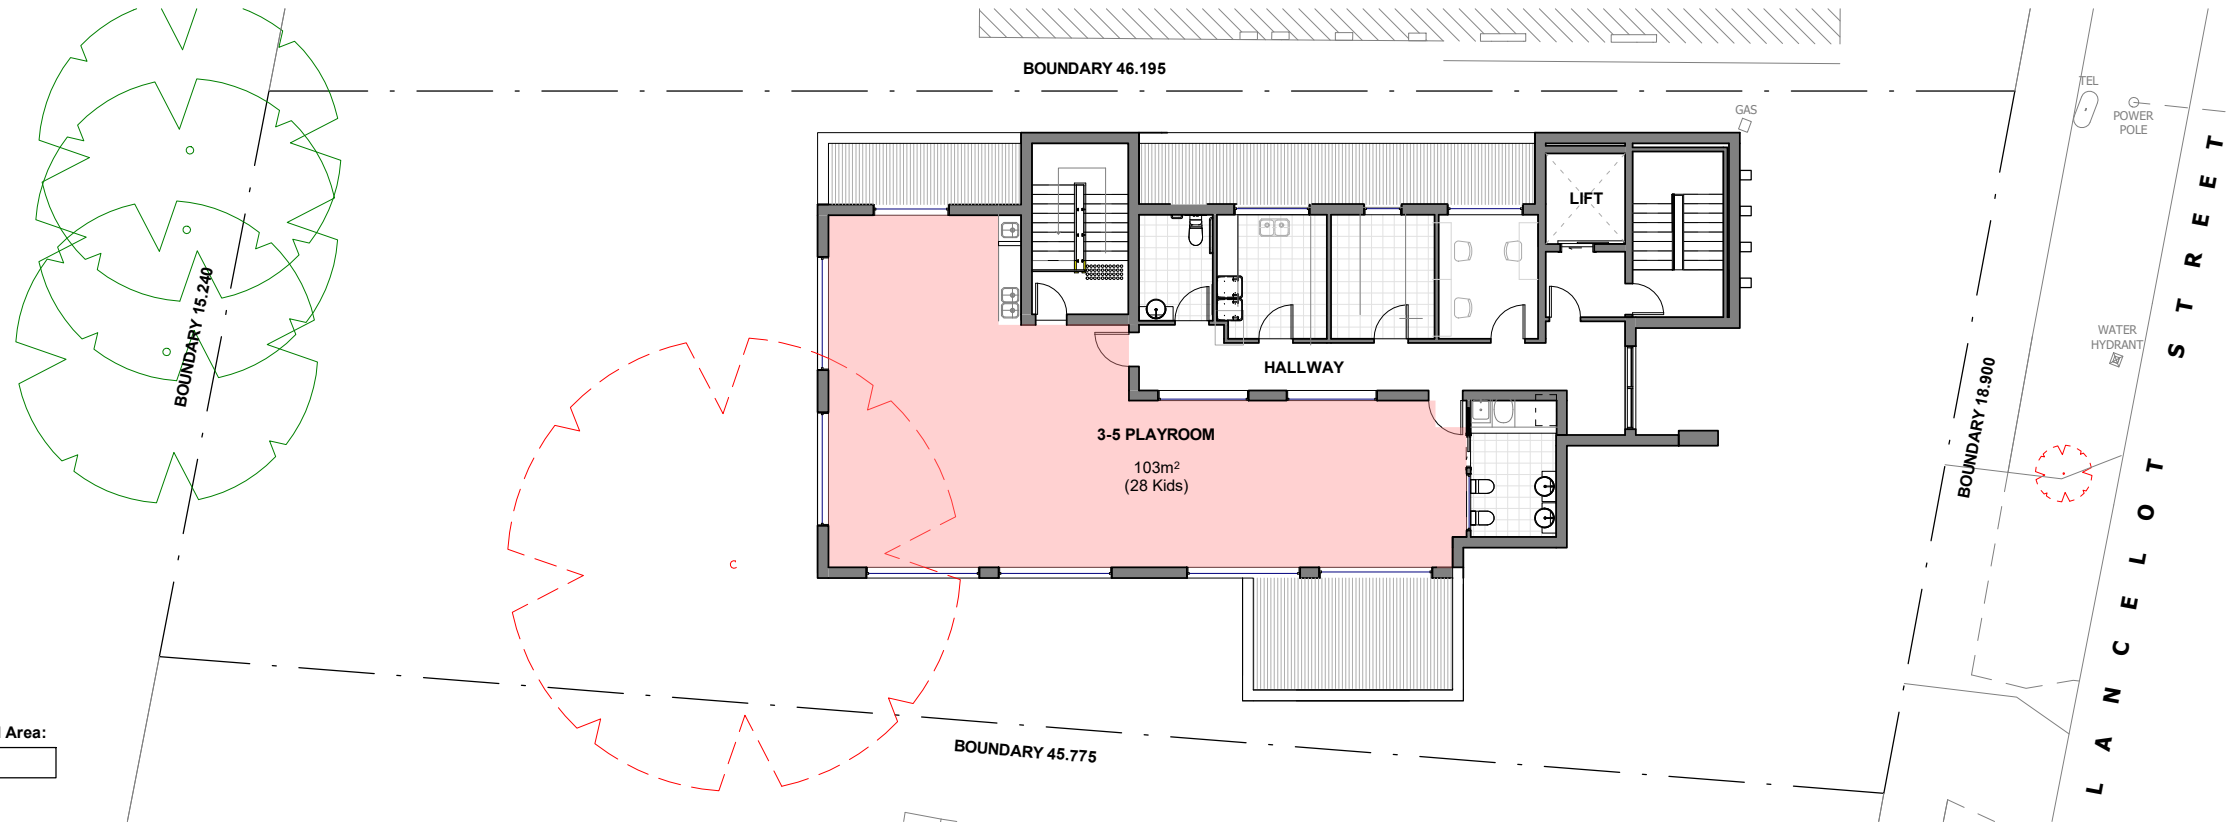

FIRST FLOOR PLAN

SCALE 1:200

AREA REQUIREMENTS FOR INDOOR & OUTDOOR AREA

OUTDOOR AREA: Requires: 7m² per child
Total Children: 52

INDOOR AREA: Requires: 3.25m² per child
Total Children: 52

Required Area:	Provided Area:
364 m²	365m²
Total Area:	
Area: 365 m²	

Required Area:	Provided Area:
169 m²	182 m²
Total Area:	
Area: 182 m²	



Level 1, 538 King Georges Rd,
Beverly Hills NSW 2209
ph: +61 2 8098 7886 fx: +61 2 8098 7886
e: admin@zta.net.au
ABN 56 164 632 517

ZTA GROUP
architecture / urban design / interior design




NOTE

ISSUE	DATE	PURPOSE OF ISSUE
A	30/07/2024	S4.55
B	08/10/2024	S4.55
C	7/02/2025	S4.55 RFI

PROJECT
11 LANCELOT STREET,
PUNCHBOWL 2196

CLIENT
-

STATUS
FOR
APPROVAL
STAGE
S4.55

 

DRAWING NO.
S-501
SCALE
As indicated

DATE
24 MARCH 2025


ISSUE
C

JOB NO.
22508

DRAWING TITLE
Calculations - Indoor & Outdoor

DRAWN BY
EB

CHECKED BY
RZ

 

R1 WHISPER WHITE DULUX, OR SIMILAR




R2 MONUMENT DULUX, OR SIMILAR



COLORBOND - SHALE GREY OR SIMILAR - ROOF SHEET & FASCIA




R3 DULUX RED, OR SIMILAR

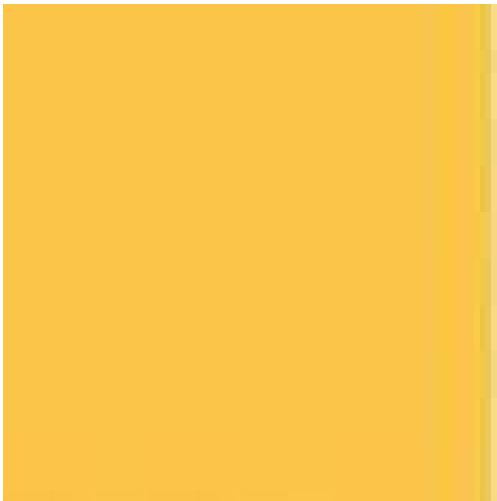

R4 DULUX YELLOW, OR SIMILAR



R5 DULUX GREEN, OR SIMILAR

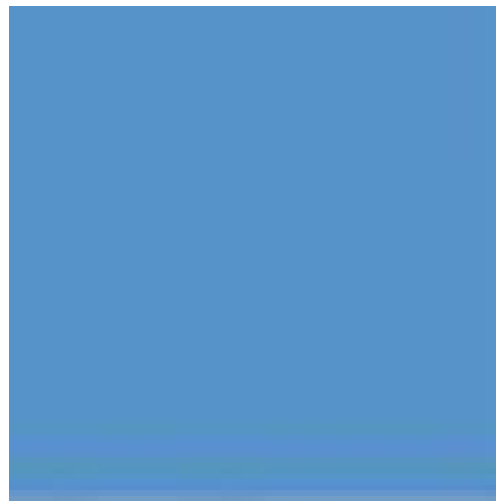

R6 DULUX BLUE, OR SIMILAR



FB PGH BRICKS - ALTITUDE COLLECTION, OLYMPUS, OR SIMILAR



T 'TIMBER LOOK' ALUMINIUM BATTENS

ISSUE	DATE	PURPOSE OF ISSUE
A	30/07/2024	S4.55
B	08/10/2024	S4.55
C	7/02/2025	S4.55 RFI

PROJECT
**11 LANCELOT STREET,
PUNCHBOWL 2196**

CLIENT
-

STATUS
**FOR
APPROVAL**

STAGE
S4.55

DRAWING NO.
S-700

SCALE

DATE
24 MARCH 2025


ISSUE
C

JOB NO.
22508


DRAWING TITLE
Finishes Schedule

DRAWN BY
EB


CHECKED BY
RZ

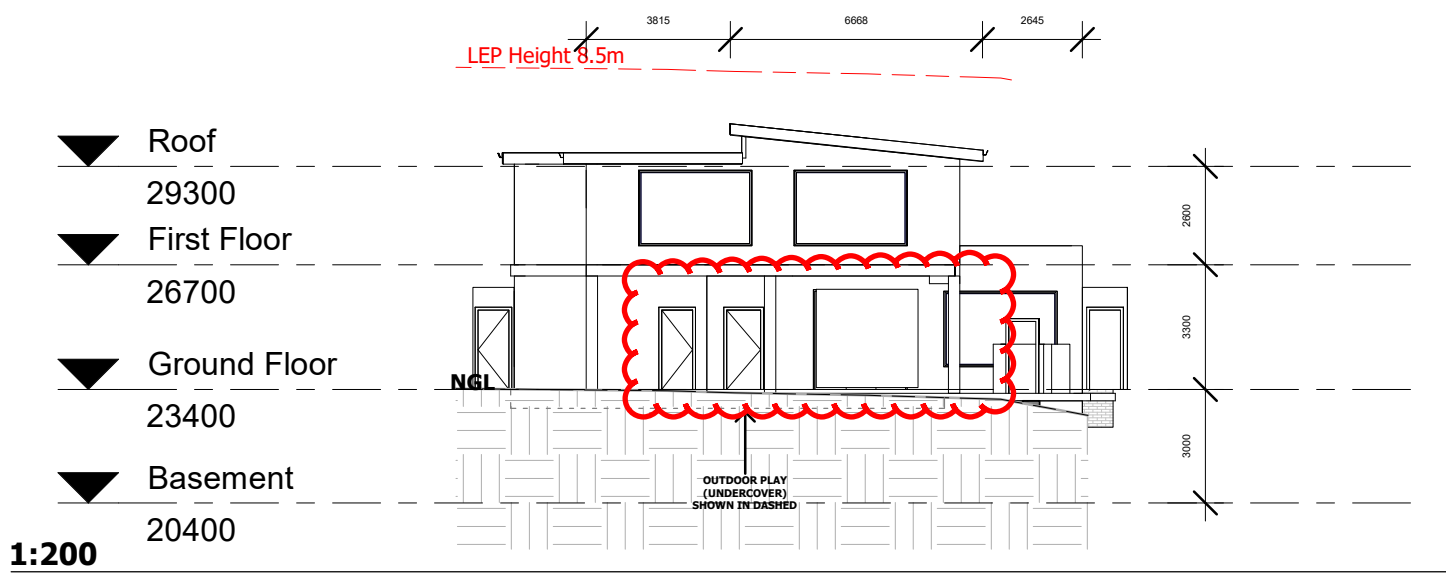


NORTH ELEVATION

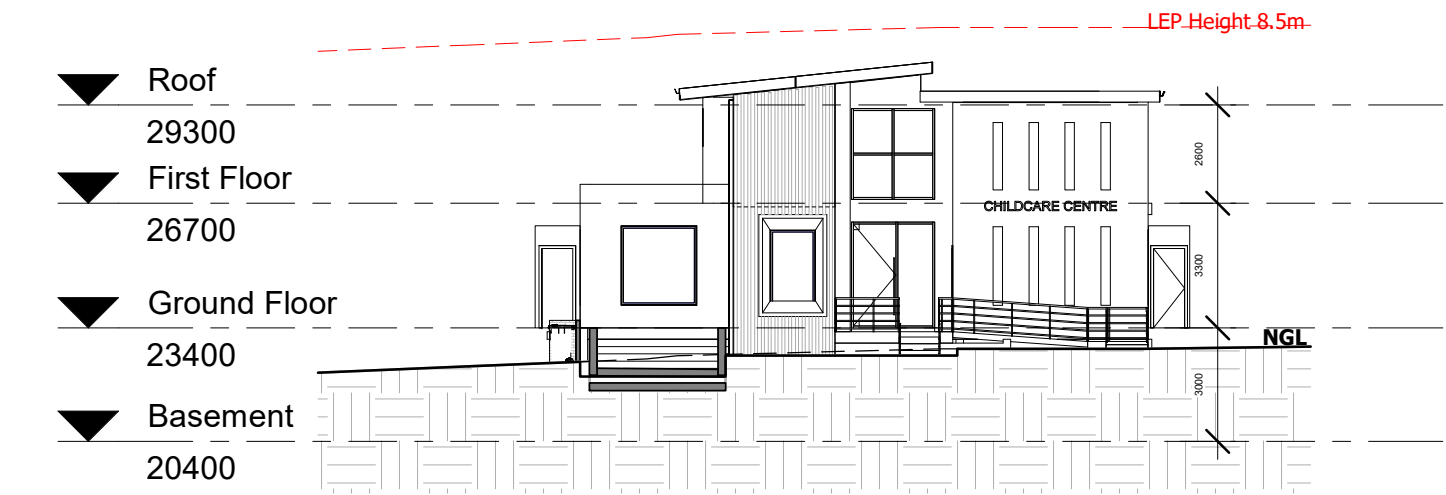


SOUTH ELEVATION

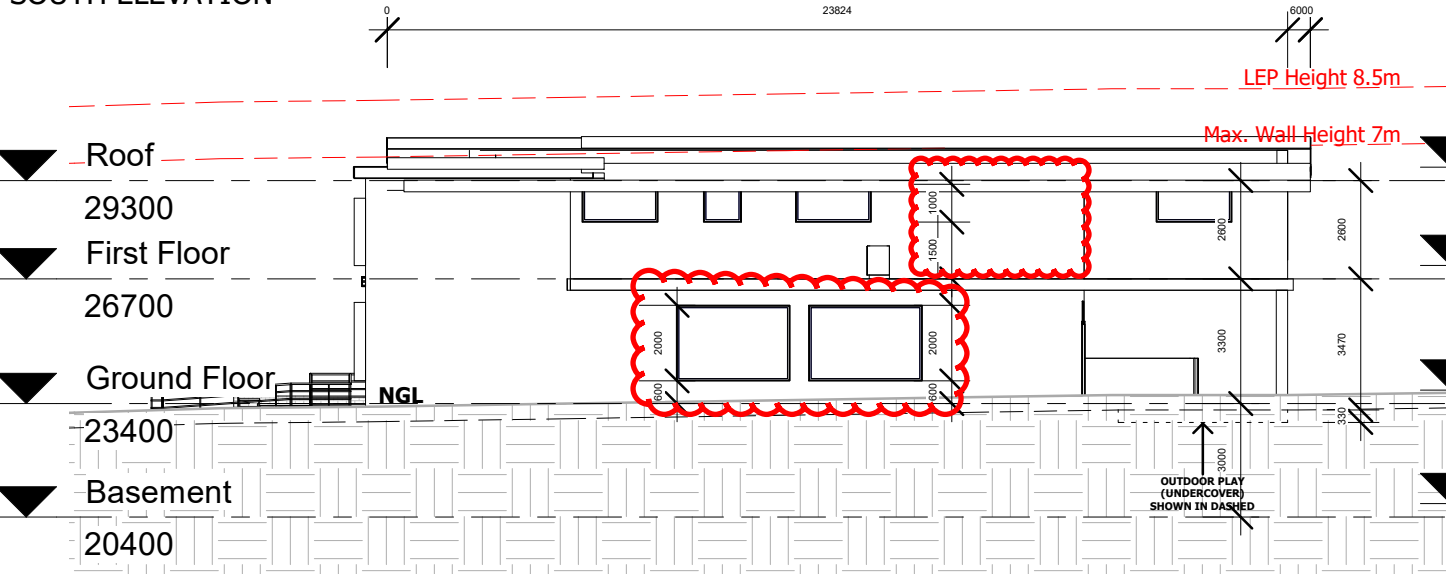

EAST ELEVATION

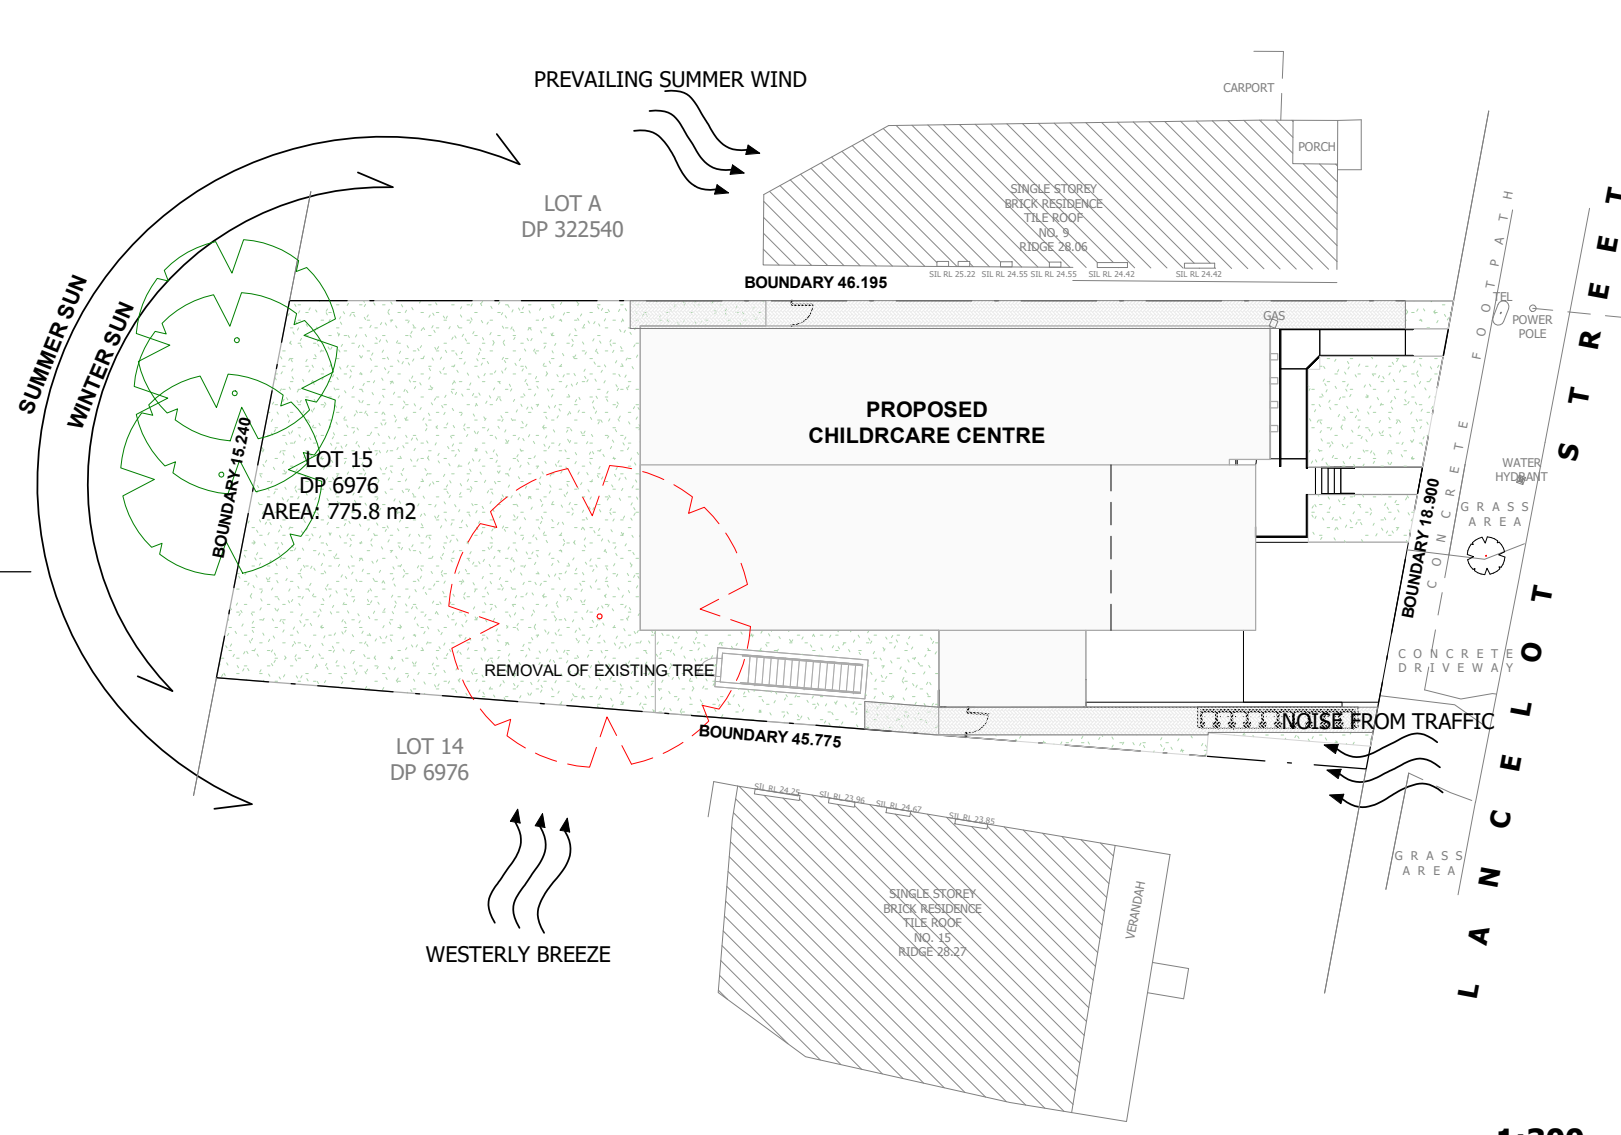

SITE PLAN

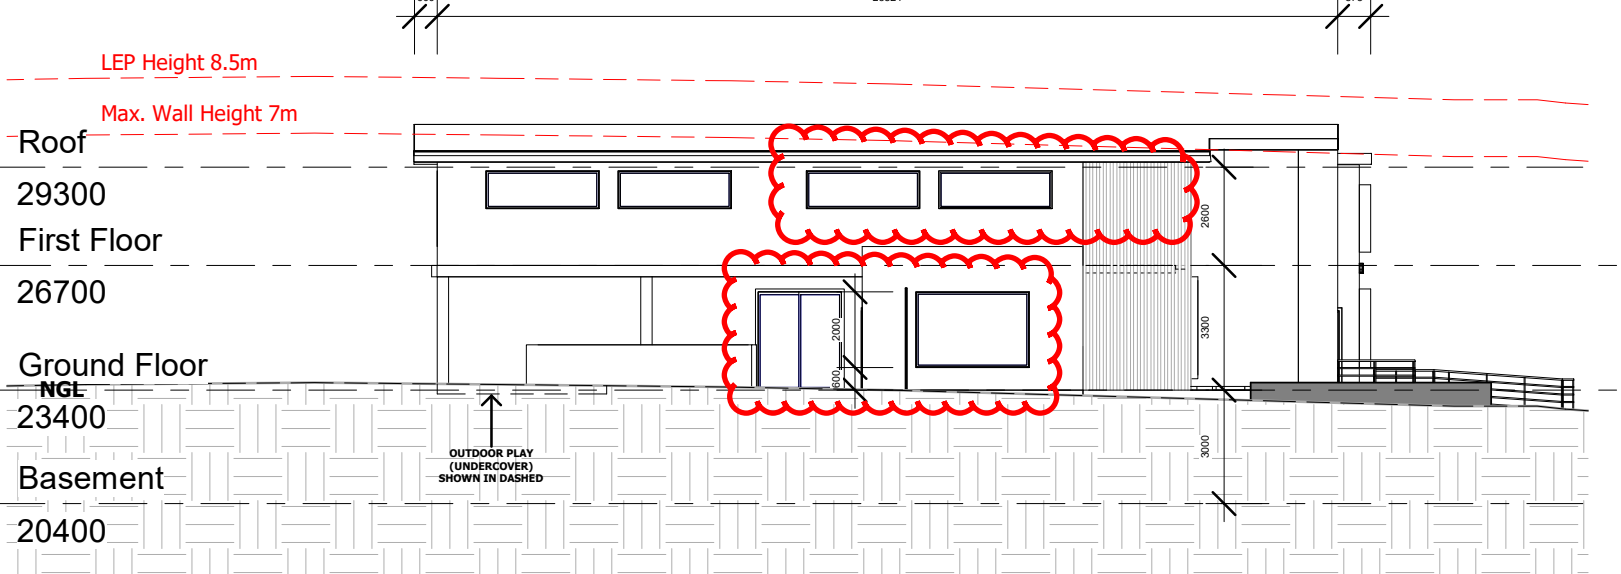

WEST ELEVATION

zta

Level 1, 538 King Georges Rd,
Beverly Hills NSW 2209
ph: +61 2 8098 7886 fx: +61 2 8098 7886
e: admin@zta.net.au
ABN 56 164 632 517

ZTA GROUP

architecture / urban design / interior design

bdad

ACCREDITED
BUILDING DESIGNER

NOTE

ISSUE	DATE	PURPOSE OF ISSUE
A	30/07/2024	S4.55
B	08/10/2024	S4.55
C	7/02/2025	S4.55 RFI

PROJECT
**11 LANCELOT STREET,
PUNCHBOWL 2196**

CLIENT
-

STATUS
**FOR
APPROVAL**

STAGE
S4.55

DRAWING NO.
S-800

SCALE
As indicated

DATE
24 MARCH 2025

ISSUE
C

JOB NO.
22508

DRAWING TITLE
Notification Plan

DRAWN BY
EB

CHECKED BY
RZ