



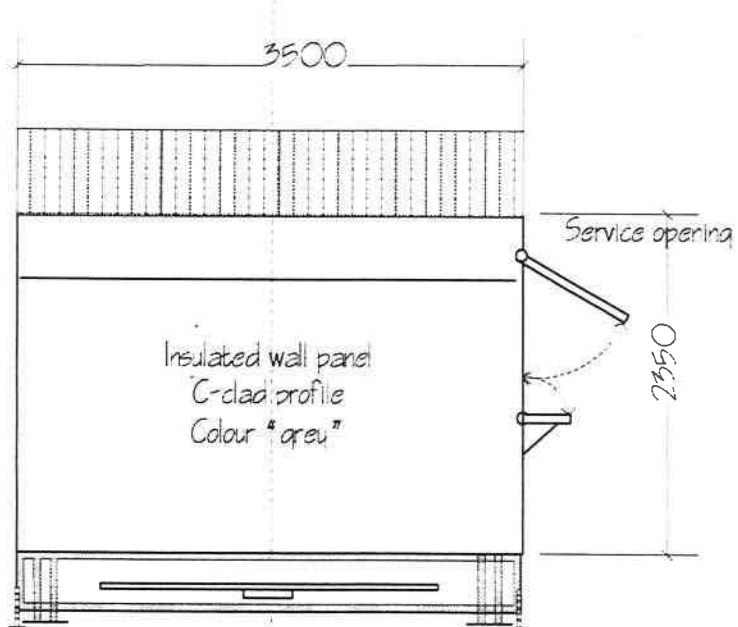

END FRONT ELEVATION

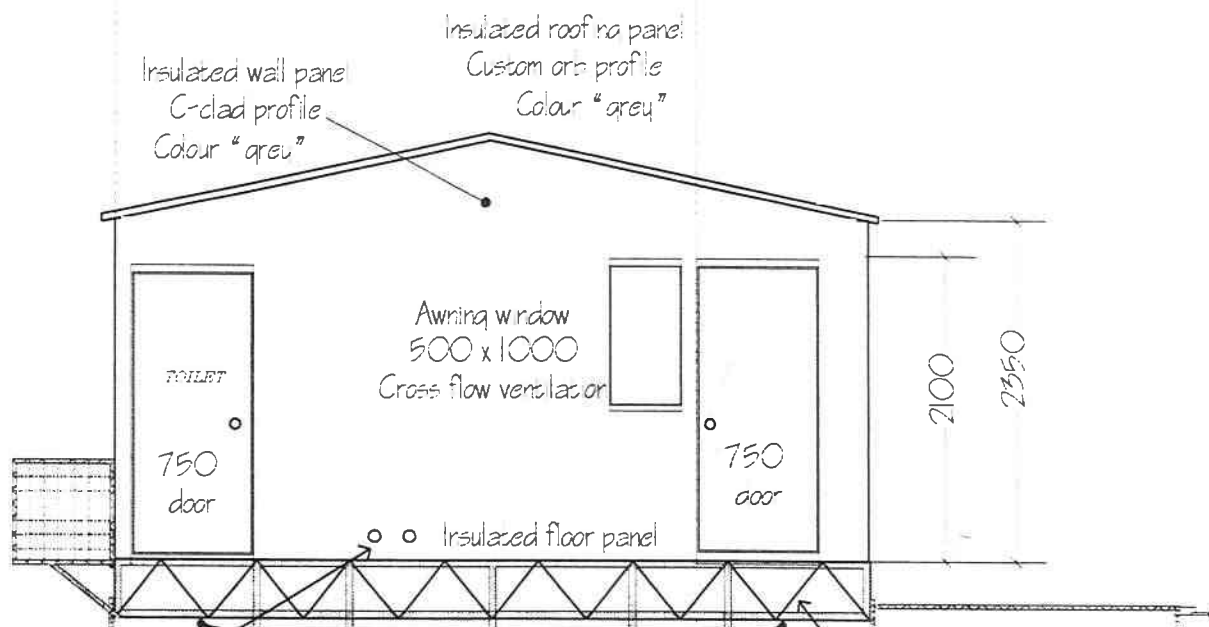


REAR ELEVATION

2 x 50mm service penetrations with waterproof seals


350mm wide steel sleds
SEE ENGINEERS DETAIL FOR FLOOR AND WALL FRAME

C CHANNEL
100 X 50 X 6


Removable Draw bar

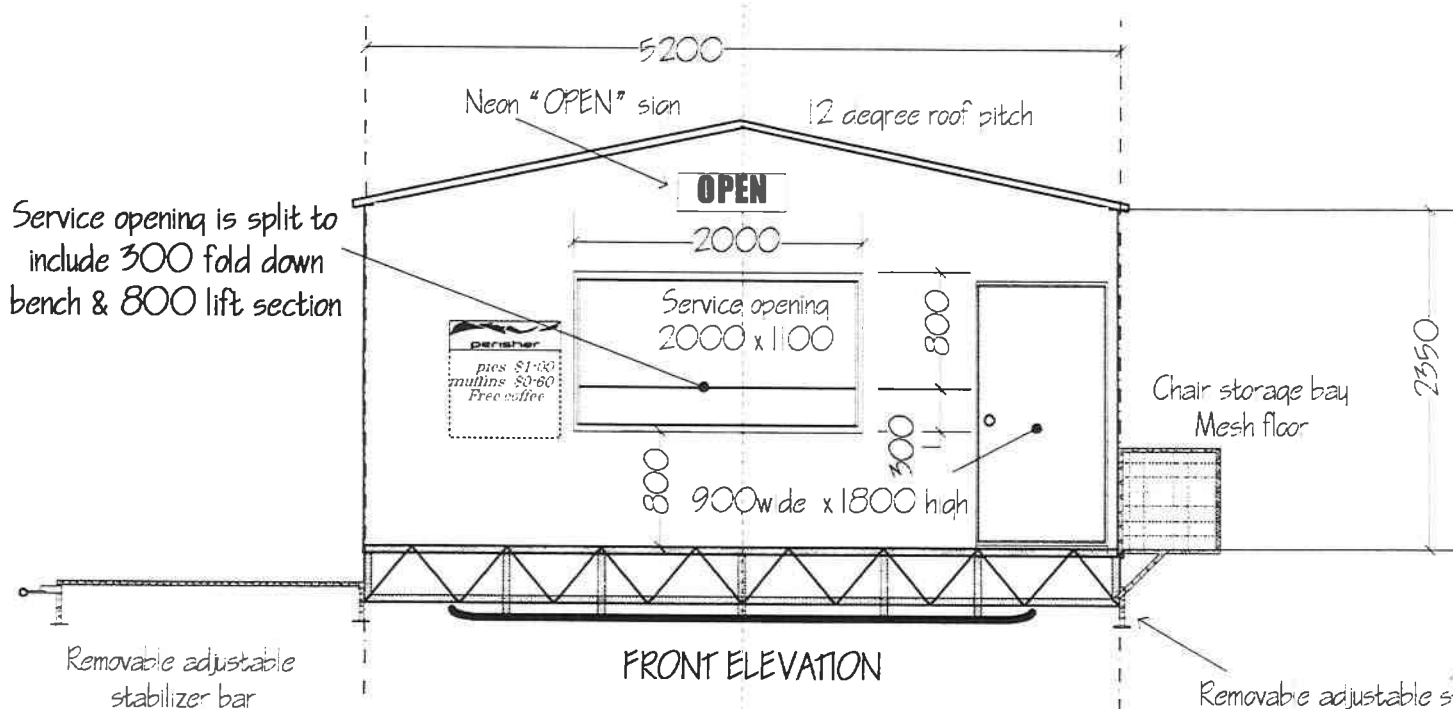

FRONT ELEVATION

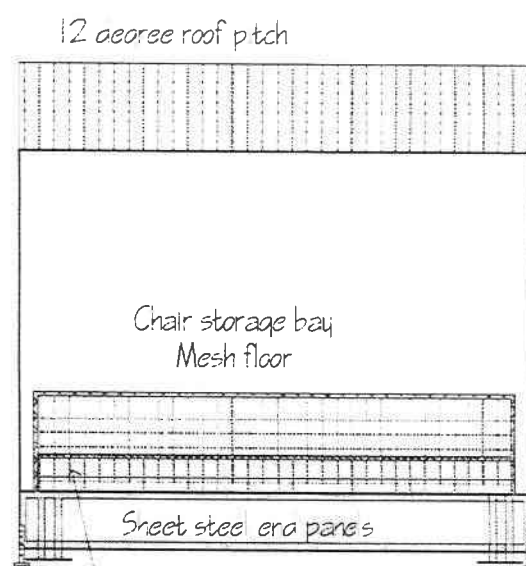

END REAR ELEVATION

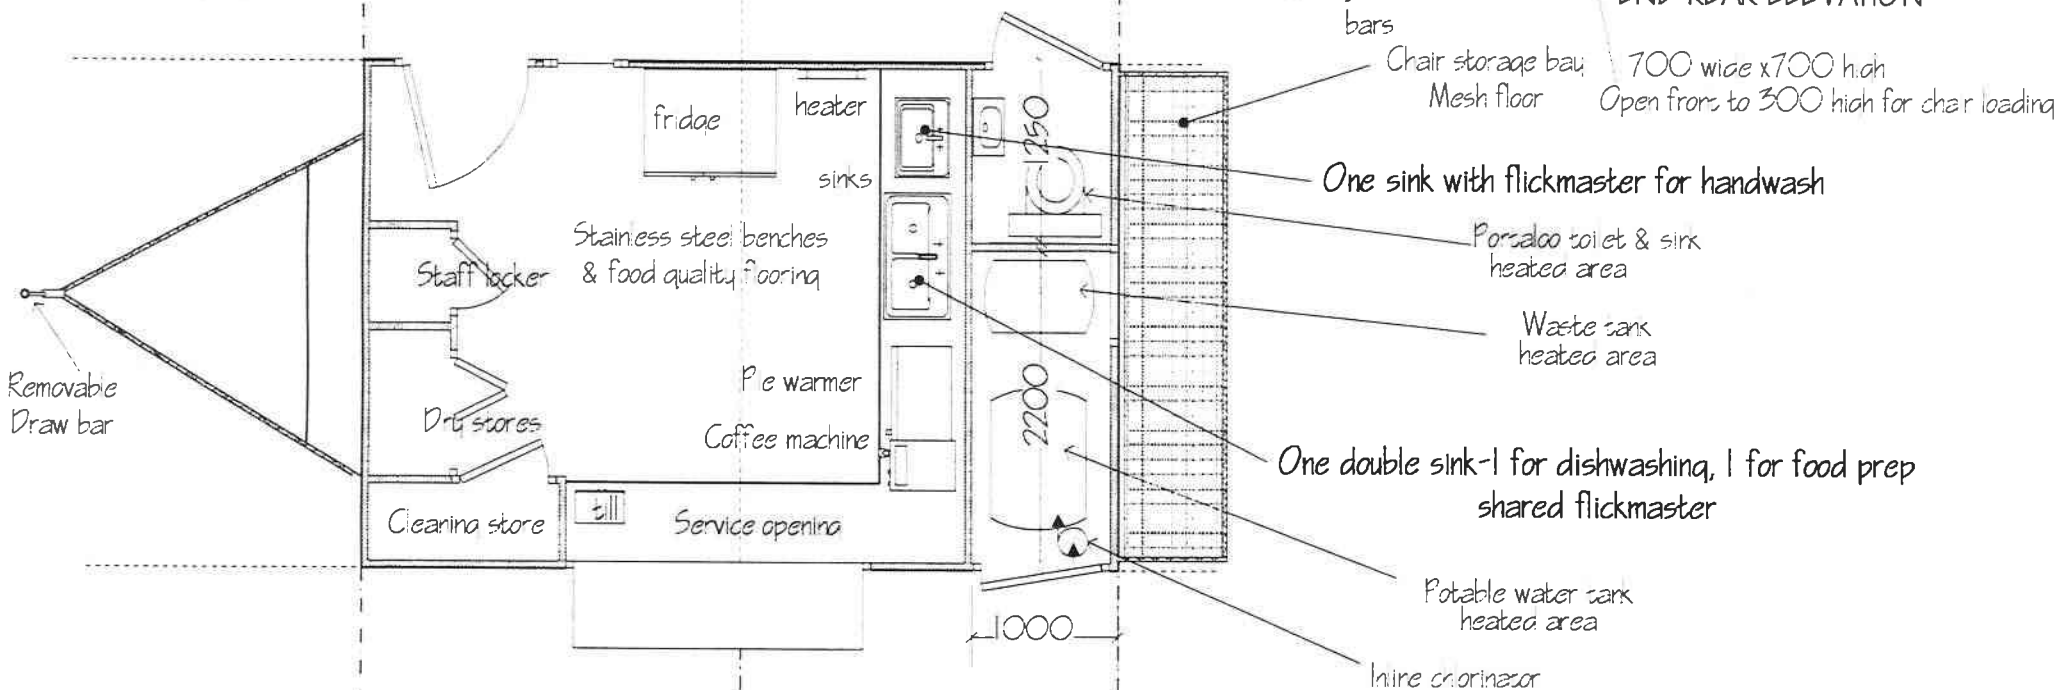

FRAME FLOOR PLAN


SEE ENGINEERS DETAIL FOR FLOOR AND WALL FRAME

PROPOSED TRANSPORTABLE FOOD HUT GUTHEGA

Plan Date 12th Feb 2014
Amended 25 Feb. 2014

SCALE 1:50

FRAME ELEVATION

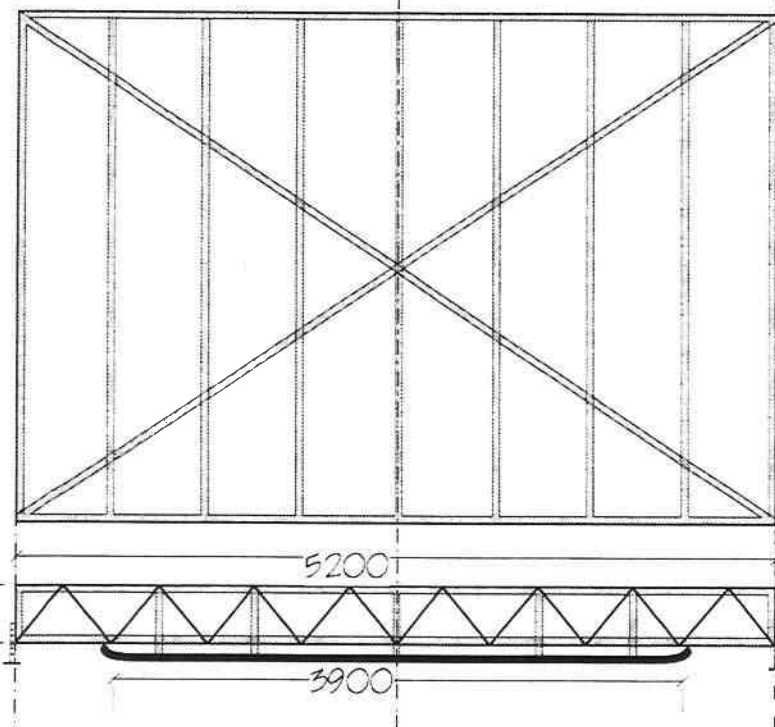

CONCEPT DRAFT LAYOUT PLAN
MOVABLE ON SNOW FOOD HUT
For PERISHER BLUE P/L
Plans By Steve Gibb 64934822 email:
steve_gibb@blapond.com