



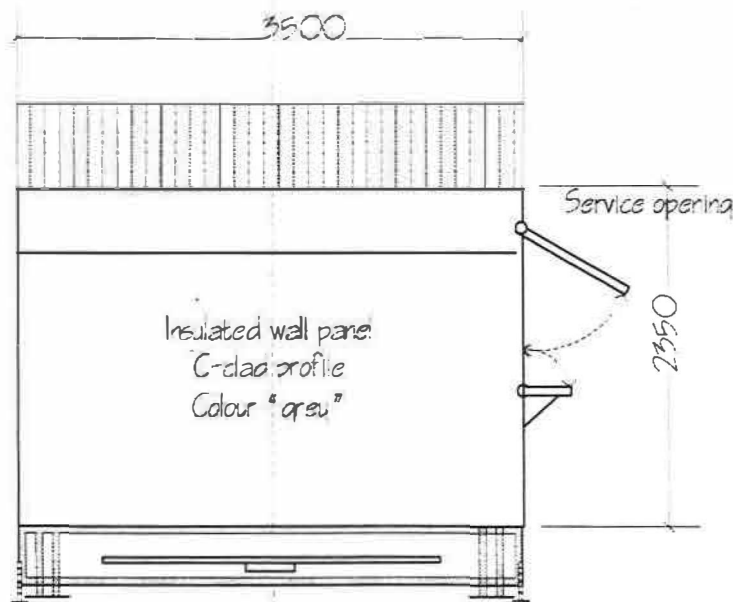


END FRONT ELEVATION

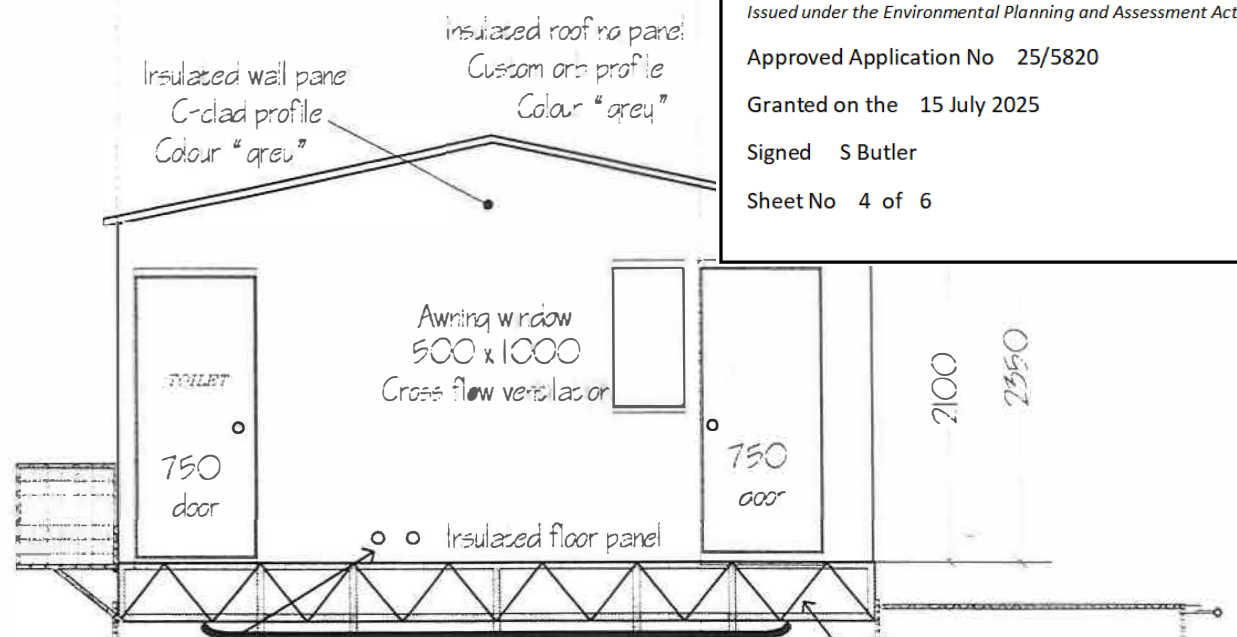


REAR ELEVATION


2 x 50mm service penetrations
with waterproof seals

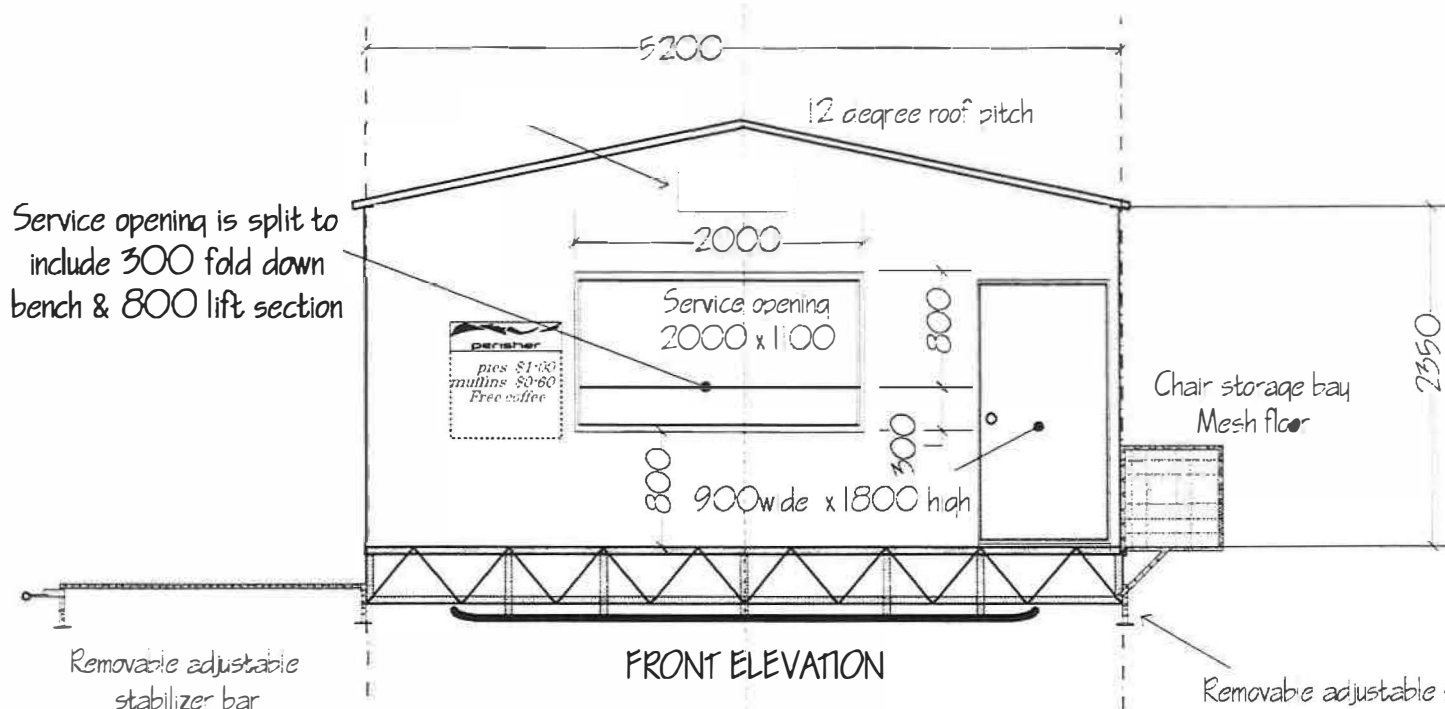


FRONT ELEVATION

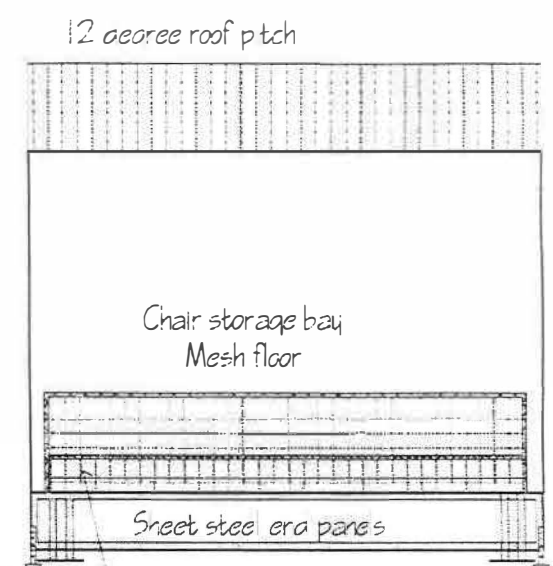

END REAR ELEVATION

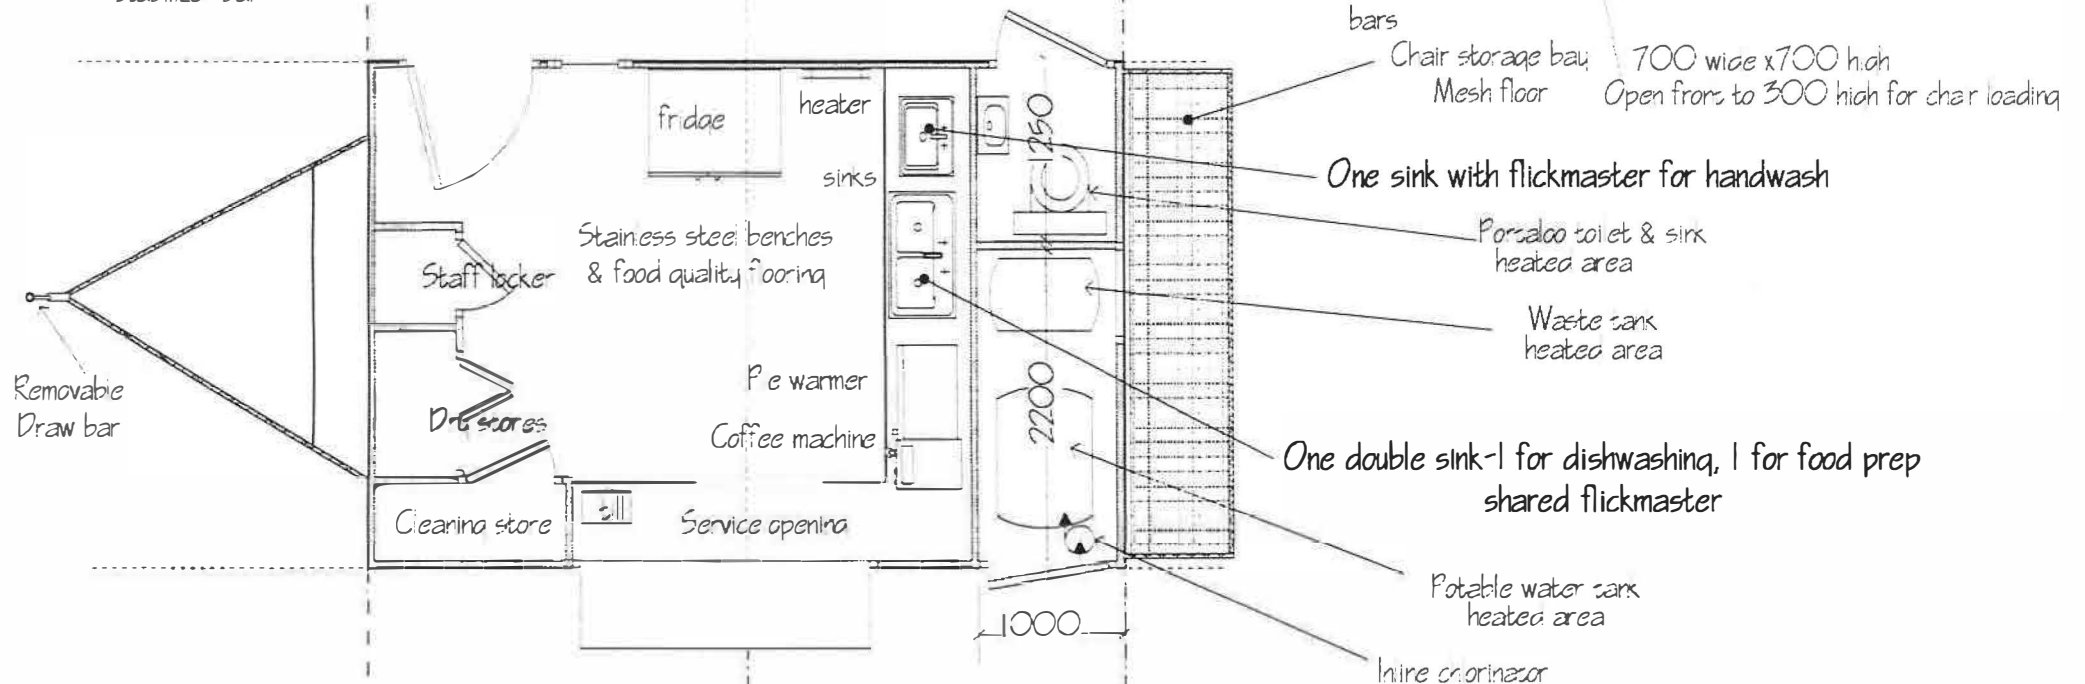

FRAME FLOOR PLAN

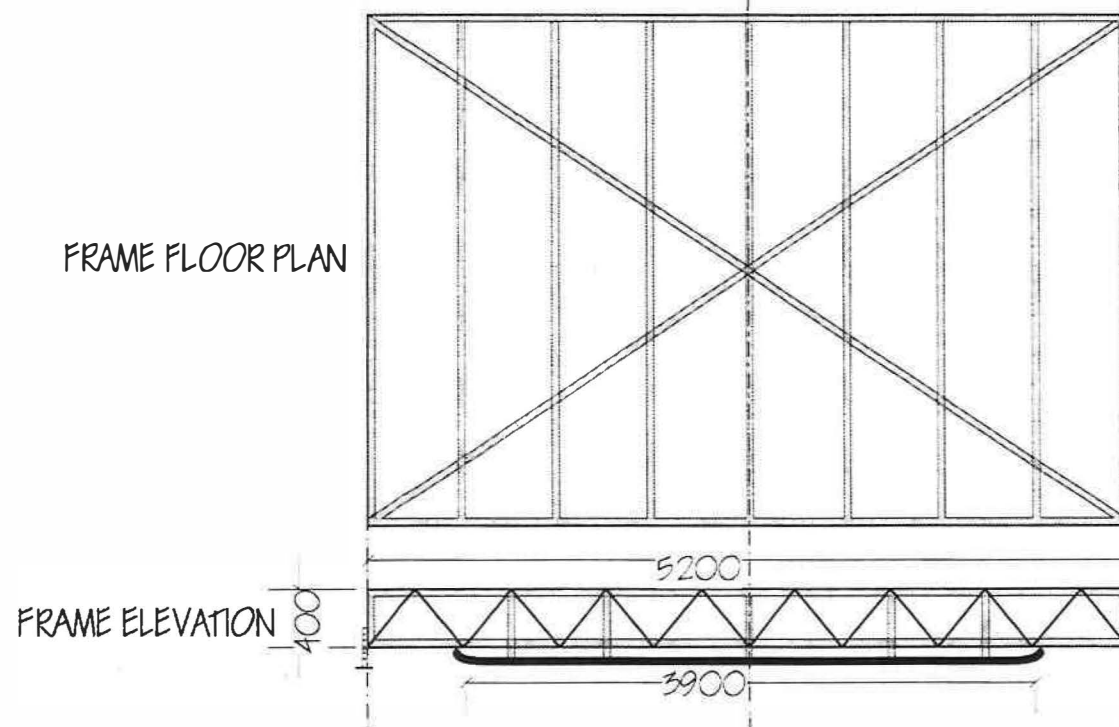

FRAME ELEVATION

SEE ENGINEERS DETAIL FOR FLOOR AND WALL FRAME

PROPOSED TRANSPORTABLE FOOD HUT ALTHEGA

Plan Date 12th Feb 2014
Amended 25 Feb. 2014

SCALE 1:50



CONCEPT DRAFT LAYOUT PLAN
MOVABLE ON SNOW FOOD HUT
For PERISHER BLUE P/L
Plans By Steve Gibb 64934822 email
steve_gibb@bigpond.com