

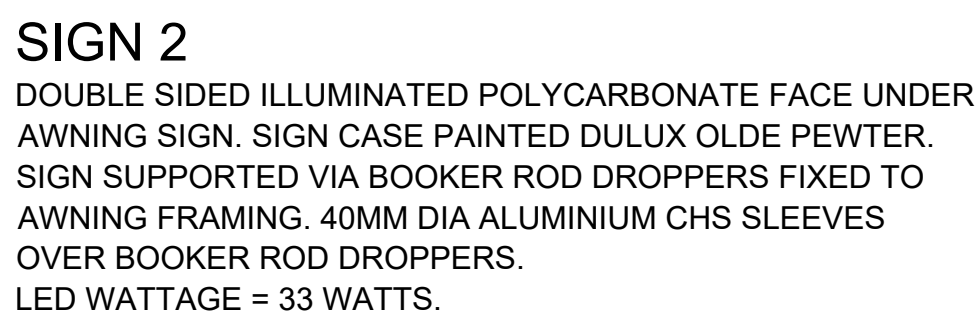
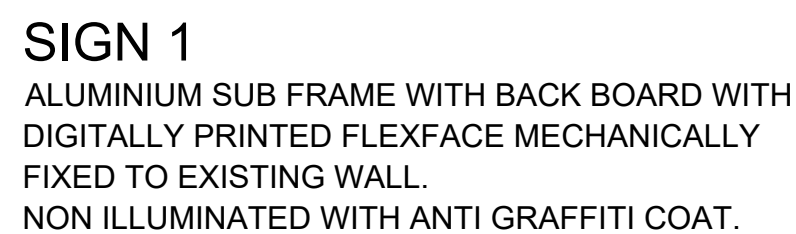
 




<div>© Baxter Richards Pty Ltd ABN 52 661 744 538 The information contained in this document is protected by copyright and no part may be reproduced or used without prior written agreement. Notes: Do not scale the drawings. Use figured dimensions only. Verify all dimensions on site prior to commencement of work and report all discrepancies to Baxter Richards. Do not use this document for construction purposes unless it is endorsed "for construction" and signed by an authorised representative of Baxter Richards Pty Ltd. Baxter Richards do not guarantee the accuracy of electronic information of this document when used by a third party.</div>											
REV NO.	DESCRIPTION	DATE	INITIAL	CONSULTANT		DRAWING STATUS	APPROVED BY	DATE	<div><div><div>BAXTER RICHARDS PTY LTD</div><div>LEVEL 16, SUITE 1602</div><div>122 ARTHUR STREET</div><div>NORTH SYDNEY</div><div>NSW 2060</div></div><div><div>NOMINATED ARCHITECT</div><div>LANCE RICHARDS 7296</div></div><div><div>B</div><div>R</div><div>ARCHITECTS</div></div><div><div>ALDI Stores</div><div>(A Limited Partnership)</div><div></div><div><div>PROJECT NAME:</div><div>ALDI GOULBURN SIGNAGE</div><div>9/13 CLINTON STREET</div><div>GOULBURN, NSW 2580</div></div></div><div><div>DRAWING TITLE:</div><div>SITE PLAN</div></div><div><div>DRAWN BY:</div><div>LL</div><div>SCALE:</div><div>1:200@A1</div><div>DATE:</div><div>03/2025</div></div><div><div>DRAWING NUMBER:</div><div>P25105 DA 01</div><div>REV:</div><div>A</div></div><div><div>DEVELOPMENT APPLICATION</div></div></div>		
A	ISSUED FOR DEVELOPMENT APPLICATION	03/03/2025	LB	ELECTRICAL ENGINEER	KORKIS CONSULTING	FOR INFORMATION					
				HYDRAULIC ENGINEER	ACOR CONSULTANTS	SYNOPSIS					
				MECHANICAL ENGINEER	ERBAS™	DA APPROVAL		07/03/2025			
				PRINCIPAL CERTIFIER	PHILIP CHUN	CONSTRUCTION CERTIFICATE					
				QUANTITY SURVEYOR	TURNER & TOWNSEND	FOR TENDER					
				STRUCTURAL ENGINEER	ACOR CONSULTANTS	FOR CONSTRUCTION					
						AS BUILT					



<div>Baxter Richards Pty Ltd ABN 52 661 744 538</div> <div>The information contained in this document is protected by copyright and no part may be reproduced or used without prior written agreement.</div> <div>Notes:</div> <div>Do not scale the drawings. Use figured dimensions only. Verify all dimensions on site prior to commencement of work and report all discrepancies to Baxter Richards.</div> <div>Do not use this document for construction purposes unless it is endorsed "for construction" and signed by an authorised representative of Baxter Richards Pty Ltd.</div> <div>Baxter Richards do not guarantee the accuracy of electronic information of this document when used by a third party.</div>	REV NO.	DESCRIPTION	DATE	INITIAL	CONSULTANT		DRAWING STATUS	APPROVED BY	DATE	<div><div>BAXTER RICHARDS PTY LTD</div><div>LEVEL 16, SUITE 1602 122 ARTHUR STREET NORTH SYDNEY NSW 2060</div><div><div>ARCHITECTS</div><div>ALDI</div></div><div><div>PROJECT NAME:</div><div>ALDI GOULBURN SIGNAGE</div><div>9/13 CLINTON STREET GOULBURN, NSW 2580</div></div><div><div>NOMINATED ARCHITECT</div><div>LANCE RICHARDS 7296</div></div></div>
	A	ISSUED FOR DEVELOPMENT APPLICATION	03/03/2025	LB	ELECTRICAL ENGINEER	KORKIS CONSULTING	FOR INFORMATION			
	B	ISSUED FOR DEVELOPMENT APPLICATION	10/03/2025	LB	HYDRAULIC ENGINEER	ACOR CONSULTANTS	SYNOPSIS			
	C	ISSUED FOR DEVELOPMENT APPLICATION	11/03/2025	LB	MECHANICAL ENGINEER	ERBAS™	DA APPROVAL	LS	07/03/2025	
					PRINCIPAL CERTIFIER	PHILIP CHUN	CONSTRUCTION CERTIFICATE			
					QUANTITY SURVEYOR	TURNER & TOWNSEND	FOR TENDER			
					STRUCTURAL ENGINEER	ACOR CONSULTANTS	FOR CONSTRUCTION			
							AS BUILT			
DRAWING TITLE: ELEVATIONS & SIGN DETAILS										
DRAWN BY: LL		SCALE: 1:100, 1:50@A1		DATE: 03/2025						
DRAWING NUMBER: P25105 DA 02		REV: C		DEVELOPMENT APPLICATION						