

EXTERNAL COLOUR SELECTIONS:


- BRICK: PGH SEA FOSSIL
- WINDOWS/ROOF/GUTTERS, ETC.: MONUMENT
- CLADDING: WEATHER GROVE FUSION SMOOTH IN MONUMENT

DOOR SCHEDULE


MARK	SIZE	DOOR TYPE
D1	2040 x 1020	SOLID CORE SWING
D2	2040 x 820/520	HOLLOW CORE SWING
D3	2040 x 820	HOLLOW CORE CAVITY SLIDER
D4	2040 x 820	HOLLOW CORE SWING
D5	2040 x 720	HOLLOW CORE SWING
D6	2040 x 820	HOLLOW CORE SWING
D7	2040 x 820	HOLLOW CORE SWING
D8	2040 x 820	HOLLOW CORE SWING
D9	2040 x 720	HOLLOW CORE SWING
D10	2040 x 820	HOLLOW CORE SWING
D11	2040 x 820	HOLLOW CORE CAVITY SLIDER
D12	2040 x 820/520	HOLLOW CORE SWING
D13	2040 x 820/520	HOLLOW CORE SWING
D14	2040 x 820/520	HOLLOW CORE SWING
D15	2100 x 4800	PANEL LIFT DOOR

WINDOW SCHEDULE


MARK	SIZE	DESCRIPTION
W1	1800 x 1800	ALUM. FRAMED AWNING
W2	1800 x 1800	ALUM. FRAMED AWNING
W3	2100 x 1500	ALUM. FRAMED SLIDING GLASS DOOR
W4	2100 x 5400	ALUM. FRAMED SLIDING GLASS DOOR
W5	1800 x 600	ALUM. FRAMED AWNING
W6	1800 x 1800	ALUM. FRAMED AWNING
W7	1800 x 1800	ALUM. FRAMED AWNING
W8	1200 x 600	ALUM. FRAMED AWNING
W9	1800 x 1800	ALUM. FRAMED AWNING
W10	1800 x 1800	ALUM. FRAMED AWNING
W11	2100 x 2700	ALUM. FRAMED SLIDING GLASS DOOR
W12	600 x 3000	ALUM. FRAMED FIXED GLASS
W13	600 x 1500	ALUM. FRAMED FIXED GLASS
W14	1000 x 1500	ALUM. FRAMED AWNING

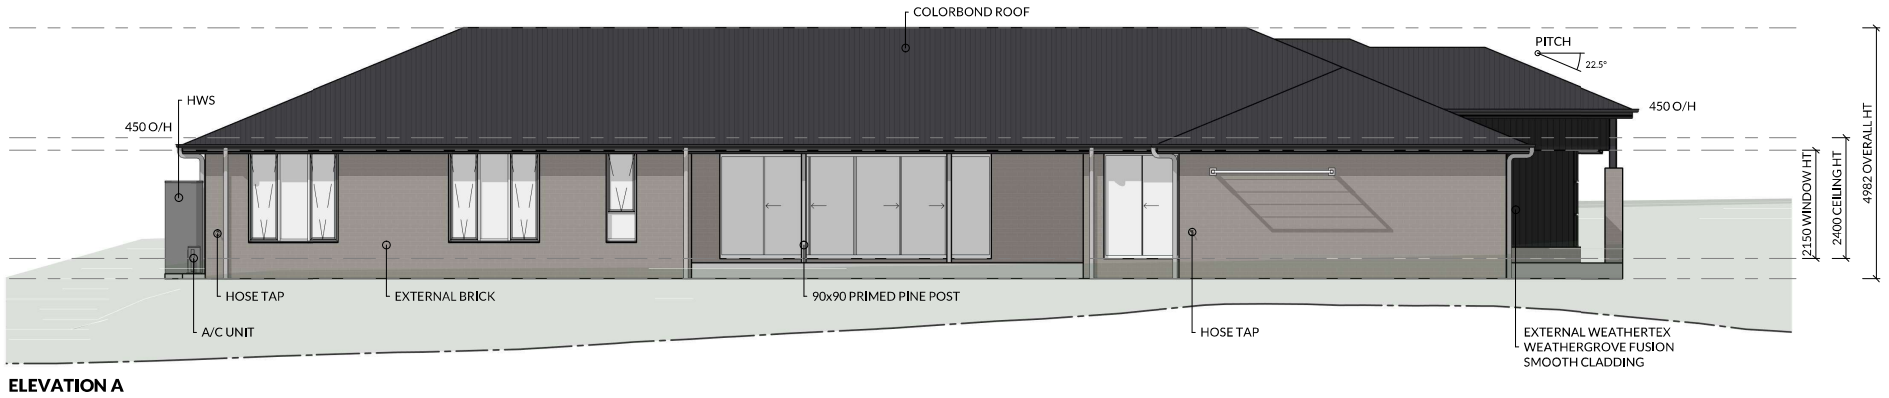

ELEVATION A

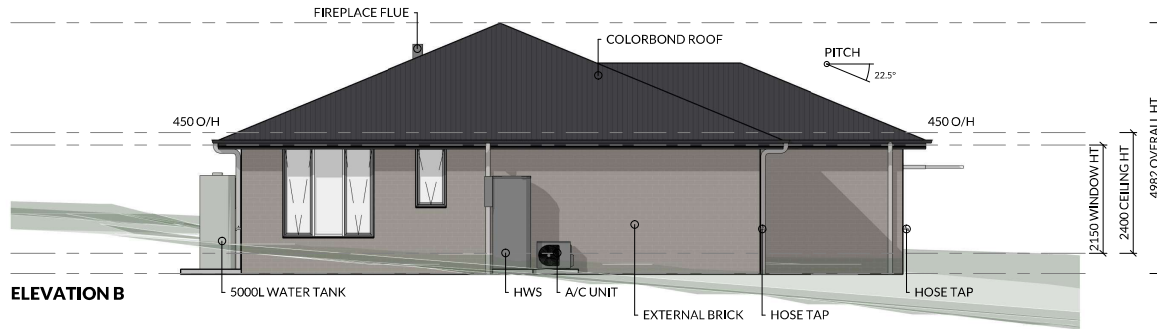

ELEVATION B

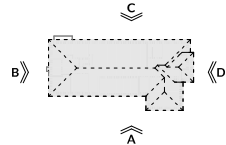

AREI

M: 0403 508 705
E: plans@areidesigns.com.au
W: areidesigns.com.au
VIC VBA: CDB-U 73620
TAS BSP: 071565667
ABN: 31 615 195 818

PLAN NUMBER:
4584
BUILDERS NUMBER:
AREI PLAN CODE:
#2229/2024

CLIENT:
MELLROSS HOMES
DRAWING NAME:
ELEVATIONS A & B

PROJECT:
**PROPOSED RESIDENCE FOR
TERRI COBLE AT
LOT 7 HILLS STREET
YOUNG NSW 2594**

CHECKED:
N WILTSHIRE
PAGE NO:
05 OF 14
SCALE @ A3
1:100

REV	DESCRIPTION	DRAWN	DATE
E	PRELIMINARY ISSUE	CAJ	16/12/24
F	CONSTRUCTION ISSUE	CAJ	04/03/25
G	CONSTRUCTION ISSUE	SM	26/03/25
H	CONSTRUCTION ISSUE	SM	30/03/25

© COPYRIGHT AREI DESIGNS
ALL RIGHTS RESERVED

USE SCALE & RULER AS A GUIDE ONLY




EXTERNAL COLOUR SELECTIONS:


- BRICK: PGH SEA FOSSIL
- WINDOWS/ROOF/GUTTERS, ETC.: MONUMENT
- CLADDING: WEATHER GROVE FUSION SMOOTH IN MONUMENT



ELEVATION C

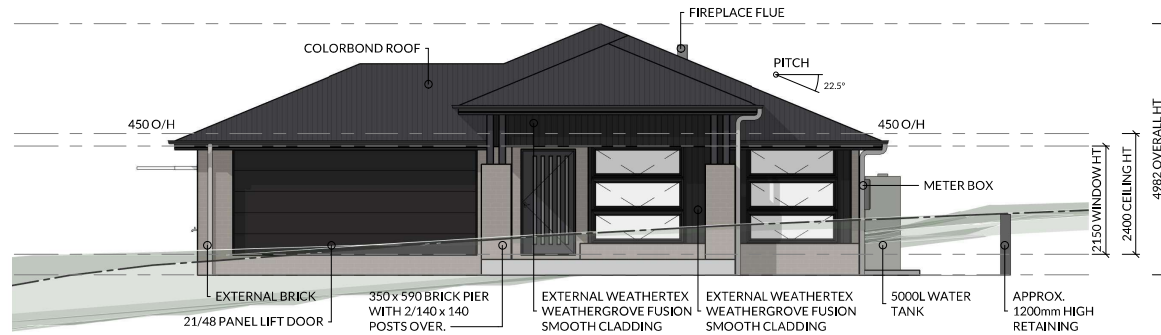

ELEVATION D

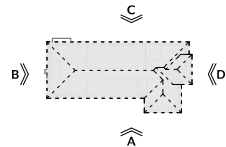

AREI
M: 0403 508 705
E: plans@areidesigns.com.au
W: areidesigns.com.au
QLD QBCC: 15040886
VIC VBA: CDB-U 73620
TAS BSP: 071565667
ABN: 31 615 195 818

PLAN NUMBER:
4584
BUILDERS NUMBER:
AREI PLAN CODE:
#2229/2024

CLIENT:
MELLROSS HOMES
DRAWING NAME:
ELEVATIONS C & D

PROJECT:
**PROPOSED RESIDENCE FOR
TERRI COBLE AT
LOT 7 HILLS STREET
YOUNG NSW 2594**

CHECKED:
NWILTSHIRE
PAGE NO:
06 OF 14
SCALE @ A3
1:100

REV	DESCRIPTION	DRAWN	DATE
E	PRELIMINARY ISSUE	CAJ	16/12/24
F	CONSTRUCTION ISSUE	CAJ	04/03/25
G	CONSTRUCTION ISSUE	SM	26/03/25
H	CONSTRUCTION ISSUE	SM	30/03/25

© COPYRIGHT AREI DESIGNS
ALL RIGHTS RESERVED
USE SCALE & RULER AS A GUIDE ONLY
0m 1m 2m 3m 4m 5m