
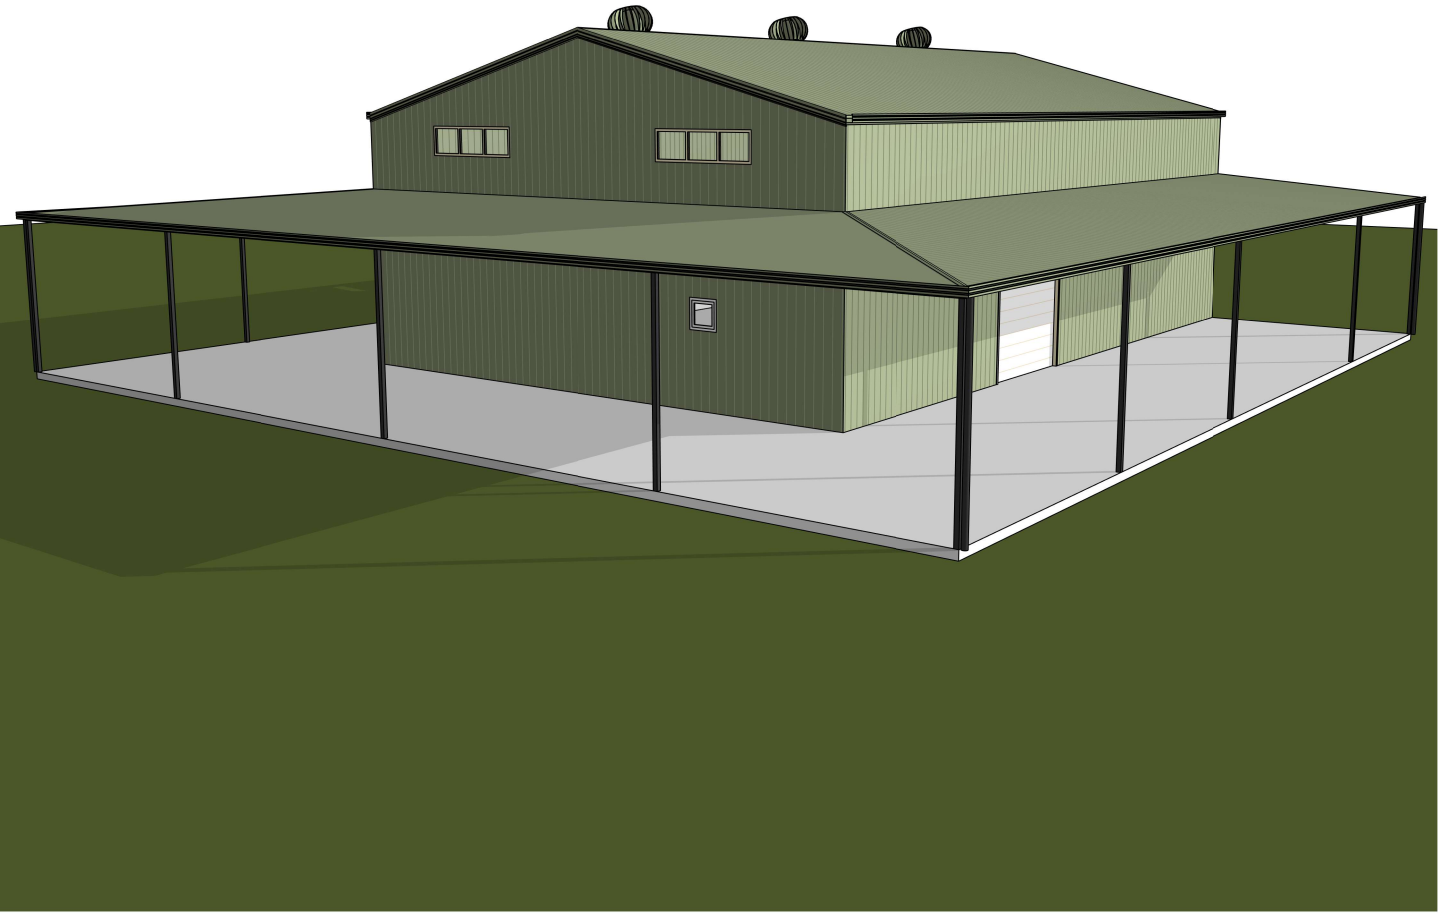


SHEET LIST	
SHEET NUMBER	SHEET NAME
01	COVER SHEET
02	3D VIEWS
03	FLOOR PLAN
04	BUILDING ELEVATIONS

PROPOSED SHED AT 59 VIEW STREET, VACY, NSW 2421

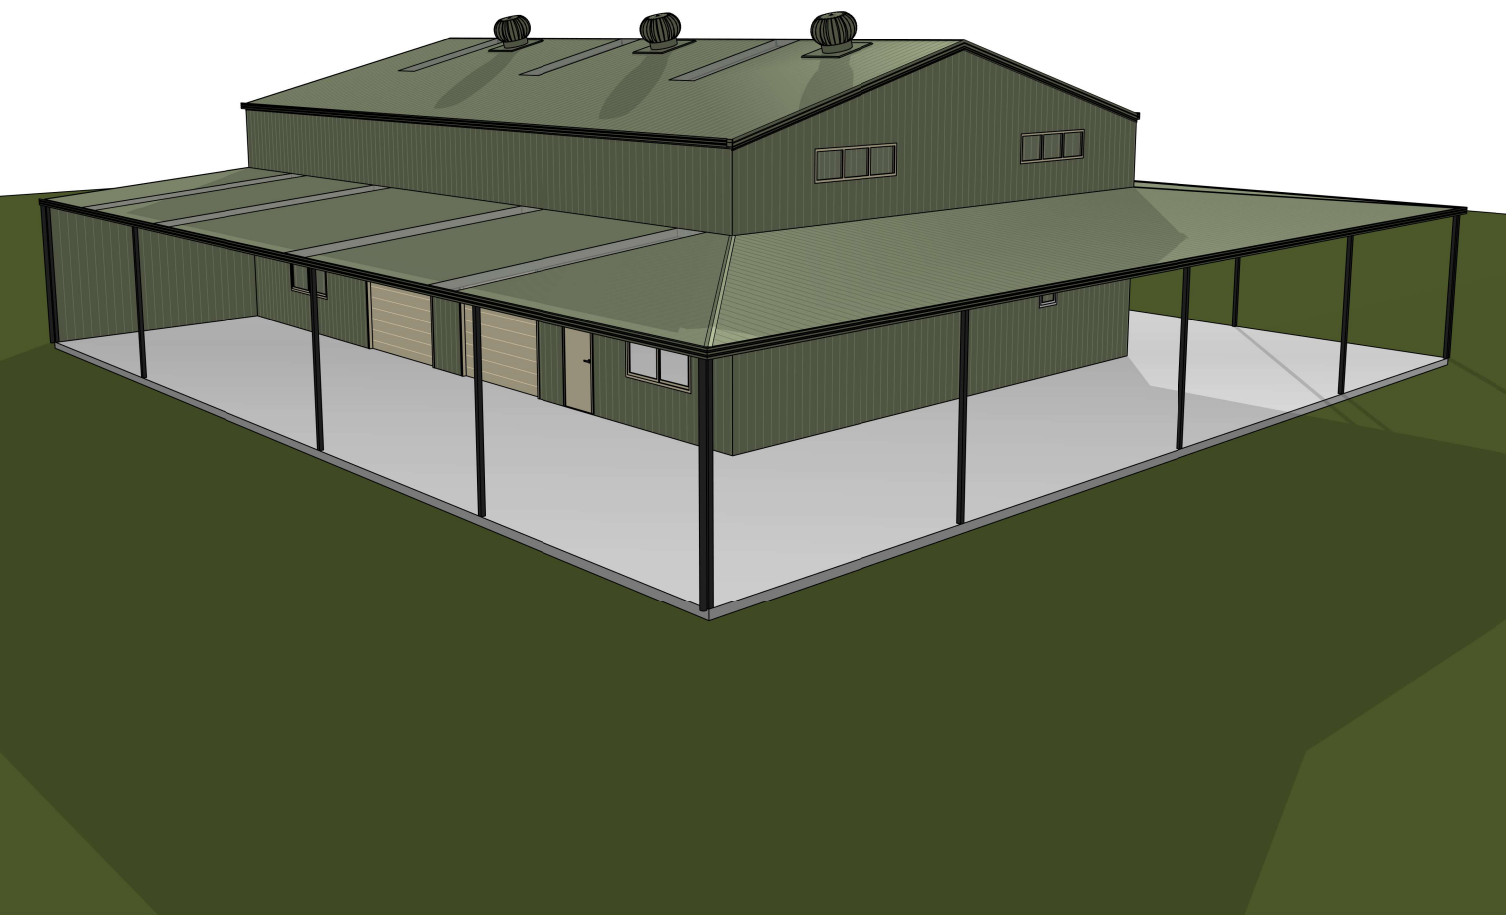


**Notes:-**  
· Levels shown are approx only and should be verified on site by builder and all trades.  
· Figured dimensions are to be taken in preference to scaling and double checked on site.  
· All measurements are in mm unless otherwise stated. Do not scale from plans.  
· Window sizes are nominal only, Final window sizes are by builder.  
· Dimensions are to be verified on site by builder before commencement of work.

DATE	DESCRIPTION	REV	DRAWN
06/11/24	For Review	A	RS
18/11/24	Revision 2	B	RS
26/11/24	Skylight Add	C	RS
03/02/25	Mezz Height	D	RS
26/02/25	Sheet Add	E	RS
06/04/25	Window & Color	F	RS
07/04/25	Wall Removal	G	RS

SITE ADDRESS:  
59 View Street, Vacy,  
NSW 2421

SHEET NAME: COVER SHEET		JOB NO: LOT 11- DP712070	
DESIGNER / BUILDER: HUNTER SHEDS	PROJECT STAGE: FOR INFO	SCALE@A3:	SHEET NO: 01 OF 4
		REV NO: G	DATE: 07-04-2025 07:02:24




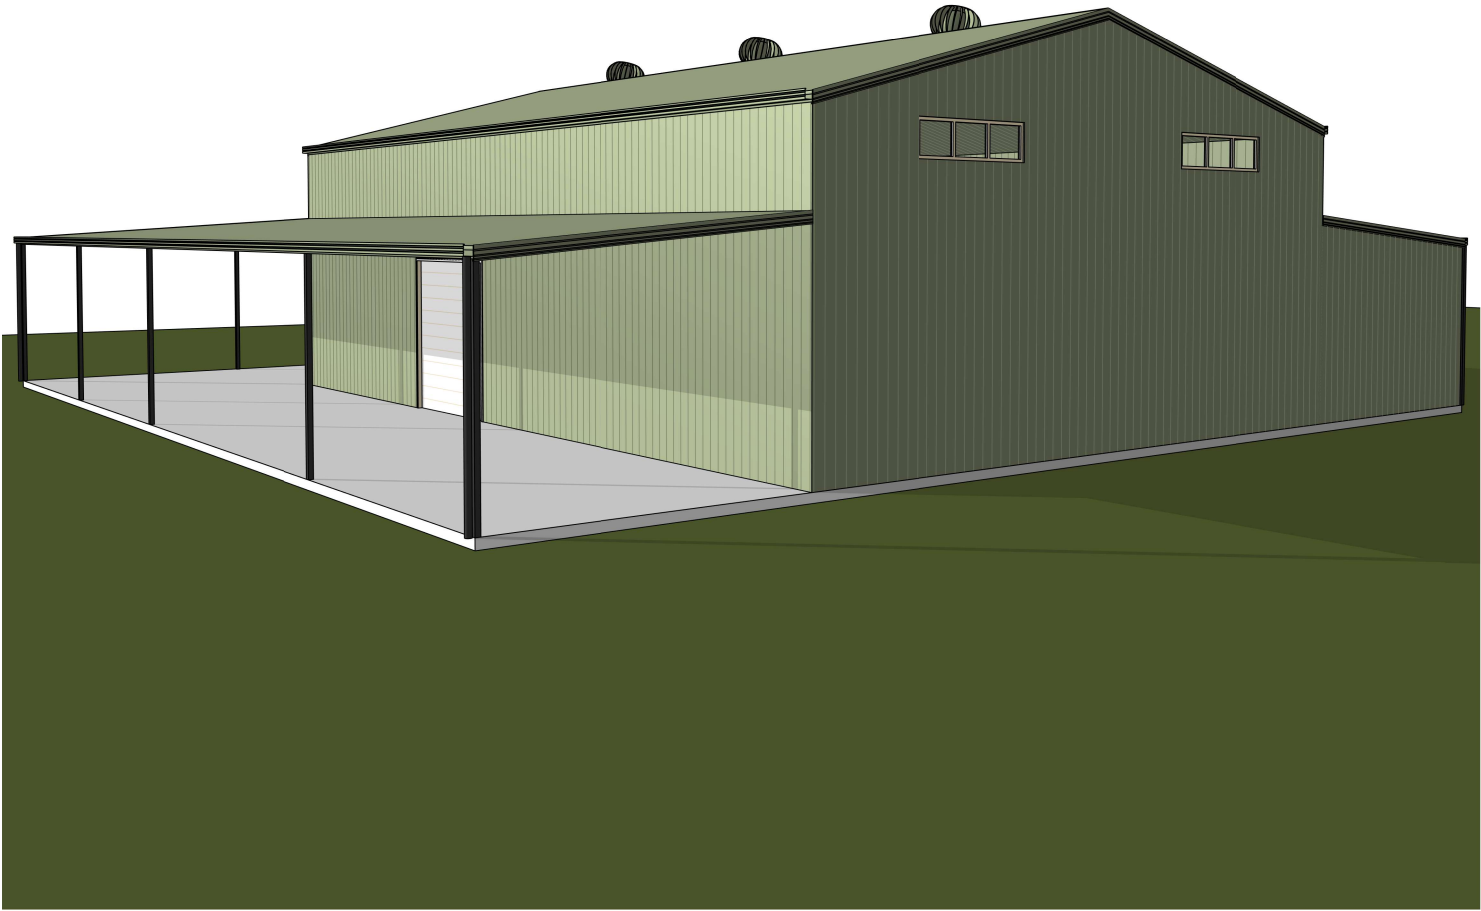


**Notes:-**  
· Levels shown are approx only and should be verified on site by builder and all trades.  
· Figured dimensions are to be taken in preference to scaling and double checked on site.  
· All measurements are in mm unless otherwise stated. Do not scale from plans.  
· Window sizes are nominal only, Final window sizes are by builder.  
· Dimensions are to be verified on site by builder before commencement of work.

DATE	DESCRIPTION	REV	DRAWN
06/11/24	For Review	A	RS
18/11/24	Revision 2	B	RS
26/11/24	Skylight Add	C	RS
03/02/25	Mezz Height	D	RS
26/02/25	Sheet Add	E	RS
06/04/25	Window & Color	F	RS
07/04/25	Wall Removal	G	RS


SITE ADDRESS:
59 View Street, Vacy, NSW 2421

SHEET NAME: 3D VIEWS			JOB NO: LOT 11- DP712070
DESIGNER / BUILDER: HUNTER SHEDS	PROJECT STAGE: FOR INFO	SCALE@A3:	SHEET NO: 02 OF 4
		REV NO: G	DATE: 07-04-2025 07:02:26

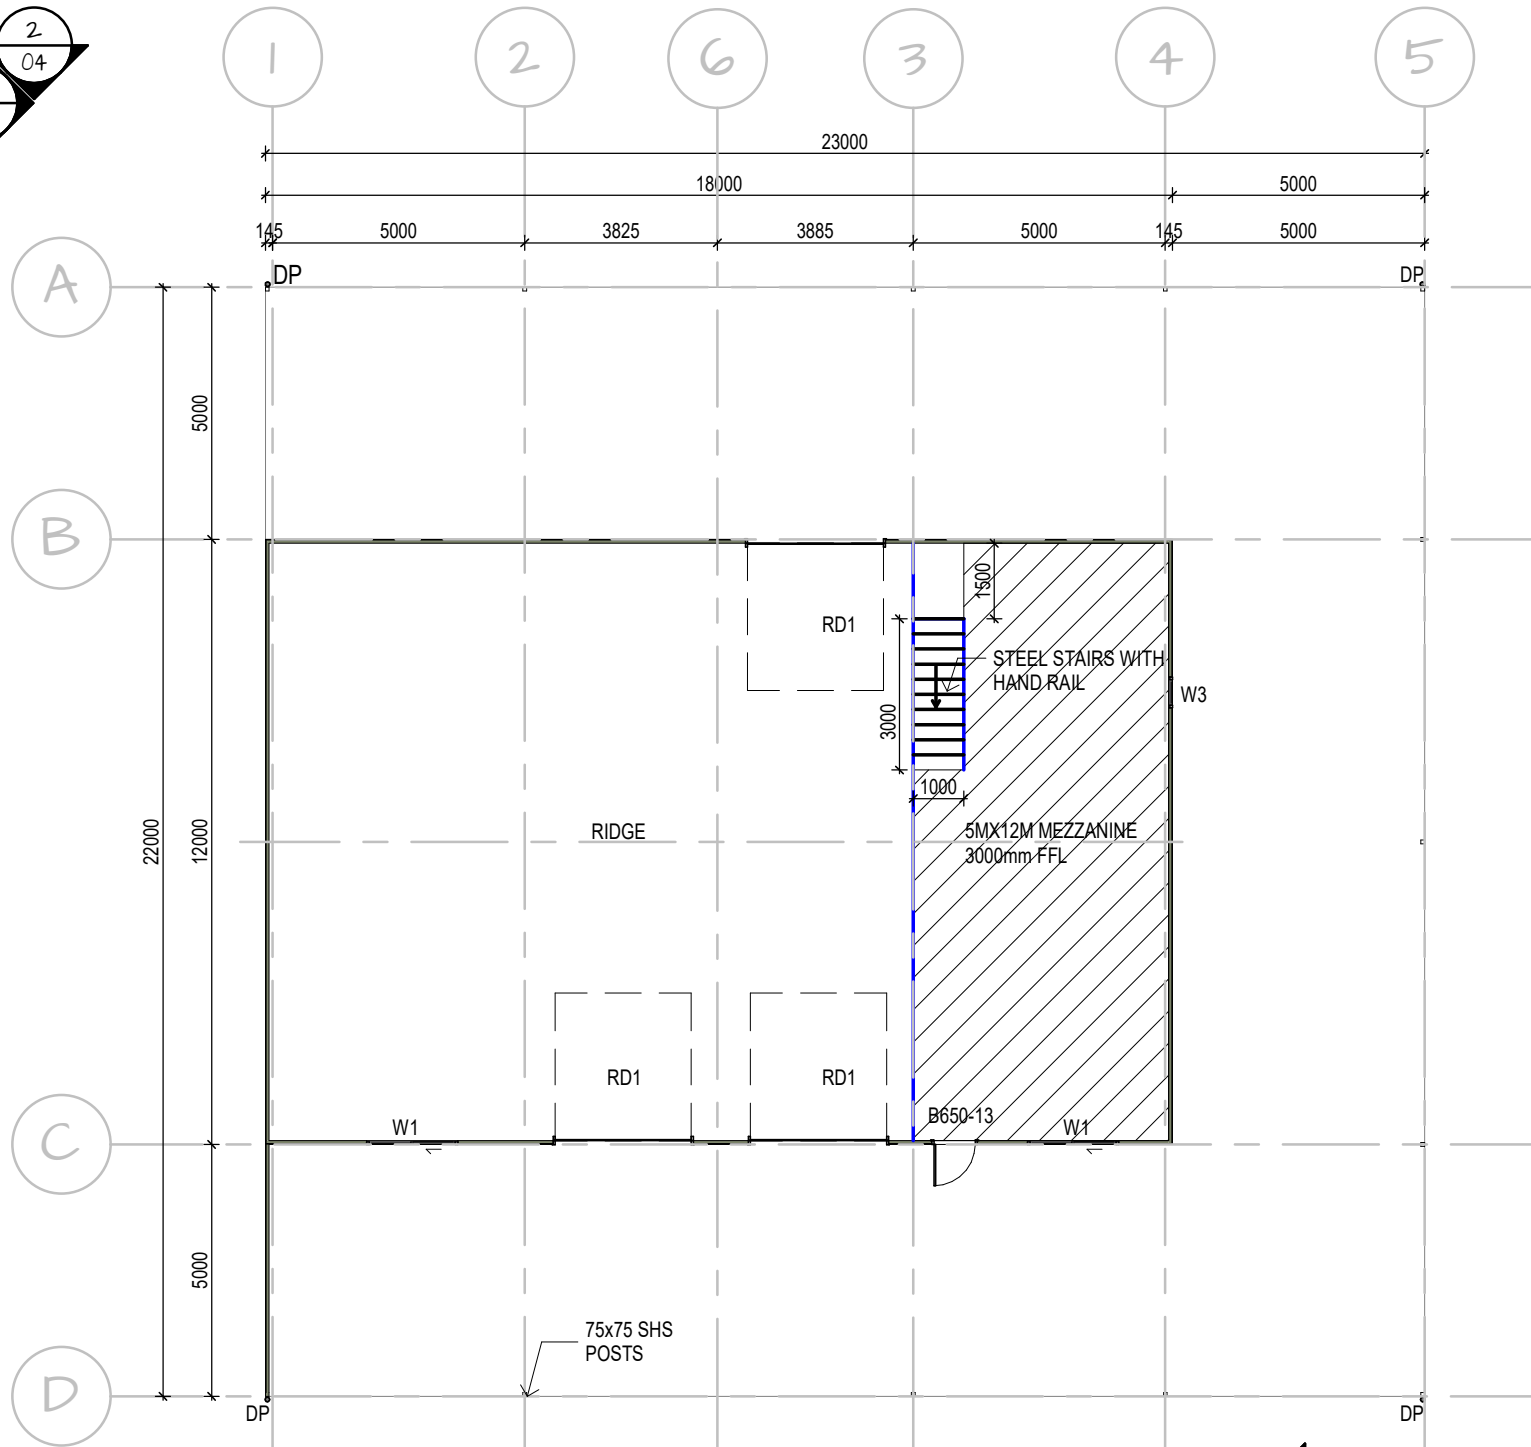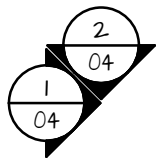

## 1 | Floor Plan

SCALE: 1 : 150

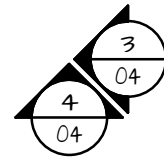

## 2 | Roof Plan


SCALE: 1 : 150

CLADDING			
ITEMS	PROFILE (MIN)	FINISH	COLOUR
ROOF	TRIMDEK 0.42 BMT	CB	PE
WALLS	TRIMDEK 0.42 BMT	CB	PE
CORNERS	-	CB	PE
BARGE	-	CB	PE
GUTTER	HI-QUAD	CB	PE
FRONT WALLS	90MM PVC		PE

Windows			
Mark	Width	Height	Description
W1	1810	1200	Sliding Window
W1	1810	1200	Sliding Window
W2	2170	600	High Lite Window
W2	2170	600	High Lite Window
W2	2170	600	High Lite Window
W2	2170	600	High Lite Window
W2	2170	600	High Lite Window
W3	610	600	Awning Window

PE = Pale Eucalypt

Windows and doors =  
Heritage Cream

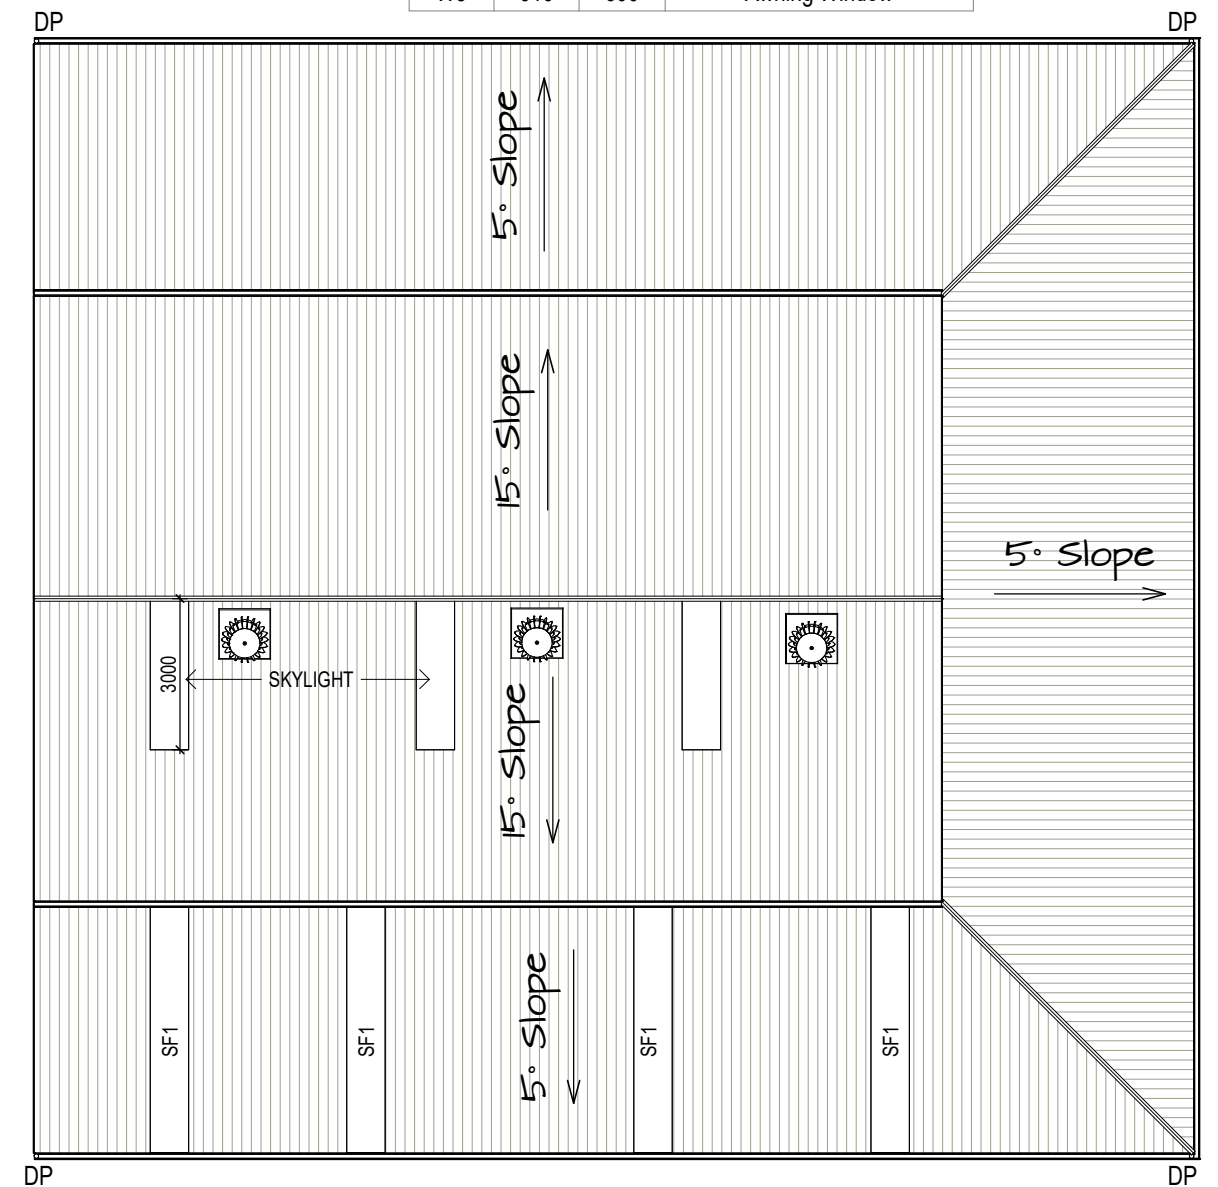


**Notes:-**  
· Levels shown are approx only and should be verified on site by builder and all trades.  
· Figured dimensions are to be taken in preference to scaling and double checked on site.  
· All measurements are in mm unless otherwise stated. Do not scale from plans.  
· Window sizes are nominal only, Final window sizes are by builder.  
· Dimensions are to be verified on site by builder before commencement of work.


DATE	DESCRIPTION	REV	DRAWN
06/11/24	For Review	A	RS
18/11/24	Revision 2	B	RS
26/11/24	Skylight Add	C	RS
03/02/25	Mezz Height	D	RS
26/02/25	Sheet Add	E	RS
06/04/25	Window & Color	F	RS
07/04/25	Wall Removal	G	RS

SITE ADDRESS:  
59 View Street, Vacy,  
NSW 2421


SHEET NAME: FLOOR PLAN			
DESIGNER / BUILDER: HUNTER SHEDS	PROJECT STAGE: FOR INFO	SCALE@A3: 1:150	JOB NO: LOT 11- DP712070
REV NO: G	DATE: 07-04-2025 07:02:28	SHEET NO: 03 OF 4	

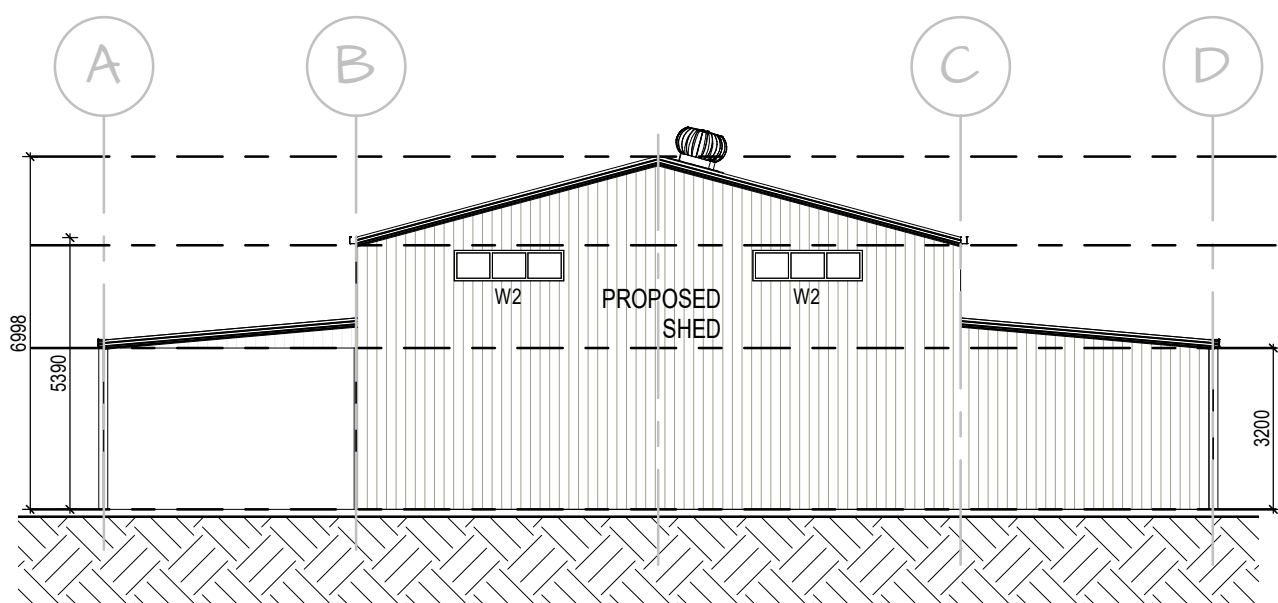


1 | Elevation Grid 1 South western elevation  
SCALE: 1 : 150

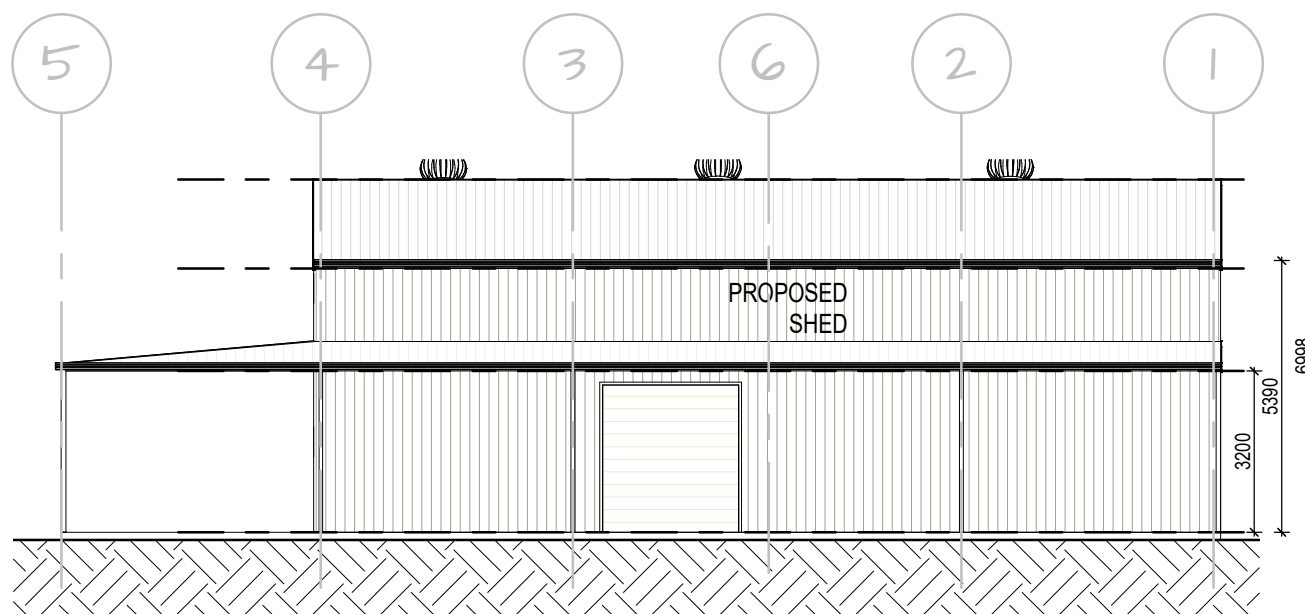

2 | Elevation Grid A North western elevation  
SCALE: 1 : 150

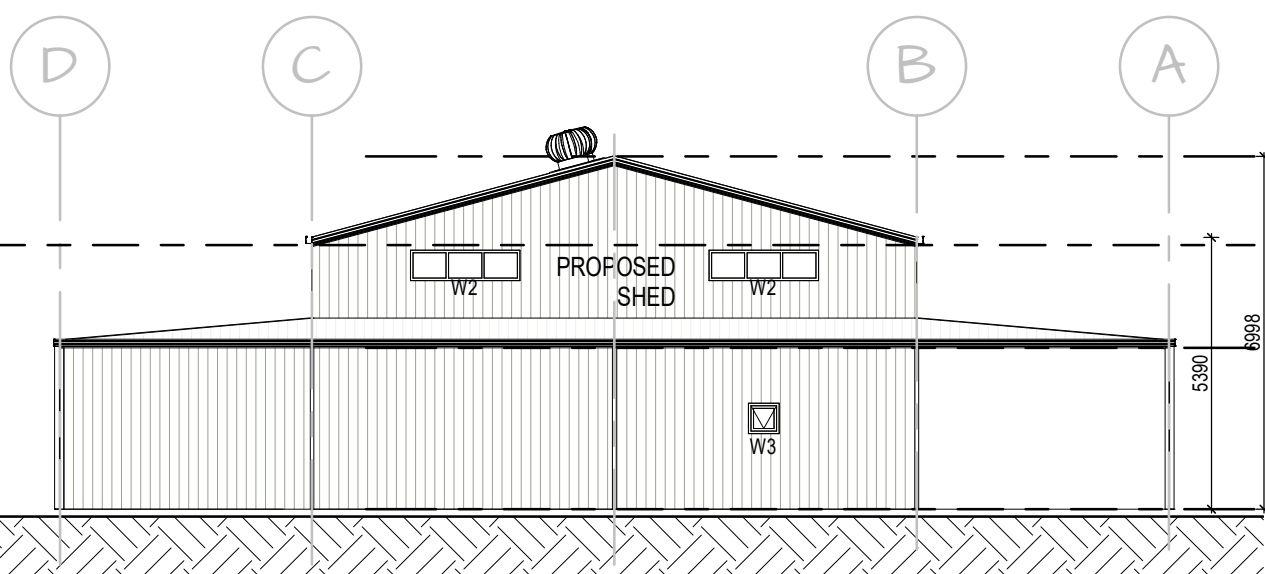

3 | Elevation Grid 5 North eastern elevation  
SCALE: 1 : 150

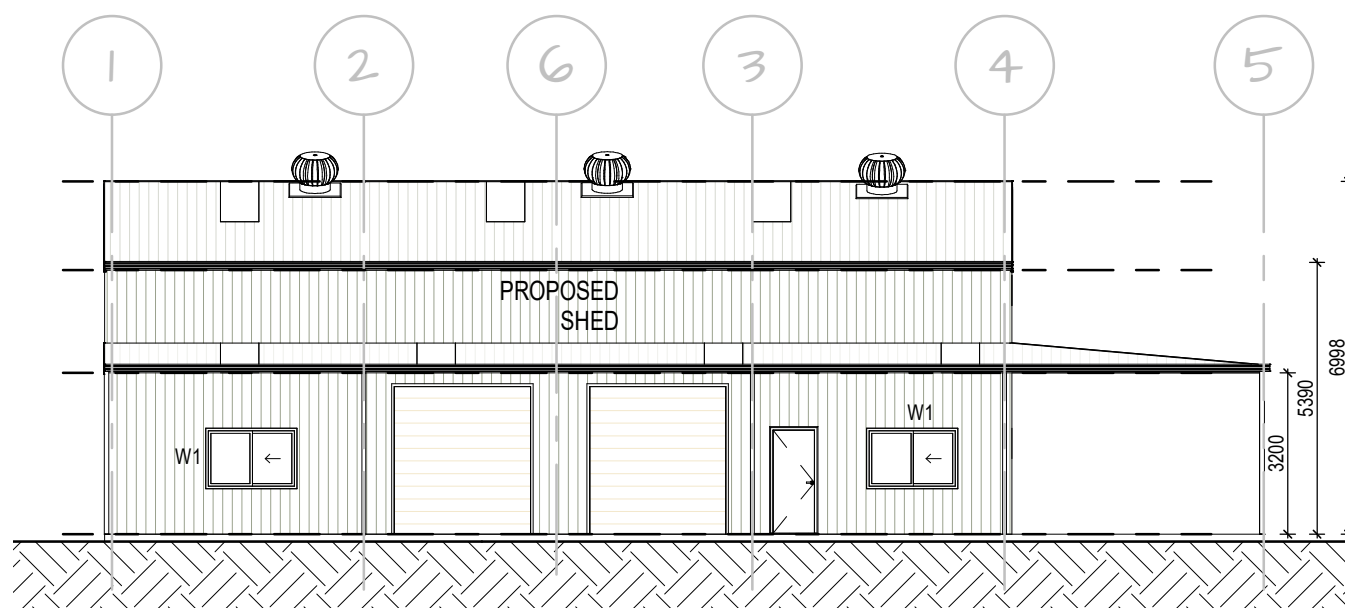

4 | Elevation Grid D South eastern elevation  
SCALE: 1 : 150



**Notes:-**  
 · Levels shown are approx only and should be verified on site by builder and all trades.  
 · Figured dimensions are to be taken in preference to scaling and double checked on site.  
 · All measurements are in mm unless otherwise stated. Do not scale from plans.  
 · Window sizes are nominal only, Final window sizes are by builder.  
 · Dimensions are to be verified on site by builder before commencement of work.

DATE	DESCRIPTION	REV	DRAWN
06/11/24	For Review	A	RS
18/11/24	Revision 2	B	RS
26/11/24	Skylight Add	C	RS
03/02/25	Mezz Height	D	RS
26/02/25	Sheet Add	E	RS
06/04/25	Window & Color	F	RS
07/04/25	Wall Removal	G	RS

SITE ADDRESS:  
59 View Street, Vacy,  
NSW 2421

SHEET NAME: BUILDING ELEVATIONS				JOB NO: LOT 11- DP712070
DESIGNER / BUILDER: HUNTER SHEDS	PROJECT STAGE: FOR INFO	SCALE@A3: 1:100	SHEET NO: 04 OF 4	
		REV NO: G	DATE: 07-04-2025 07:02:28	