


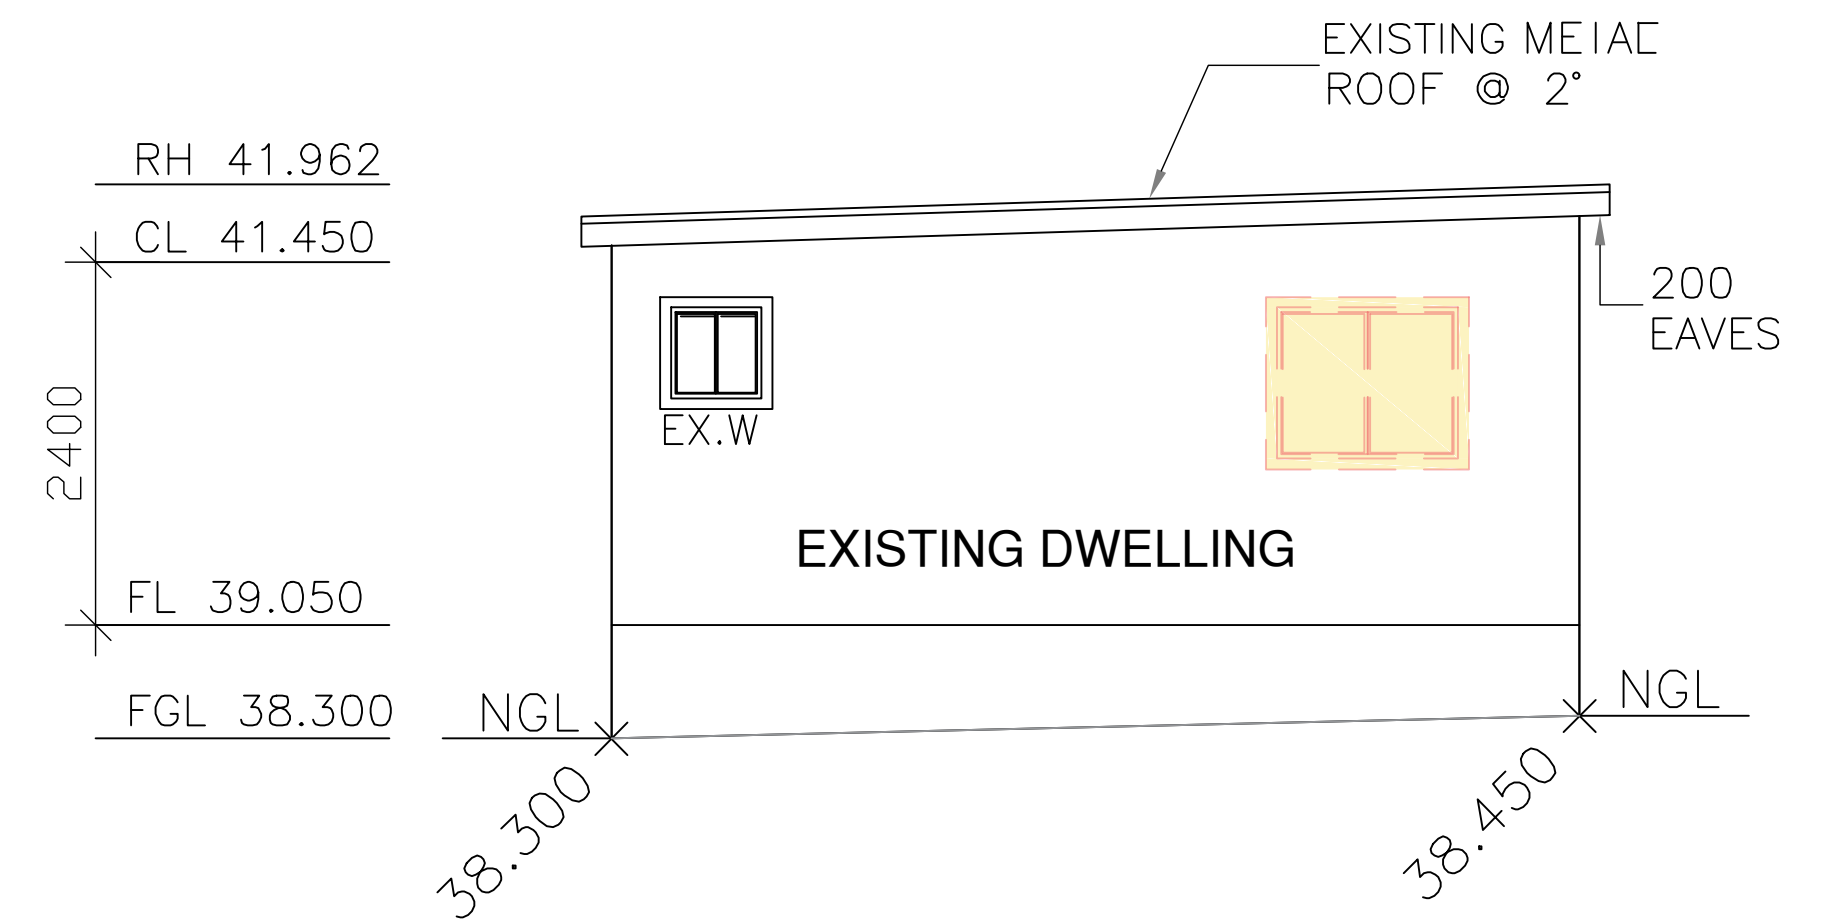


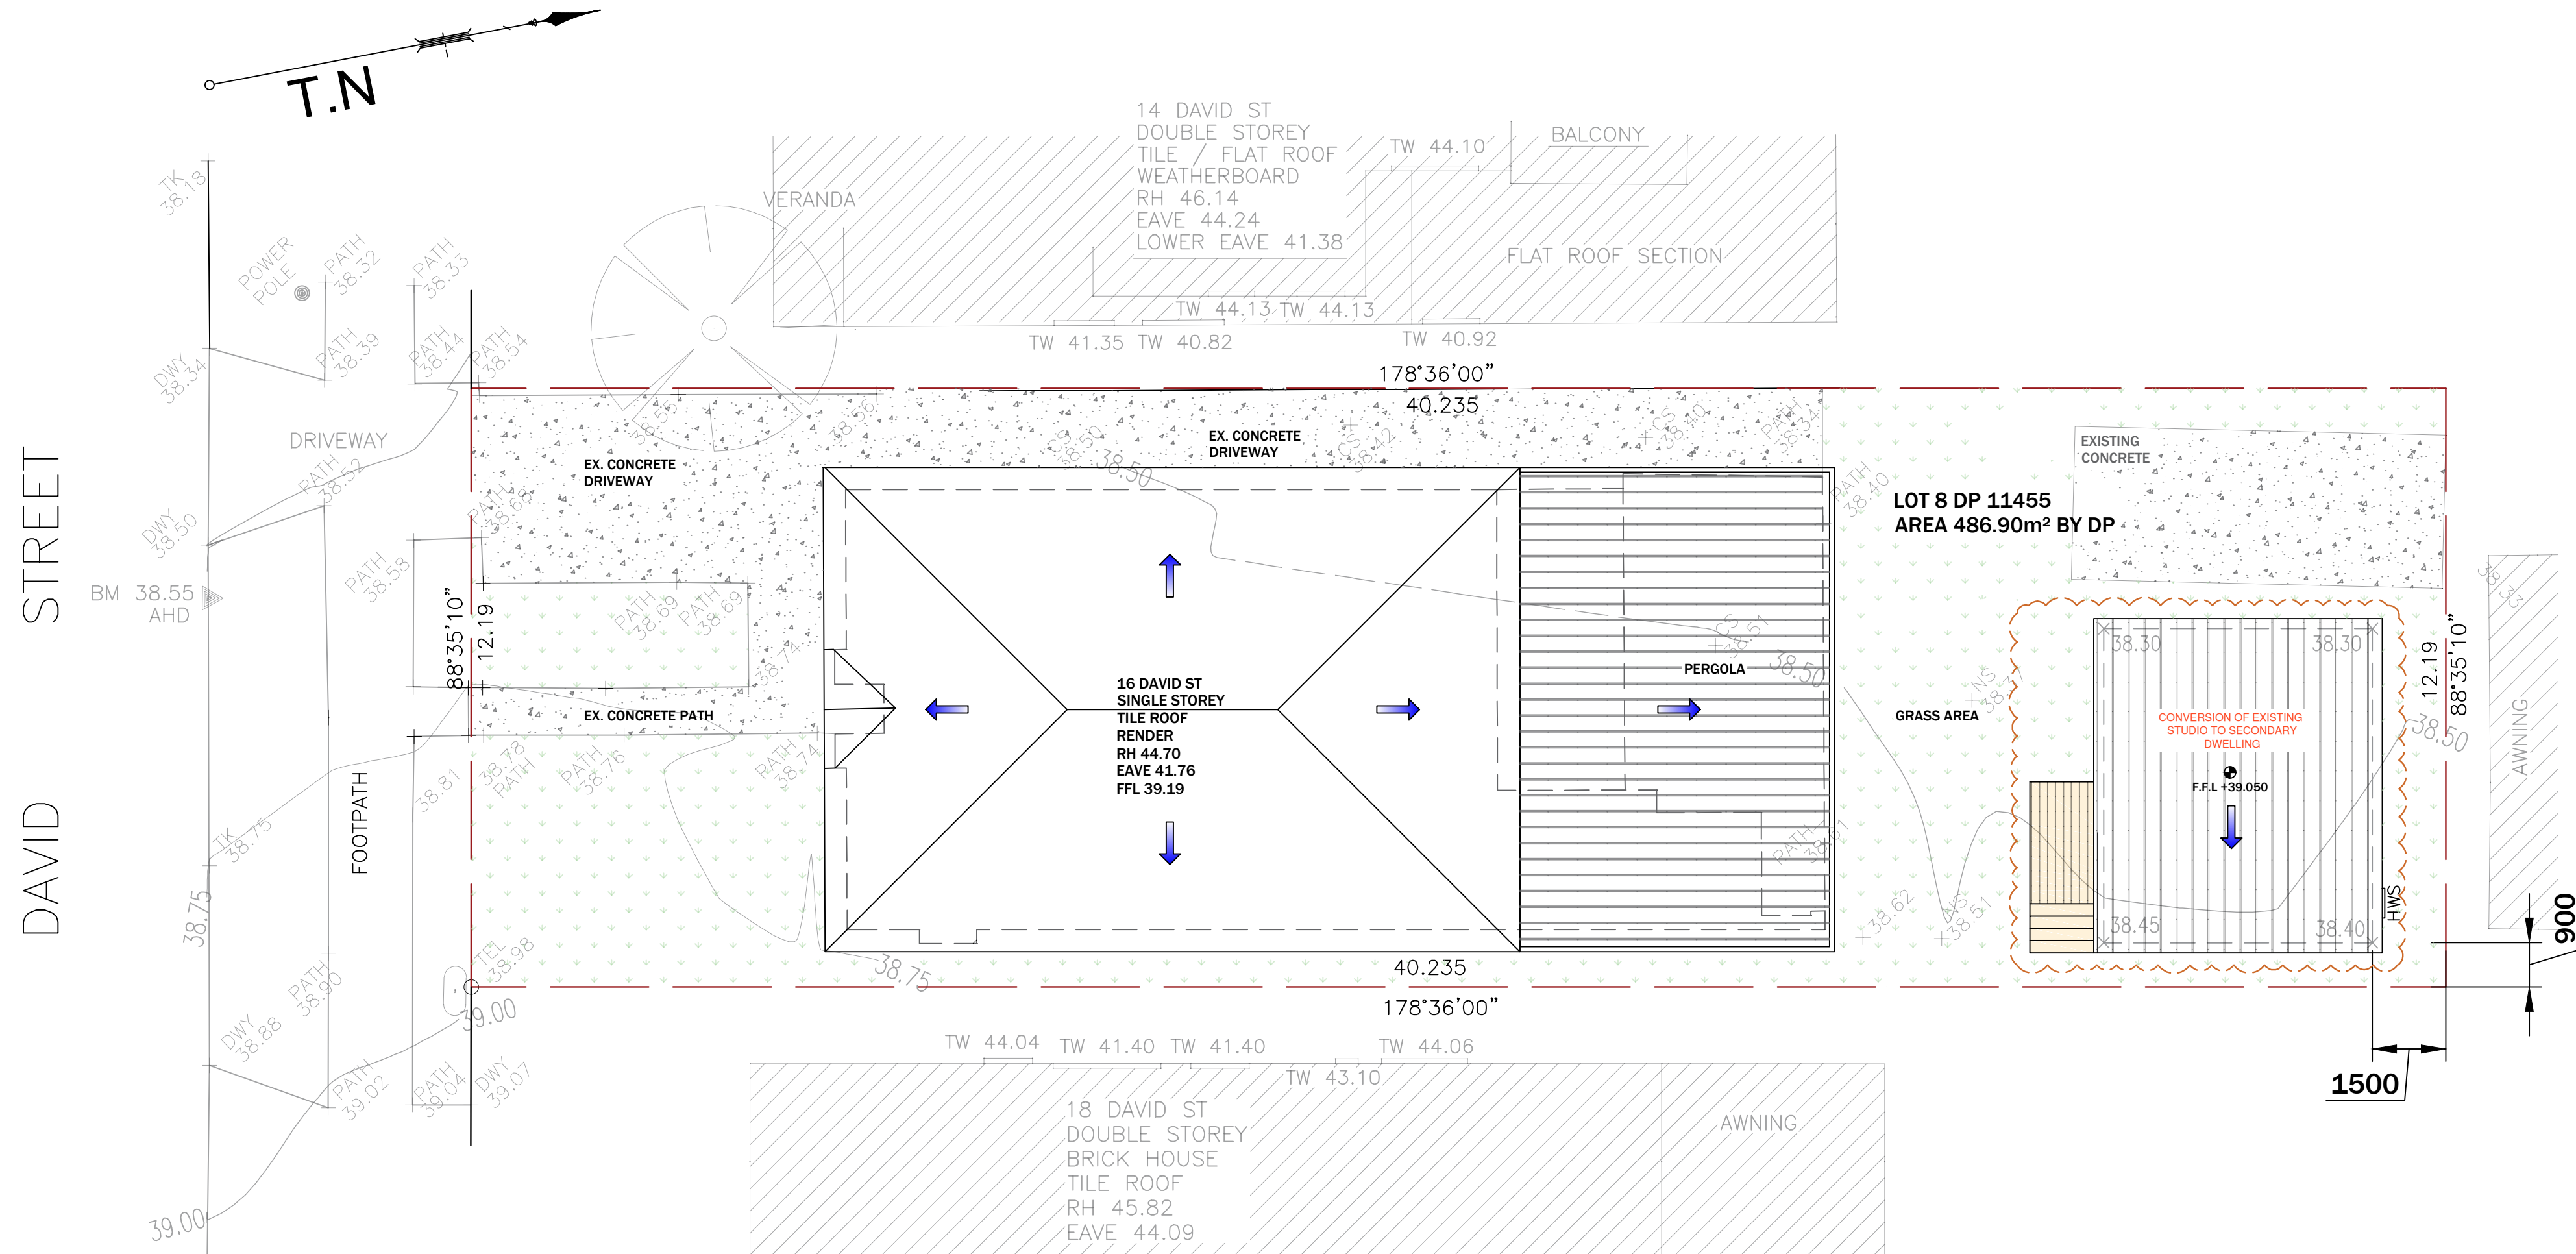


1 NORTH ELEVATION
SCALE: 1:100 @ A3

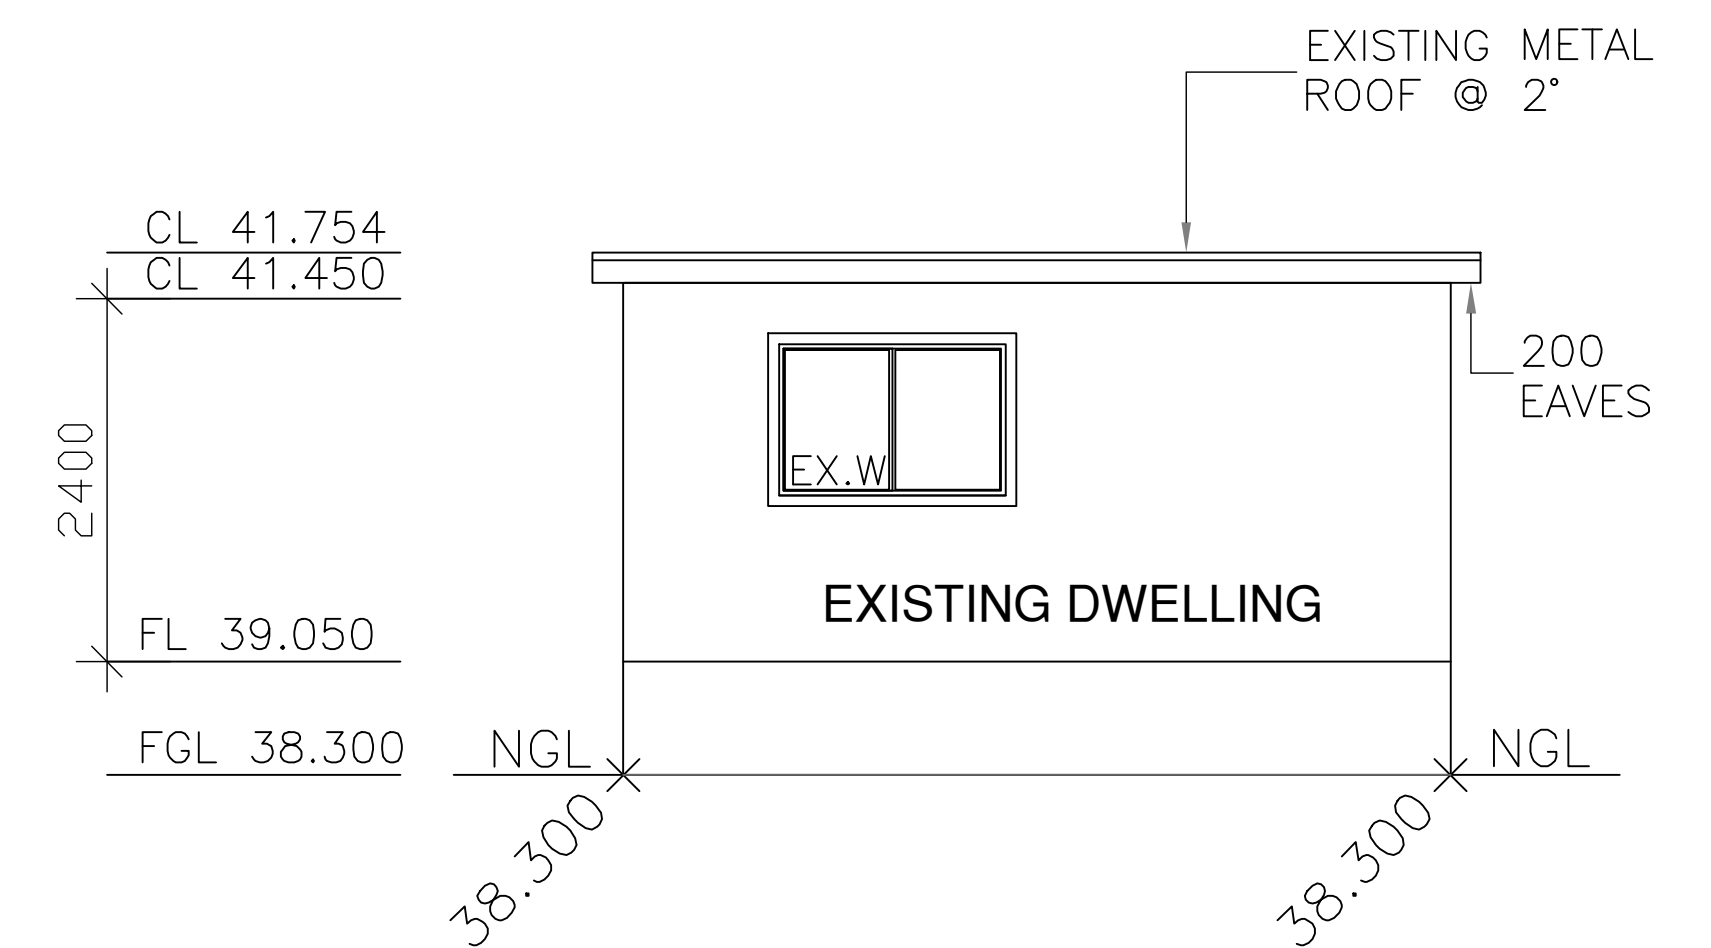

2 EAST ELEVATION
SCALE: 1:100 @ A3

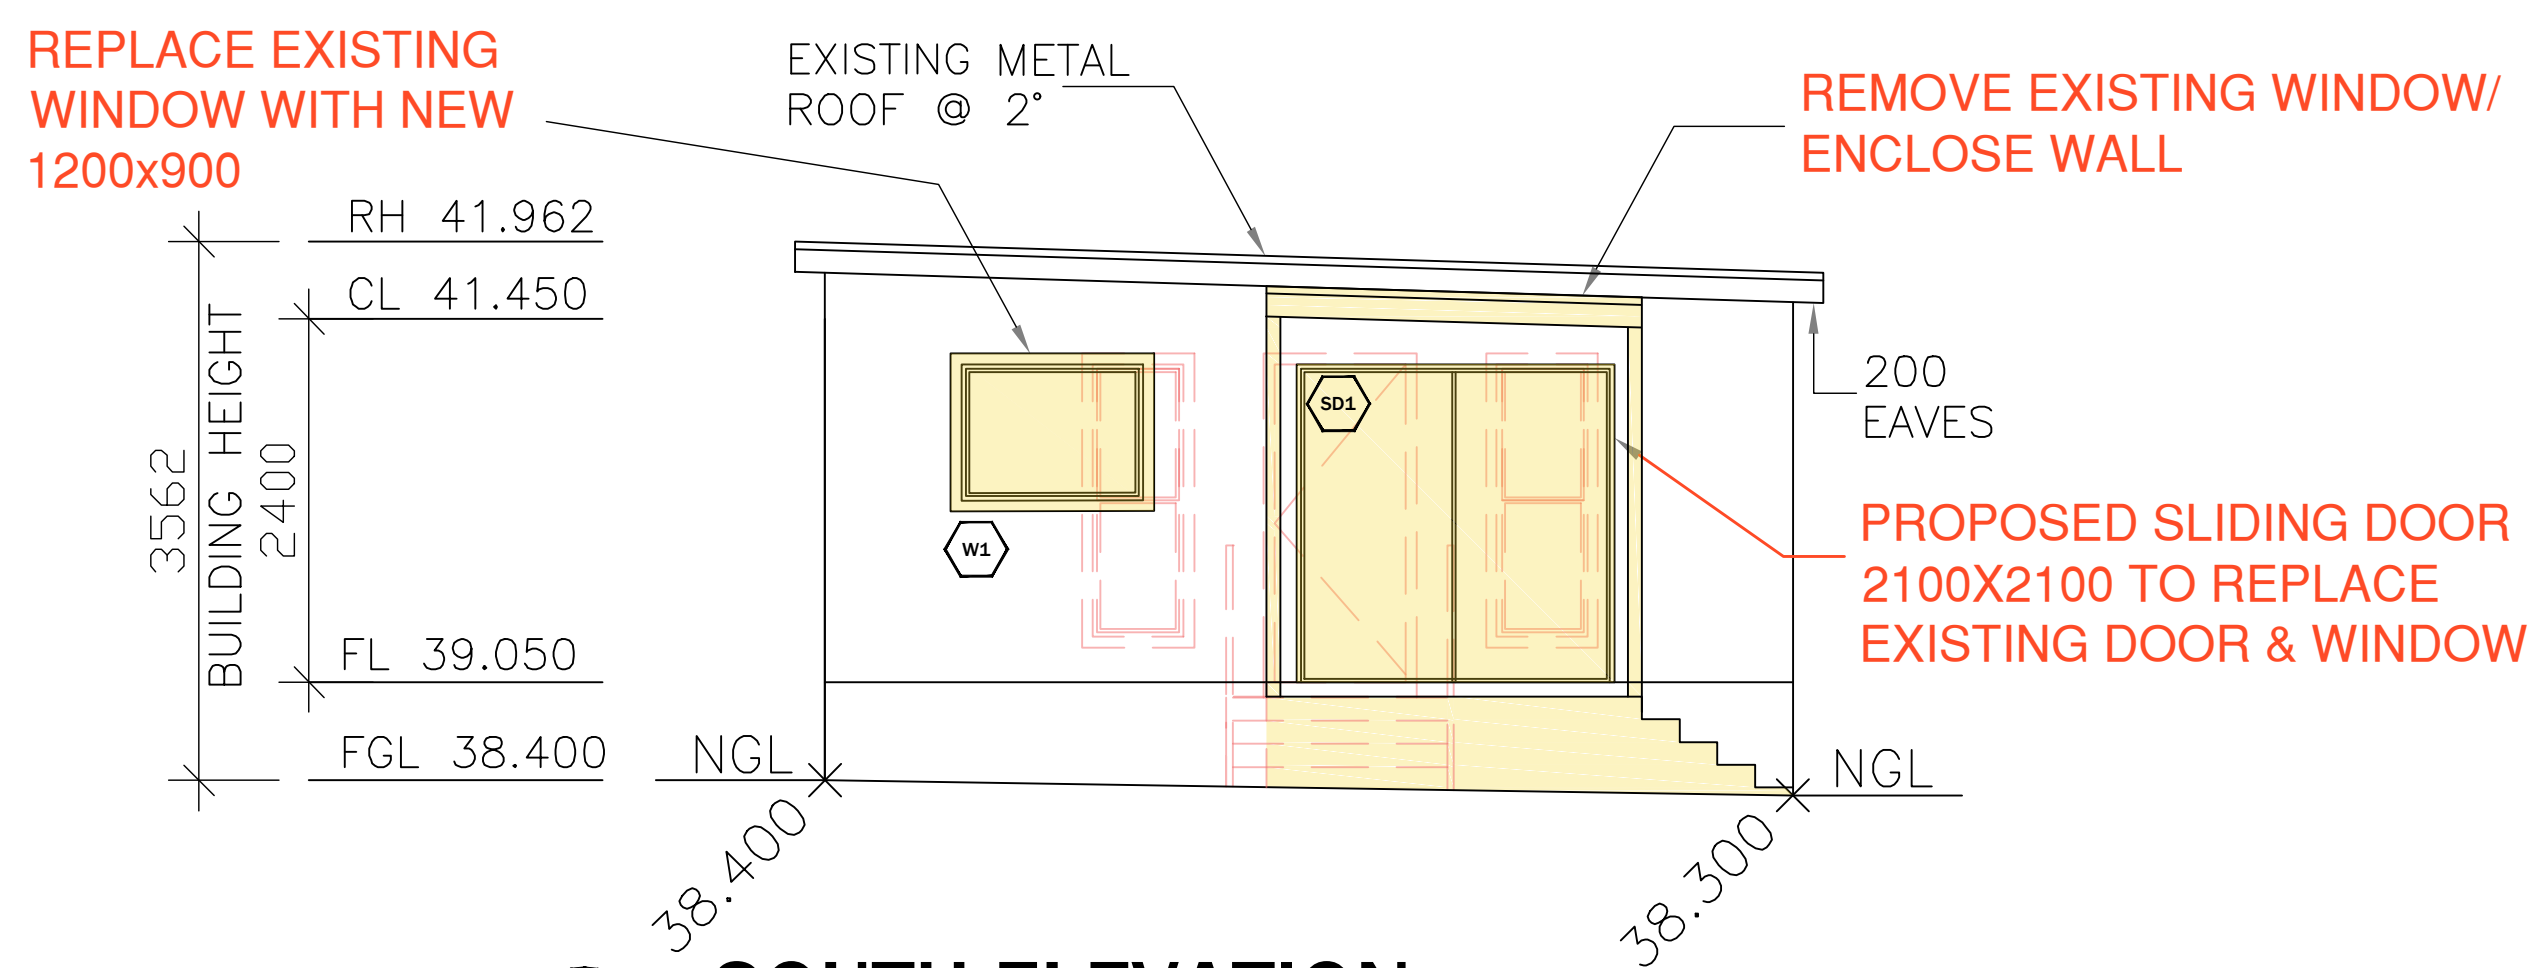

3 SOUTH ELEVATION
SCALE: 1:100 @ A3

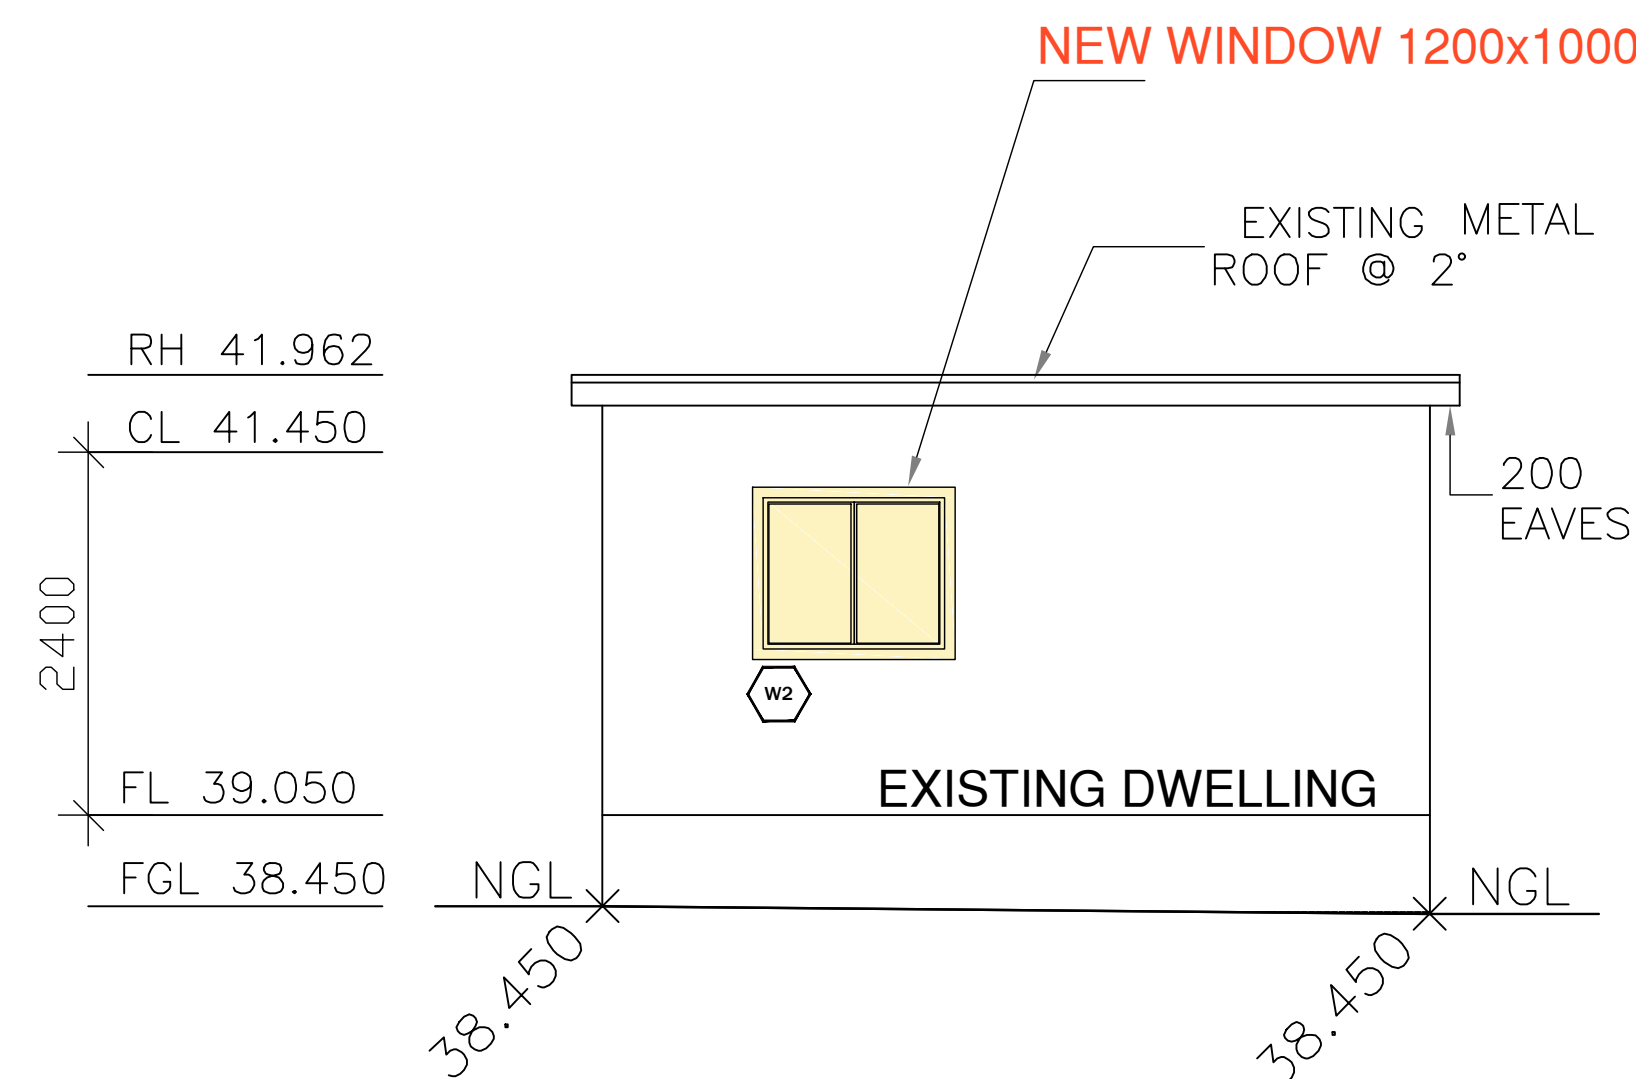

4 WEST ELEVATION
SCALE: 1:100 @ A3

1. THIS DRAWING IS THE PROPERTY OF 'ASPIRE DESIGN & ENGINEERING'. IT MAY NOT BE REPRODUCED IN WHOLE OR PART OR TAKE ADVANTAGE OF THE DRAWINGS WITHOUT THE EXPRESS PERMISSION OF THE COPYRIGHT HOLDERS.
2. THIS DRAWING IS TO BE READ IN CONJUNCTION WITH ALL RELEVANT ARCHITECT'S, SERVICE ENGINEER'S AND RELEVANT SPECIFICATIONS.

LGA: Canterbury Bankstown Council

DESCRIPTION:
CHANGE OF USE

CLIENT:



ASPIRE DESIGN & ENGINEERING
ARCHITECTURAL | CONSULTANT | ENGINEERING
329/462 Chapel Rd,
Bankstown 2200

REV:	DESCRIPTION:	DATE:
A	CDC SUBMISSION	11/07/23

SUBJECT SITE: 16 David Street, GREENACRE

DRAWING TITLE: Notification Plan

SCALE/ SHEET SIZE: 1:100 A3 PREPARED: I.M. SHEET NO.: S-05