


28 The Esplanade

North Arm Cove

Single Residence

The information contained in the document is copyright and may not be used or reproduced for any other project or purpose. Verify all dimensions and levels on site and report any discrepancies prior to the commencement of work. Drawings are to be read in conjunction with all contract documents. Manns & Troup cannot guarantee the accuracy of content and format for copies of drawings issued electronically. The completion of the issue details checked and authorised section below is confirmation of the status of the drawing. The drawing shall not be used for construction unless endorsed "For Construction" and authorised for issue.

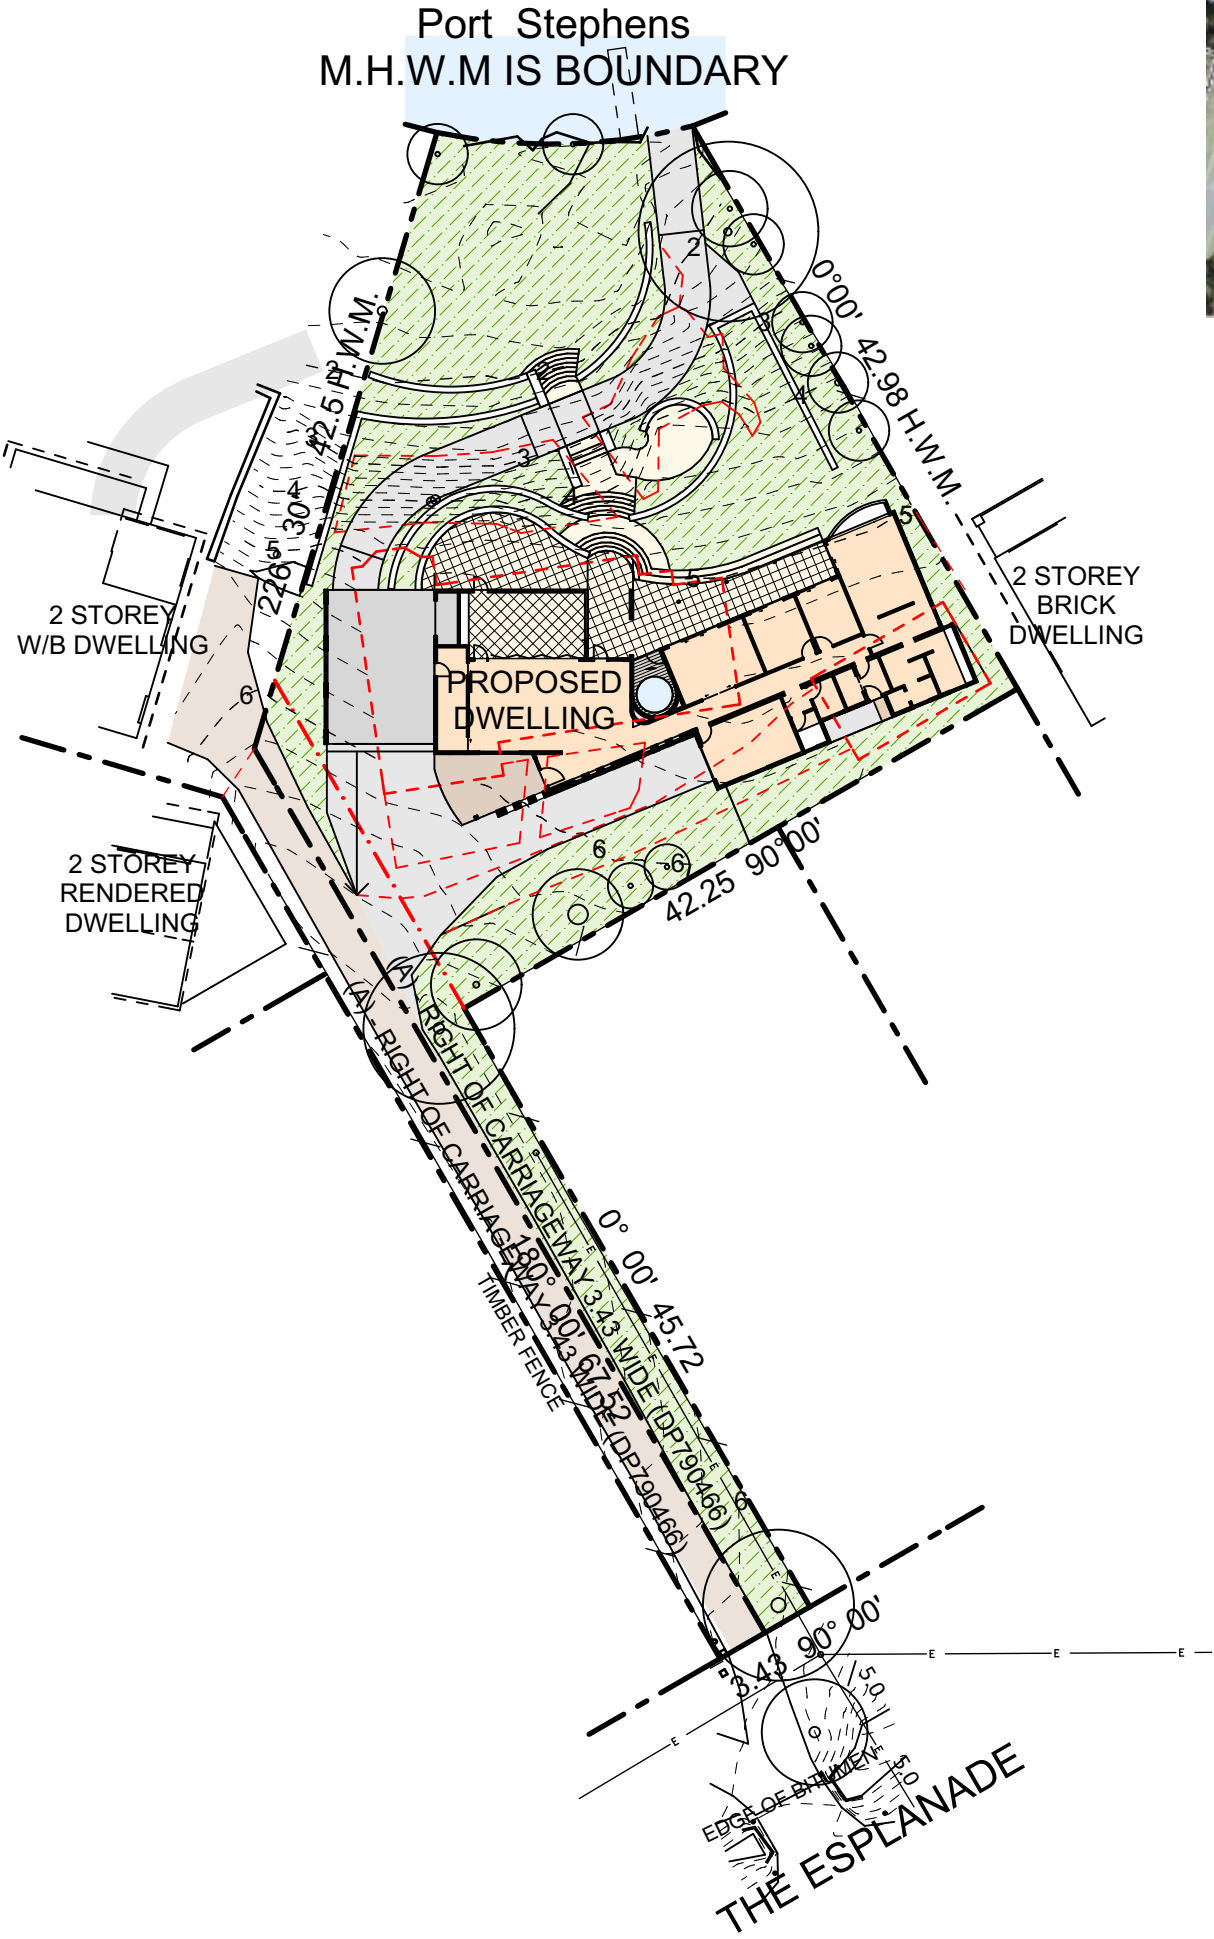

Overall Site Plan
SCALE 1:500 @ A3

Client Tracy Norman		
Project 28 The Esplanade North Arm Cove Drawing Title Cover Page & Overall Site Plan		
Job Number 461	Drawing Number DA00	Issue



Port Stephens
M.H.W.M IS BOUNDARY




SCALE 1:250 @ A3

Job Number Drawing Number
461 DA01


Manns
+ Troup

Port Stephens
M.H.W.M IS BOUNDARY



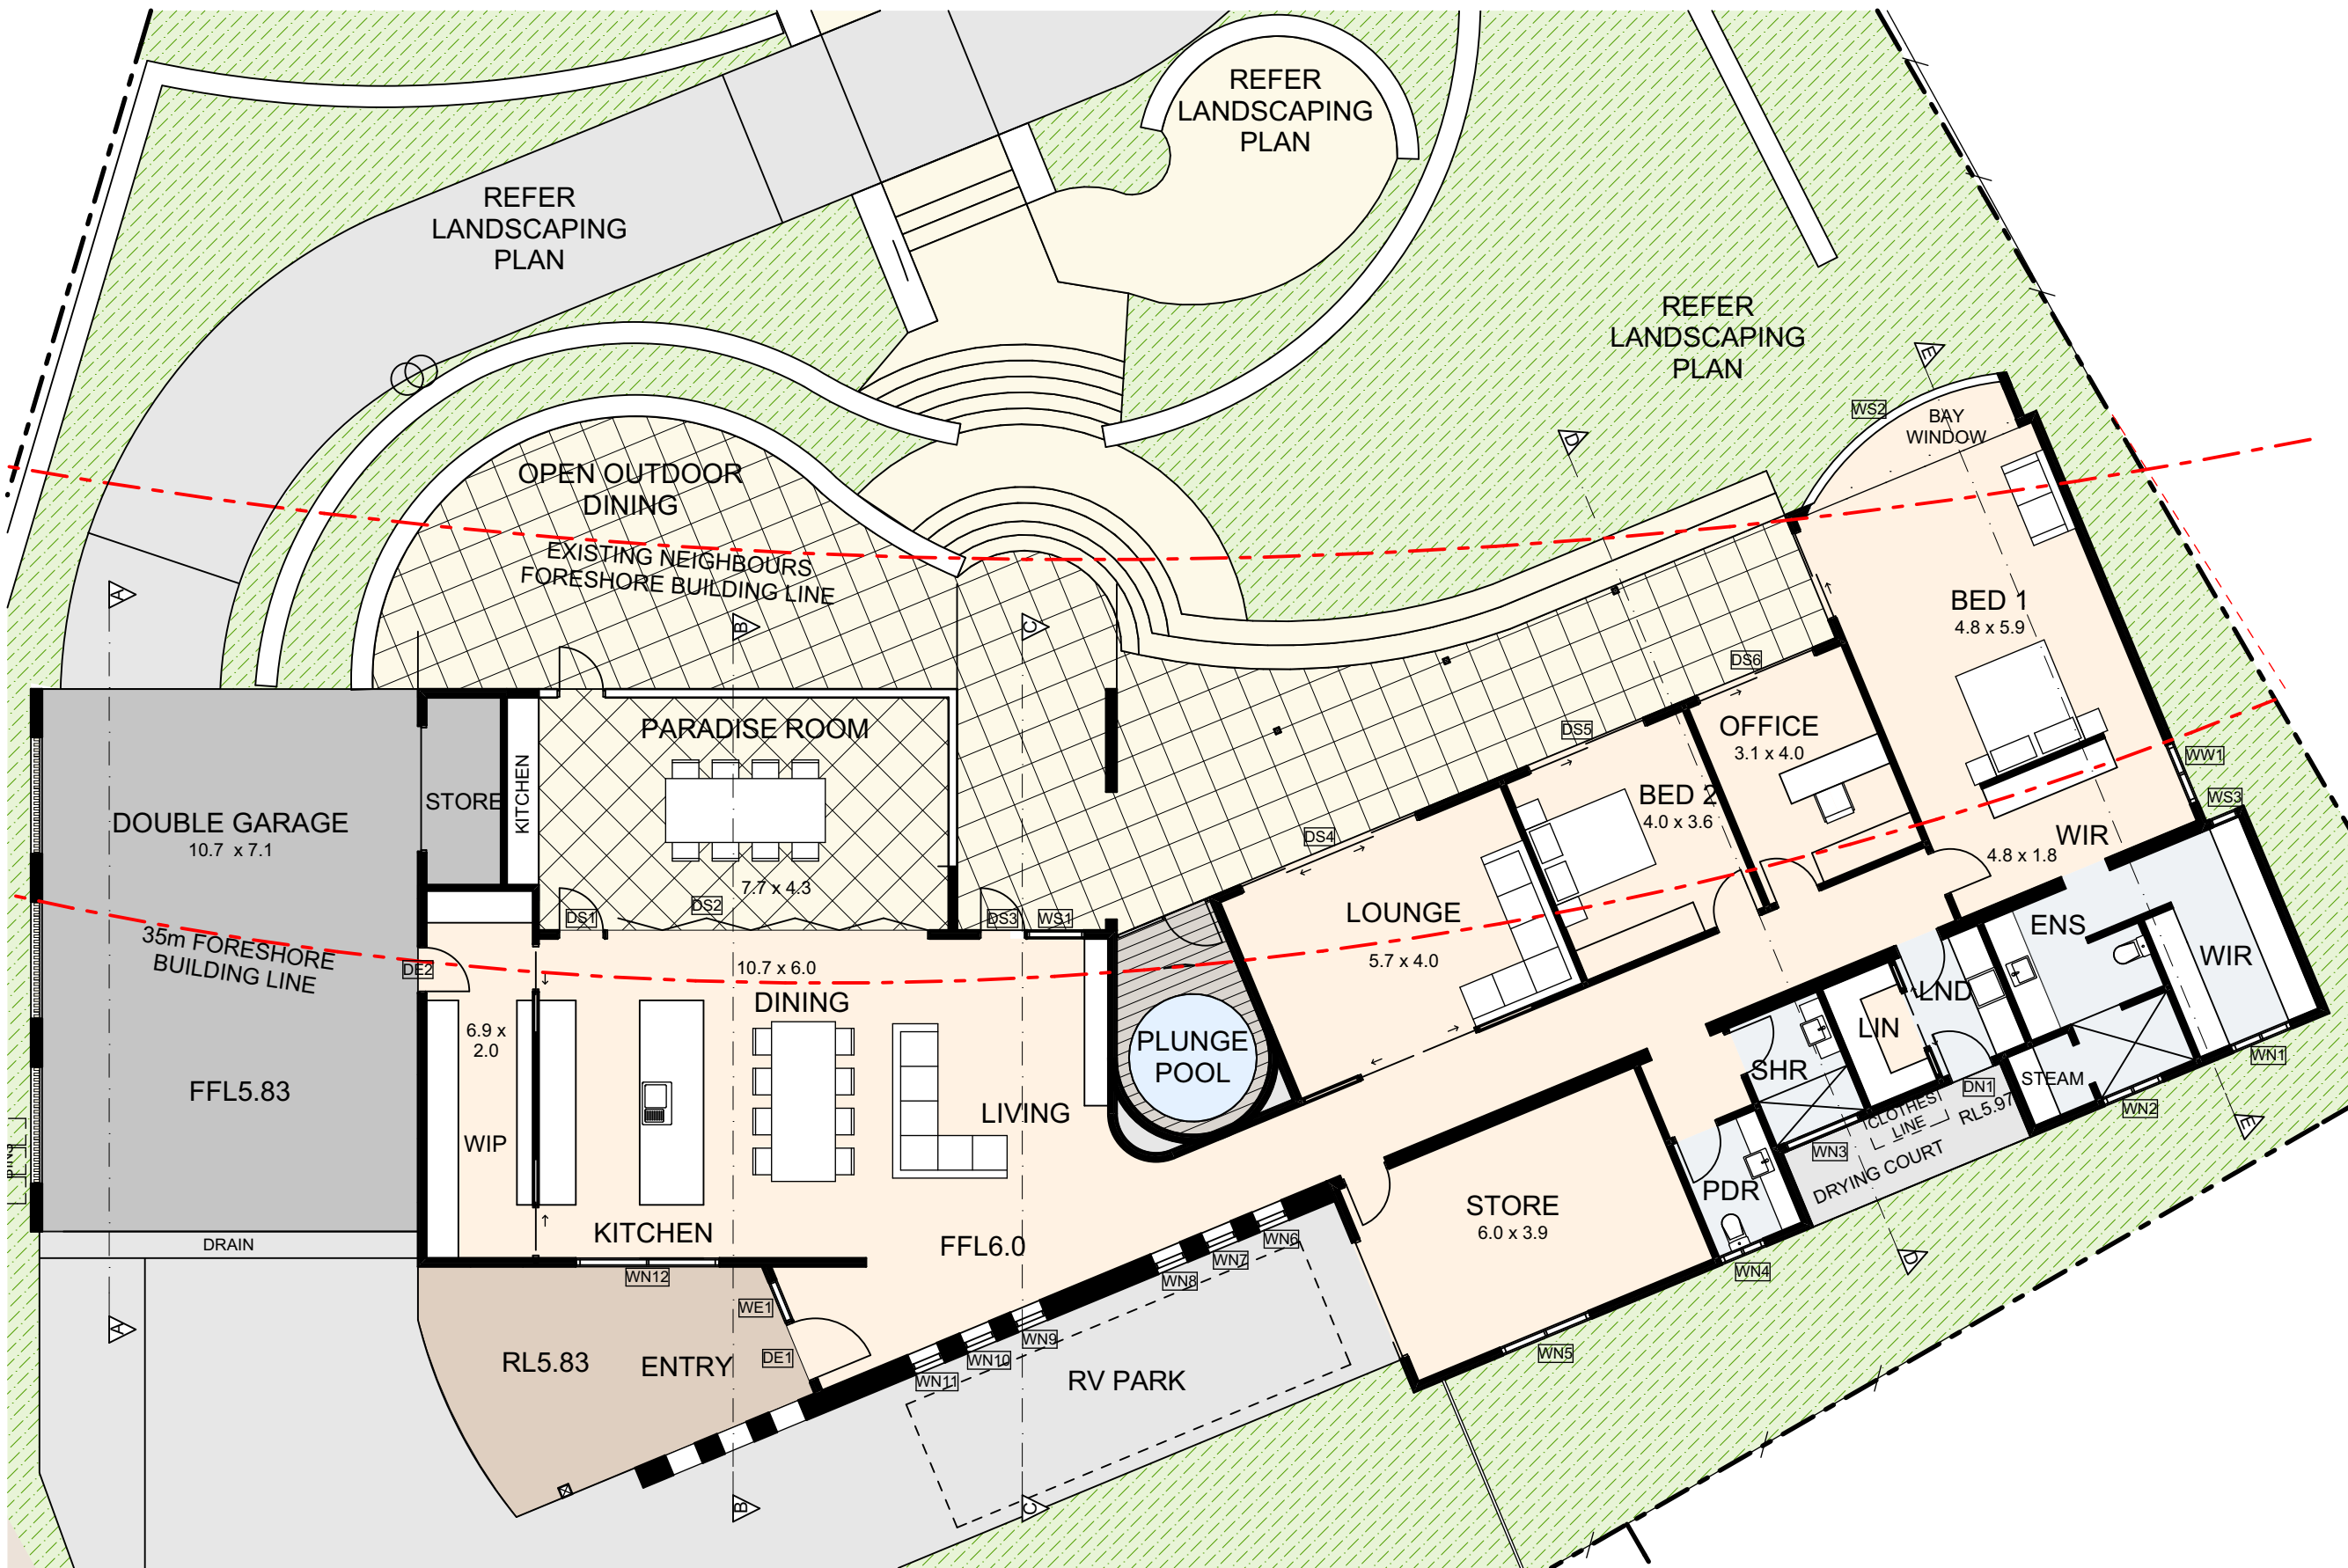


Ground Floor
SCALE 1:125 @ A3

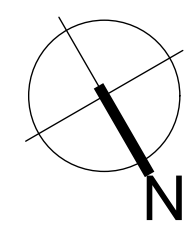

The information contained in the document is copyright and may not be used or reproduced for any other project or purpose. Verify all dimensions and levels on site and report any discrepancies prior to the commencement of work. Drawings are to be read in conjunction with all contract documents. Use figured dimensions only. Do not scale from drawings. Manns & Troup cannot guarantee the accuracy of content and format for copies of drawings issued electronically. The completion of the issue details checked and authorised section below is confirmation of the status of the drawing. The drawing shall not be used for construction unless endorsed "For Construction" and authorised for issue.


Drawing Title		Client	
Floor Plan		Tracy Norman	
Job Number	Drawing Number	Issue	
461	DA03	Project	
		28 The Esplanade	
		North Arm Cove	



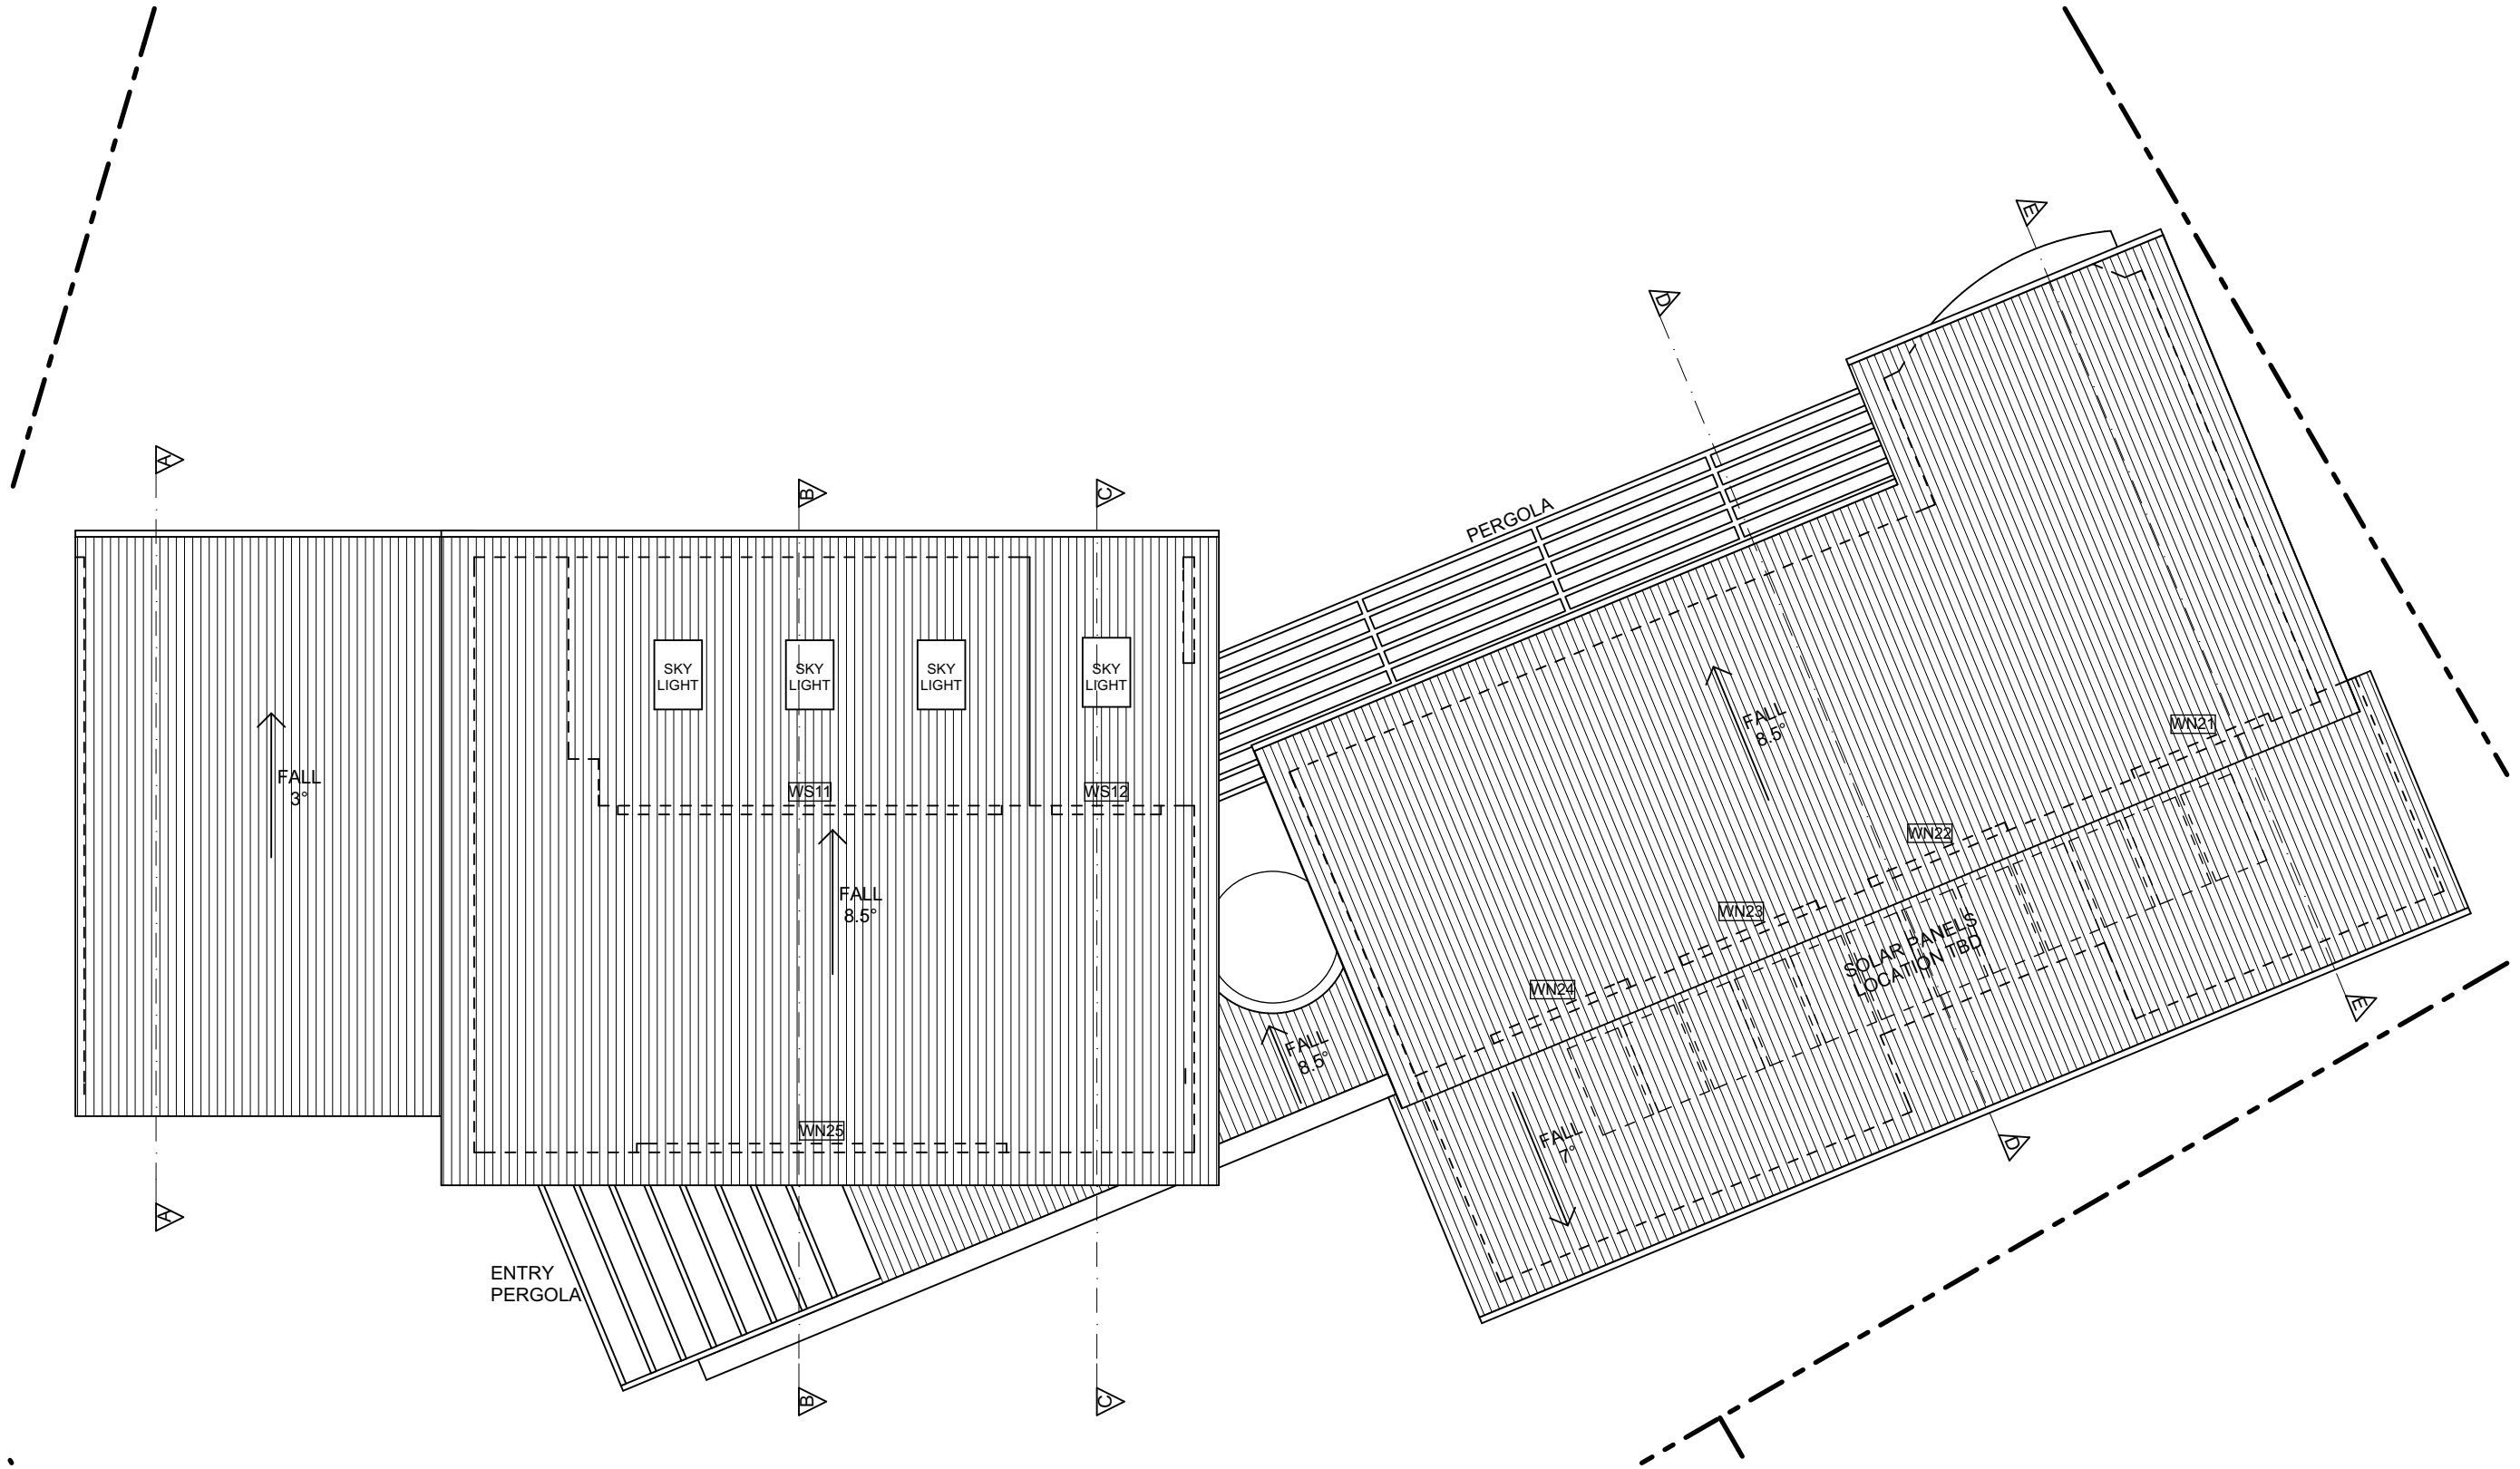

Roof Plan


SCALE 1:125 @ A3

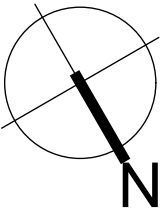


The information contained in the document is copyright and may not be used or reproduced for any other project or purpose. Verify all dimensions and levels on site and report any discrepancies prior to the commencement of work. Drawings are to be read in conjunction with all contract documents. Use figured dimensions only. Do not scale from drawings. Manns & Troup cannot guarantee the accuracy of content and format for copies of drawings issued electronically. The completion of the issue details checked and authorised section below is confirmation of the status of the drawing. The drawing shall not be used for construction unless endorsed "For Construction" and authorised for issue.

Drawing Title		Client	
Roof Plan		Tracy Norman	
Job Number	Drawing Number	Project	
461	DA04	28 The Esplanade	
		North Arm Cove	




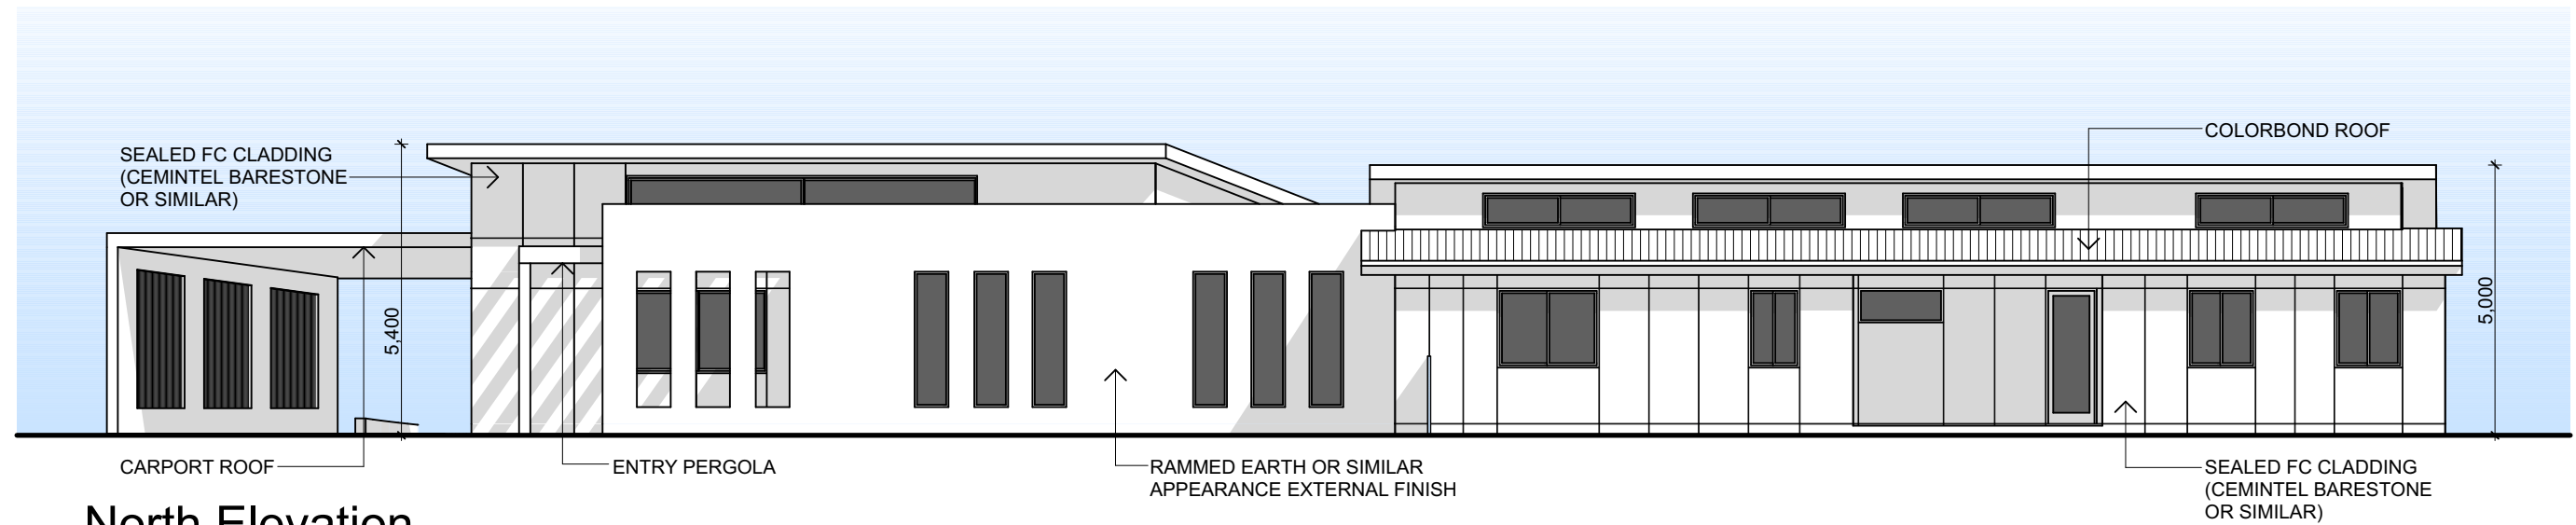


North Elevation
SCALE 1:125 @ A3

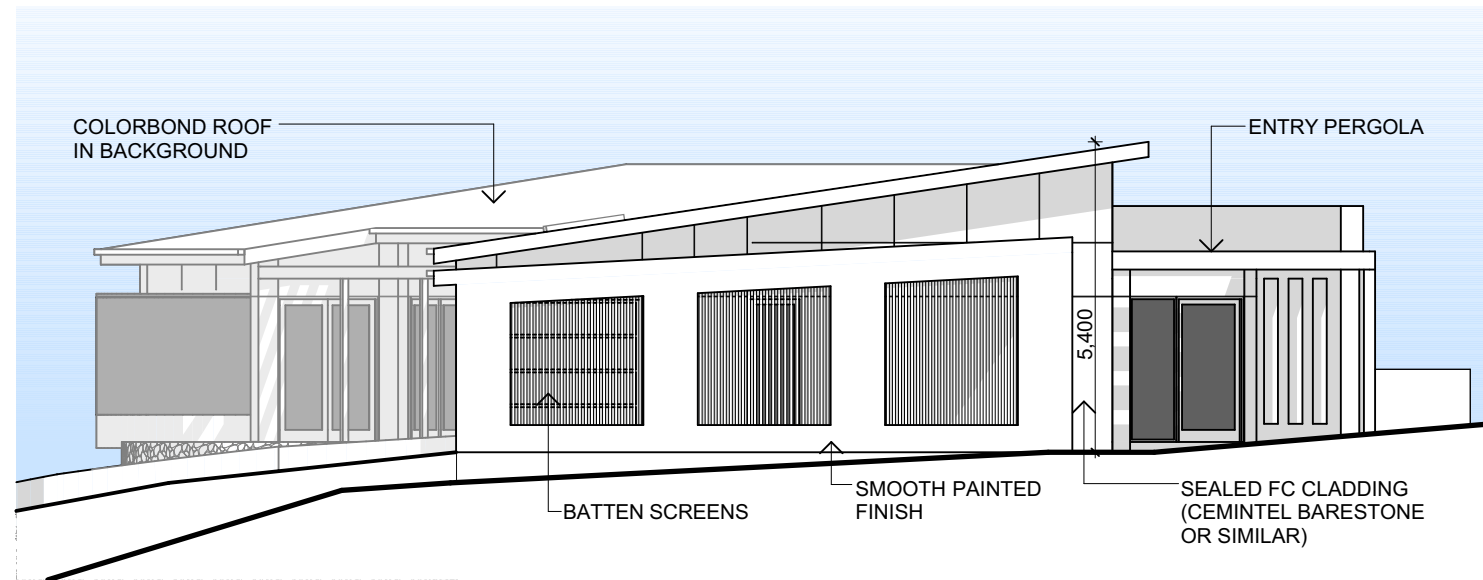

East Elevation
SCALE 1:125 @ A3

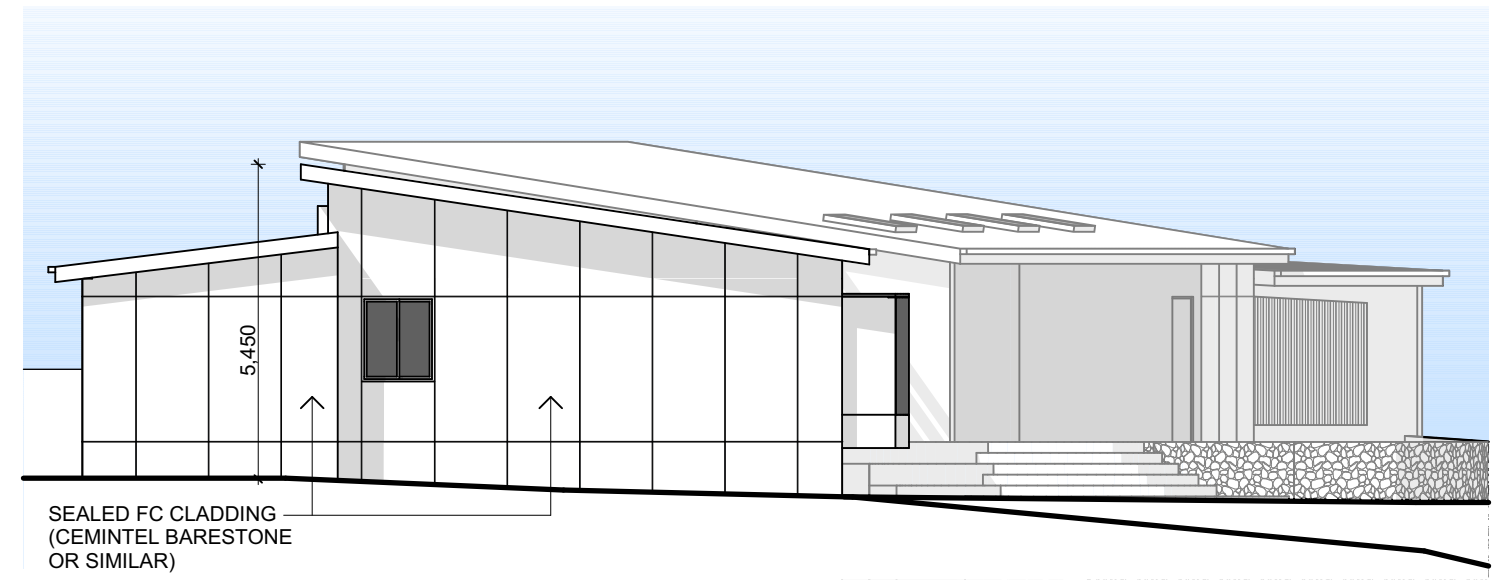

West Elevation
SCALE 1:125 @ A3

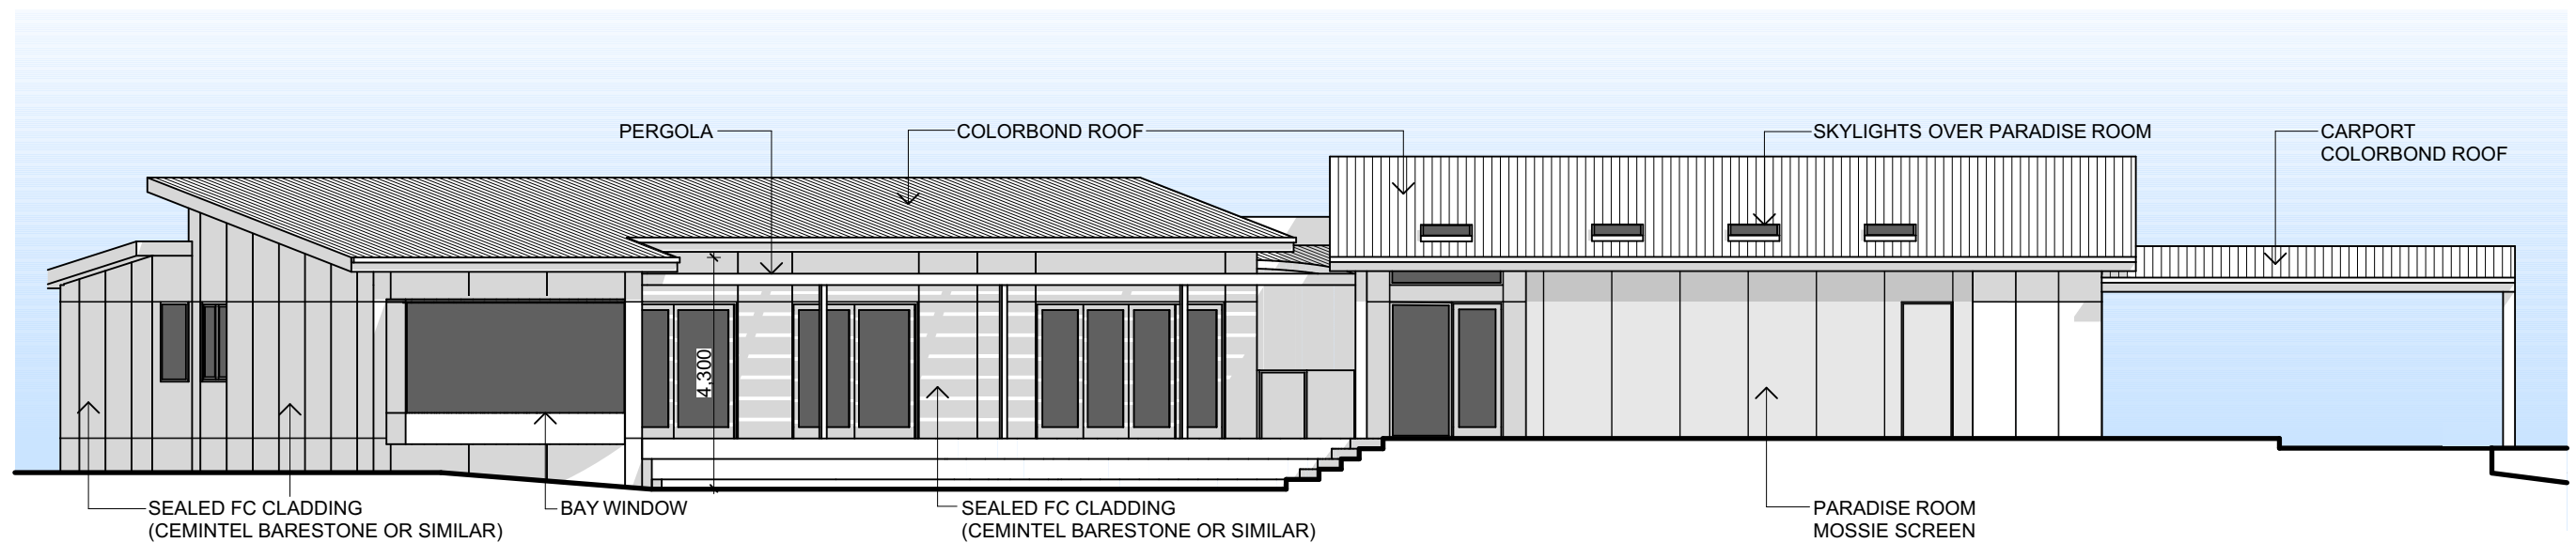

South Elevation
SCALE 1:125 @ A3

The information contained in the document is copyright and may not be used or reproduced for any other project or purpose. Verify all dimensions and levels on site and report any discrepancies prior to the commencement of work. Drawings are to be read in conjunction with all contract documents. Use figured dimensions only. Do not scale from drawings. Manns & Troup cannot guarantee the accuracy of content and format for copies of drawings issued electronically. The completion of the issue details checked and authorised section below is confirmation of the status of the drawing. The drawing shall not be used for construction unless endorsed "For Construction" and authorised for issue.

Drawing Title
Elevations

Job Number
461


Drawing Number
DA05

Client
Tracy Norman


Project
**28 The Esplanade
North Arm Cove**

**Manns
+ Troup**


The information contained in the document is copyright and may not be used or reproduced for any other project or purpose. Verify all dimensions and levels on site and report any discrepancies prior to the commencement of work. Drawings are to be read in conjunction with all contract documents. Use figured dimensions only. Do not scale from drawings. Manns & Troup cannot guarantee the accuracy of content and format for copies of drawings issued electronically. The completion of the issue details checked and authorised section below is confirmation of the status of the drawing. The drawing shall not be used for construction unless endorsed "For Construction" and authorised for issue.

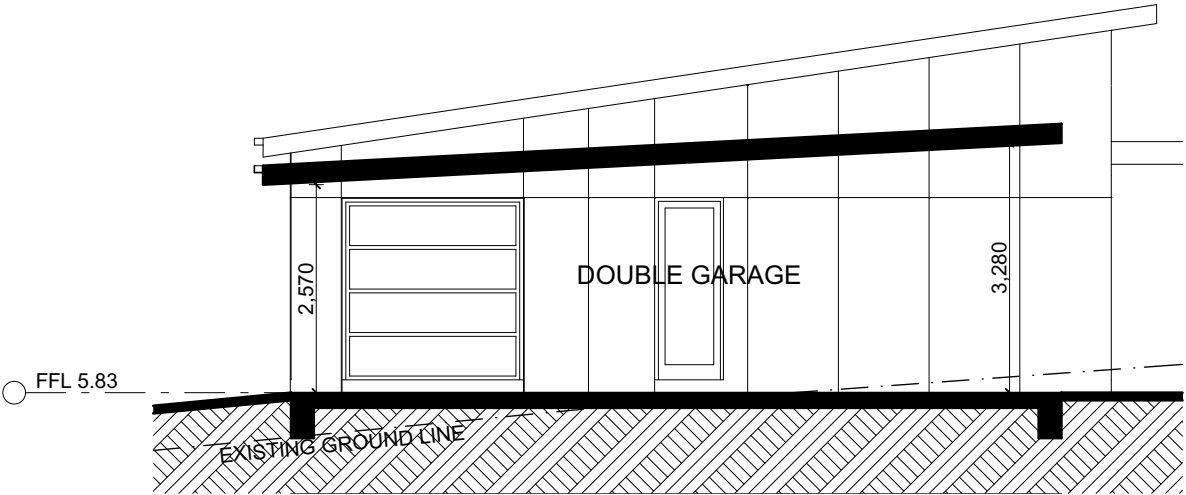


Section AA
SCALE 1:100 @ A3

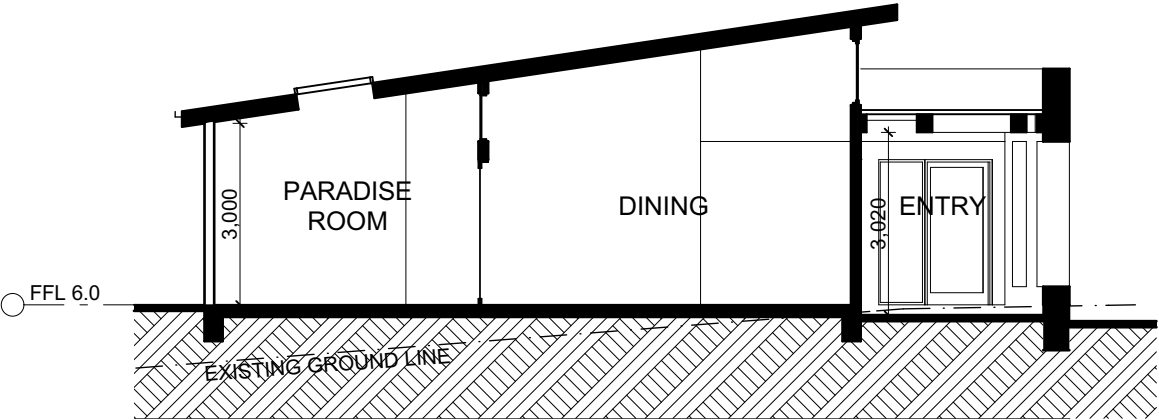


Section BB
SCALE 1:125 @ A3

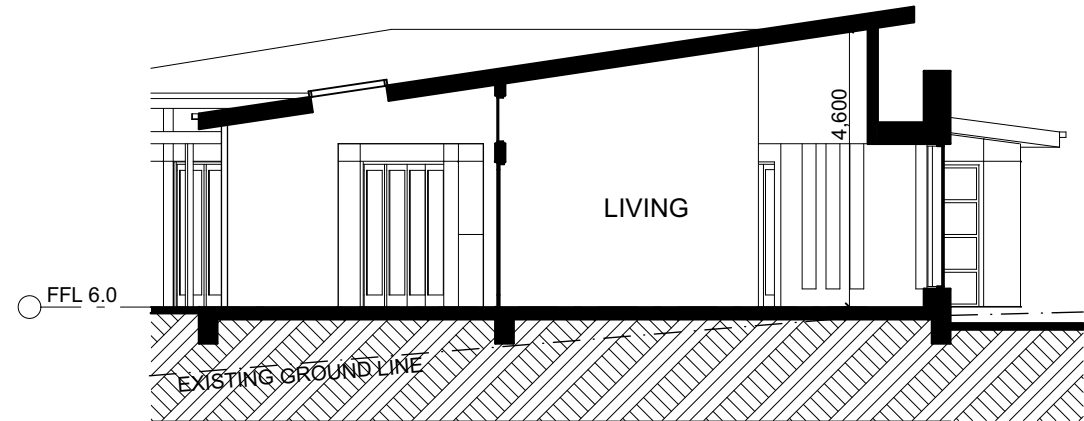

Section CC
SCALE 1:125 @ A3

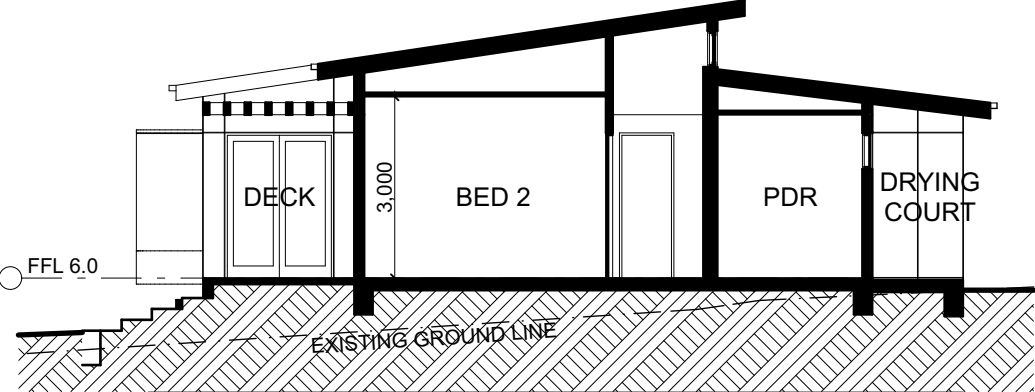

Section DD
SCALE 1:125 @ A3

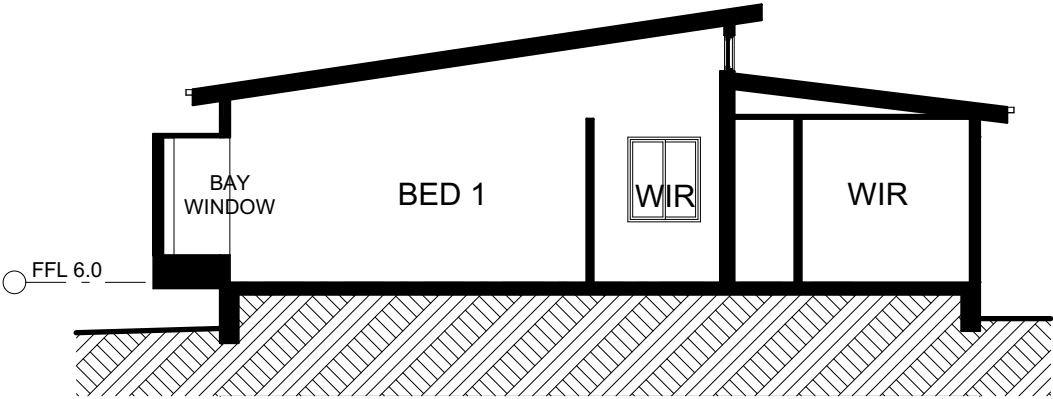

Section EE
SCALE 1:125 @ A3

Client
Tracy Norman

Project
28 The Esplanade
North Arm Cove


Drawing Title
Sections

Job Number
461


Drawing Number
DA06

Issue


Port Stephens
M.H.W.M IS BOUNDARY

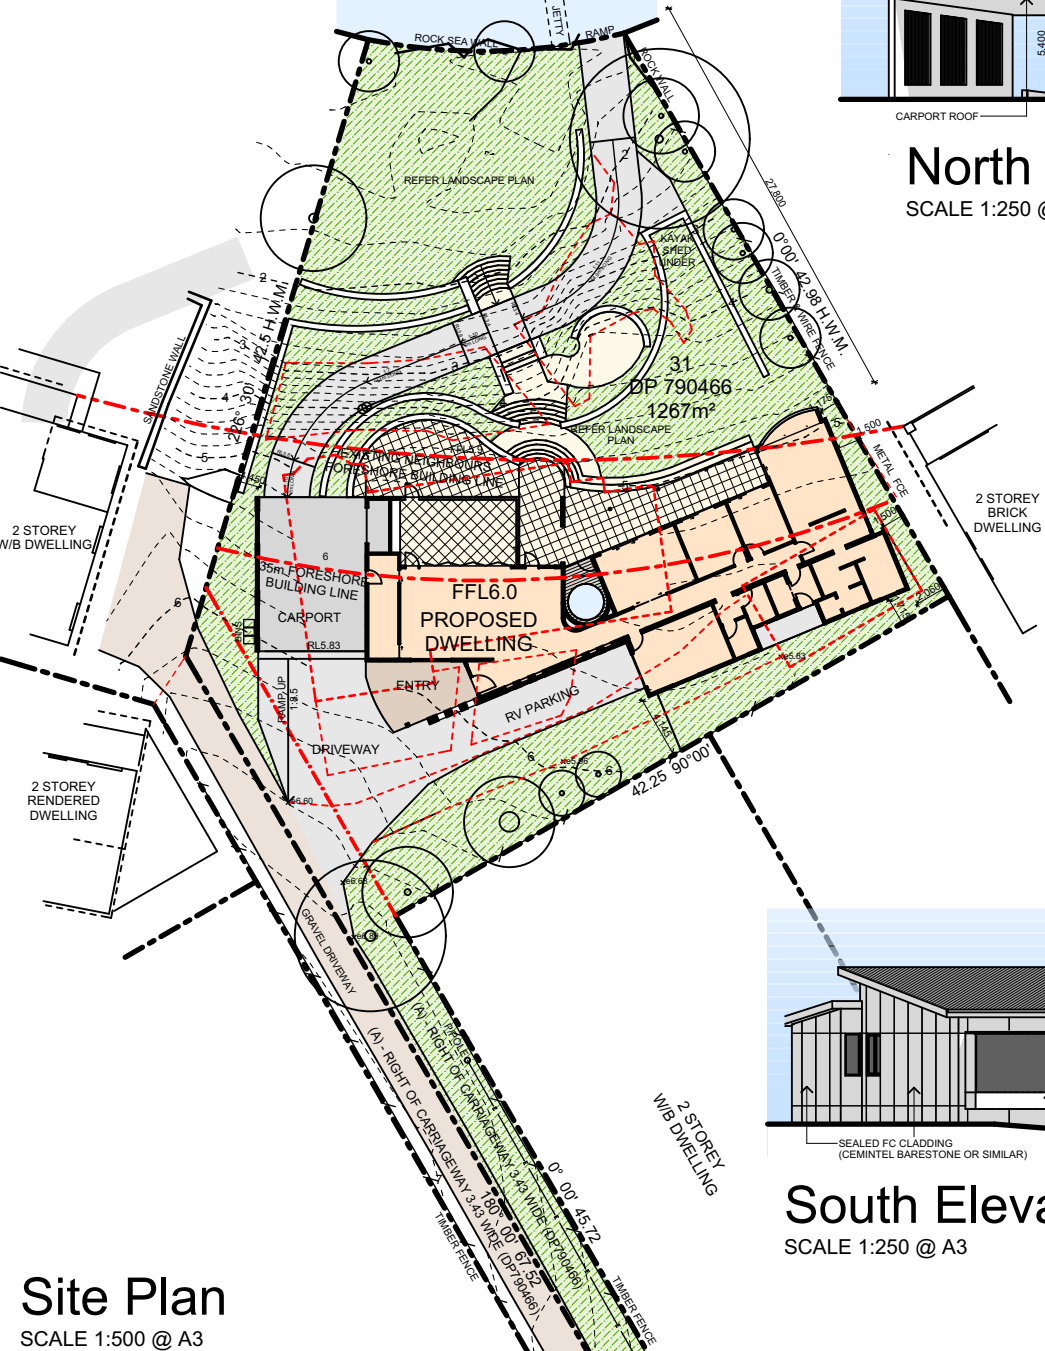


Site Plan
SCALE 1:500 @ A3

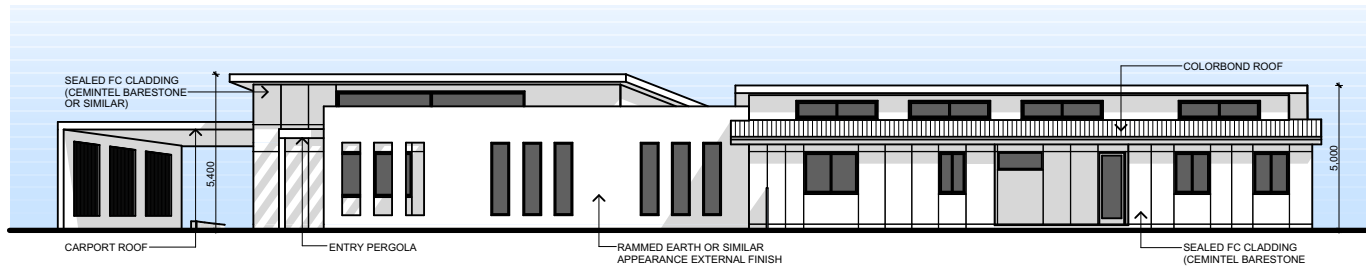


North Elevation
SCALE 1:250 @ A3

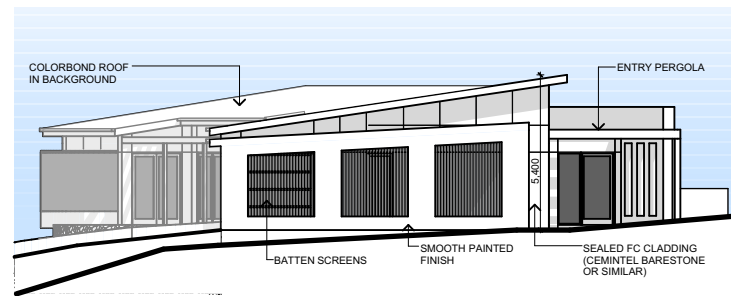

East Elevation
SCALE 1:250 @ A3

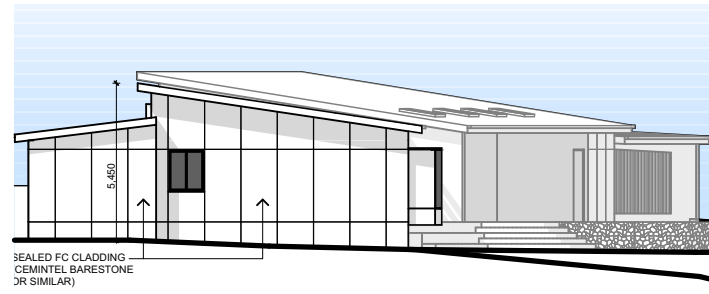

West Elevation
SCALE 1:250 @ A3

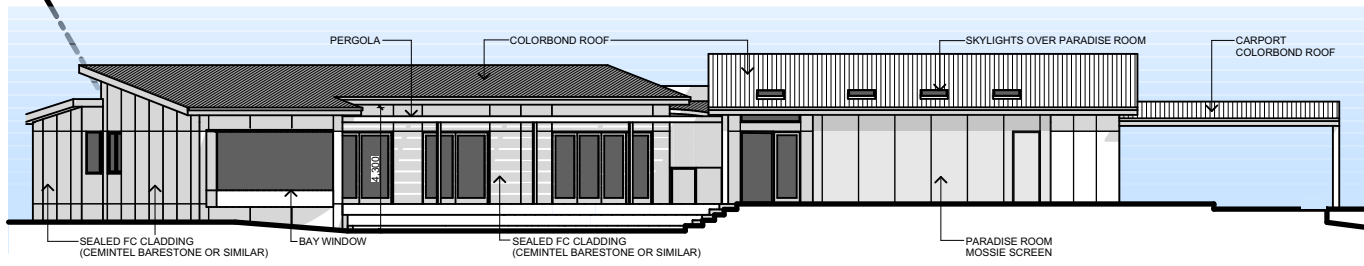

South Elevation
SCALE 1:250 @ A3

28 The Esplanade
North Arm Cove
Drawing Title
Notification Plan