


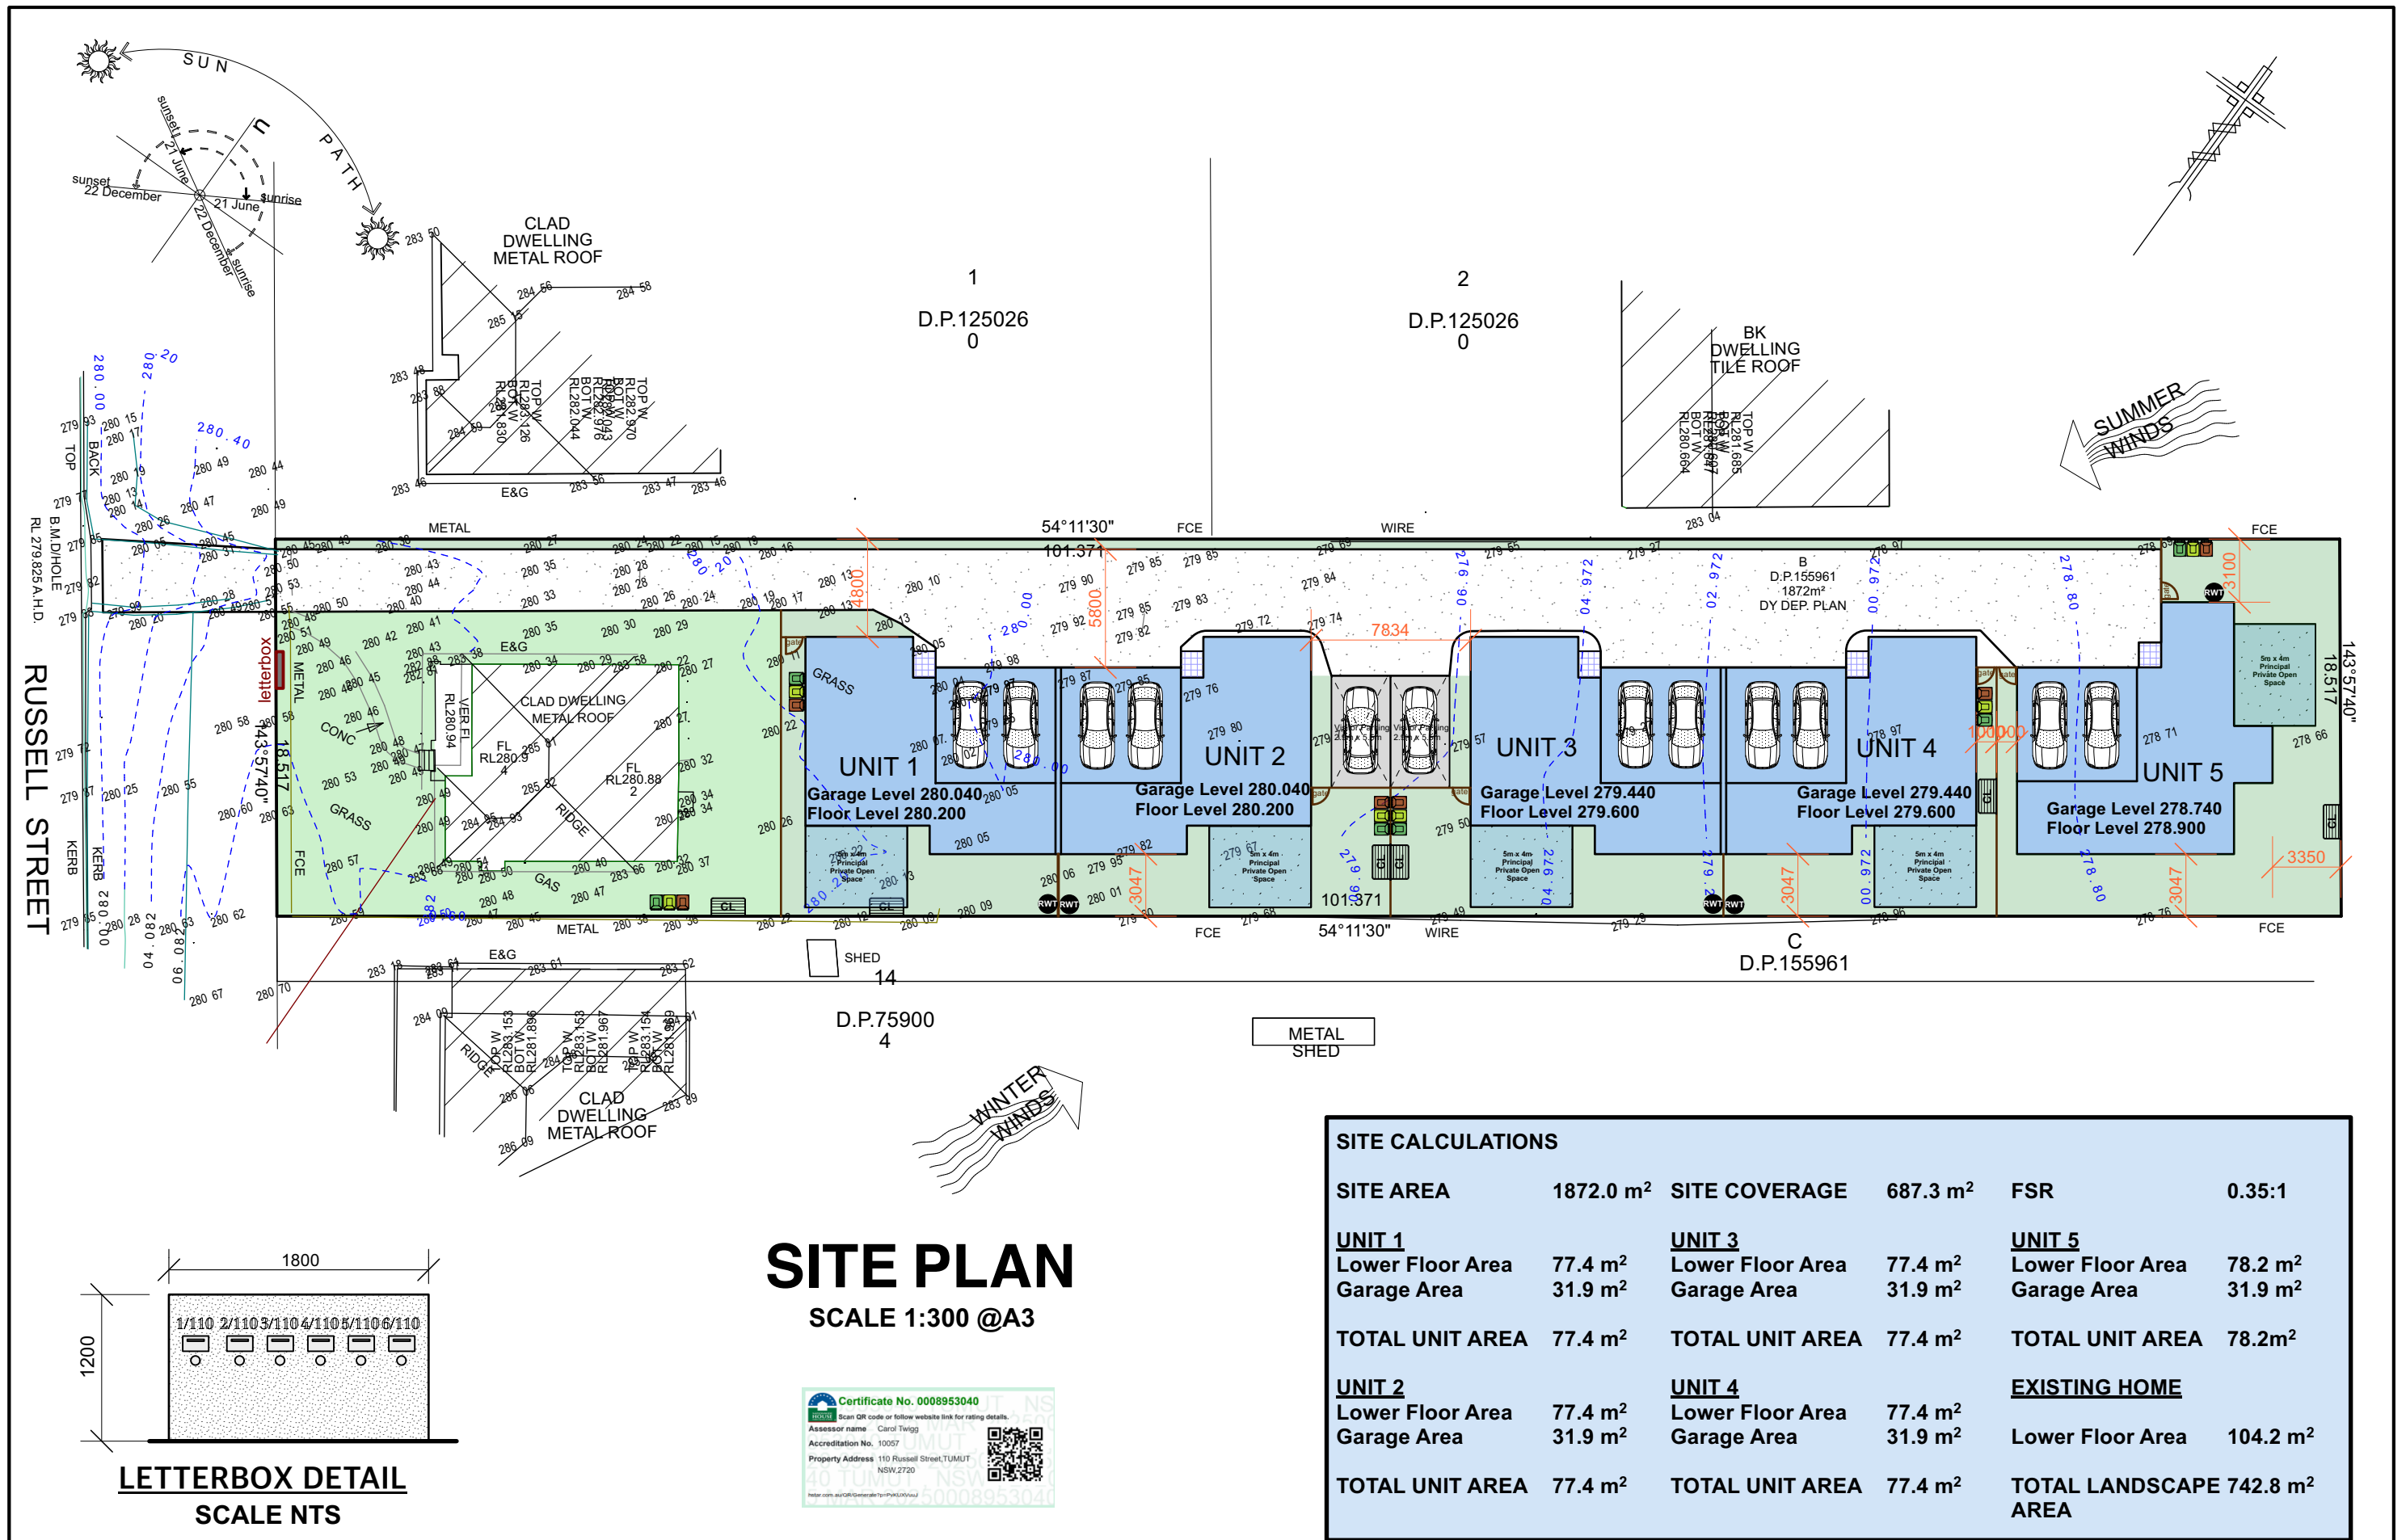


JOB ADDRESS:
110 RUSSELL STREET, TUMUT

JOB NUMBER: 20230020
DATE: 03/01/2025
ISSUE: A
SHEET 3 of 17

bdaa
ACCREDITED
BUILDING DESIGNER

Phone 0403 939 193
www.ingenuityhomedesign.com.au
bryce@ingenuityhomedesign.com.au


INGENUITY
HOME DESIGN

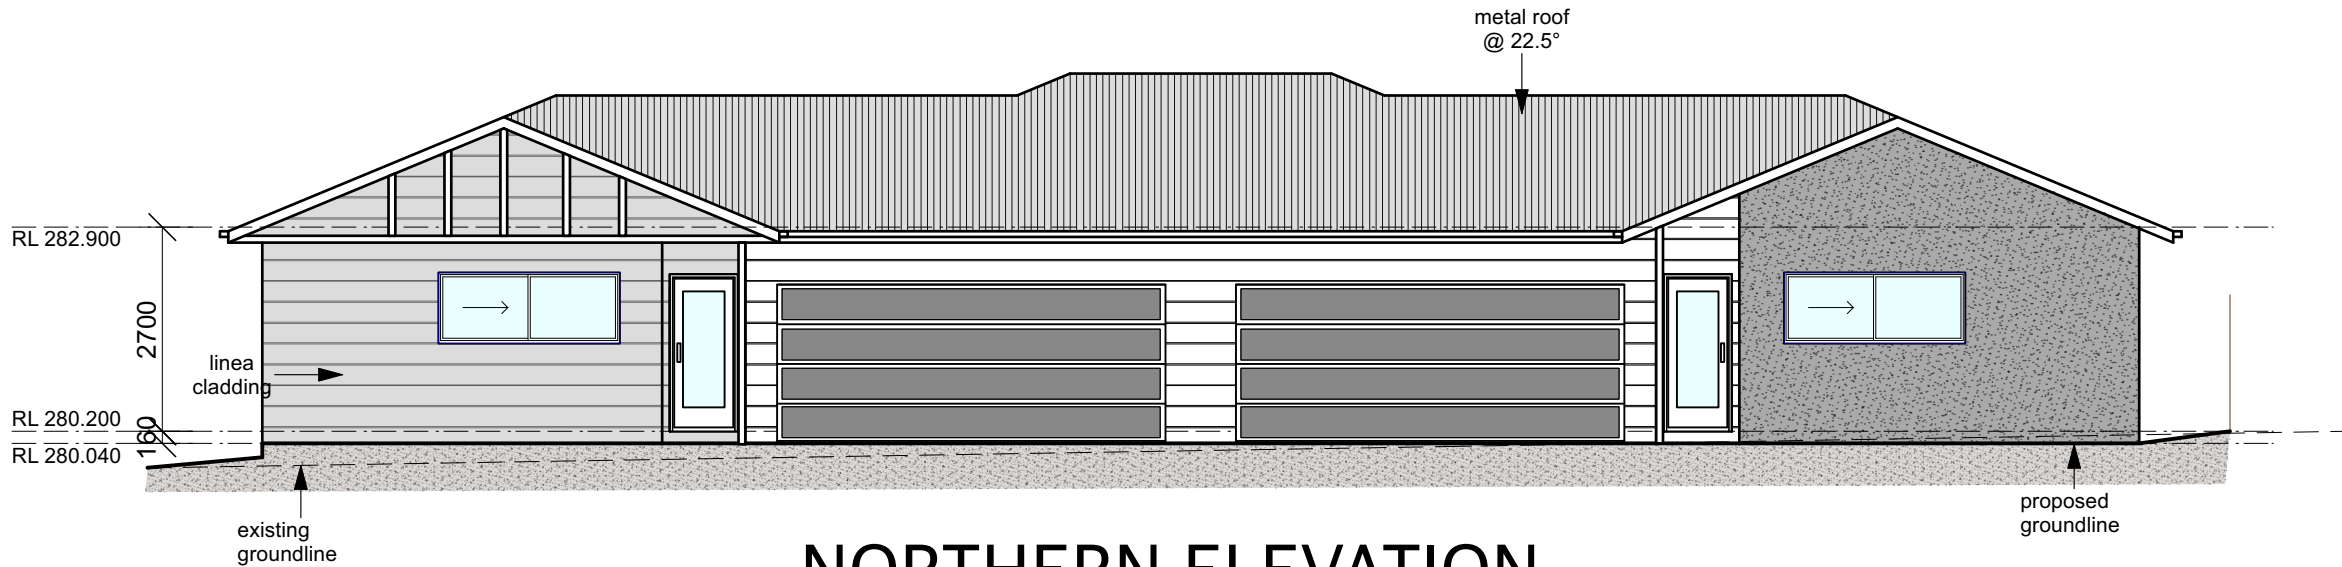

NORTHERN ELEVATION
SCALE 1:100 @A3



EASTERN ELEVATION
SCALE 1:100 @A3

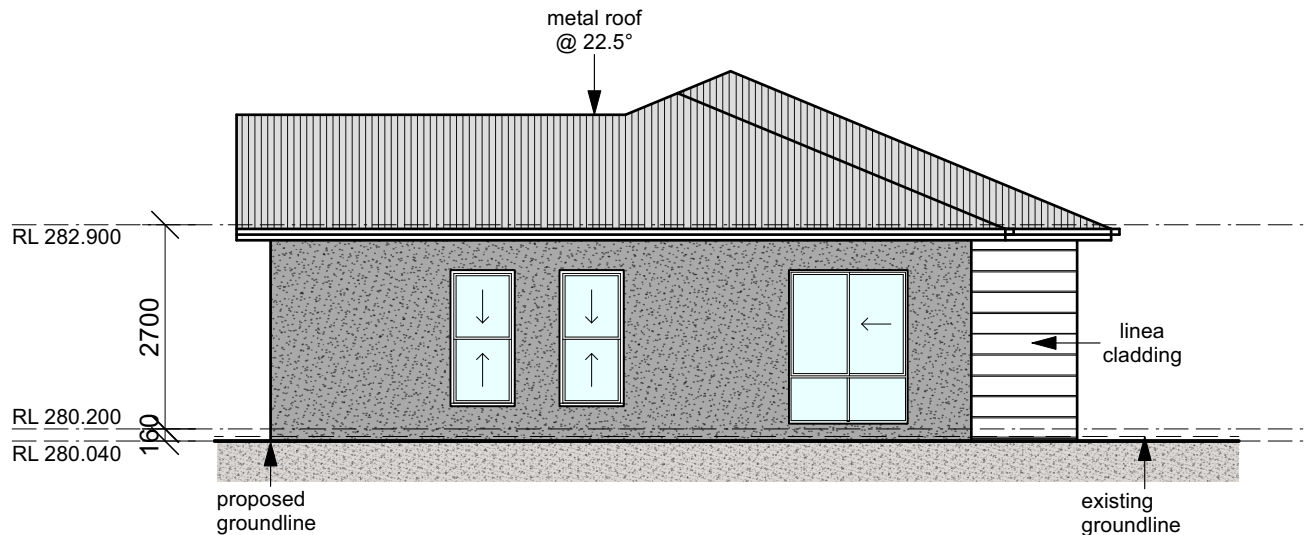

WESTERN ELEVATION
SCALE 1:100 @A3





JOB ADDRESS:
110 RUSSELL STREET, TUMUT

JOB NUMBER: 20230020
DATE: 03/01/2025
ISSUE: A
SHEET 7 of 17



Phone 0403 939 193
www.ingenuityhomedesign.com.au
bryce@ingenuityhomedesign.com.au



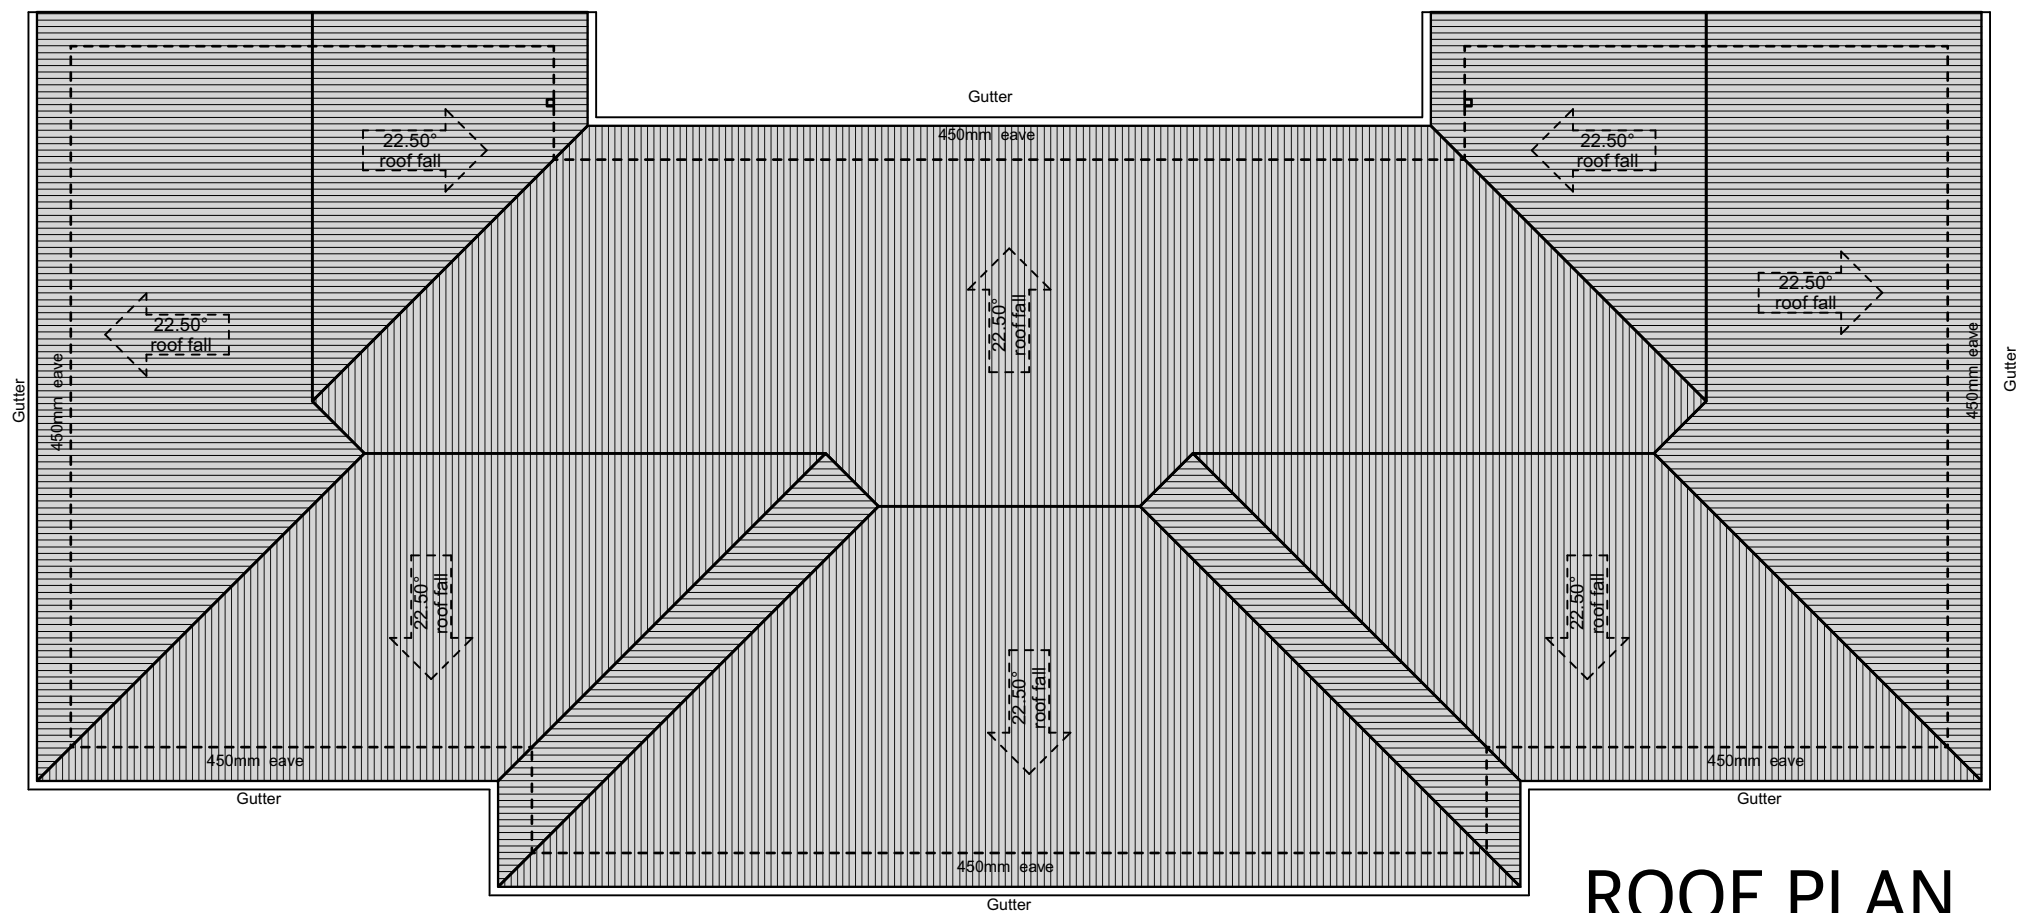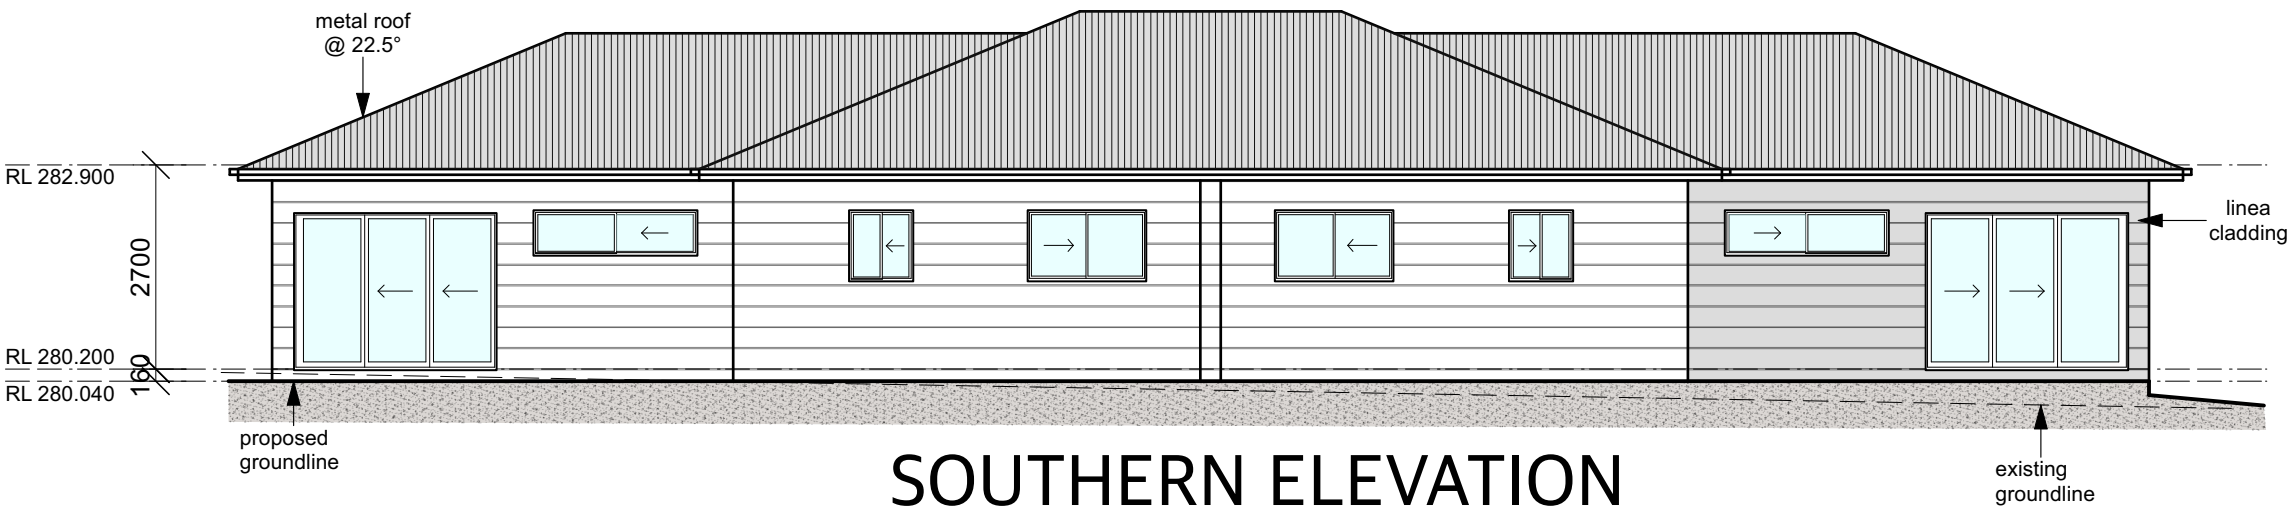

JOB ADDRESS:
110 RUSSELL STREET, TUMUT


JOB NUMBER:	20230020
DATE:	03/01/2025
ISSUE:	A
	SHEET 8 of 17




Phone 0403 939 193
www.ingenuityhomedesign.com.au
bryce@ingenuityhomedesign.com.au




UNITS 3 & 4

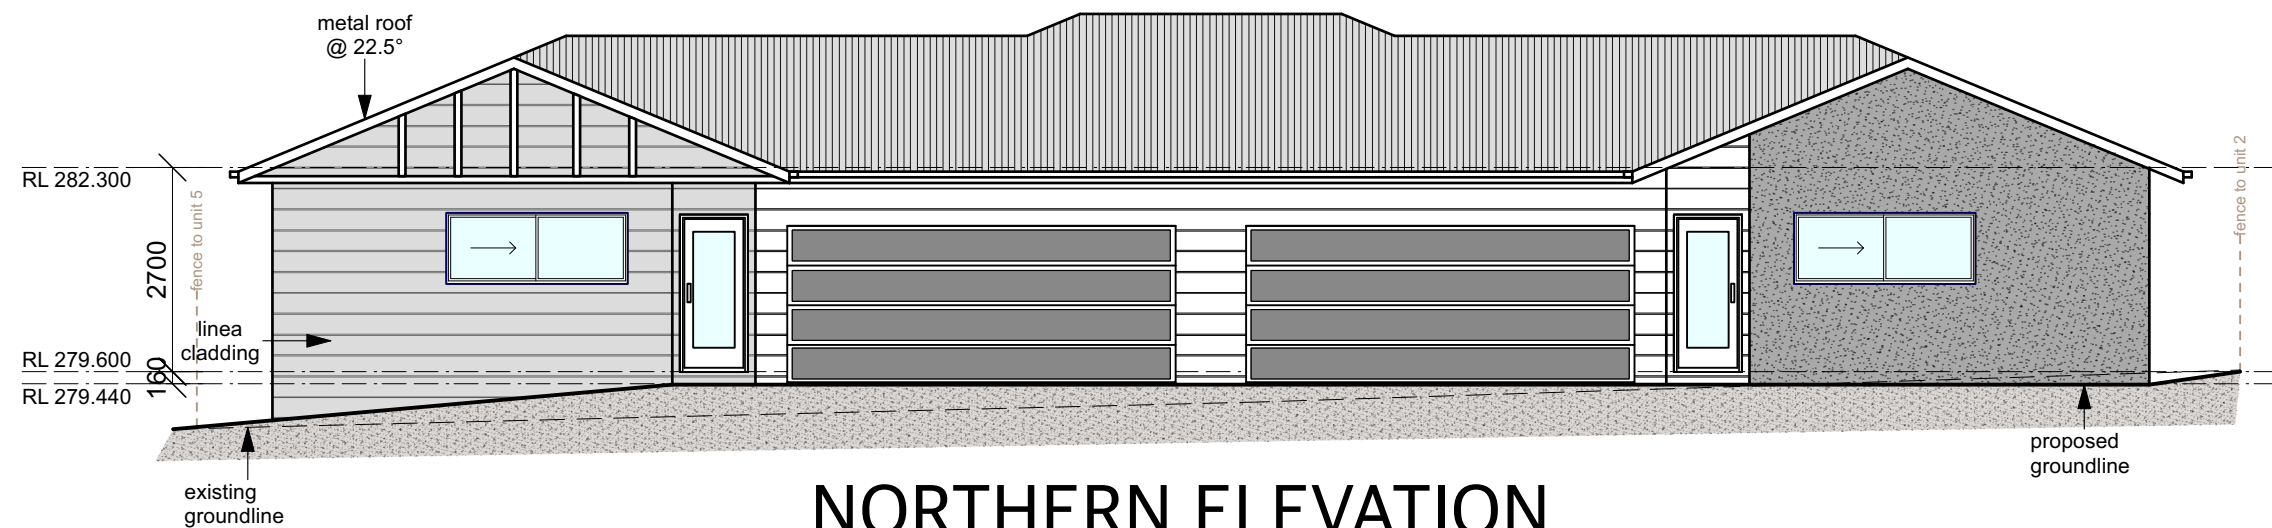

NORTHERN ELEVATION
SCALE 1:100 @A3

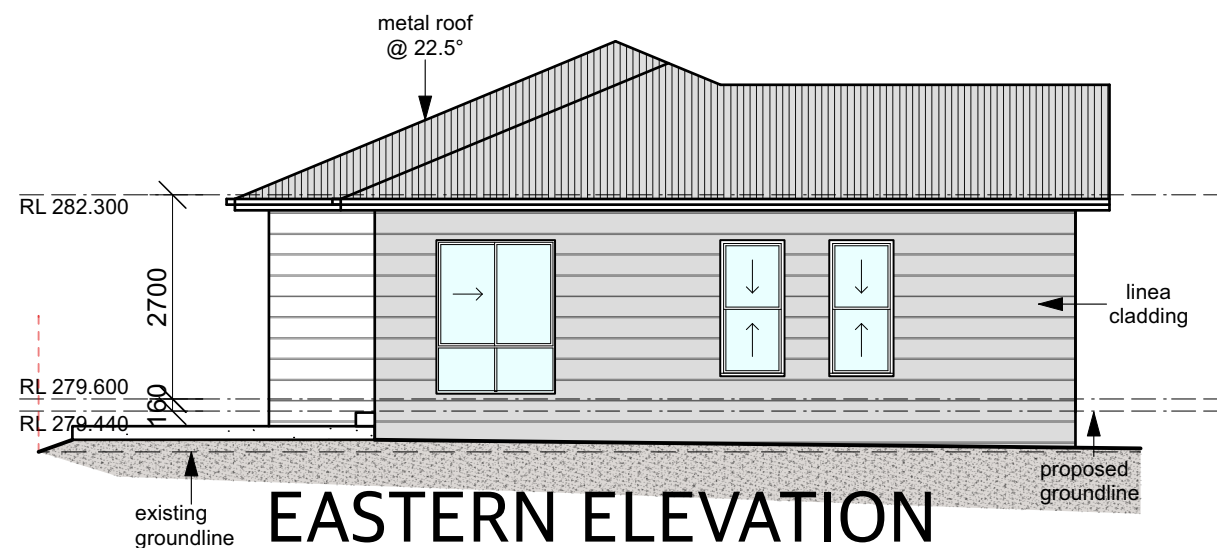

EASTERN ELEVATION
SCALE 1:100 @A3

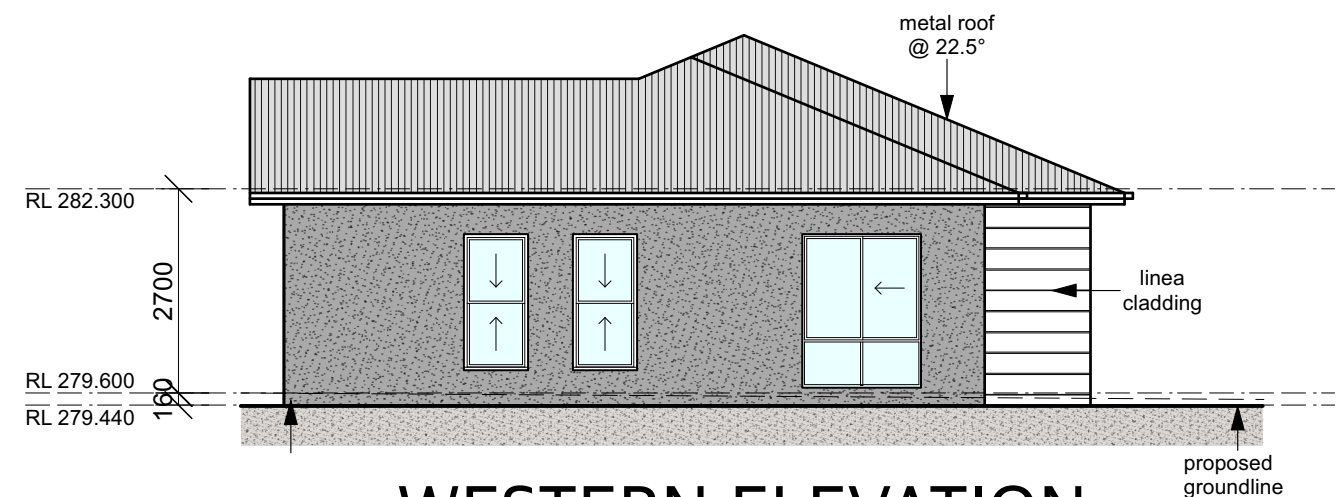

WESTERN ELEVATION
SCALE 1:100 @A3




JOB ADDRESS:
110 RUSSELL STREET, TUMUT

JOB NUMBER: 20230020
DATE: 03/01/2025
ISSUE: A
SHEET 11 of 17




Phone 0403 939 193
www.ingenuityhomedesign.com.au
bryce@ingenuityhomedesign.com.au



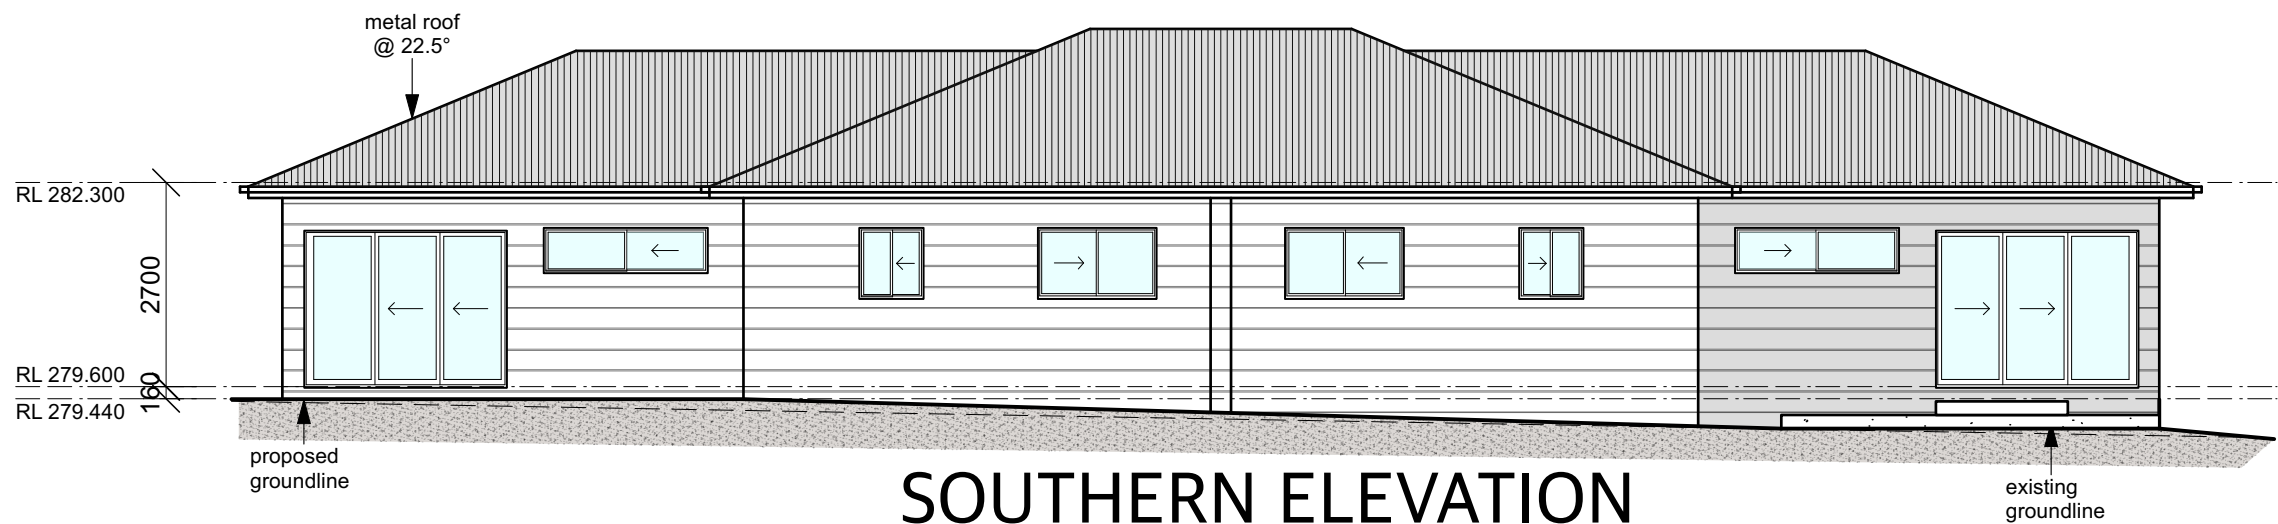

SOUTHERN ELEVATION
SCALE 1:100 @A3

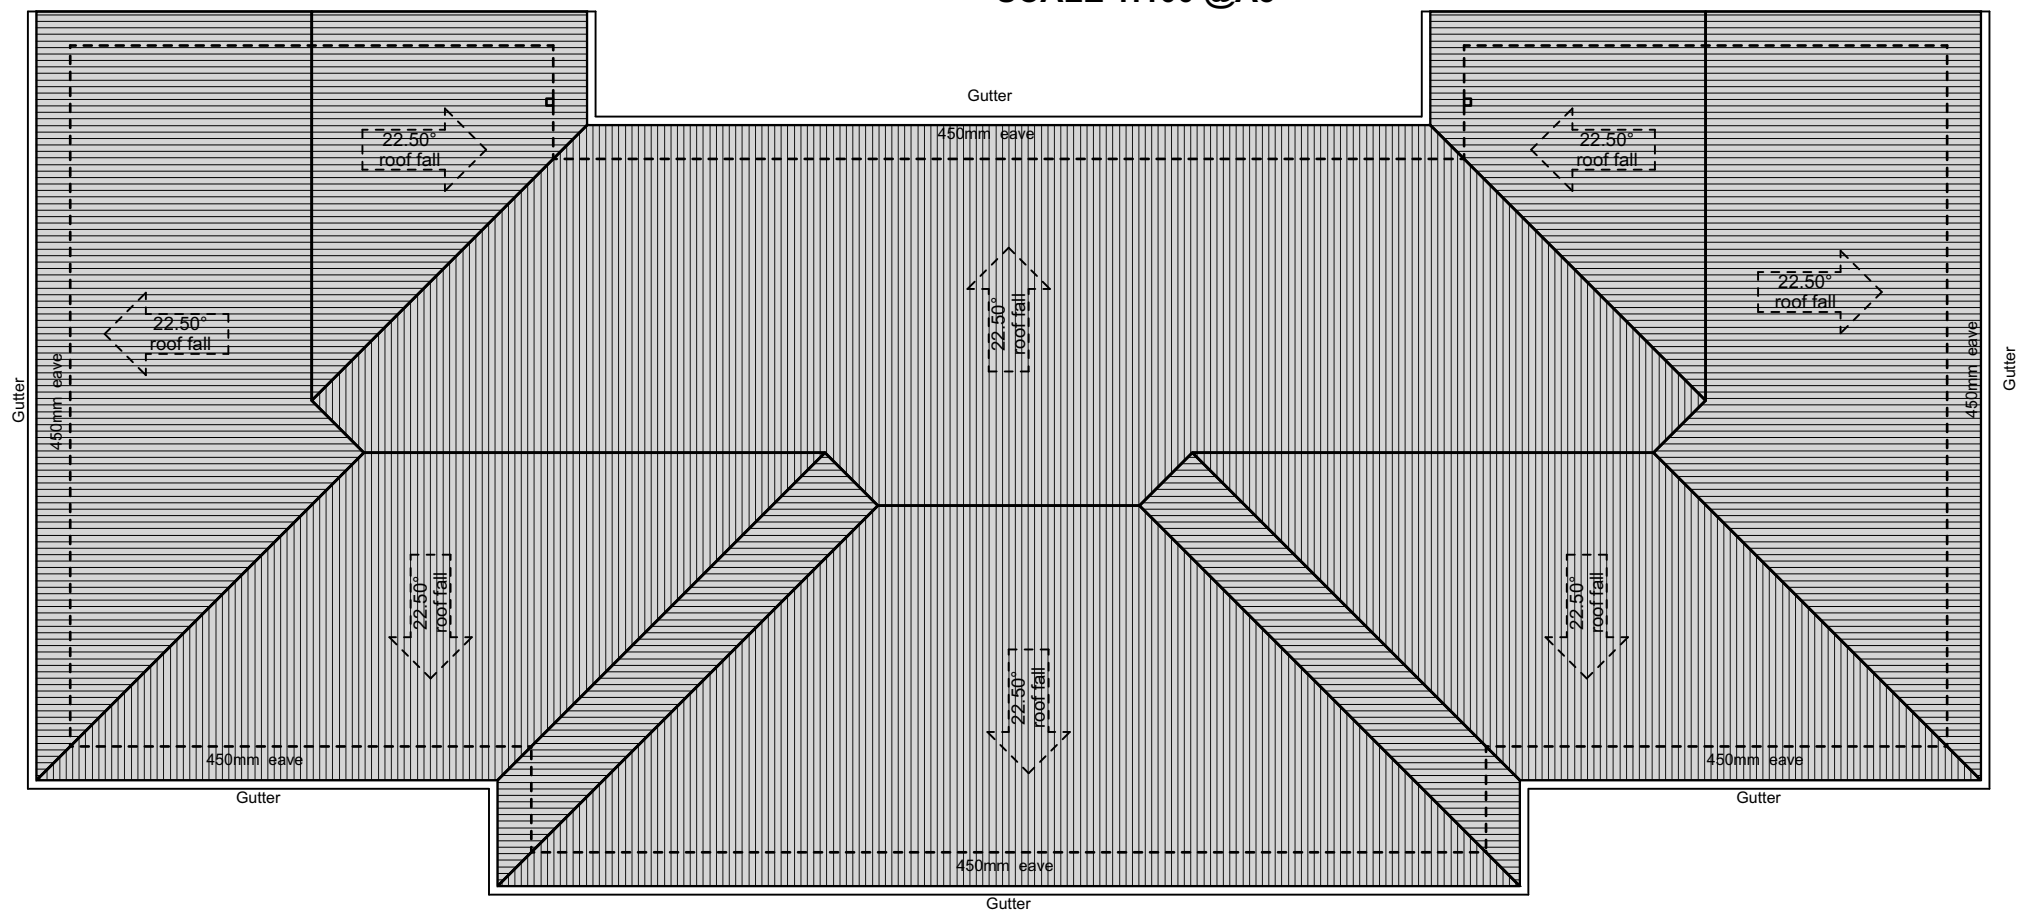

ROOF PLAN
SCALE 1:100 @A3



JOB ADDRESS:
110 RUSSELL STREET, TUMUT

JOB NUMBER:	20230020
DATE:	03/01/2025
ISSUE:	A
	SHEET 12 of 17



Phone 0403 939 193
www.ingenuityhomedesign.com.au
bryce@ingenuityhomedesign.com.au






NORTHERN ELEVATION
SCALE 1:100 @A3



EASTERN ELEVATION
SCALE 1:100 @A3



WESTERN ELEVATION
SCALE 1:100 @A3

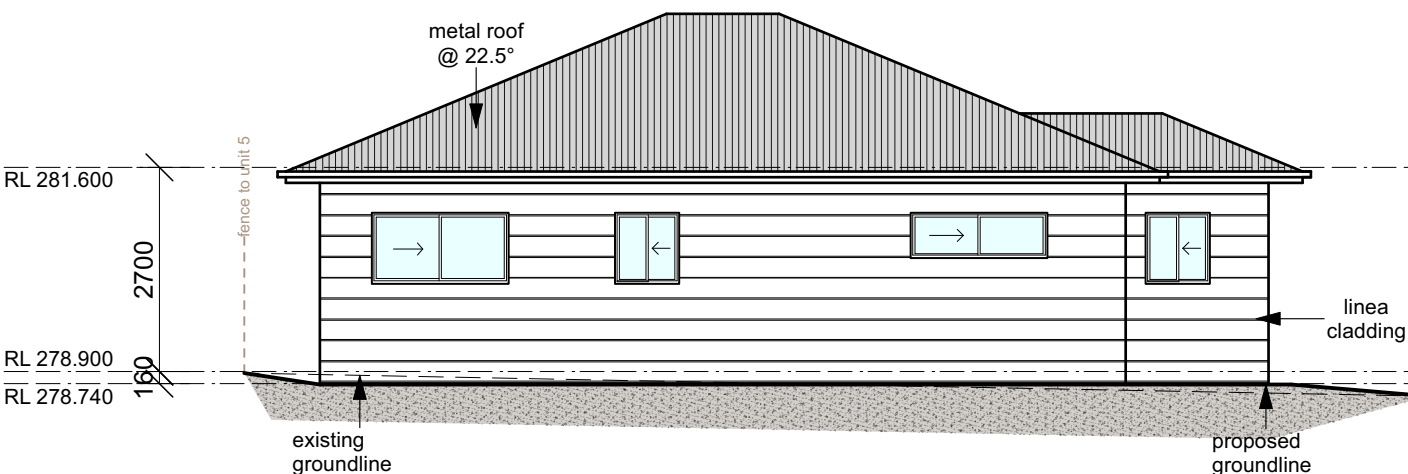

SOUTHERN ELEVATION
SCALE 1:100 @A3



JOB ADDRESS:
110 RUSSELL STREET, TUMUT

JOB NUMBER:	20230020
DATE:	03/01/2025
ISSUE:	A
	SHEET 15 of 17



Phone 0403 939 193
www.ingenuityhomedesign.com.au
bryce@ingenuityhomedesign.com.au

