



1 site + roof plan
scale 1:200

LEGENDS

- boundary
- proposed building
- proposed alfresco + porch
- private open space
- articulation zone
- articulation elements
- building line
- 3m side setback line from southern side

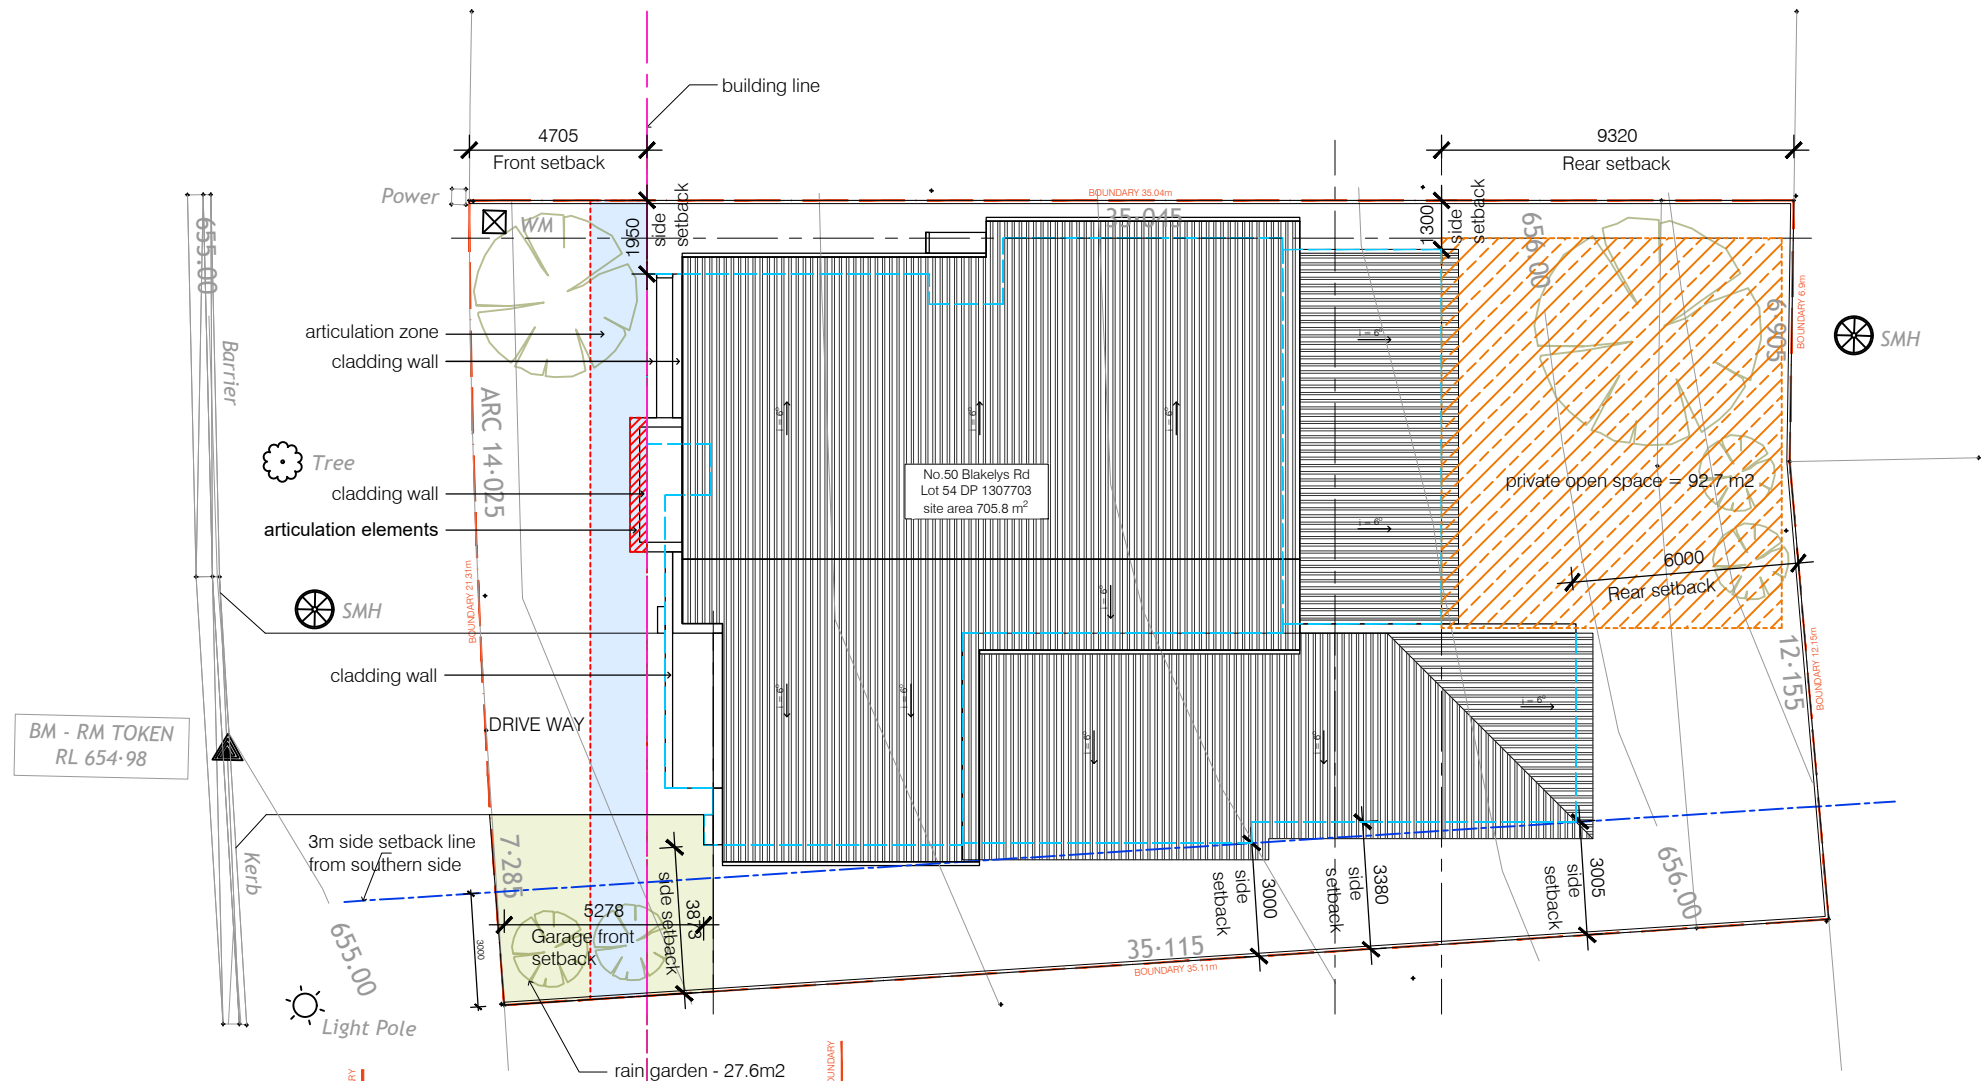


2 west elevation
scale 1:200

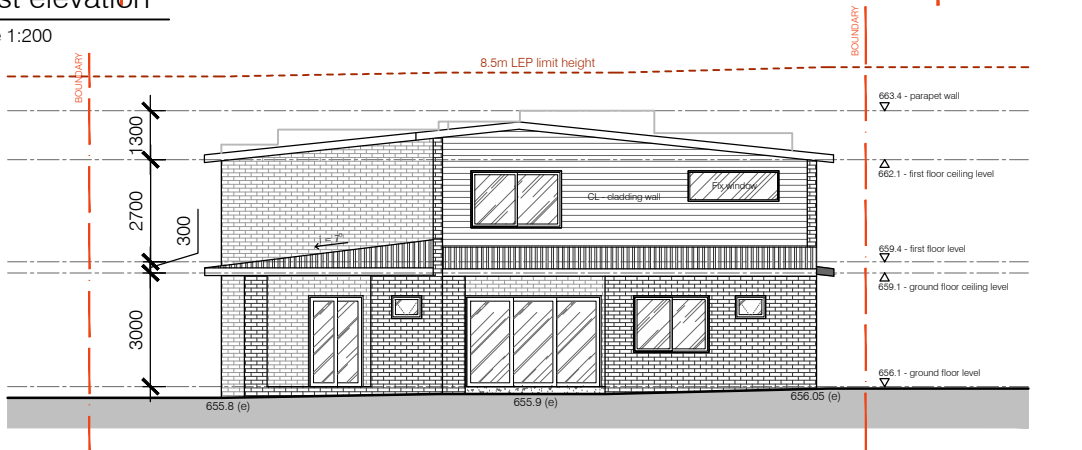


4 east elevation
scale 1:200

3 south elevation
scale 1:200

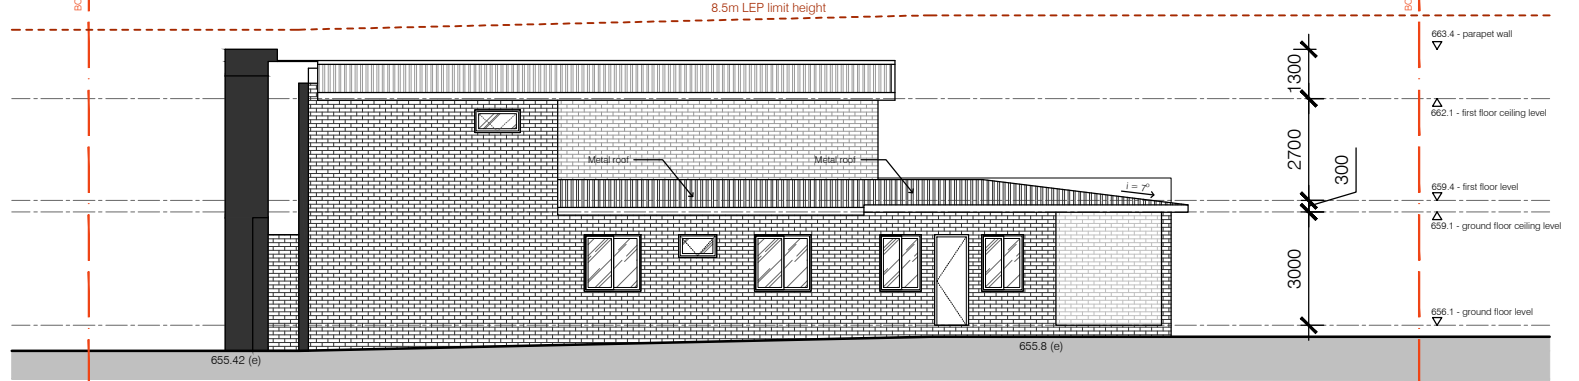

5 north elevation
scale 1:200

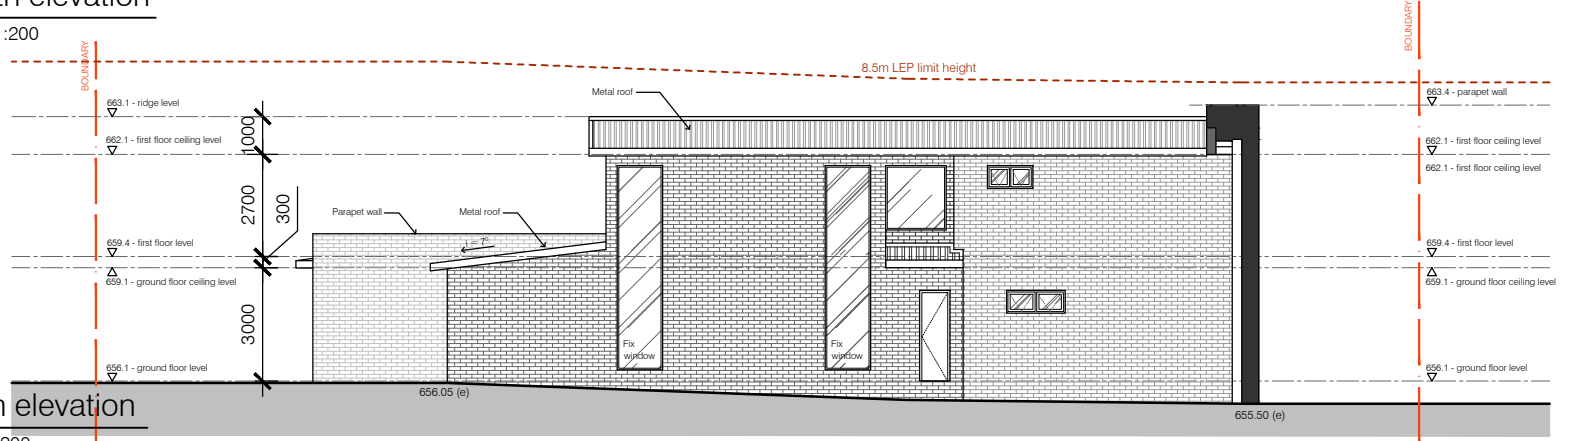

date description

The Contractor shall verify all dimensions & levels on the site. Written dimensions to take preference over scaled dimensions. Documents & design remain the copyright of the Architect & cannot be reproduced without written consent.

VIVI BUILDING DESIGN PTY LTD
add 2 chichester st, maroubra, nsw 2035
phone +61 490 334 341
email info@vivibuildingdesign.com.au
website www.vivibuildingdesign.com.au



NOTIFICATION_PLAN

LOT 54 DP1307703
50 BLAKELYS ROAD, GOULBURN

DA01A
scale 1:200@A3
plotdate 25/03/2025
issue A
250307