
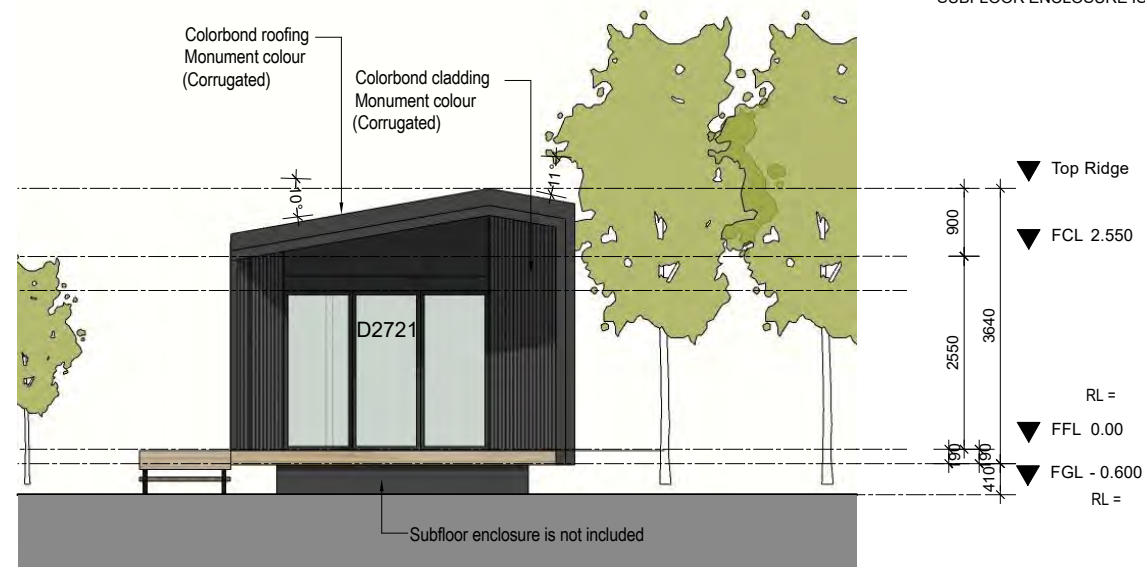


- LEGEND**
- AC AIR CONDITIONER
 - RH RAINHEAD ONLY, DOWNPIPES BY OTHERS
 - EGL EXISTING GROUND LEVEL
 - ELEC ELECTRICAL DISTRIBUTION PANEL
 - FFL FINISHED FLOOR LEVEL
 - FGL FINISHED GROUND LEVEL
 - FCL FINISHED CEILING LEVEL
 - HWU HOT WATER UNIT
 - SP STEEL POST
 - (S) SMOKE ALARM -
- TO COMPLY WITH AS 3786



*ALL MATERIALS/ CONSTRUCTION TO MEET THE REQUIREMENTS FOR

- BUSHFIRE ATTACK LEVEL-BAL
- SNOW LOADING:
- WIND RATING:
- SOIL CLASSIFICATION:
- SUBFLOOR ENCLOSURE IS NOT INCLUDED

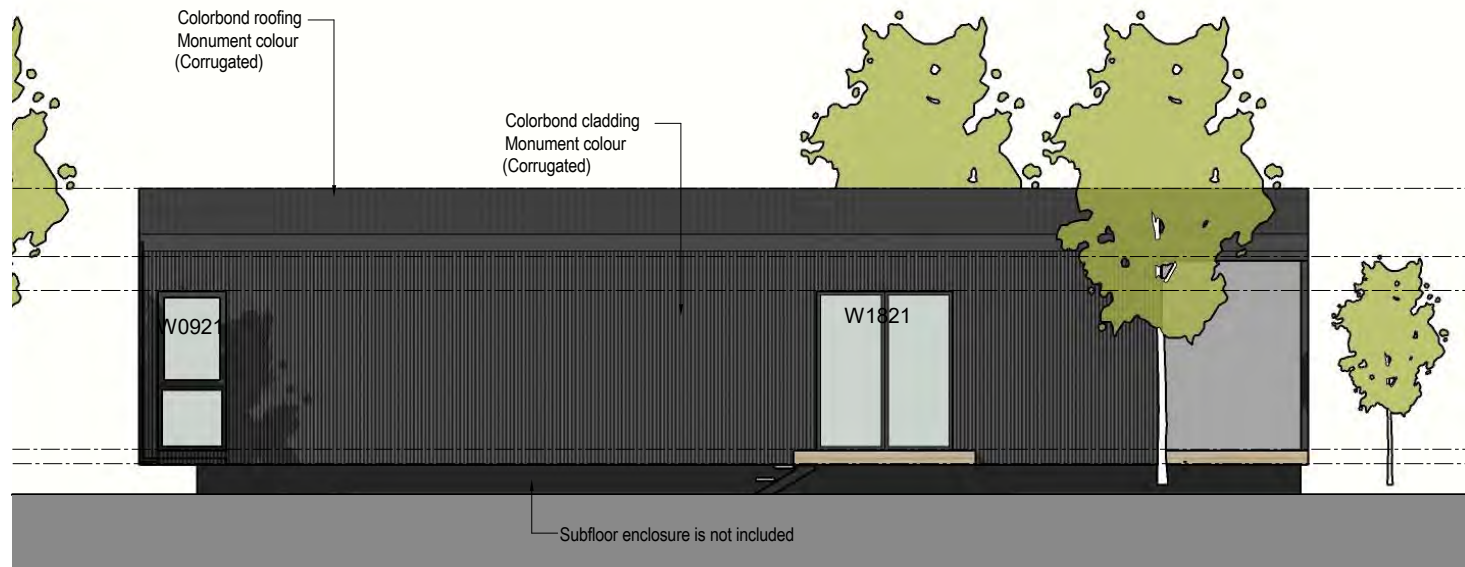

01 South East Elevation
- Scale 1:100

02 North East Elevation
- Scale 1:100

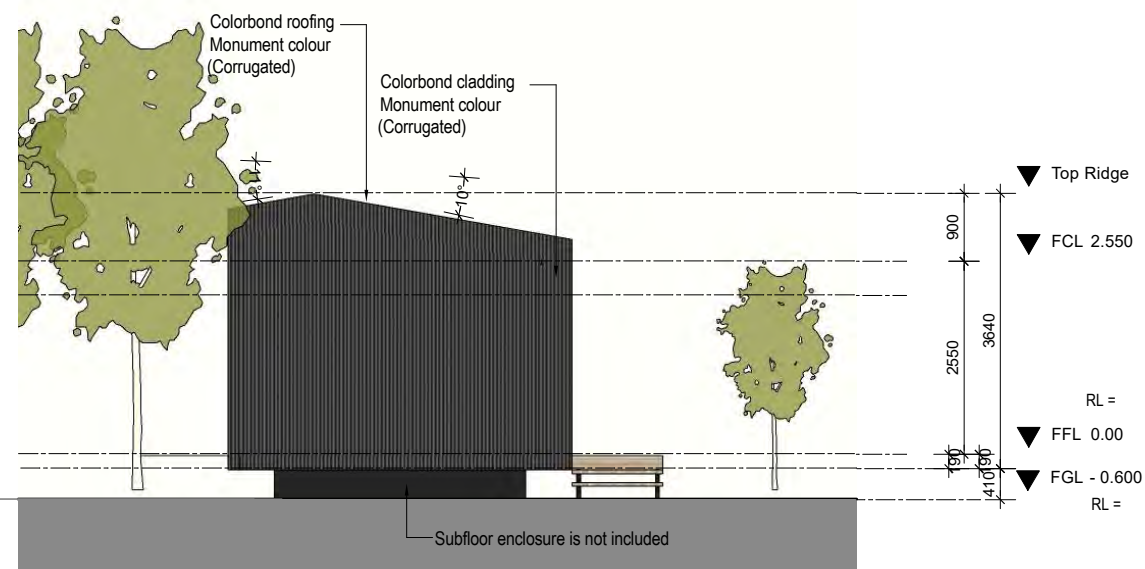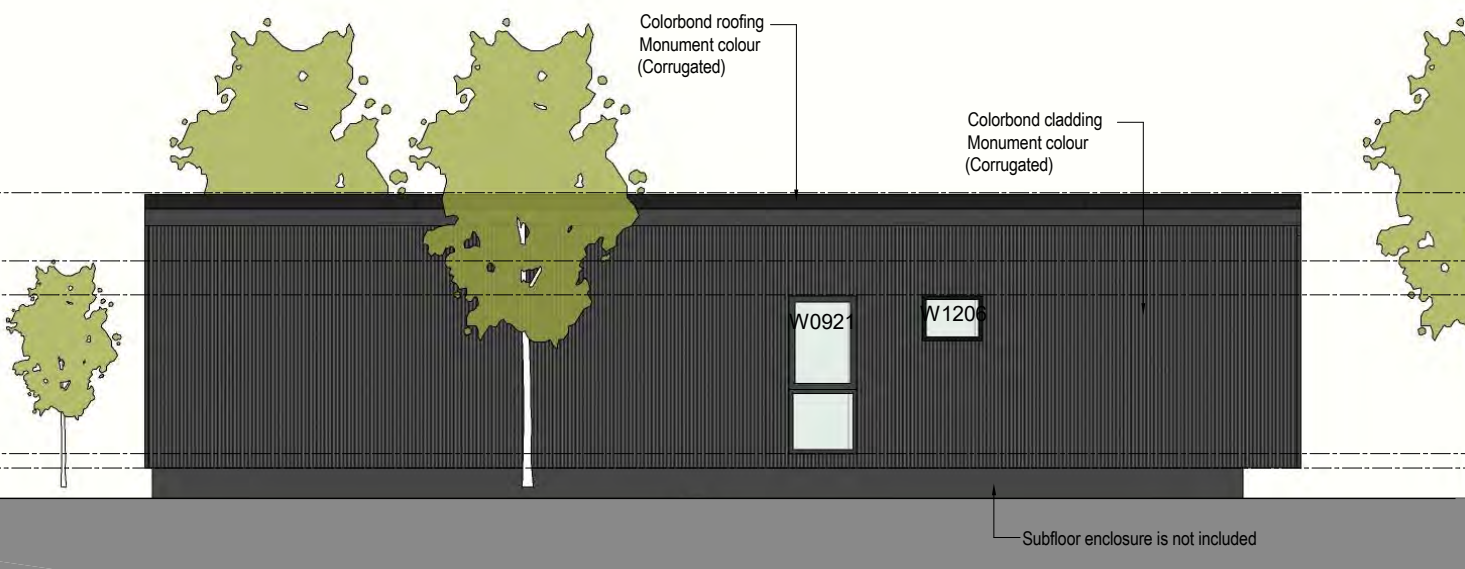

03 North West Elevation
- Scale 1:100

04 South West Elevation
- Scale 1:100

Project Name.

13/01/2025

Revisions

A2

Client

DacLas PTY LTD

Address

1 Sladen Street East Henty,
NSW 2705
LOT 1 RH 652787 &
LOT 2 RH 12486

Designed:

Anh Nguyen
Design Manager
Ph: +61 (0) 406 538 497
E: anh@prefabulous.net.au
28 Bomen Road,
Wagga Wagga, NSW, 2650
Builders Lic No 348960C

Scale 1/100@A3

Design Development

Elevations

A03

Sheet No.

©2021