


ROAD

MILLER


LANE

KIRKMAN


SITE PLAN

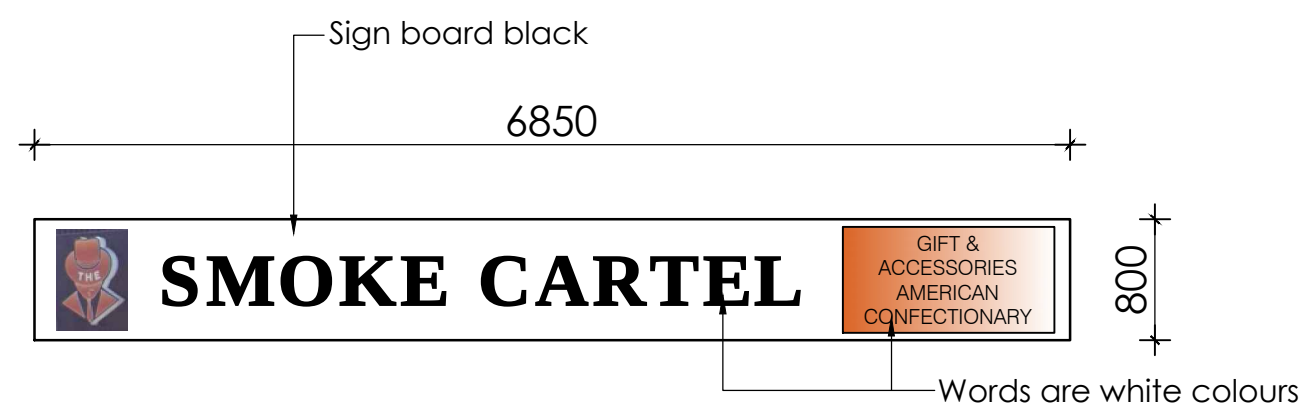

AWNING SIGN ELEVATION

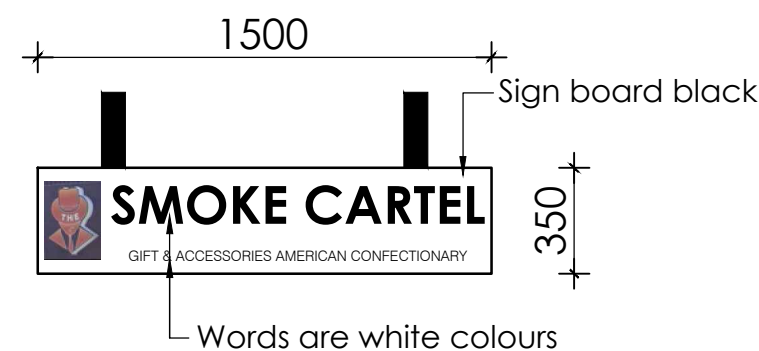

UNDER AWNING SIGN

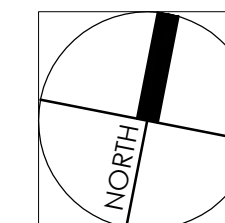

'A'		14/04/2025
REVISION		DATE
ACM		
CIVIL & STRUCTURAL ENGINEERS P/L		
SUITE 6, LEVEL 1, 226 THE BOULEVARD PUNCHBOWL NSW 2196 P: 9750 5960 F: 9750 2686 M: 0418 410 444 M: 0411 86 96 86 E: admin@acmcivil.com.au		
CLIENT: RAKEB RAAD		
ADDRESS: 87 MILLER ROAD (Lot 101 DP 28630)		
SUBURB: CHESTER HILL NSW 2162		
PROJECT TYPE: COFFEE/TOBACCONIST SHOP		
TITLE: SITE PLAN		
DATE: 12/02/2025	DRAWN BY: D.Y.	CHECKED BY: F.E
SCALE: 1:100		ISSUE FOR: DA
APPROVED BY:		
JOB:	SHEET:	
25004	A 1/1	