



ROAD


MILLER

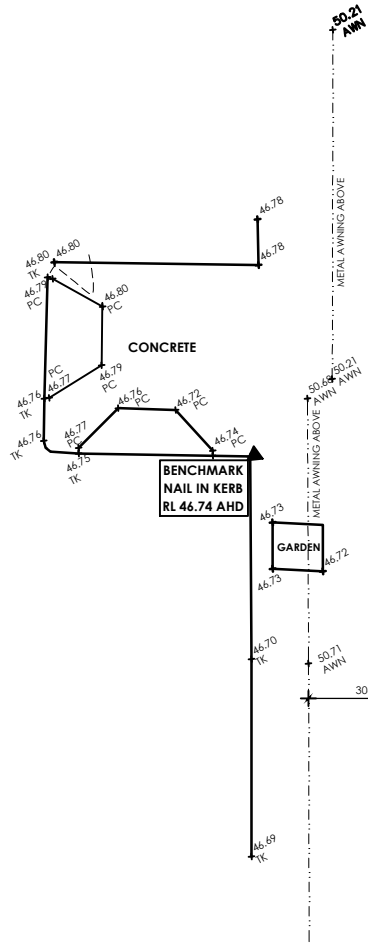

SITE PLAN

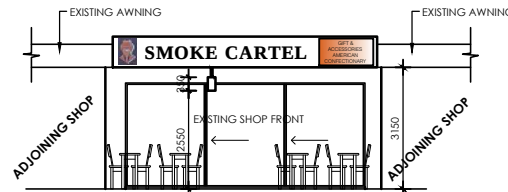

FRONT ELEVATION

 

A'		14/04/2025
REVISION		DATE
ACM		
CIVIL & STRUCTURAL ENGINEERS P/L		
SUITE 6, LEVEL 1, 226 THE BOULEVARD		
PUNCHBOWL NSW 2196		
P: 9750 5960 F: 9750 2886		
M: 0419 410 444 M: 0411 96 96 86		
E: admin@acmcivil.com.au		
CLIENT: RAKEB RAAD		
ADDRESS: 87 MILLER ROAD (Lot 101 DP 28630)		
SUBURB: CHESTER HILL NSW 2142		
PROJECT TYPE: COFFEE/TOBACCONIST SHOP		
TITLE: NOTIFICATION PLAN		
DATE: 12/02/2025		DRAWN BY: D.Y. CHECKED BY: F.E.
SCALE: 1:100		ISSUE FOR: DA
APPROVED BY:		
JOB: 25004		SHEET: N 1/1