






SITE PLAN

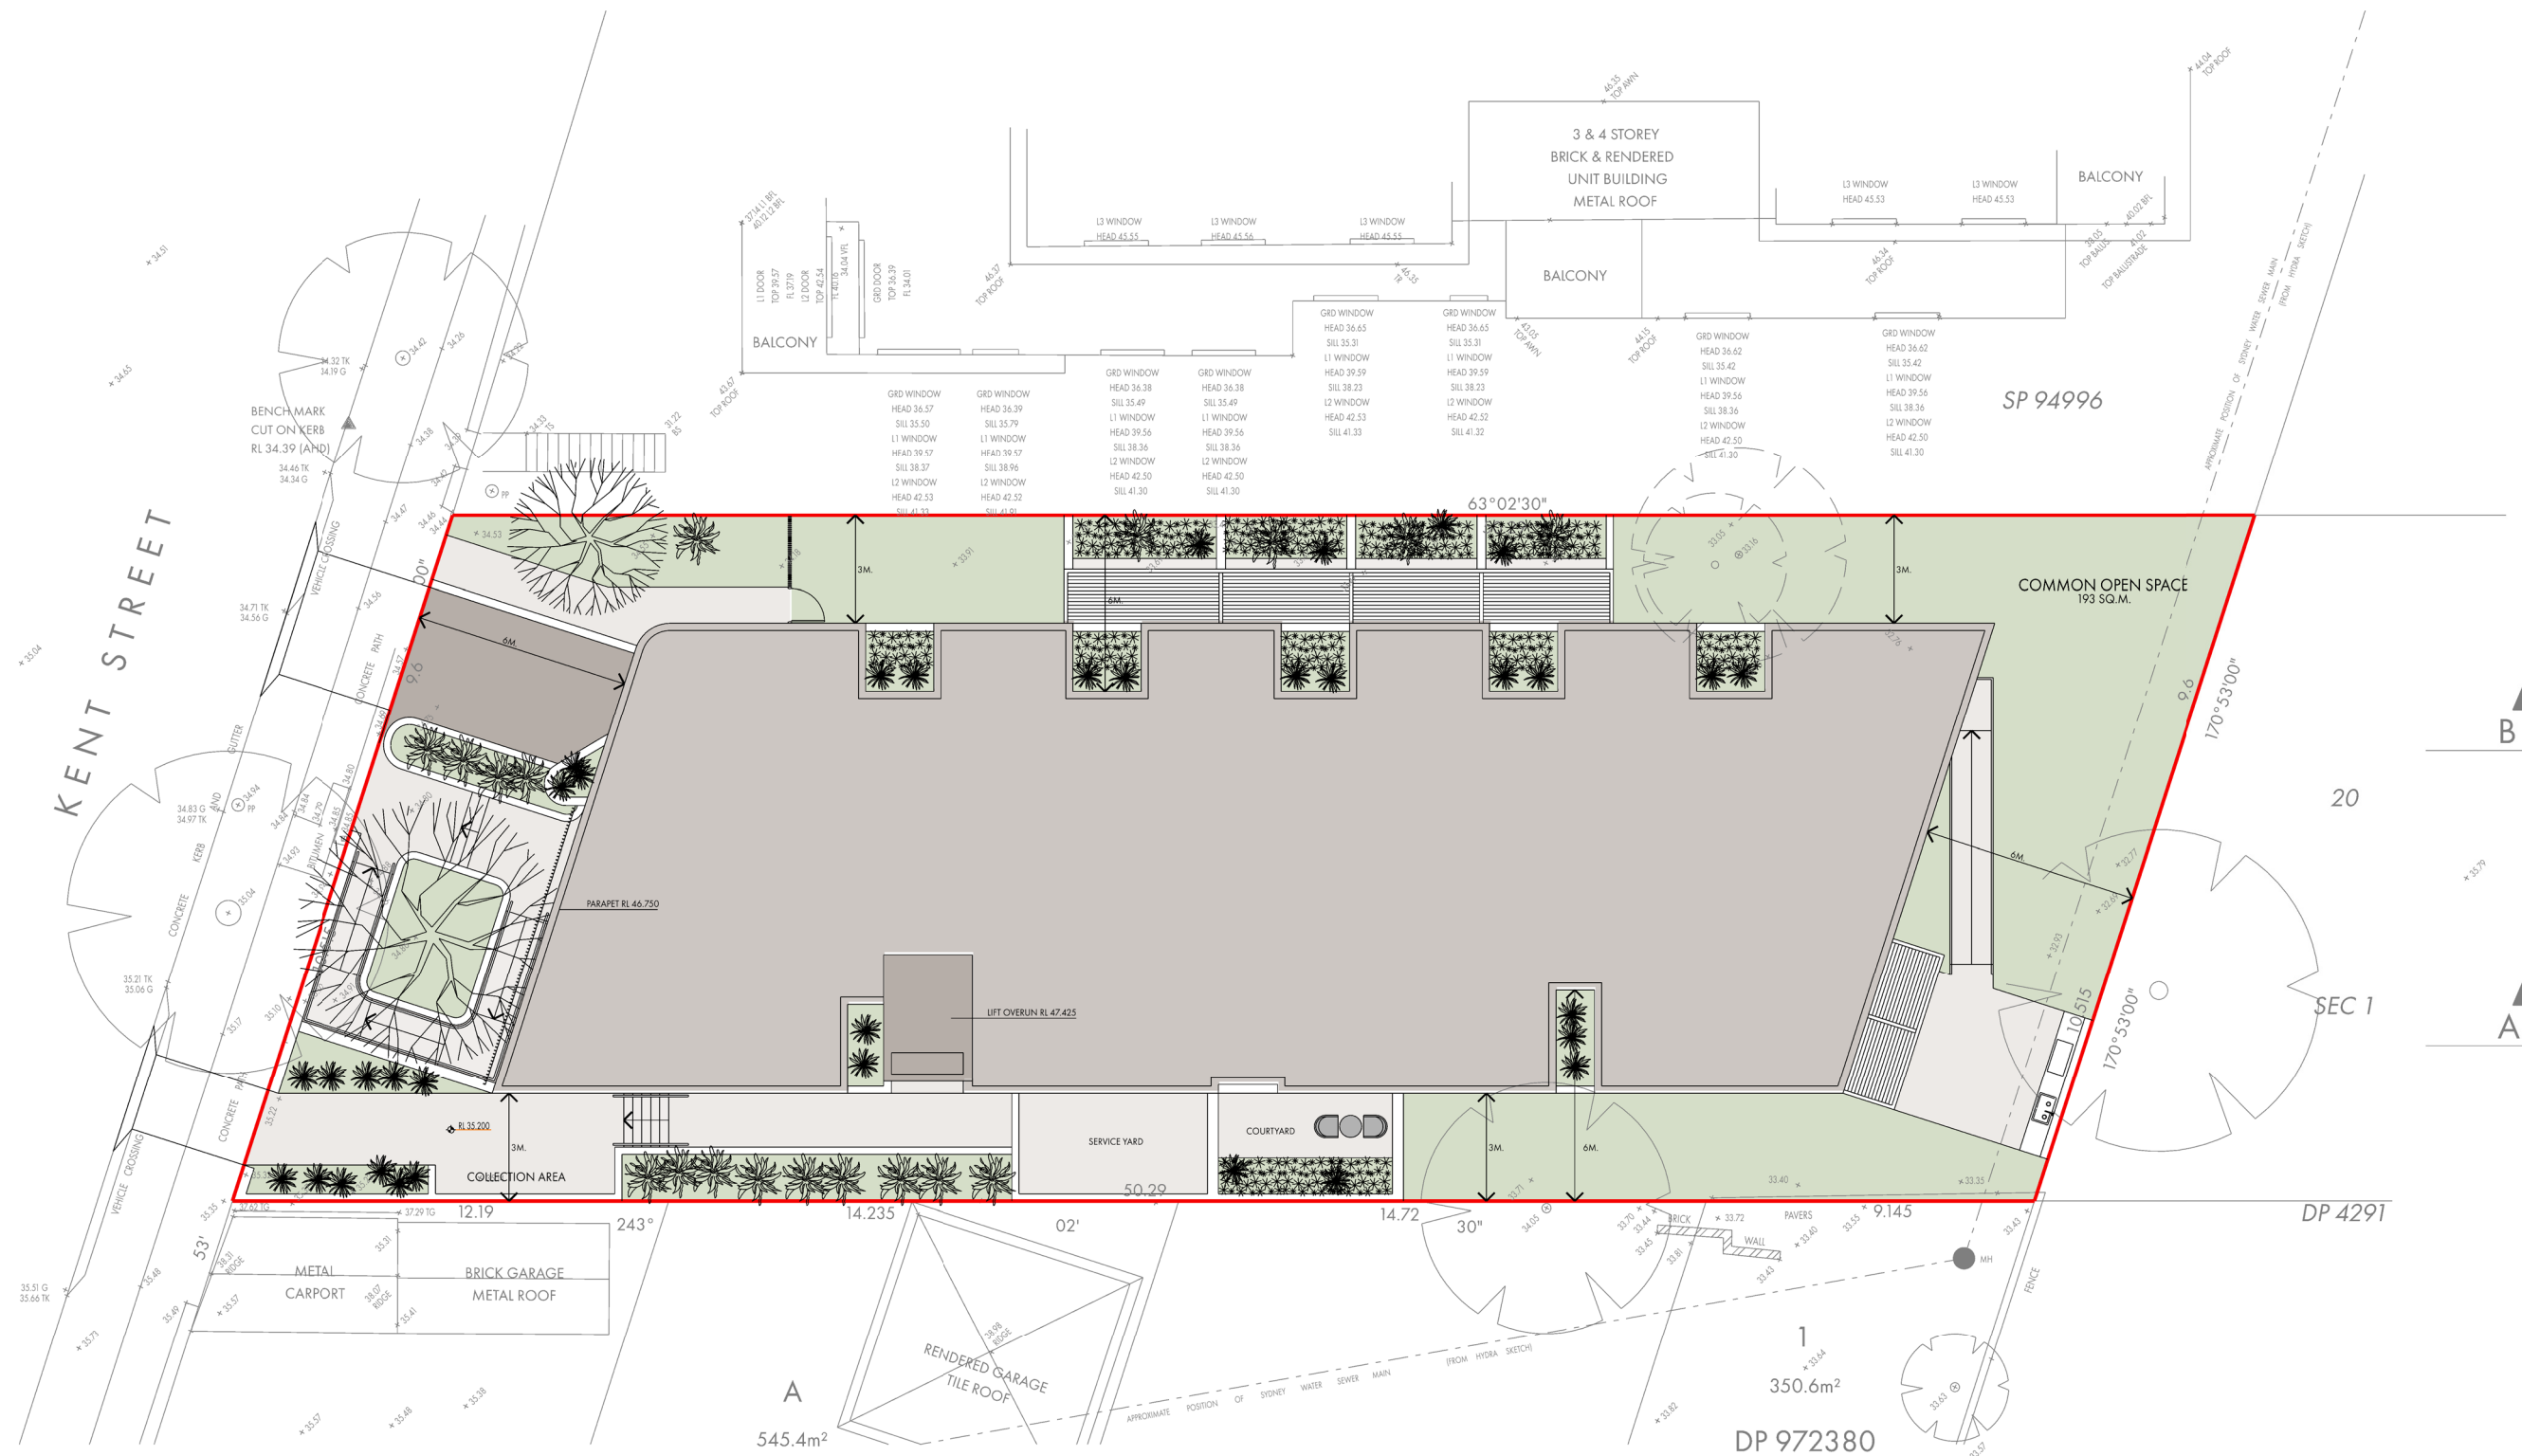

© COPYRIGHT IN THIS DOCUMENT AND IN THE WORK EXECUTED FROM IT REMAINS THE PROPERTY OF ROSS HOWIESON PTY LIMITED ABN 38 135 580 693 AND ROSS HOWIESON (B ARCH) REGISTERED ARCHITECT NSW REGISTRATION NO. 3792 DIRECTOR

 

ROSS HOWIESON ARCHITECTS
PO BOX 153 BROADWAY NSW 2007
ROSS HOWIESON PTY LIMITED
ABN 38 135 580 693
T:(+61) 2 9571 5666 E:ROSS@RHARCH.COM.AU W:WWW.RHARCH.COM.AU
NOMINATED ARCHITECT ROSS HOWIESON NSW ARB REGISTRATION NO. 3792
NSW DESIGN PRACTITIONER REG NO. DEP0001060

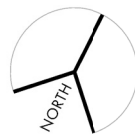

CO-LIVING RESIDENTIAL DEVELOPMENT
32 - 34 KENT STREET BELMORE

CLIENT
MULTIFORM

DRAWING TITLE
SITE PLAN

PROJECT	DRG. NO.	REVISION	DATE
518	200	DA	10.04.2025