



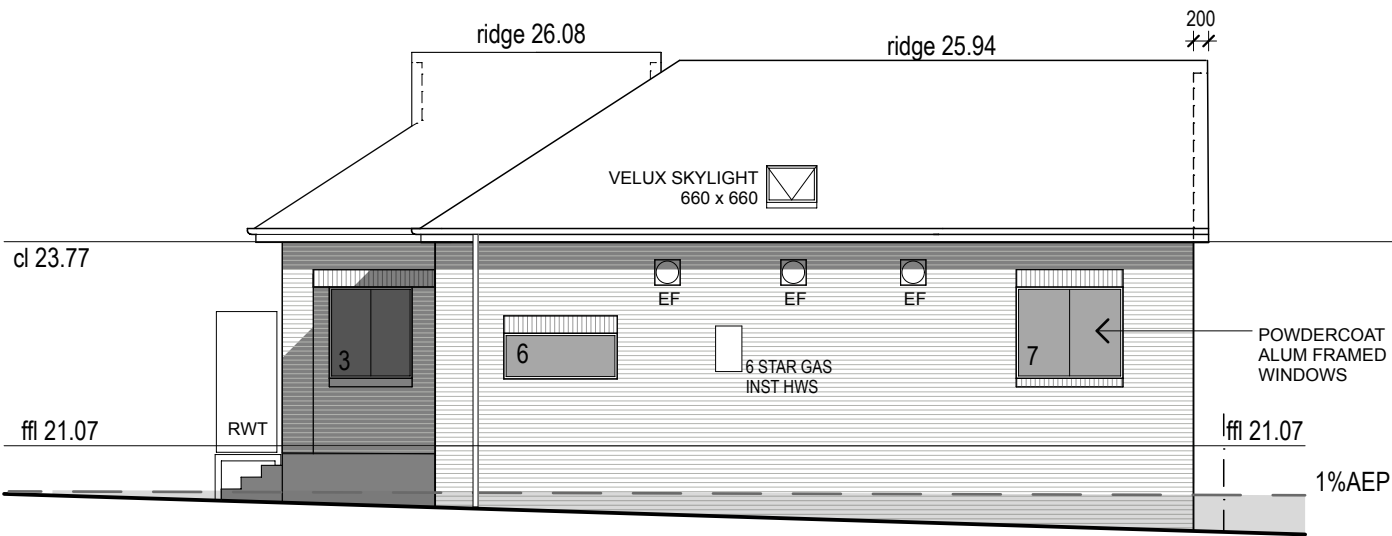


West Elevation

1:100

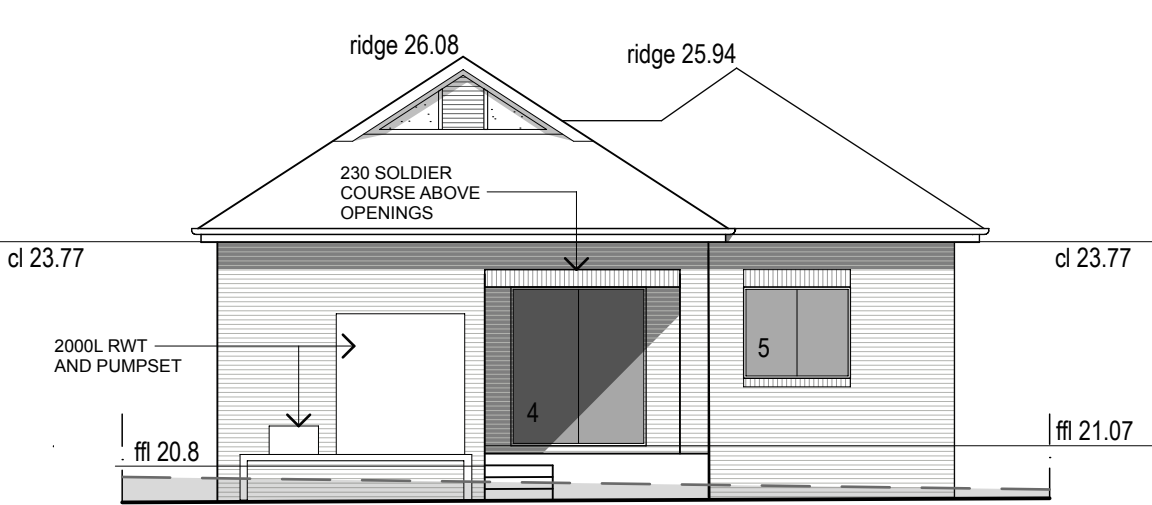


North Elevation

1:100

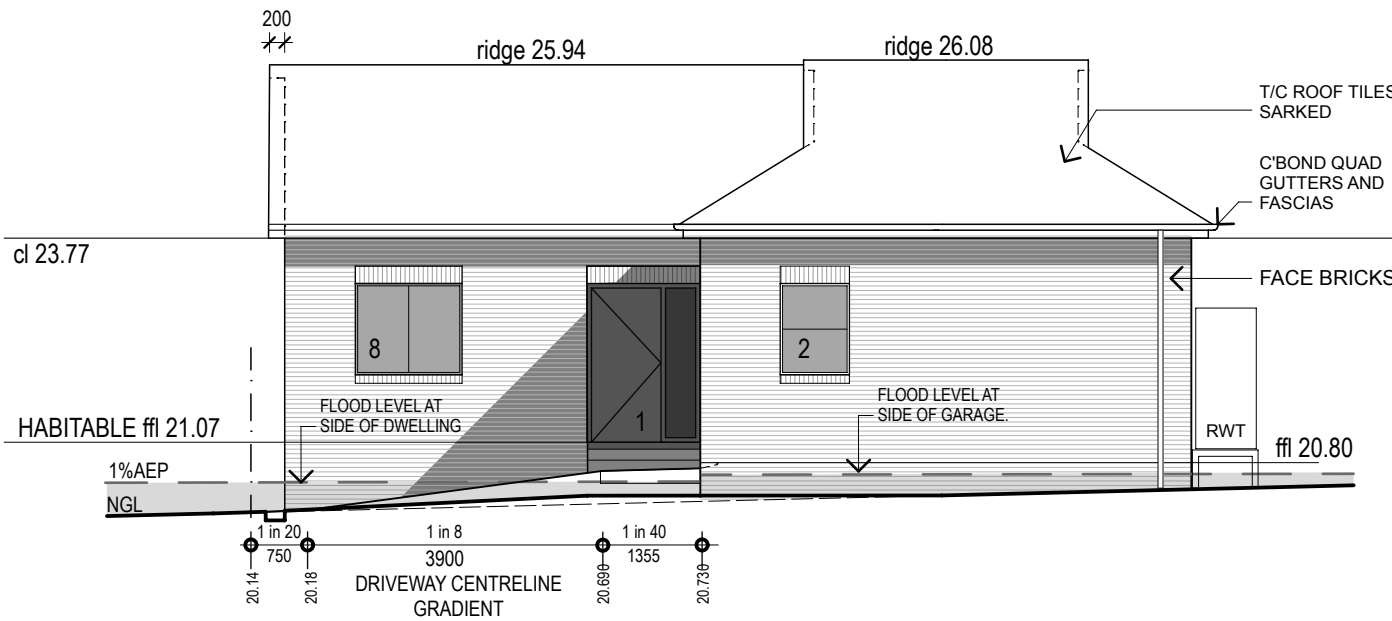


South Elevation

1:100

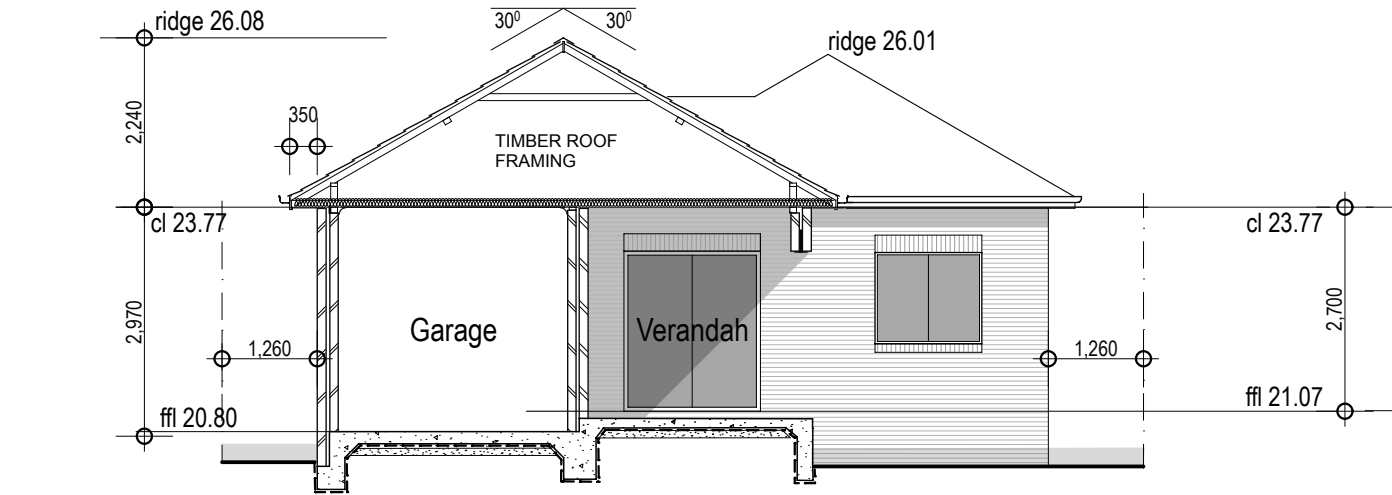

Section A.A

1:100

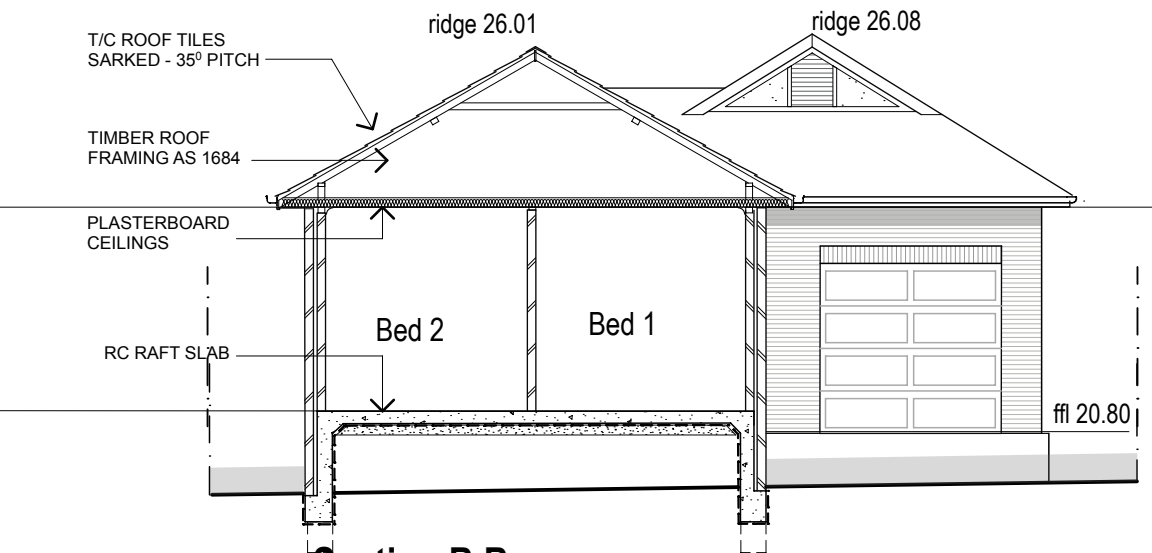

Section B.B

1:100

AMENDMENT:	DATE:

THIS DRAWING SHALL BE READ IN CONJUNCTION WITH BASIX CERTIFICATE No 17741015

ASSOCIATED DRAWINGS:

STORMWATER:
STORMWATER ENGINEERS PL
DWG NO 030924 C
APRIL 2025

SURVEY:
A B STEPHENS & ASSOCIATES
REF 15086
7 OCT 2024

PROJECT:

**PROPOSED
SECONDARY DWELLING**
LOT 5 DP 900984
34 THIRD STREET,
ASHBURY 2193

DRAWING:

**ELEVATIONS
SECTIONS**

APPLICANT:

Mr P.Farrell

Graeme Nichols B.Arch(Hons)
M: 0412 666 1777
E: message4gn@gmail.com

TGA:

CANTERBURY /BANKSTOWN DA

SCALE: 1:100 DATE: MAR '25 NO: 24.37 SHEET: 3 OF 13 AMENDMENT:

