


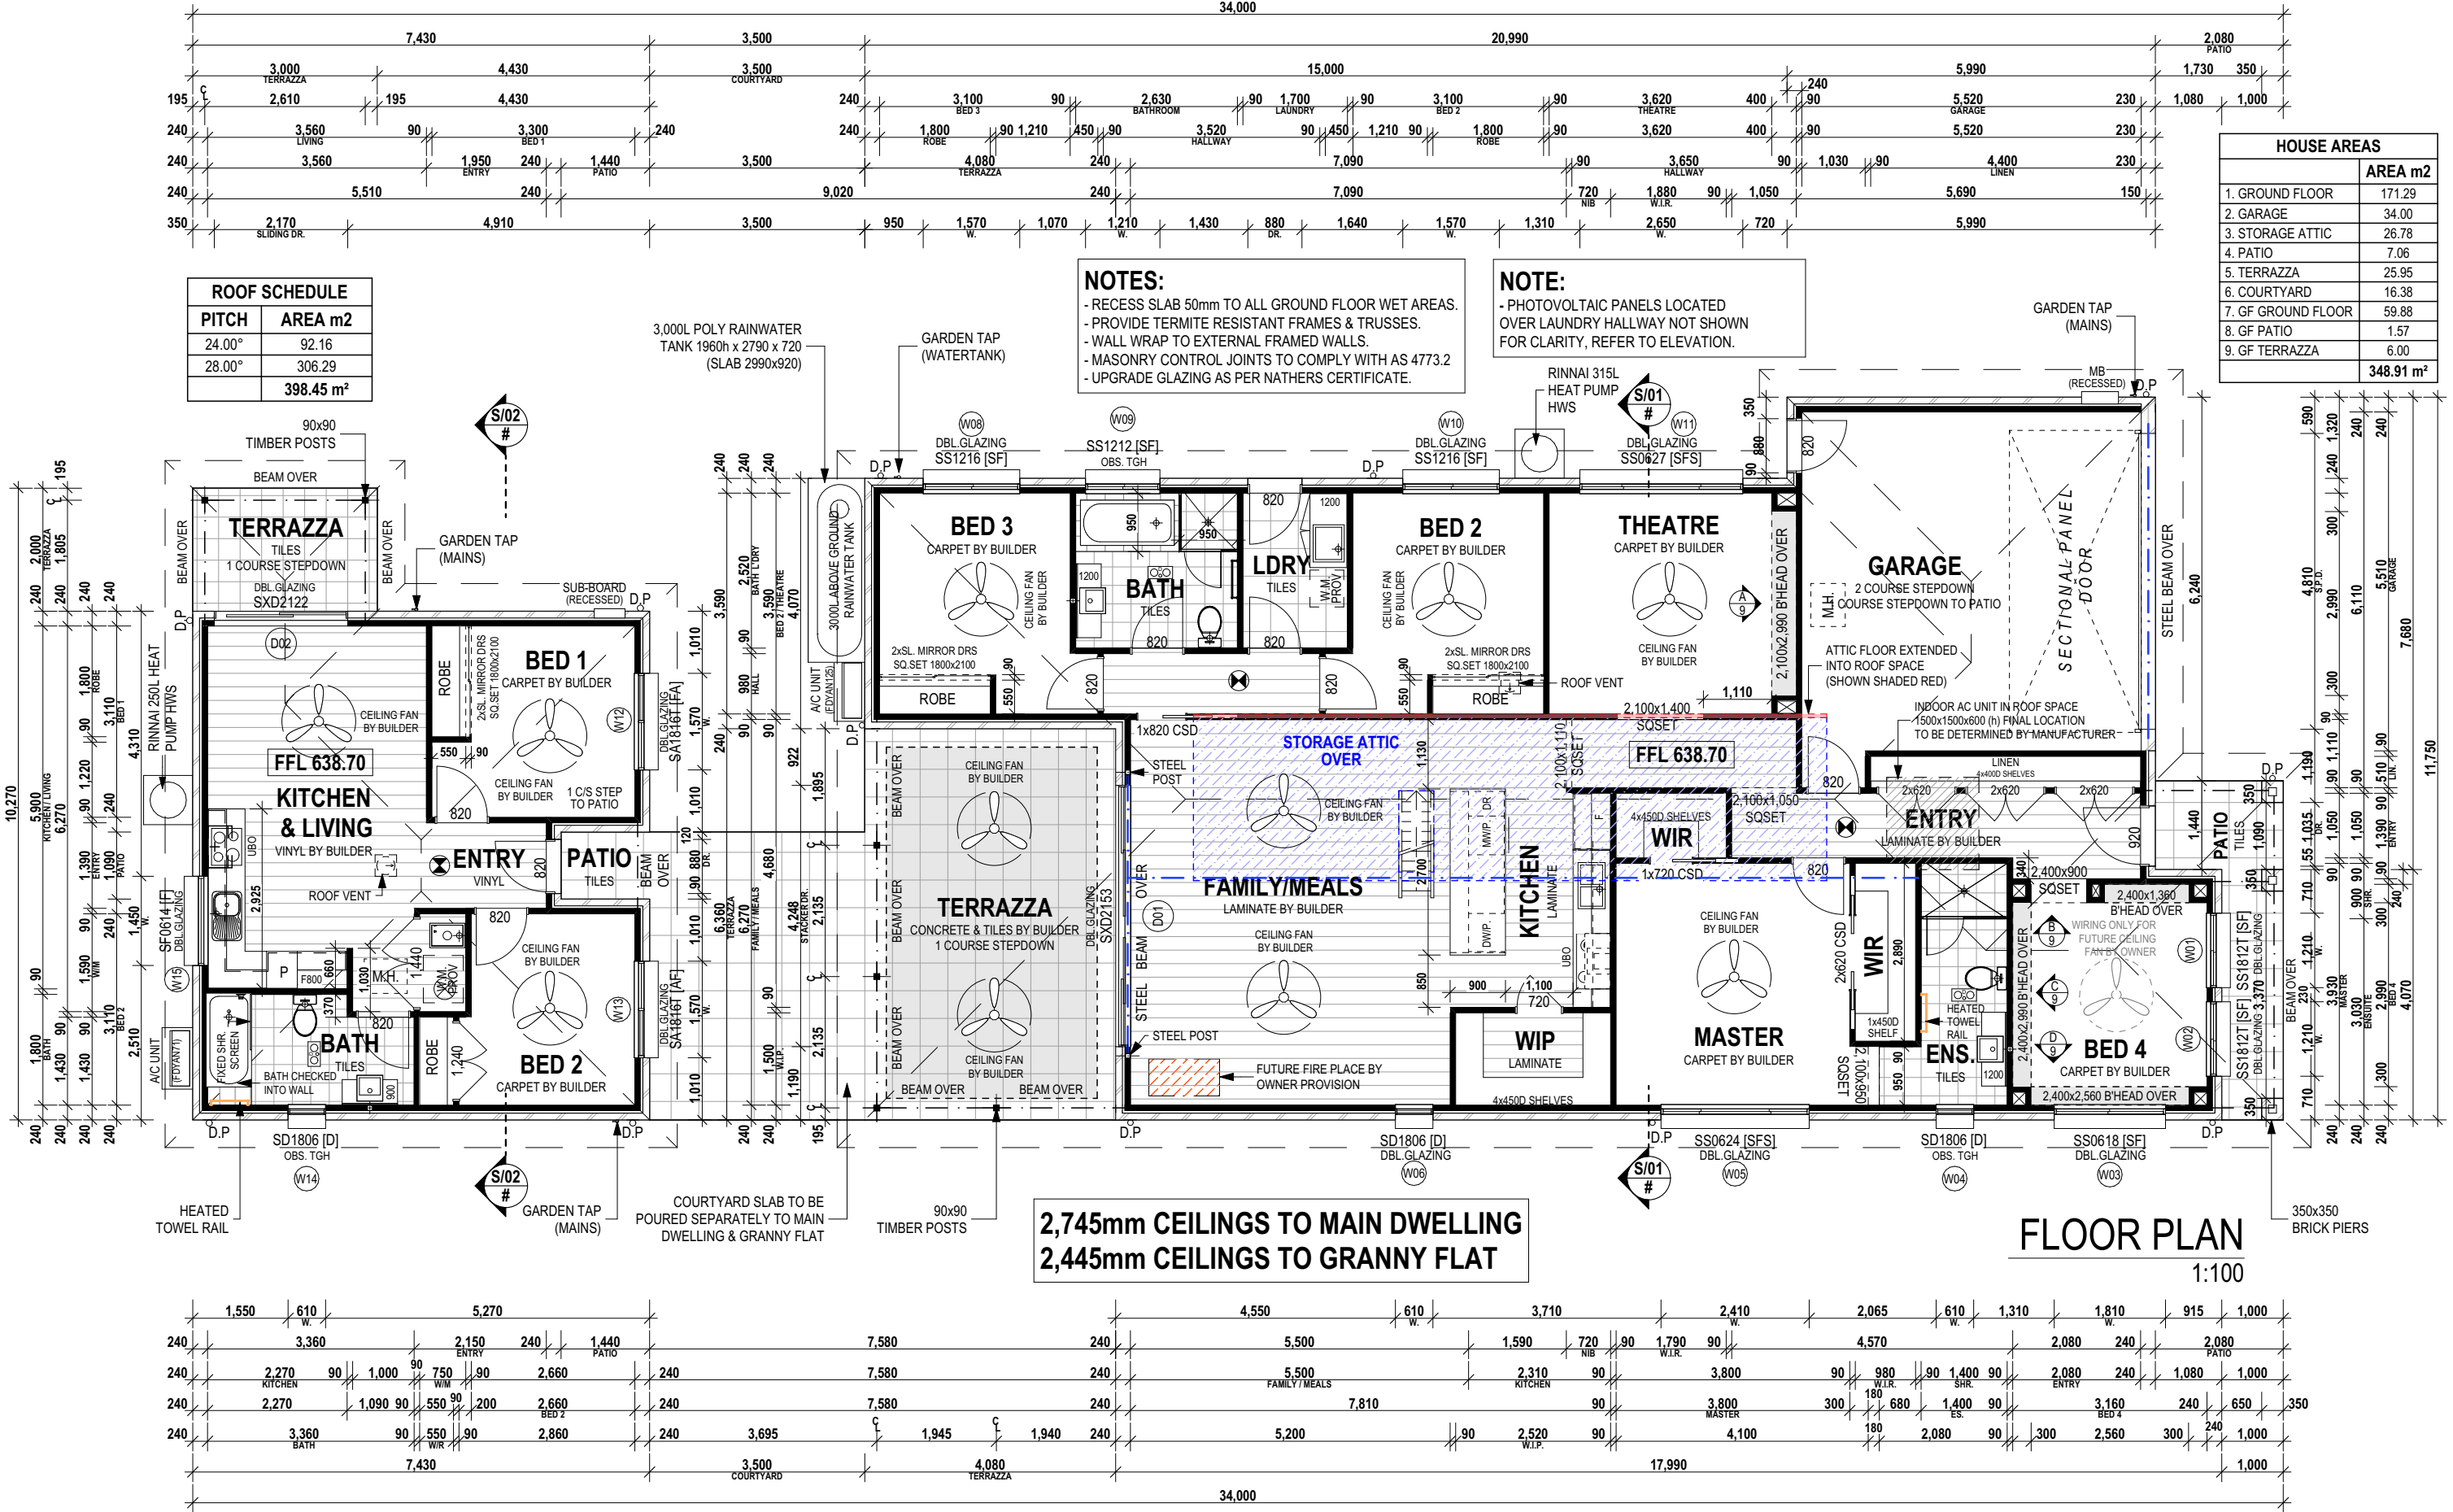

Date	Tender	Revision	Drawn	Rev. ID	HOUSE TYPE:	DRAWING:	CLIENT:	LODGE MENT :	PROJECT ID :
02.12.24	3	NATHERS PREP & LODGE MENT CHECK	A.C.	C	VENETO FOUR 25	FLOOR PLAN	MRS. A & MR. M WEARNE	DA-CC	P-209012
20.01.25	-	ADJUSTED BASIX INFO	CP	D		STAGE:		ISSUE DATE:	DRAWN BY:
31.01.25	-	DEMOLITION PLAN	A.C.	E	FACADE:	LODGE MENT PLAN	SITE ADDRESS:	17.10.24	A.C.
11.04.25	-	SITE MANAGEMENT	A.C.	F	GARAGE:	COUNCIL :	DP: 35245 LOT 2 (No.4)	SHEET No.:	REV. ID:
					POSITION:	GOULBURN MULWAREE	WHEATLEY AVENUE,	5/11	F
					RHS		GOULBURN, NSW 2580		