


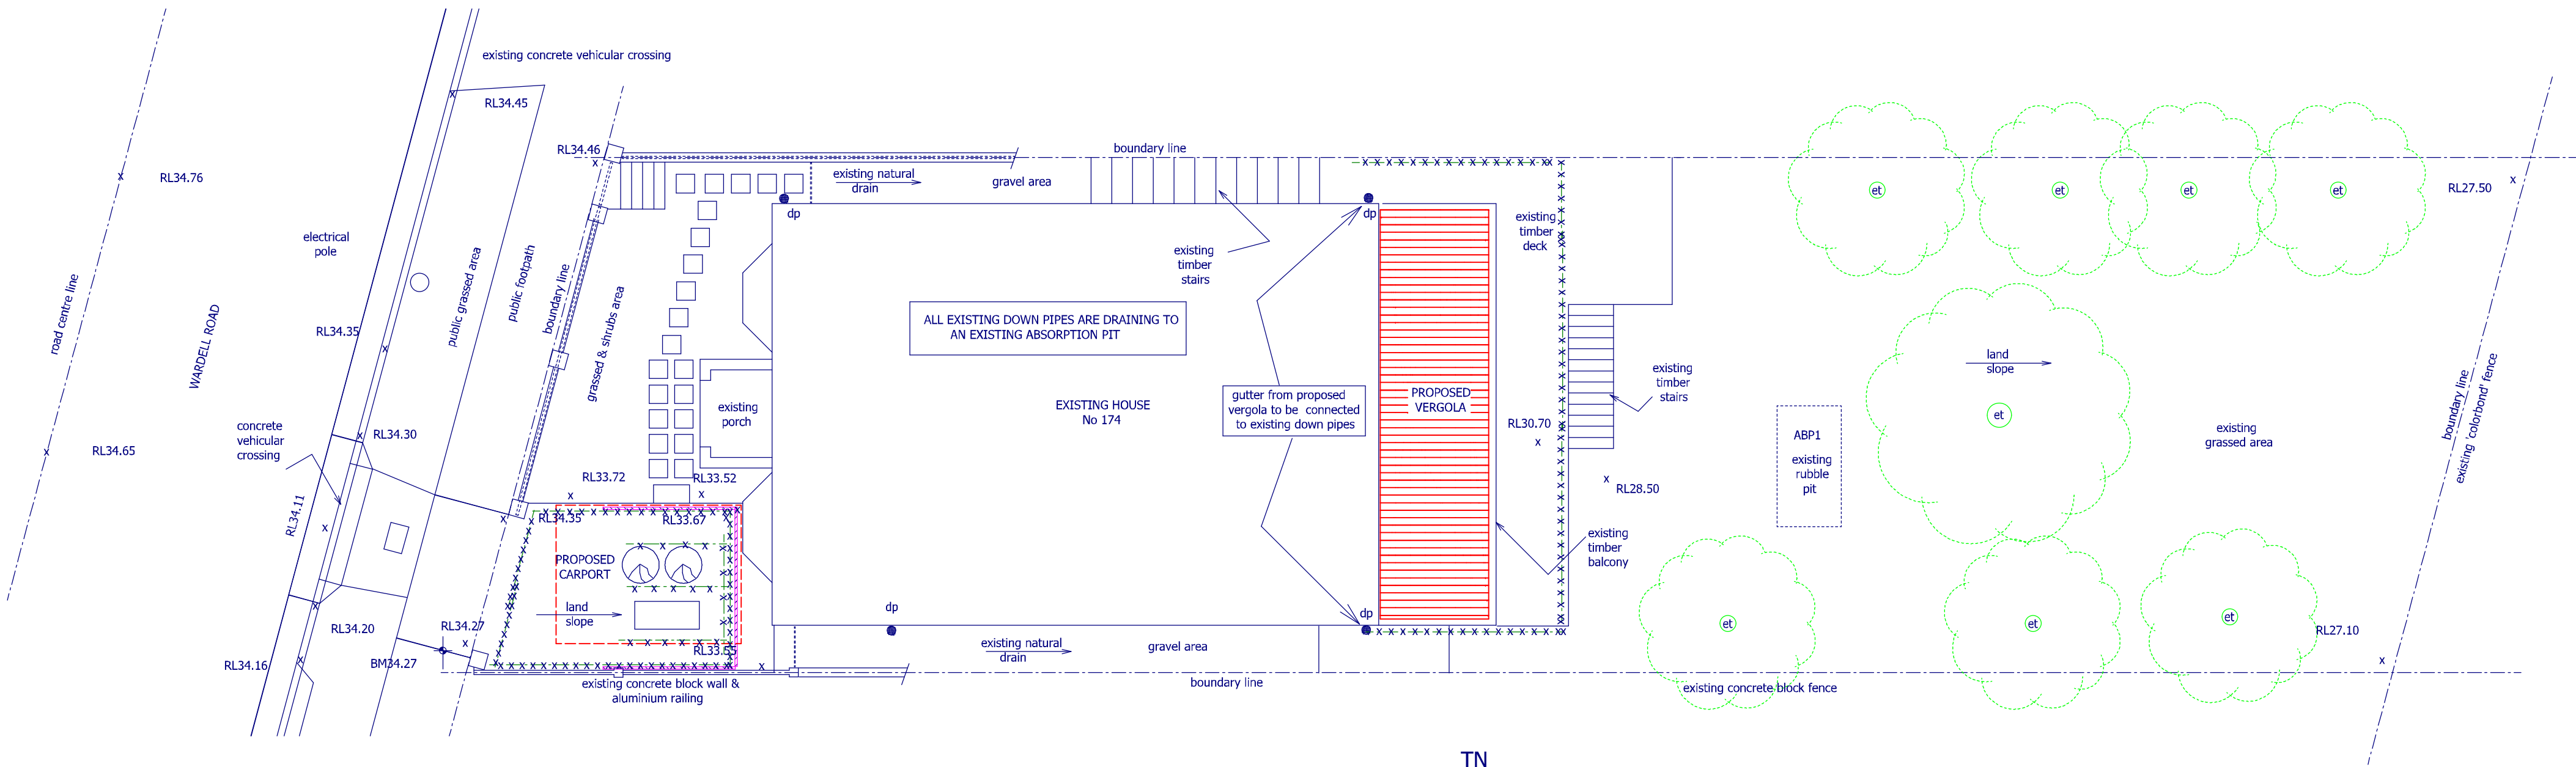

PROPOSED SITE PLAN

TN

REFERENCES

- et : EXISTING TREE
dp : 100mm DIAMETER EXISTING DOWN PIPE
ABP1 : EXISTING ABSORPTION PIT
RL(X) : EXISTING LEVEL

REFERENCES

- MATERIAL STORAGE
SILT FENCE
WATER DIVERSION
SAND AND SOIL STOCK PILES TO BE COVERED WITH PLASTIC SHEET
IN CONCRETE DELIVERY AREAS A PLASTIC SHEET TO BE LAID DOWN TO CATCH ALL SPILLAGES
GEOTEXTILE FABRIC FILLED WITH GRAVEL
250mm THICK COURSE AGGREGATE BED (100mm MAXIMUM SIZE AGG.)
TREE PROTECTION

NOTE : ALL DIMENSIONS AND LEVELS TO BE CHECKED ON SITE

 DPM Design and Plans Pty Ltd ABN 27 743 583 732 T (02) 9568 5885 M 0413 143 982 E dpm@outlook.com.au	REVISION	DESCRIPTION	ISSUED	PROPOSED VERGOLA & CARPORT ADDITION	AT 174 WARDELL ROAD, EARLOWOOD NSW			
				FOR GREGORIO & MARIA GARRIGO	TITLE SEDIMENT CONTROL PLAN SOIL AND WATER MANAGEMENT PLAN			
				DATE APRIL / 2025	DRAWN BY GG	SCALE : 1:100	SHEET : 1 OF 1	SIZE : A2