




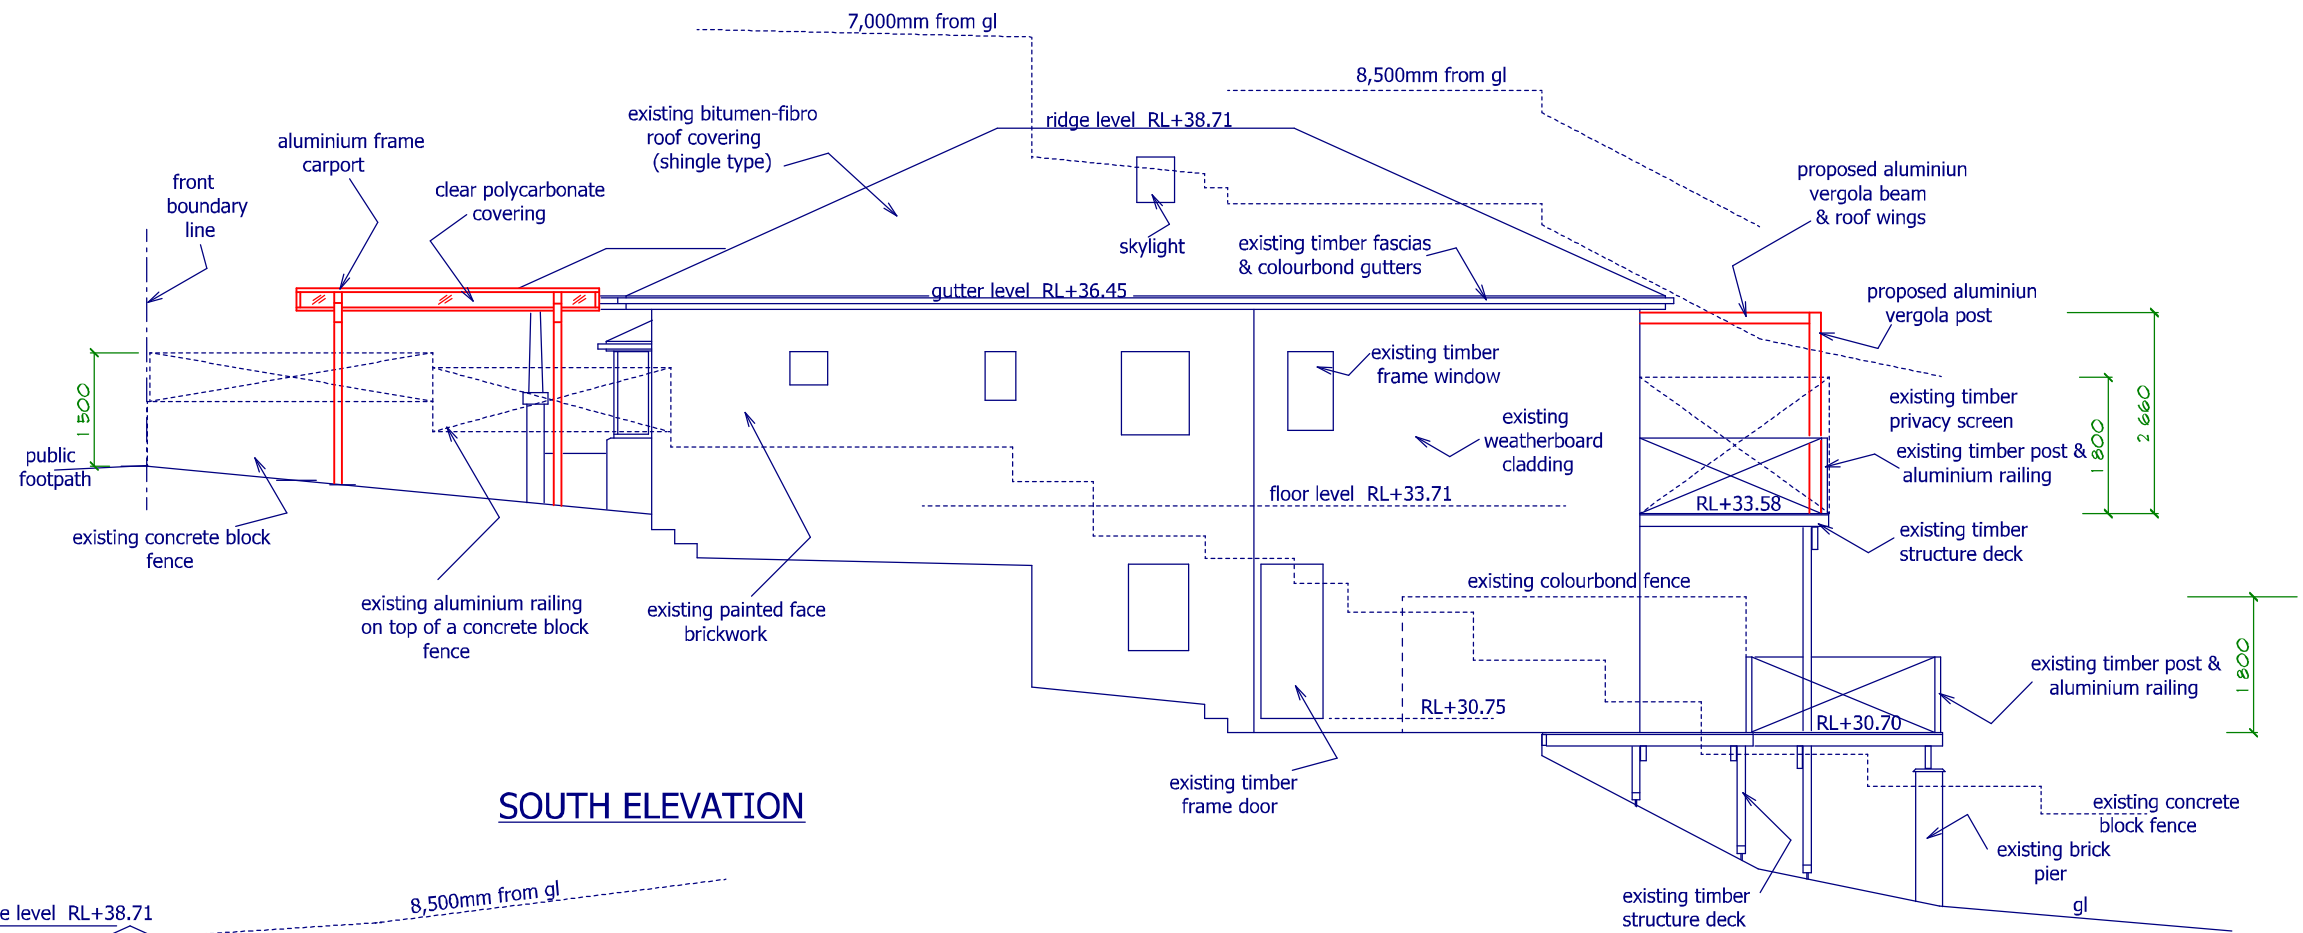


SOUTH ELEVATION

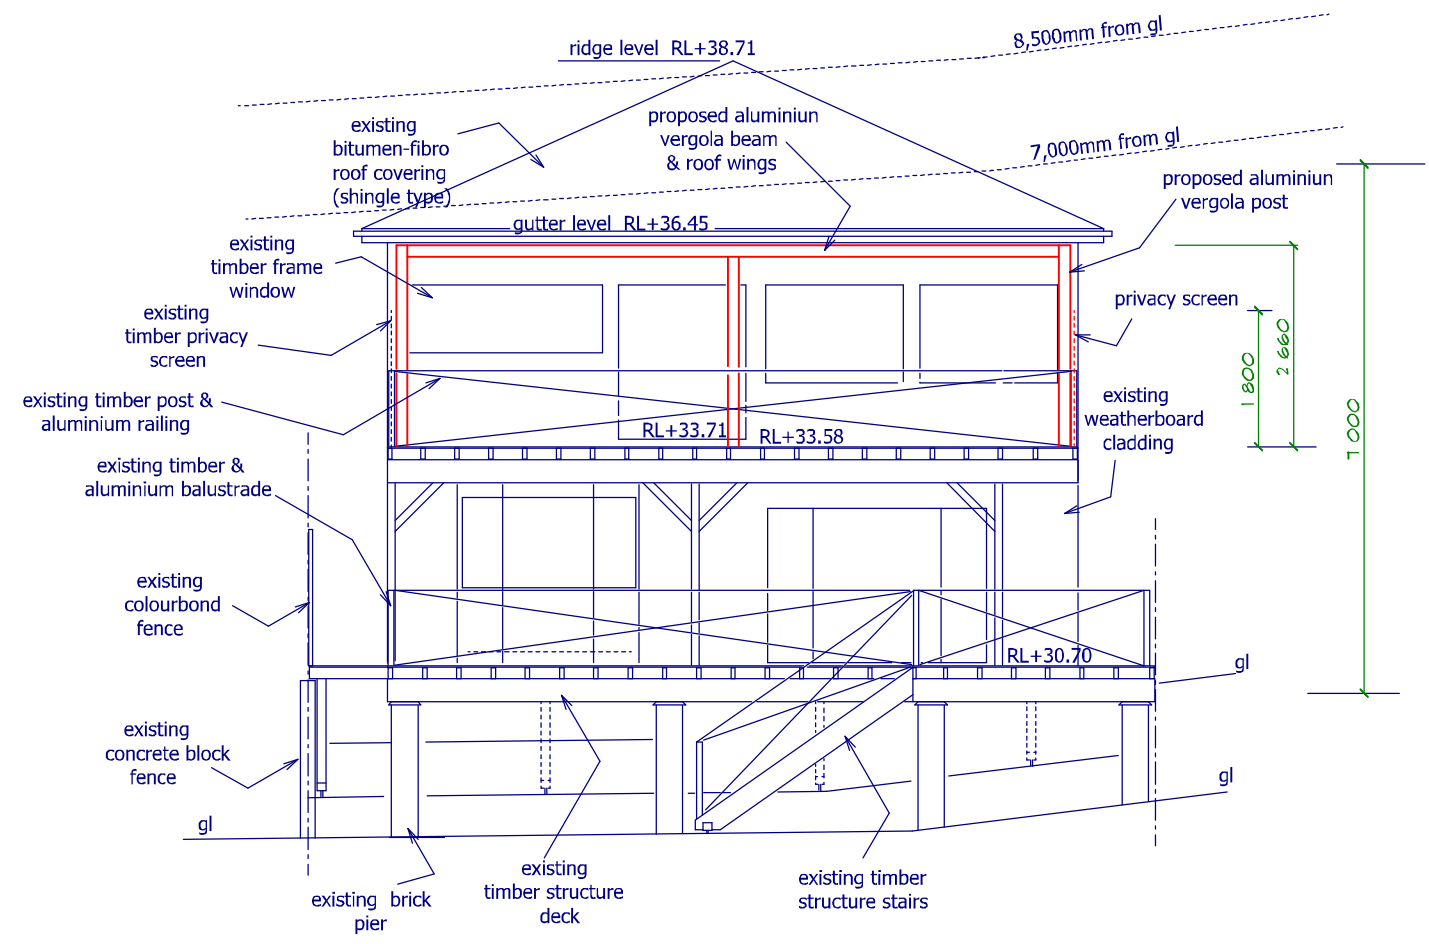


EAST ELEVATION

EXTERNAL COLOUR SCHEDULE		
ITEMS	MATERIALS	COLOURS
VERGOLA ROOF	ALUMINIUM	DARK GREY
VERGOLA GUTTER	ALUMINIUM	DARK GREY
VERGOLA COLUMNS & BEAMS	ALUMINIUM	DARK GREY
CARPORT ROOF	ALUMINIUM	DARK GREY
CARPORT GUTTER	ALUMINIUM	DARK GREY
CARPORT COLUMNS & BEAMS	ALUMINIUM	DARK GREY

 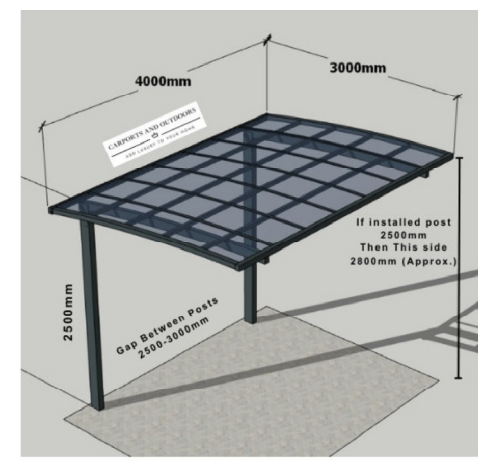


NOTE: ALL DIMENSIONS AND LEVELS TO BE CHECKED ON SITE

 DPM Design and Plans Pty Ltd ABN 27 743 583 732 T (02) 9558 5885 M 0413 143 982 E dpm@outlook.com.au	REVISION	DESCRIPTION	ISSUED	PROPOSED VERGOLA & CARPORT ADDITION		AT 174 WARDELL ROAD, EARLWOOD NSW	
				FOR MARIA & GREGORIO GARRIGO		TITLE CONCEPT DRAWINGS	
				DATE APRIL / 2025	DRAWN BY GG	SCALE : 1 : 100	SHEET : 2 OF 6
							SIZE : A3

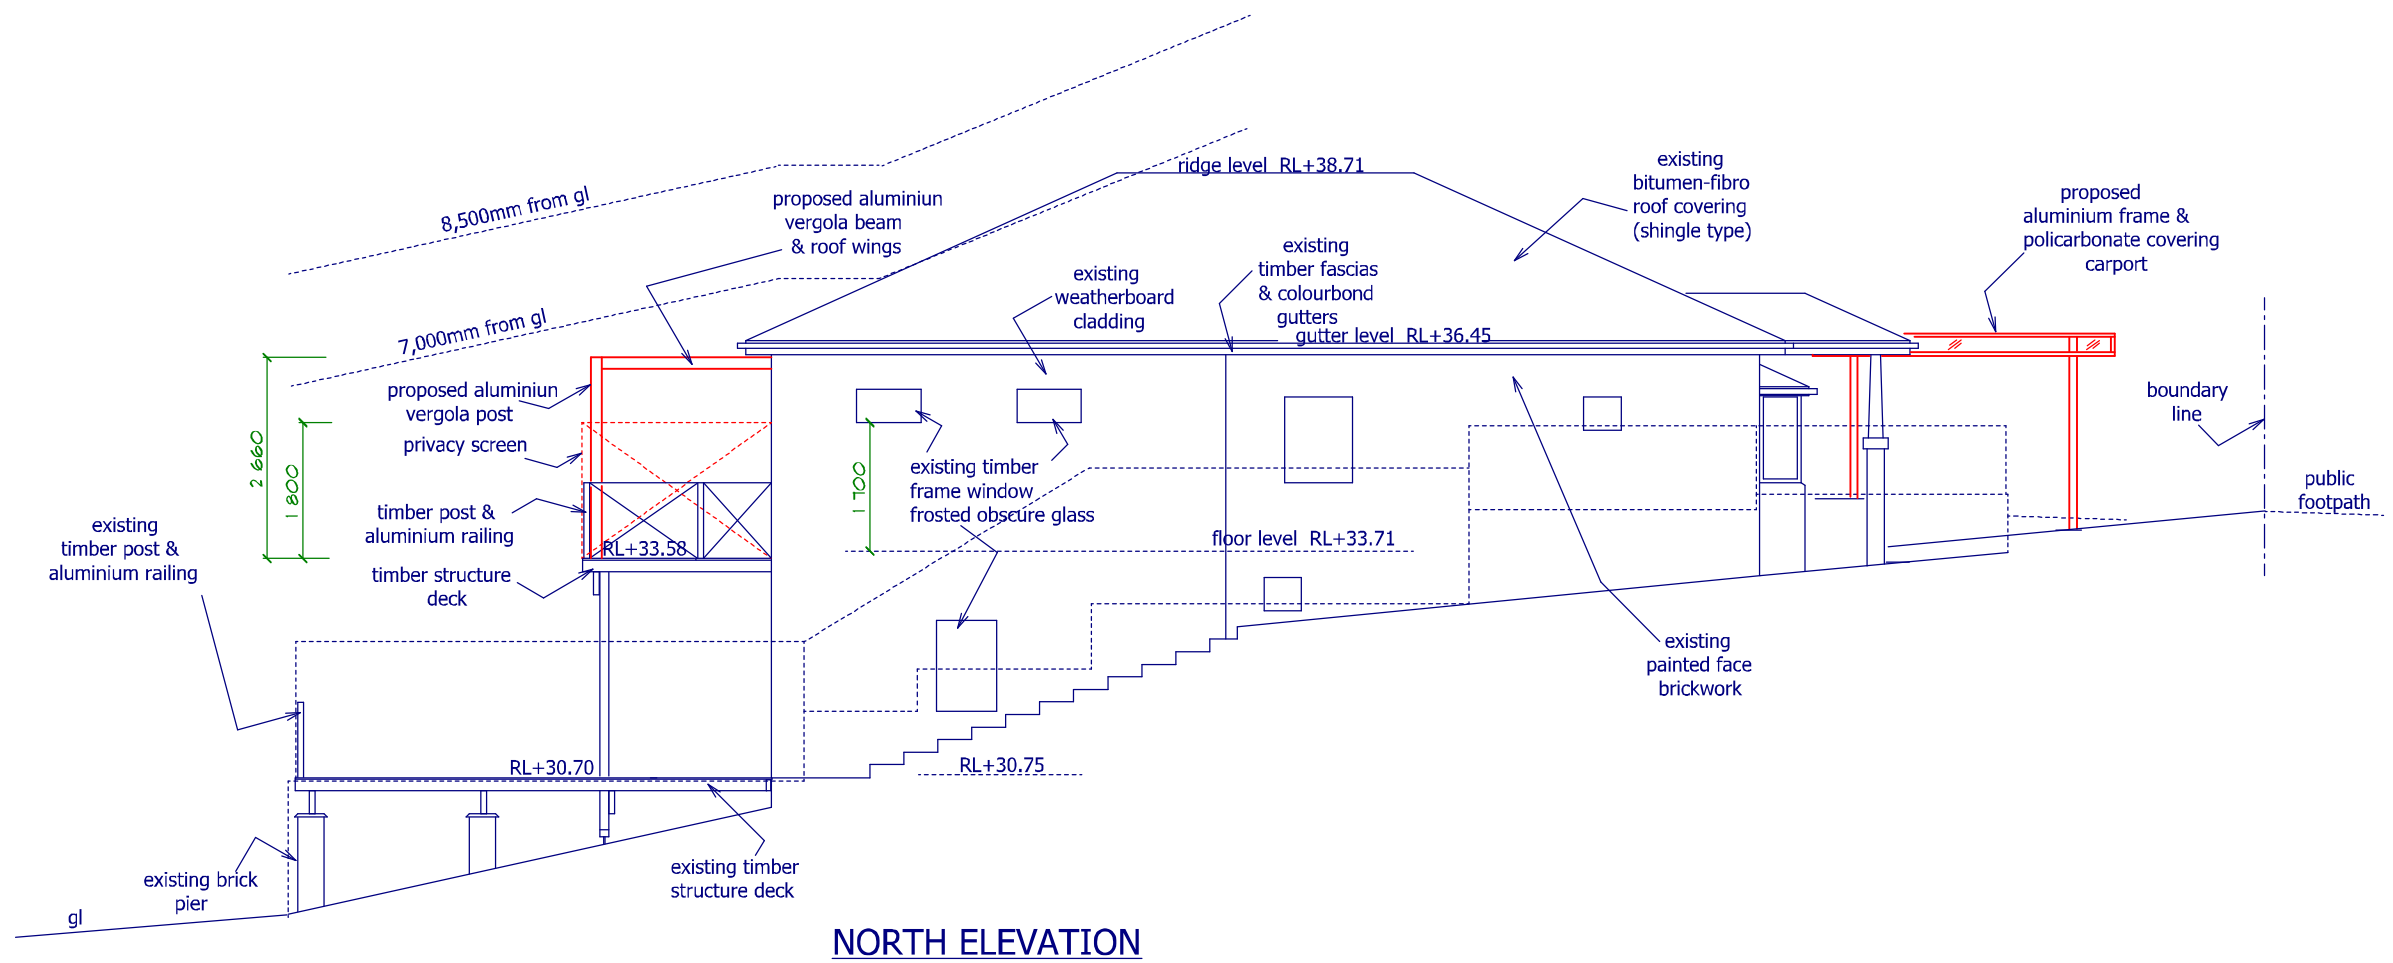

NORTH ELEVATION


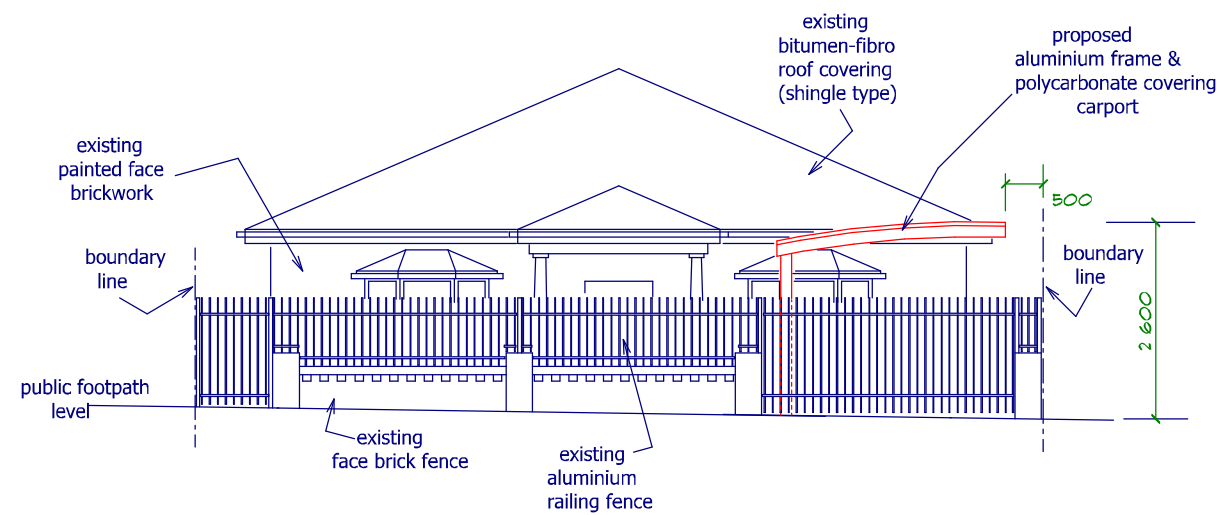


FRONT ELEVATION



NOTE: ALL DIMENSIONS AND LEVELS TO BE CHECKED ON SITE

 DPM Design and Plans Pty Ltd ABN 27 743 583 732 T (02) 9558 5885 M 0413 143 982 E dpm@outlook.com.au	REVISION	DESCRIPTION	ISSUED	PROPOSED		AT		
				VERGOLA & CARPORT ADDITION		174 WARDELL ROAD, EARLWOOD NSW		
				FOR		TITLE		
				MARIA & GREGORIO GARRIGO		CONCEPT DRAWINGS		
				DATE	DRAWN BY GG	SCALE :	SHEET :	SIZE :
				APRIL / 2025		1 : 100	3 OF 6	A3

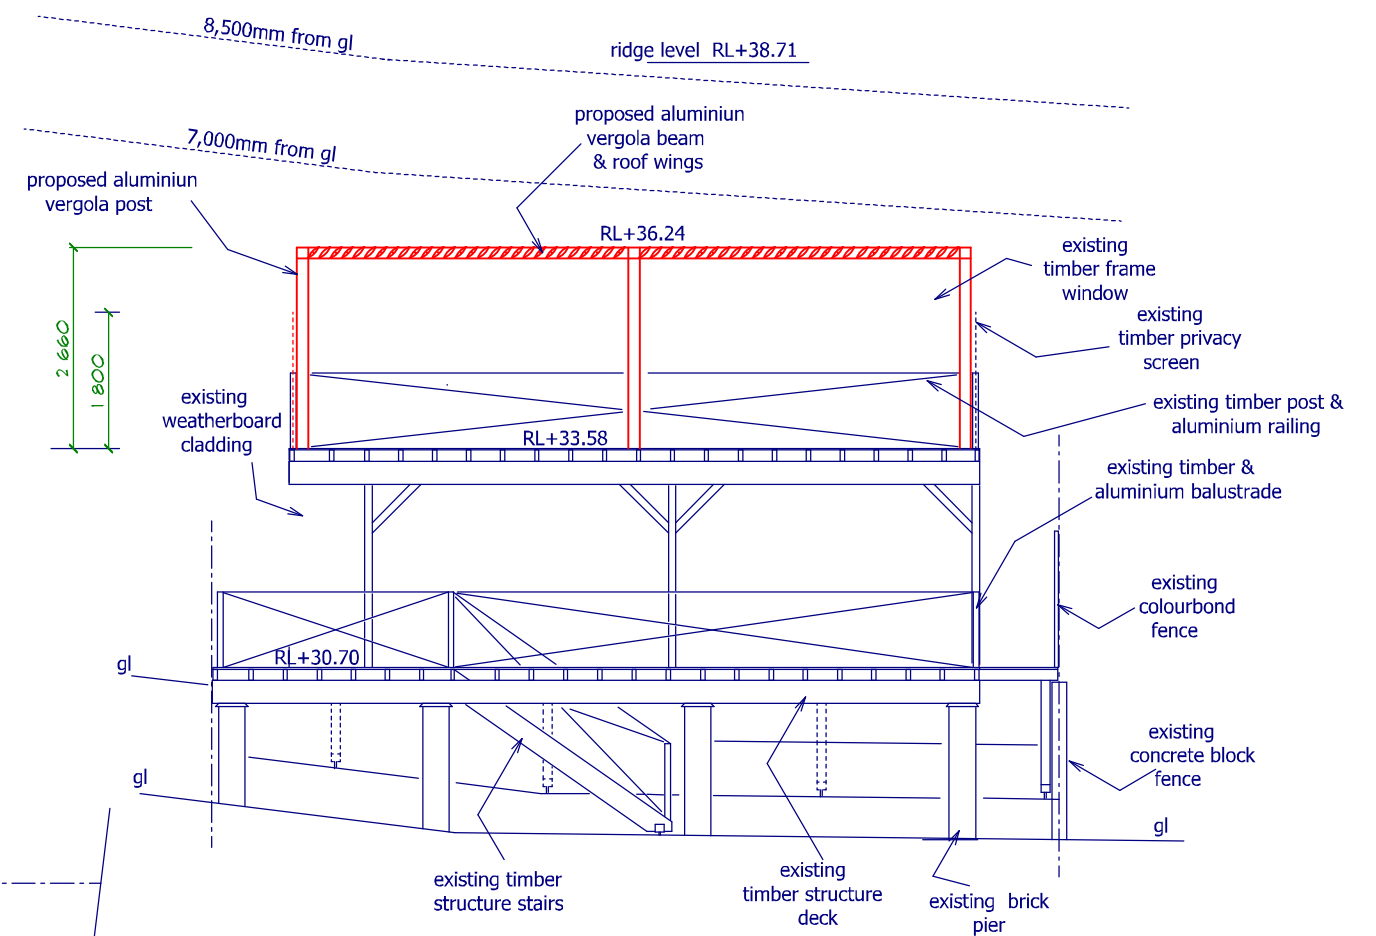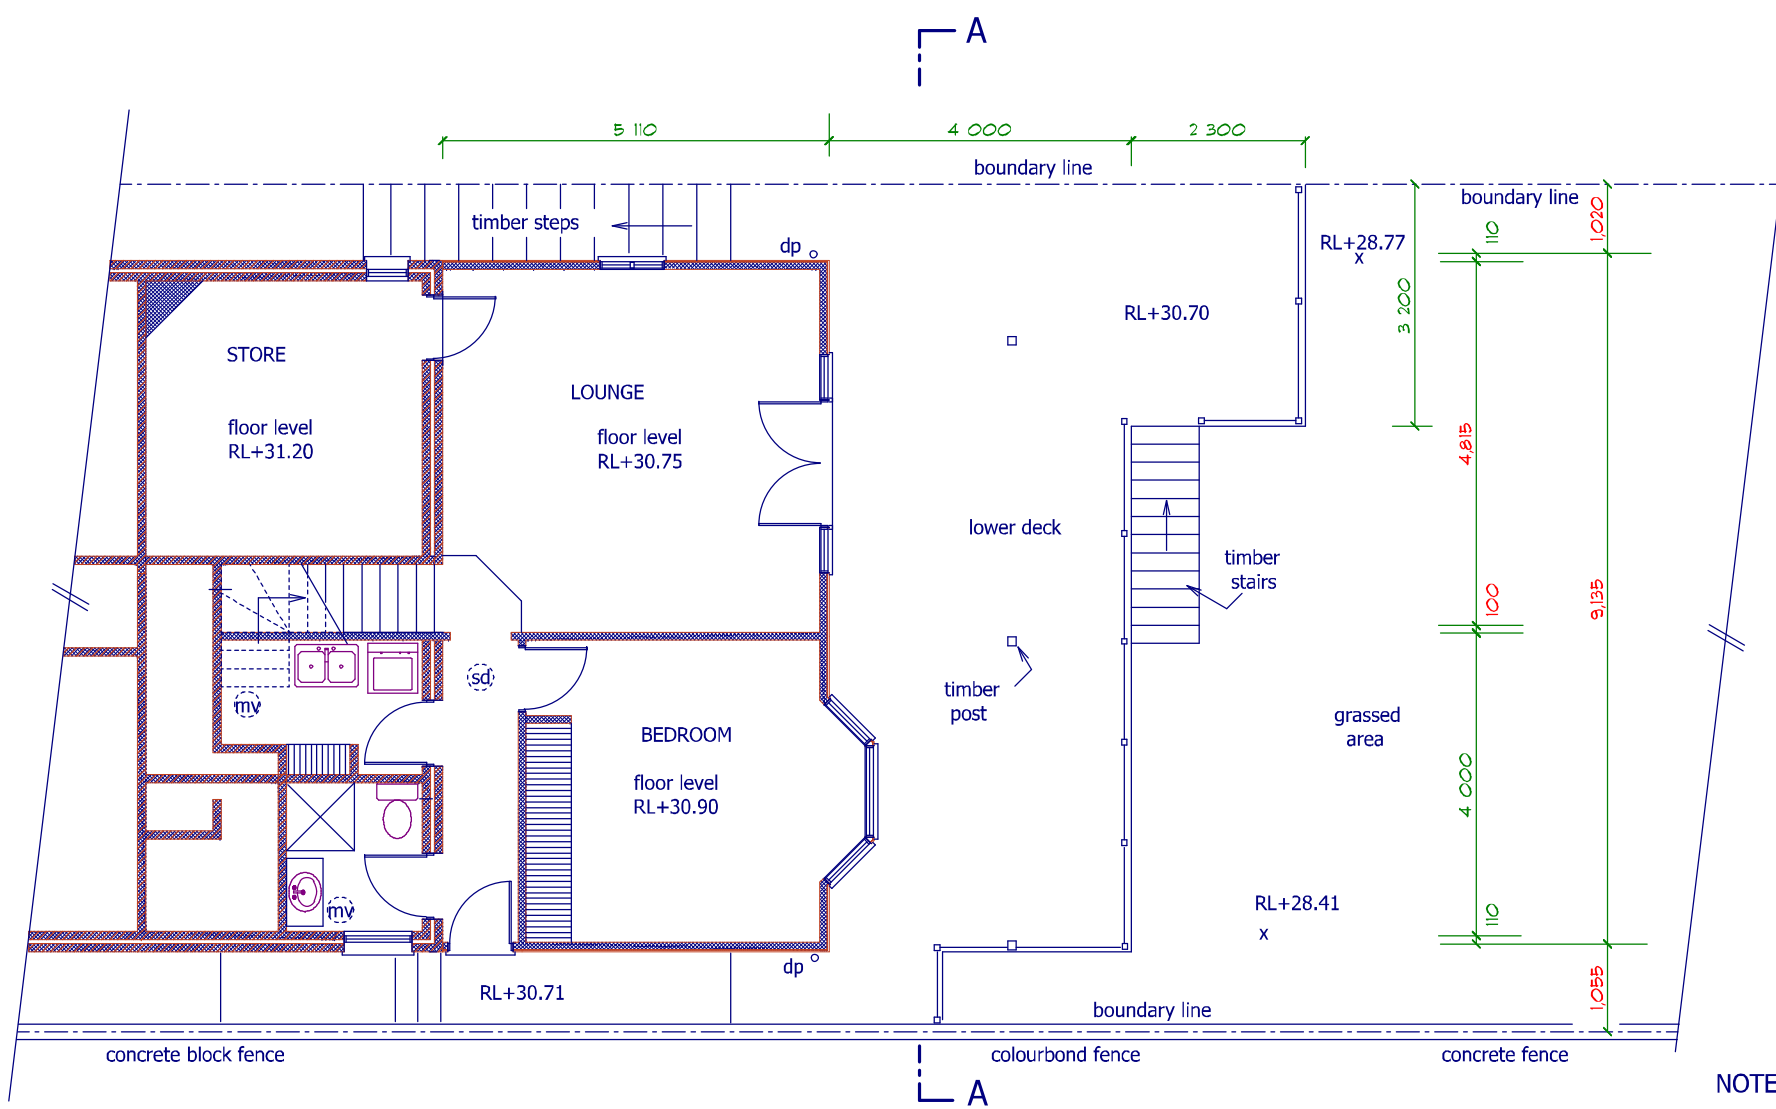

NOTE: ALL DIMENSIONS AND LEVELS TO BE CHECKED ON SITE

 DPM Design and Plans Pty Ltd ABN 27 743 583 732 T (02) 9558 5885 M 0413 143 982 E dpm@outlook.com.au	REVISION	DESCRIPTION	ISSUED	PROPOSED VERGOLA & CARPORT ADDITION		AT 174 WARDELL ROAD, EARLWOOD NSW		
				FOR MARIA & GREGORIO GARRIGO		TITLE CONCEPT DRAWINGS		
				DATE	DRAWN BY GG	SCALE :	SHEET :	SIZE :
				APRIL / 2025		1 : 100	5 OF 6	A3