


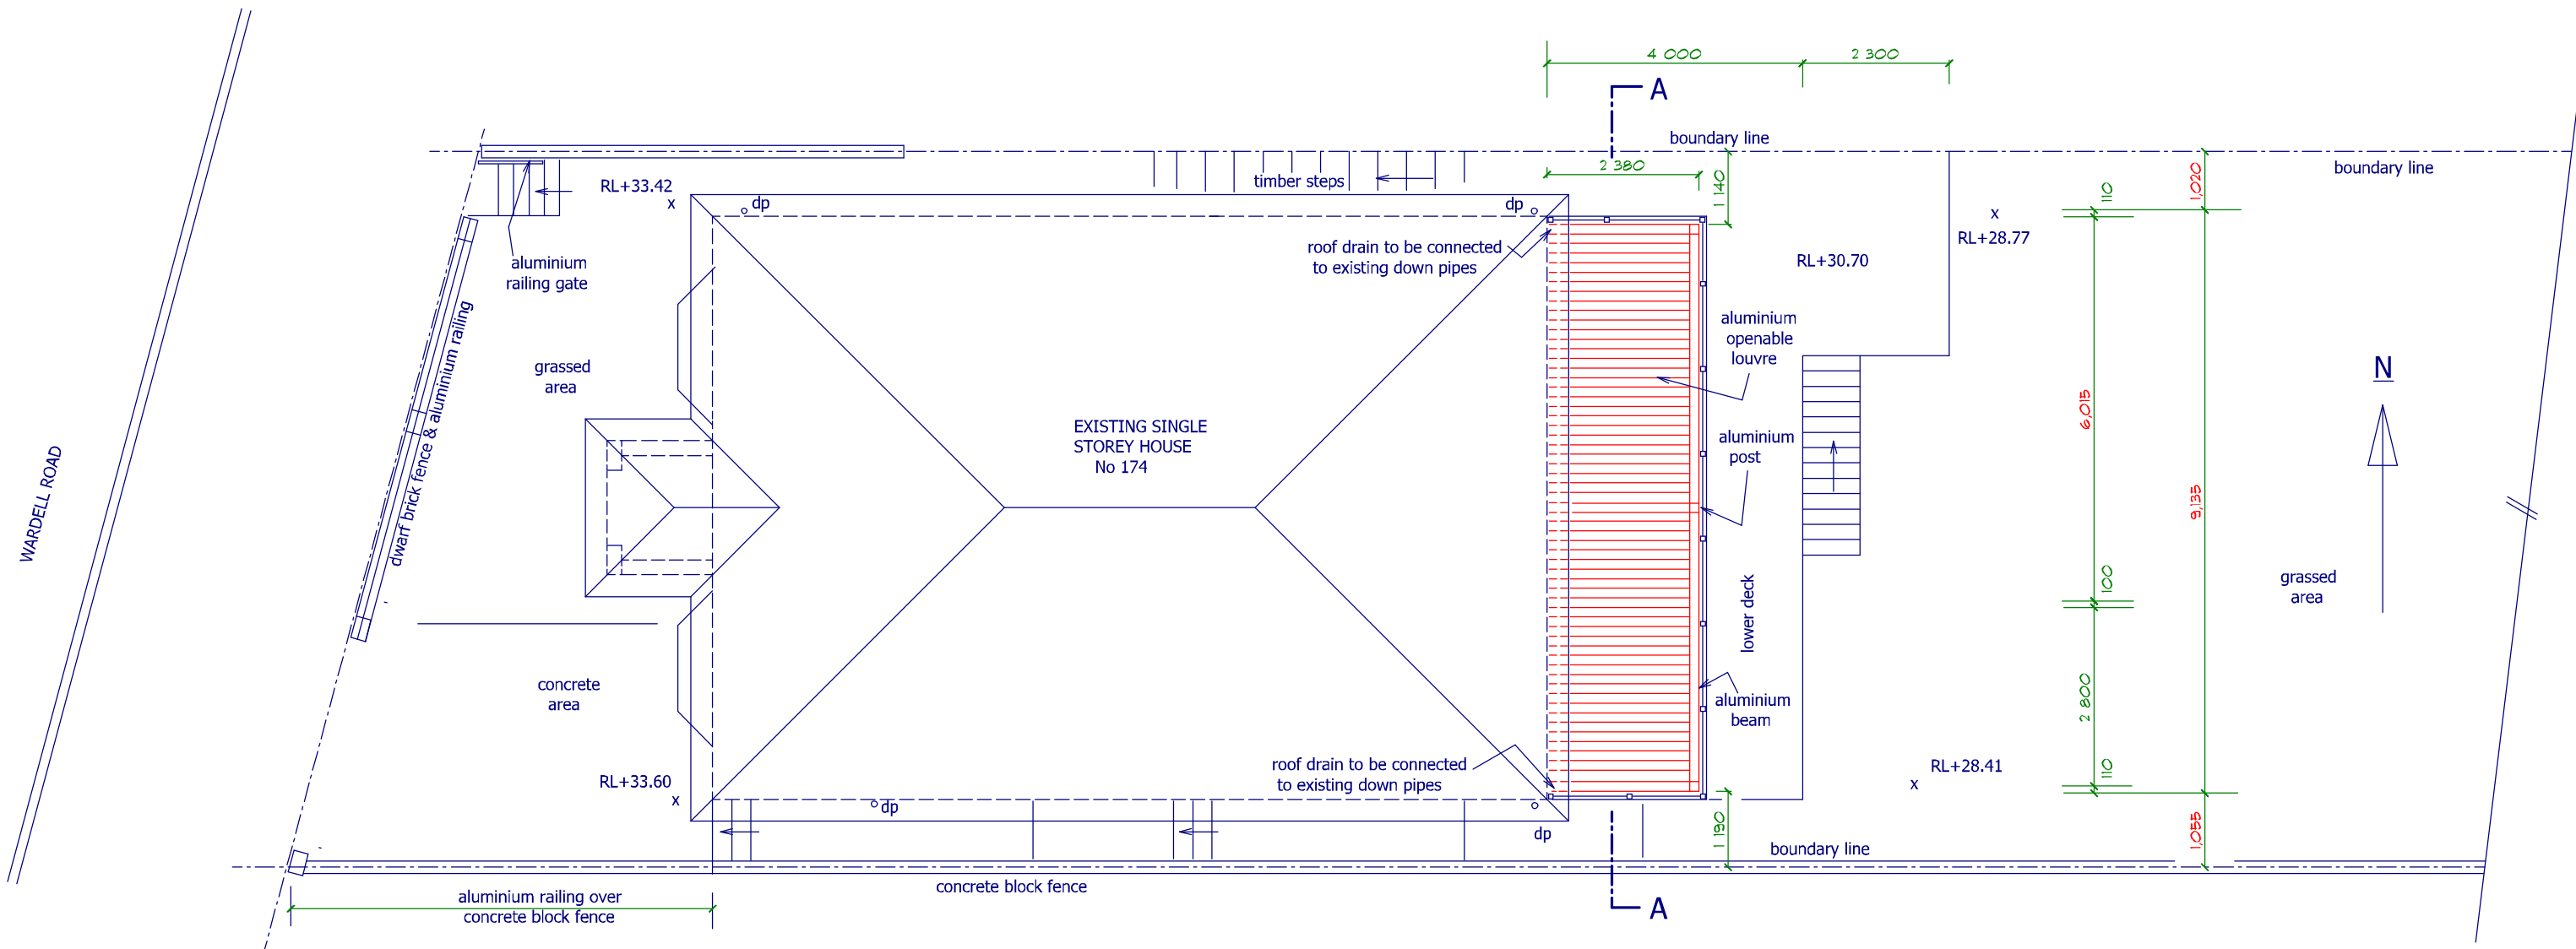

ROOF PLAN



NOTE: ALL DIMENSIONS AND LEVELS TO BE CHECKED ON SITE

 DPM Design and Plans Pty Ltd ABN 27 743 583 732 T (02) 9558 5885 M 0413 143 982 E dpm@outlook.com.au	REVISION	DESCRIPTION	ISSUED	PROPOSED VERGOLA & CARPORT ADDITION		AT 174 WARDELL ROAD, EARLWOOD NSW		
				FOR MARIA & GREGORIO GARRIGO		TITLE CONCEPT DRAWINGS		
				DATE	DRAWN BY GG	SCALE :	SHEET :	SIZE :
				APRIL / 2025		1 : 100	6 OF 6	A3