
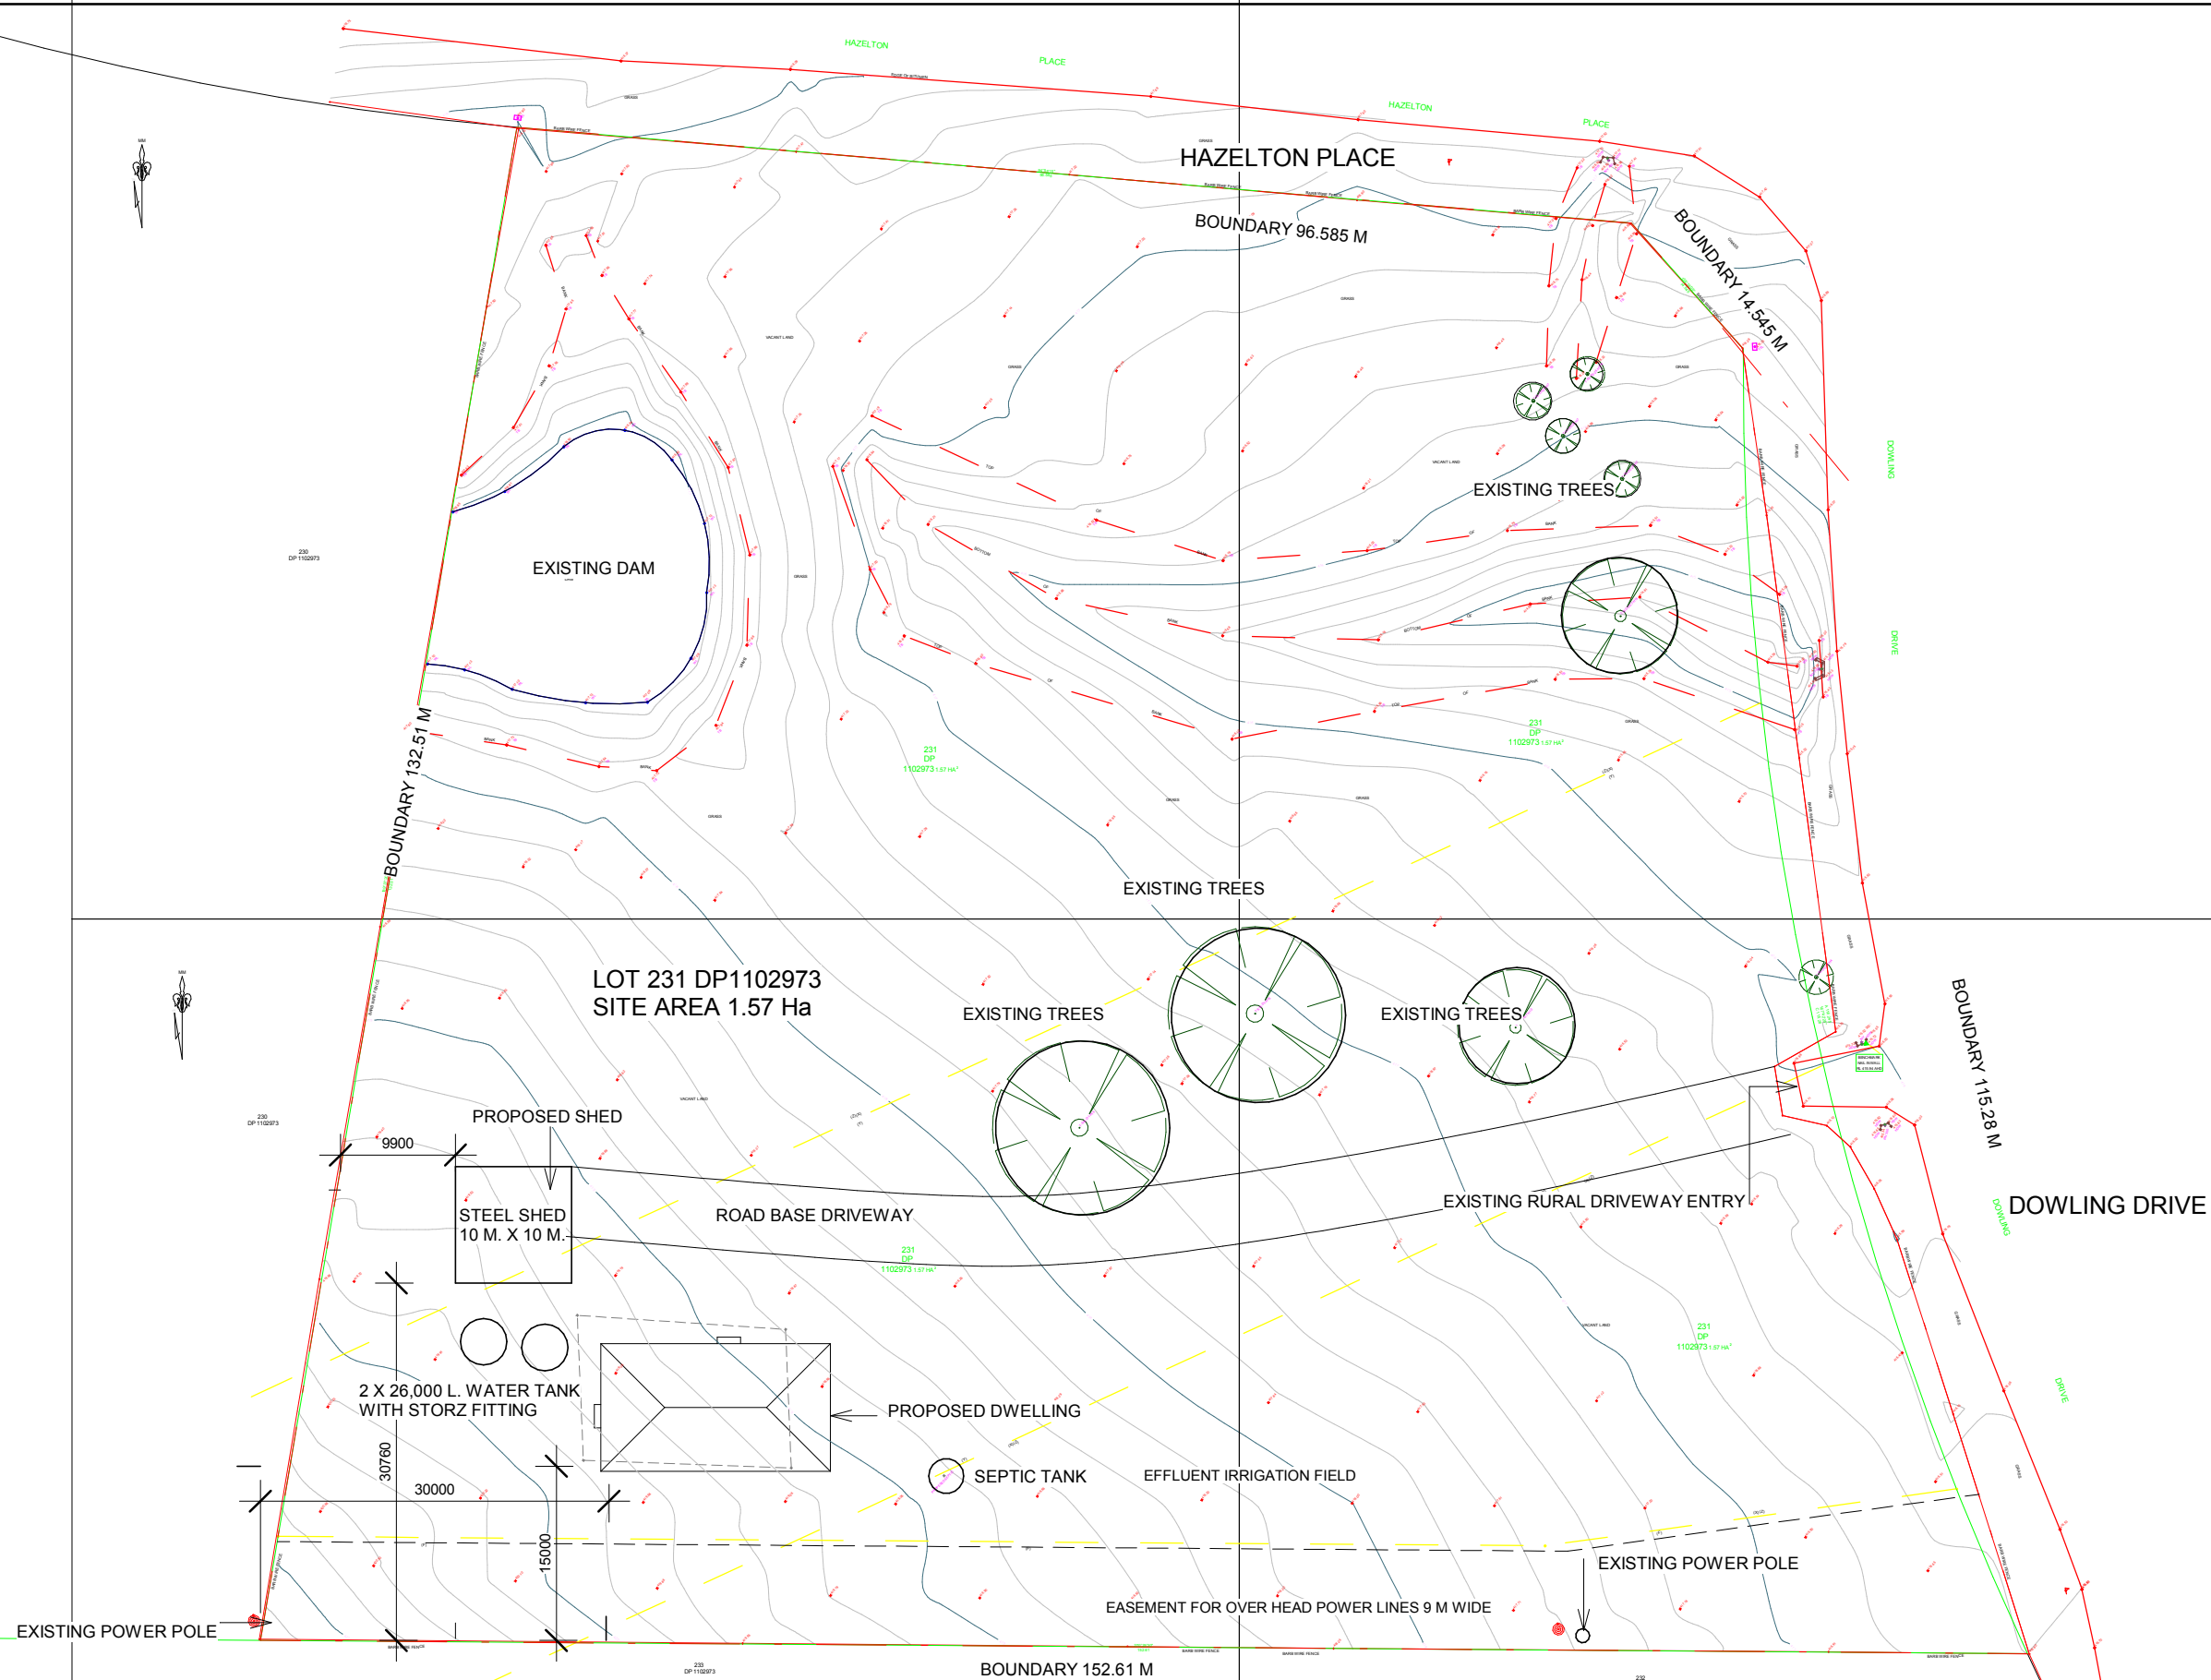


 

1 Site
1 : 600

DATE	AMENDMENT	No.	DO NOT SCALE DRAWINGS WALL THICKNESS IS NOMINAL EXECUTE WORK IN ACCORDANCE WITH REQUIREMENTS OF THE N.C.C. AUSTRALIAN STANDARDS, LOCAL COUNCILS AND ALL RELEVANT AUTHORITIES CONFIRM ALL DIMENSIONS ON SITE	ARCHITECT KIM MURRAY ARCHITECT NSW REG No. 5800 17 HOADS ROAD, BENDICK MURRELL NSW 2803 mob. 0401 390 714	CLIENT NAME Belal Merhi (Bill) 74 Allenby Road, Rosemore NSW 2557	PROJECT New Dwelling 55 Dowling Drive Murringo NSW 2586	SITE PLAN	MGA NORTH 	Project number 25-765	DRAWING NUMBER
									Date 30.04.25	01
									Drawn by Author	Revision No.
									Checked by Checker	
									Scale 1 : 600	