



SITE CALCUALTIONS			FSR		
No.	Name	Area SQM	No	Name	Area SQM
01	Site Area	747.30	1	Ground Floor	205.27
02	Total Landscape area	226.20	2	First Floor	169.12
03	Area Forward Building line	106.83	3	Granny	54.29
04	Landscape area Forward building line	57.45			428.68 m ²



**Certificate No. 0011863380**
Scan QR code or follow website link for rating details.
Assessor name Zoran Cvetkovski
Accreditation No. DMN/13/1641
Property Address 11 Robb Street,Revesby
NSW,2212
hstar.com.au/QR/Generate?p=CjltidiA

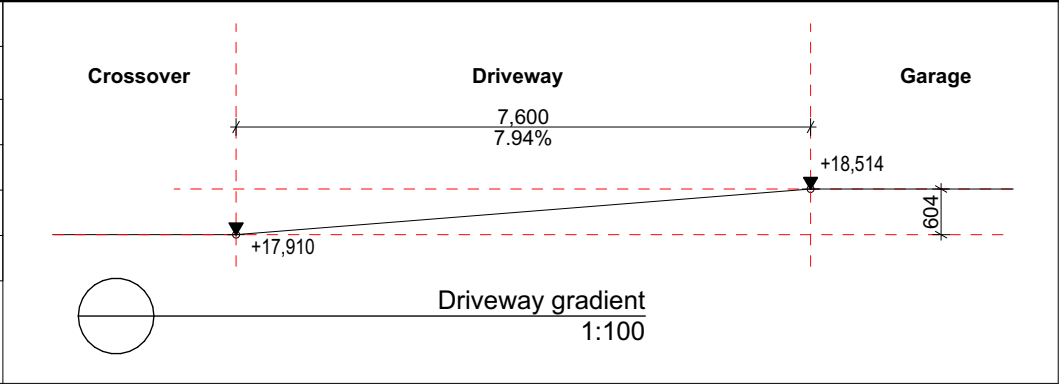

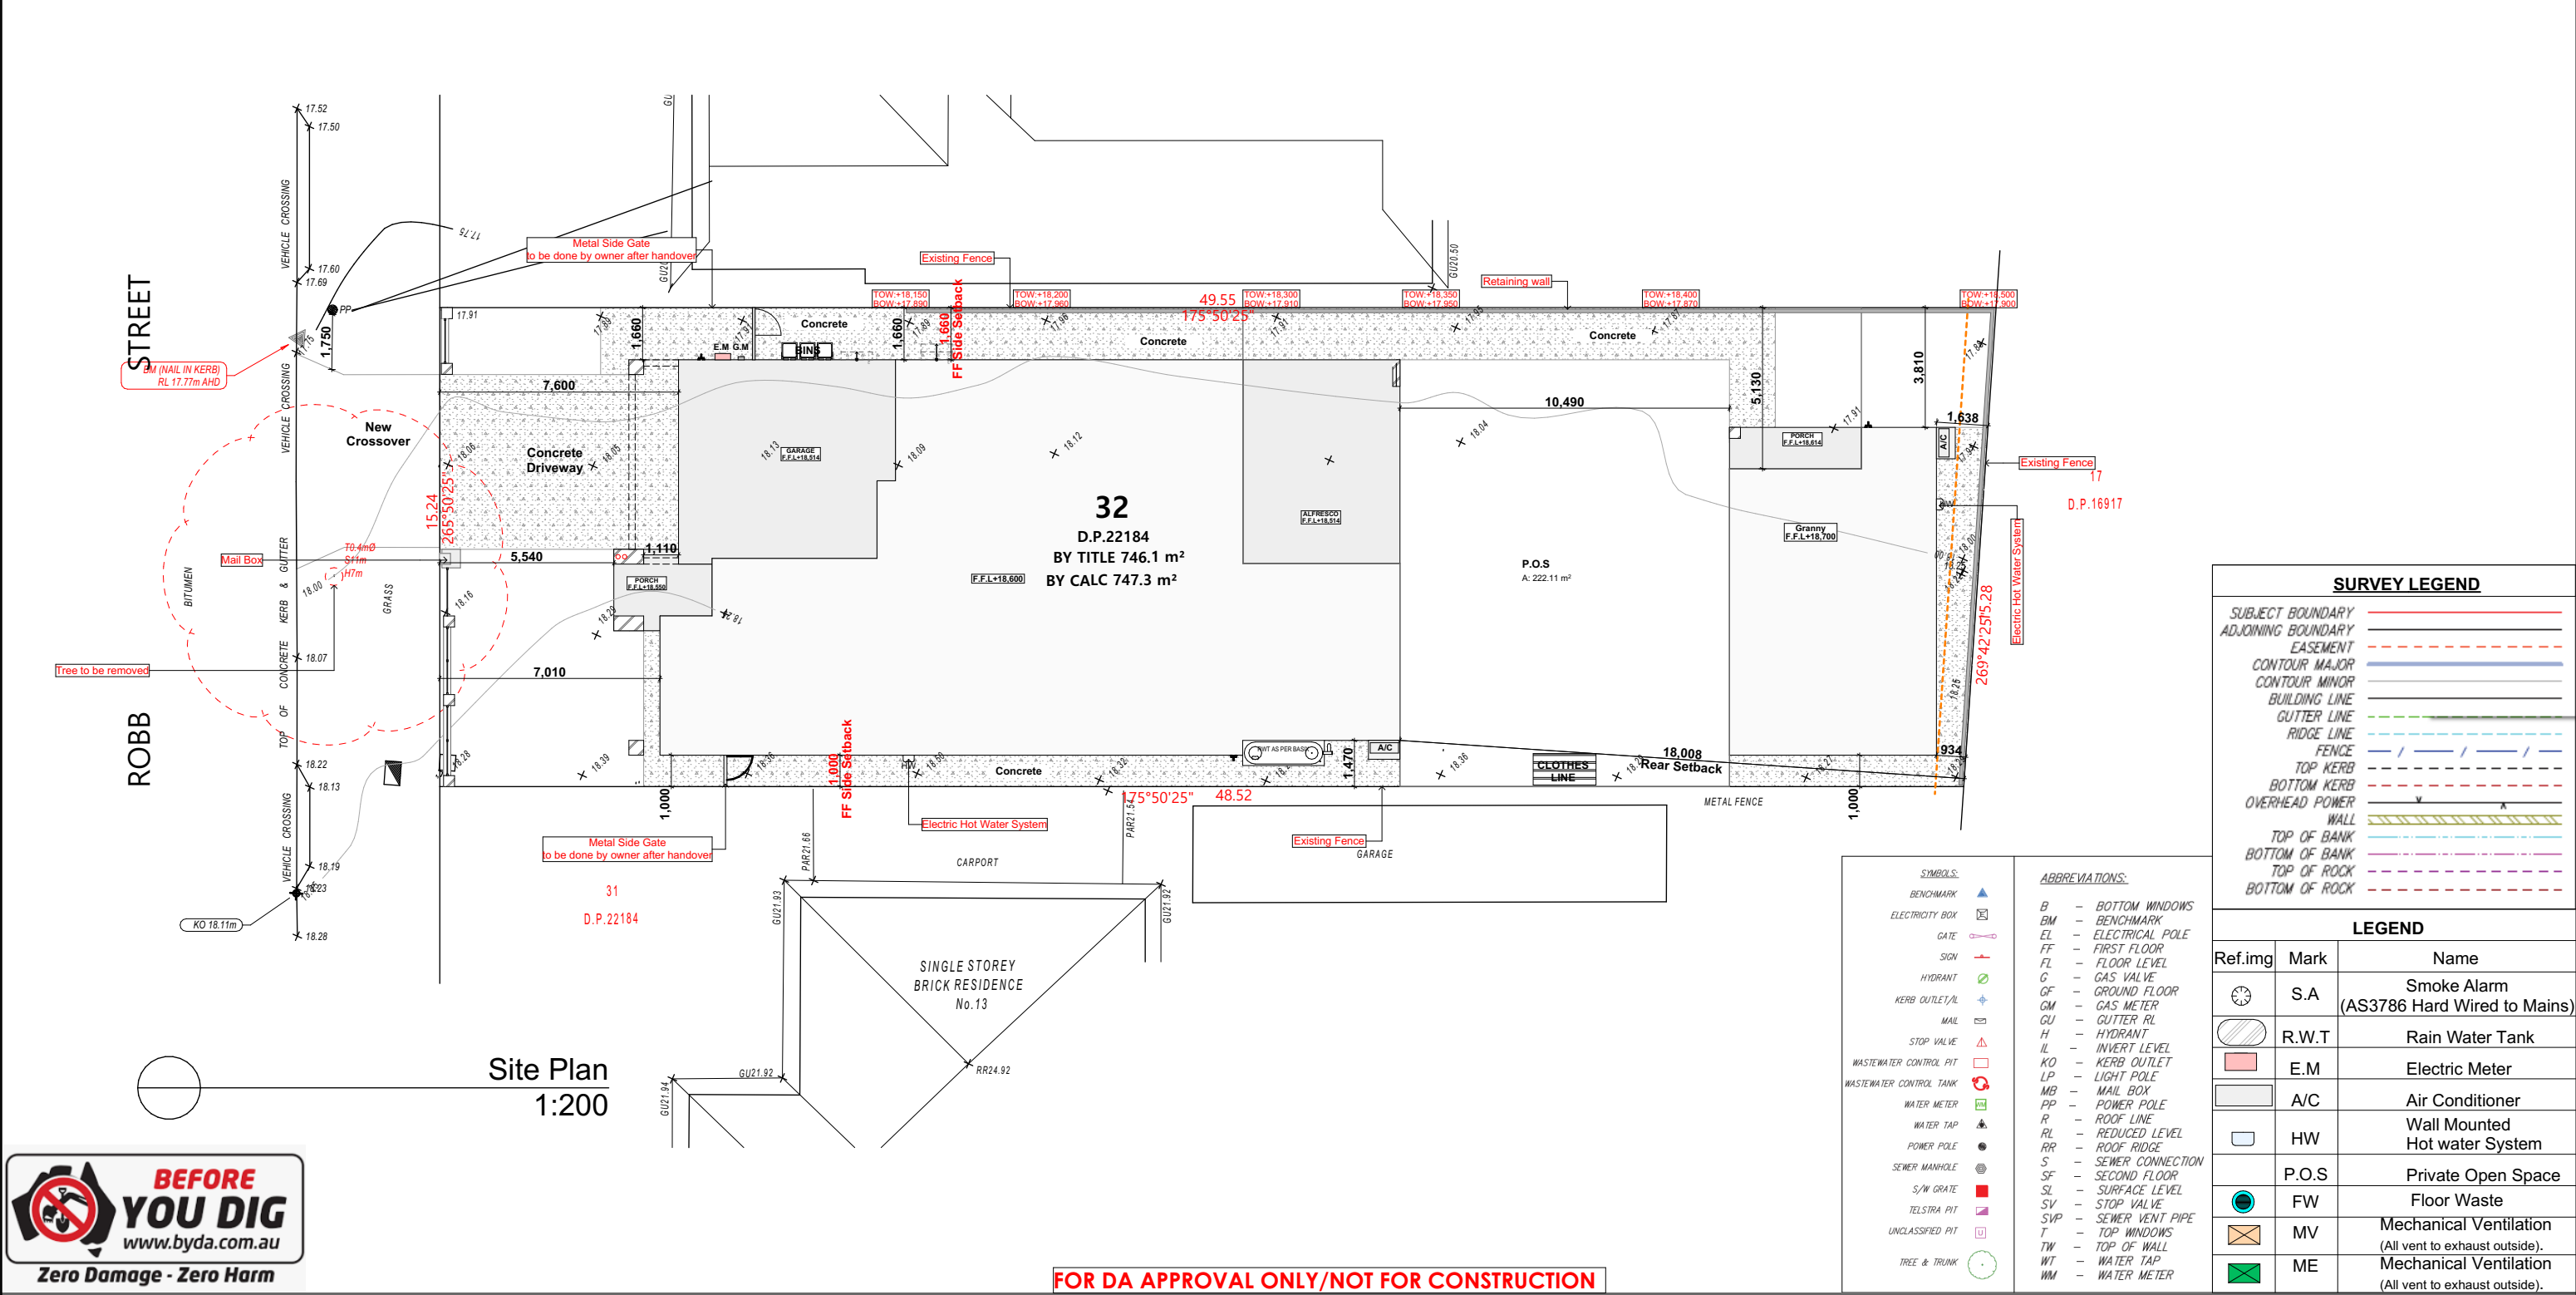

NOTE
The Builder shall check all dimensions and levels on site prior to construction. Notify any errors, discrepancies or omissions to the building designer. Refer to written dimensions only. Do not scale drawings. Drawings shall not be used for construction purposes until issued for construction. This drawing reflects a design by Innovative Eco Designs and is to be used only for work when authorised in writing by Innovative Eco Designs.

All boundaries and contours are subject to survey drawing. All levels to Australian Height Data. It is the contractors responsibility to confirm all measurements on site and locations of any services prior to work on site.


All documents here within are subject to Australian Copyright Laws.

**INNOVATIVE ECO DESIGNS**
Your Home Your Style

37604191460 ABN
(02) 8710 3852
SUITE 7, 4-10 SELEMS PDE
REVESBY, NSW,2212
design@iedesigns.com.au
www.iedesigns.com.au

**ACCREDITED BUILDING DESIGNER**

A	5/05/2025	Issue for DA
---	-----------	--------------

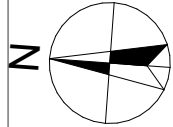

DRAWING :Site Plan
CLIENT : Gurdeep Singh
PROJECT : DOUBLE STOREY DWELLING WITH SECONDARY DEWLLING #11,Robb Street,Revesby Lot- 32 D.P 22184

DRAWN BY: RSV
SCALE: 1:200
PAGE SIZE A3

DATE : 5/05/2025
APPLICATION : DA
PAGE NO: 5

PROJECT NO. 2502 810
ISSUE A