



SITE PLAN - SCALE 1:700

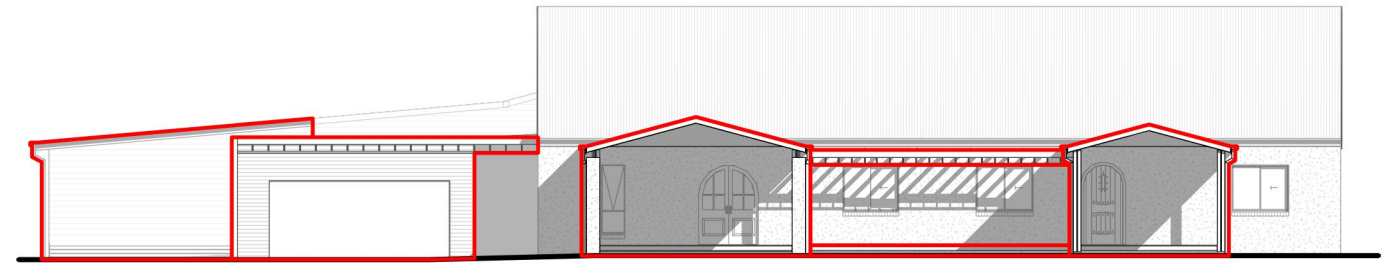


SOUTH WEST ELEVATION

OUTLINE OF PROPOSED SHOWN IN RED

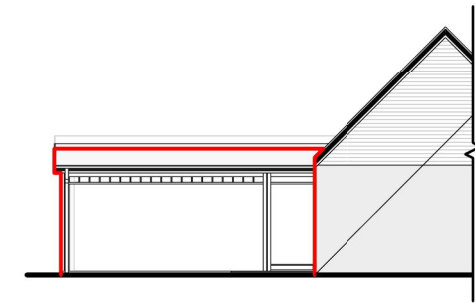

SOUTH EAST ELEVATION

OUTLINE OF PROPOSED SHOWN IN RED

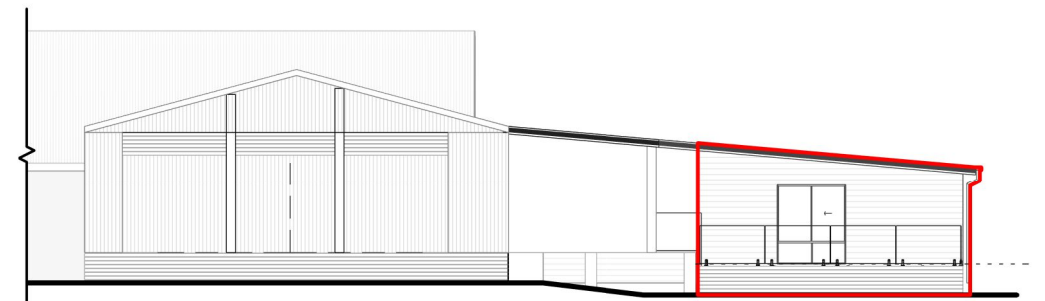


NORTH ELEVATION

OUTLINE OF PROPOSED SHOWN IN RED



NORTH WEST ELEVATION

OUTLINE OF PROPOSED SHOWN IN RED

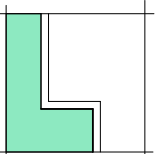

7Building Designs

TEL: 0490 083 865
EMAIL: OFFICE@7BUILDINGDESIGNS.COM
WEB: WWW.7BUILDINGDESIGNS.COM

GENERAL NOTE:
DO NOT SCALE DRAWINGS: USE FIGURED DIMENSIONS ONLY.
CHECK & VERIFY DIMENSIONS & LEVELS PRIOR TO THE
COMMENCEMENT OF ANY WORK. ALL DISCREPANCIES TO BE
NOTED & REPORTED TO 7BUILDING DESIGNS.
COPYRIGHT OF THE DESIGN & OTHER INFORMATION SHOWN
HEREIN IS OWNED BY 7BUILDING DESIGNS. REPRODUCTION OR
USE OF THE DESIGN IN ANY PARTY FOR ANY PURPOSE IS
FORBIDDEN WITHOUT THE WRITTEN PERMISSION OF 7BUILDING
DESIGNS

A	DESCRIPTION	04.04.2025	LDS
REV NO.	DESCRIPTION	DATE	DRAWN

CLIENT / PROJECT NAME
**PROPOSED ALTERATIONS & ADDITIONS FOR:
CAROLYN KOKLES**

PROJECT ADDRESS
5 WARATAH CLOSE GREEN POINT FORSTER NSW

DRAWING NAME
NOTIFICATION PLAN

ISSUE PURPOSE
DEVELOPMENT APPLICATION

SCALE @ A3
AS INDICATED

DATE
02.04.2025

JOB NO.
1064

DA - 700

SHEET NO.

A

REV NO.