
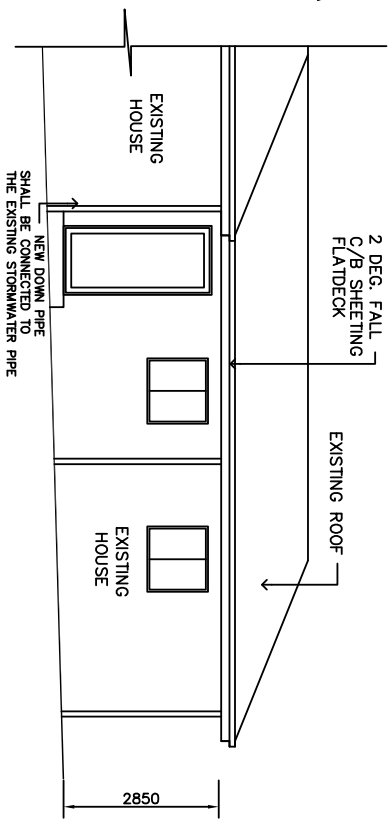


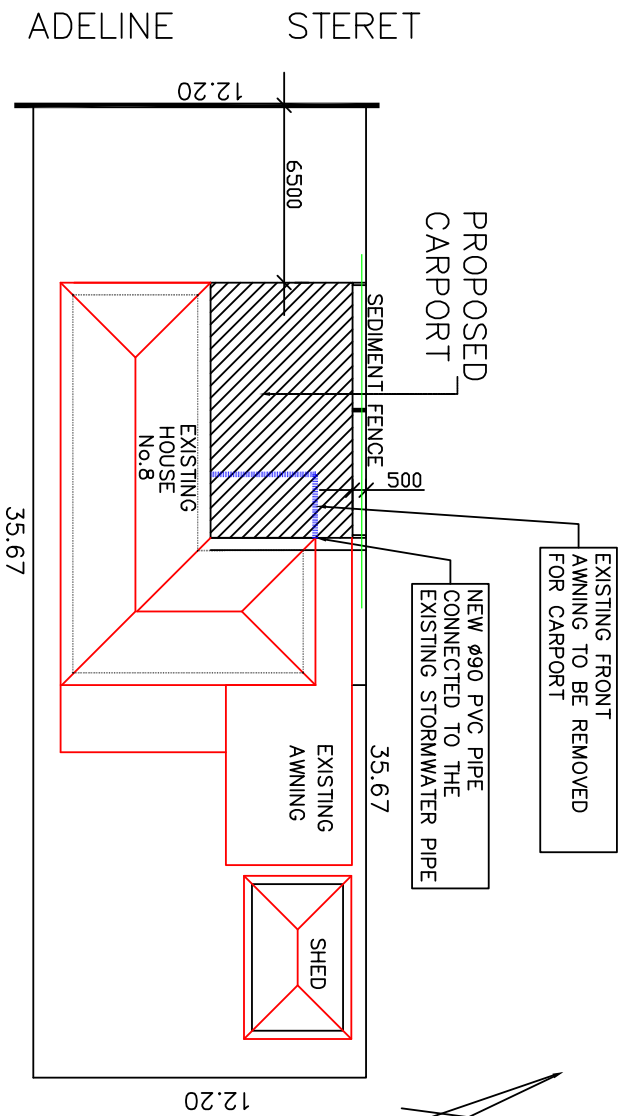


NORTH ELEVATION

SCALE: 1:100

SITE/STORMWATER AND SEDIMENT PLAN

1:200

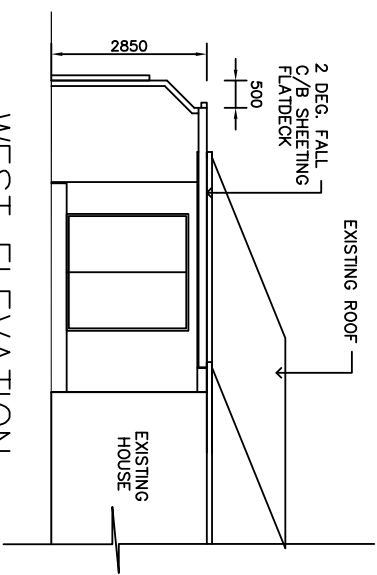


WEST ELEVATION

SCALE: 1:100

TRANSI DESIGN

STRUCTURAL / CIVIL CONSULTING ENGINEERS AND DRAFTING DESIGN

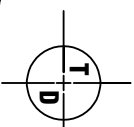

Shop 5/80, THORNEY ROAD, FAIRFIELD WEST, 2165
Tel (02) 9604 1188 - 0411 442 632

SCALE AS SHOWN	PROPOSED FRONT CARPORT	DRAWING NUMBER AW/11042025
DATE 11 APRIL 2025	AT: No 8 ADELINE STREET, BASS HILL	1st ISSUED DATE 11 APRIL 2025
DESIGN ST		
CHECKED ST	NOTIFICATION PLAN	SHEET 1 OF 1