



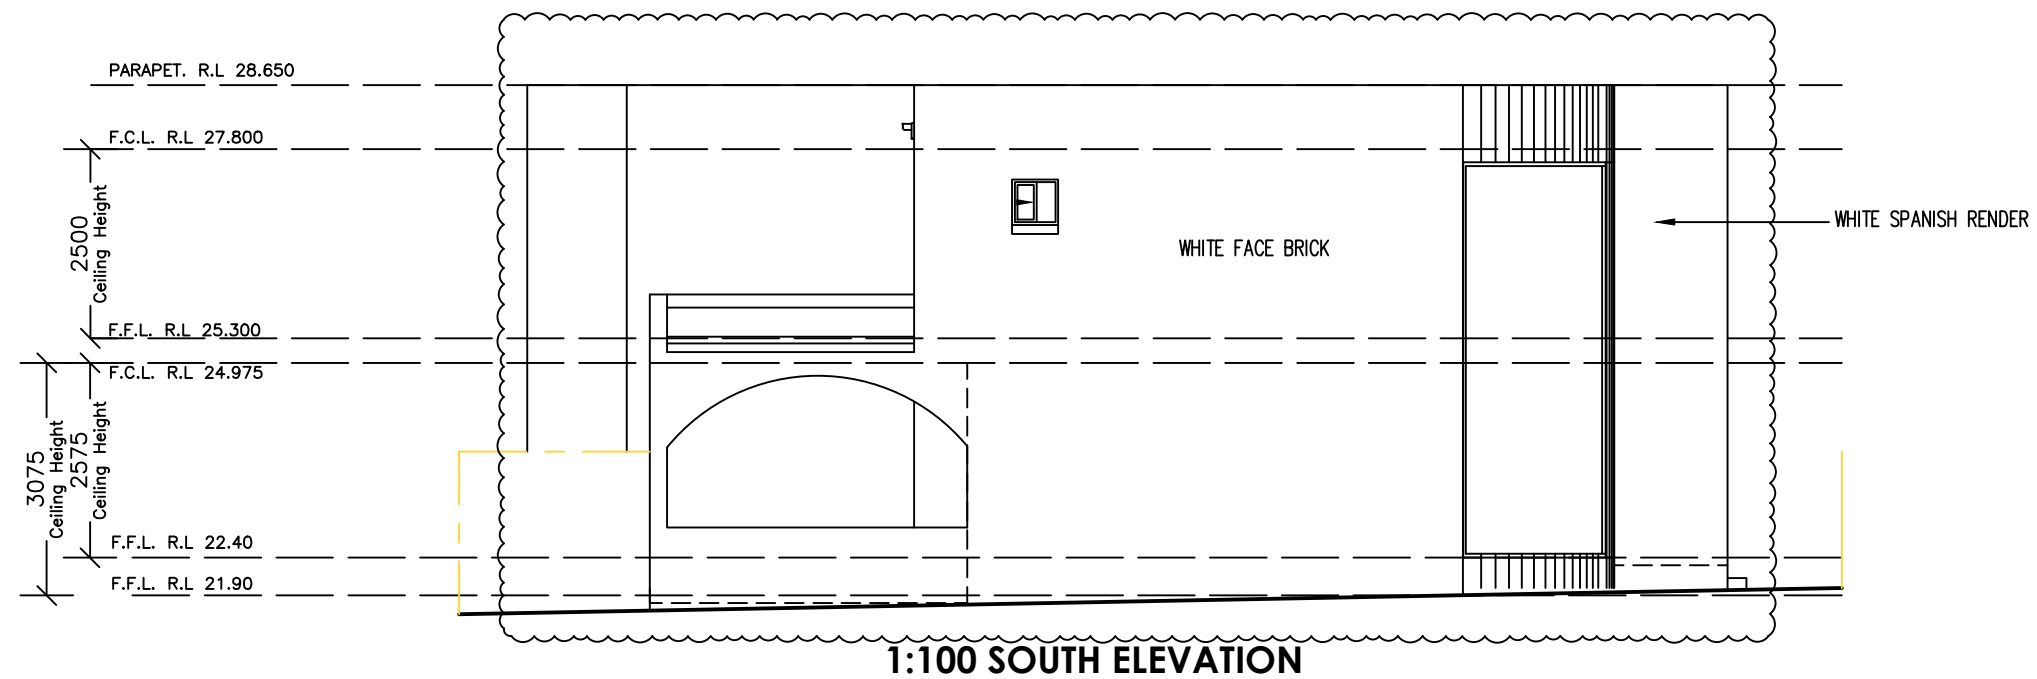


1:100 SOUTH ELEVATION

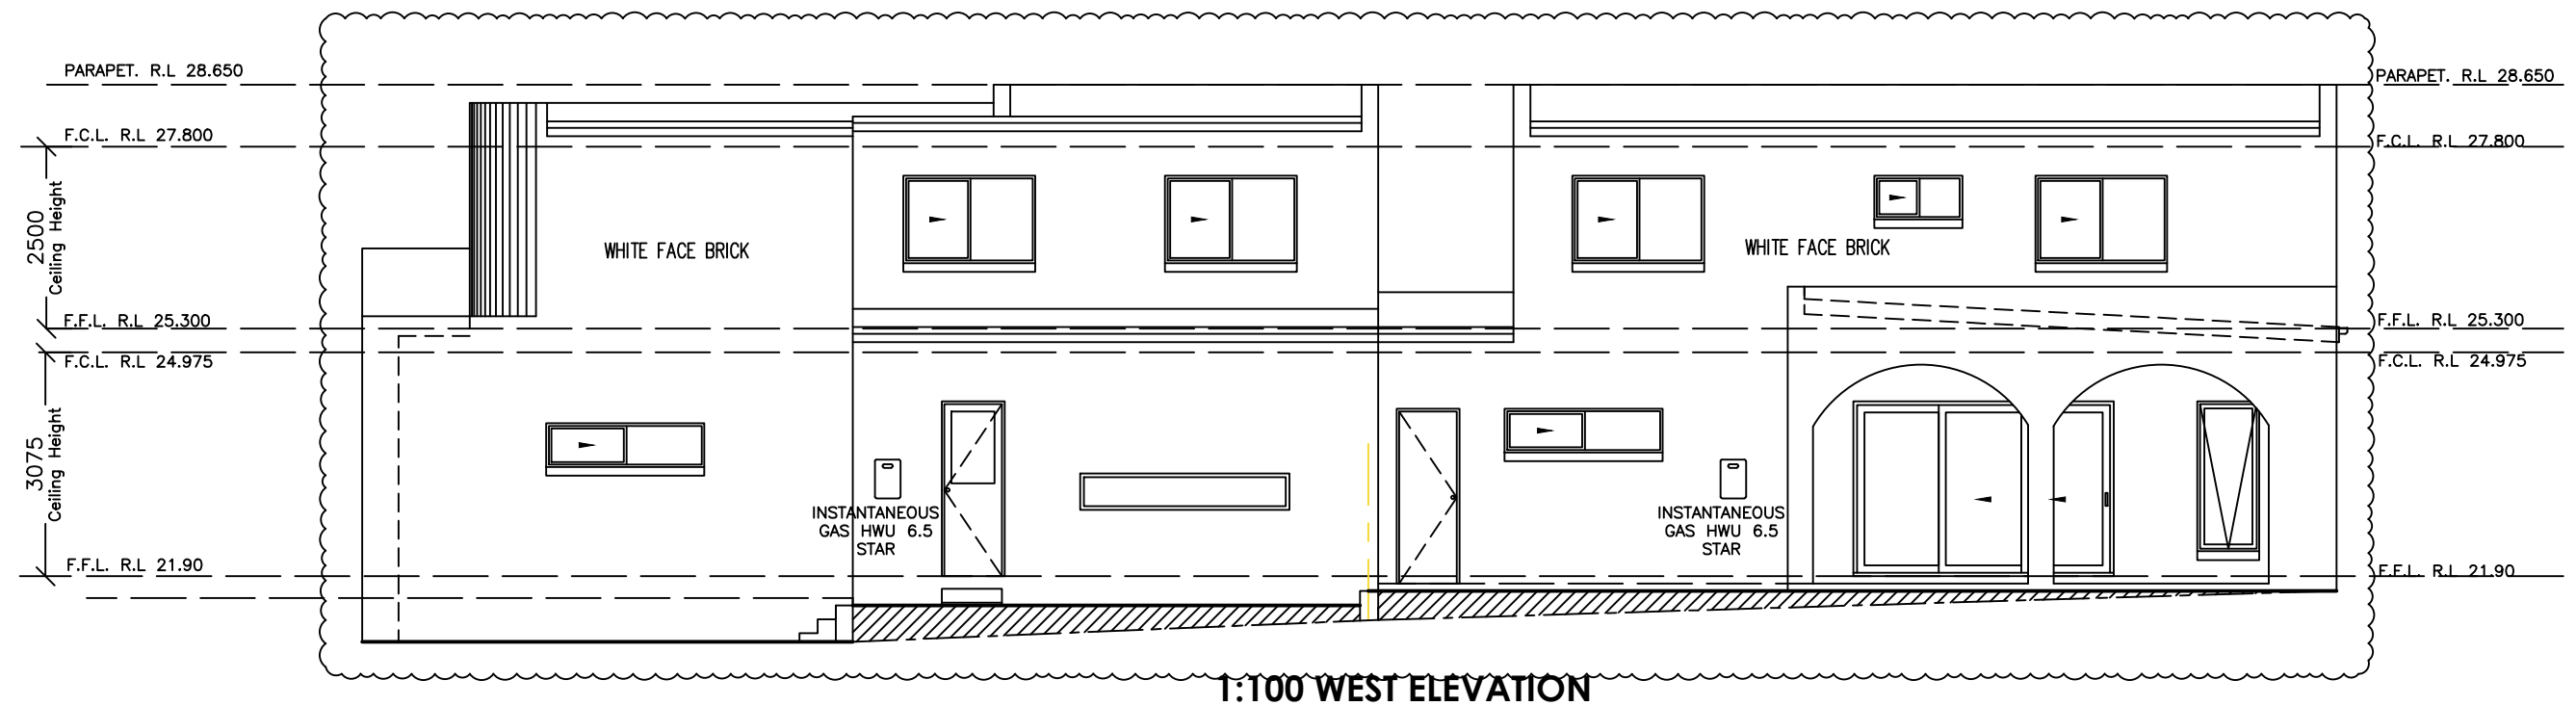

1:100 WEST ELEVATION

PROPOSED ELEVATIONS

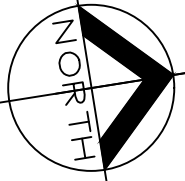REVISION:		DATE:	© ALL RIGHTS RESERVED This plan is the property of inkon plans Any copying or altering of the drawing shall not be undertaken without written permission from inkon plans # DIMENSIONS TO BE READ IN PREFERENCE TO SCALING		CLIENT'S NAME: PHILLIP HOLDINGS NSW PTY LTD ADDRESS: LOT 91 DP 35201 9 PHILLP STREET SUBURB: PANANIA NSW DRAWING TITLE: PROPOSED ELEVATIONS	DATE DRAWN: 21.03.2025 DRAWN: CH SCALE: 1:100 DRAWING NO: 07		JOB NO: 20250008
A	SECTION 4.55 MODIFICATION TO DA-882/2018	21.11.2024						
			DEMOLITION OF EXISTING CONSTRUCTION OF A DUAL OCCUPANCY WITH IN-GROUND SWIMMING POOLS FRONT FENCE AND TORRENS TITLE SUB-DIVISION	Address: Level 3 Suite 303, 398 Chapel Rd, Bankstown NSW 2200 Mobile: 0414 671 114 email: charbel@inkonplans.com.au				