
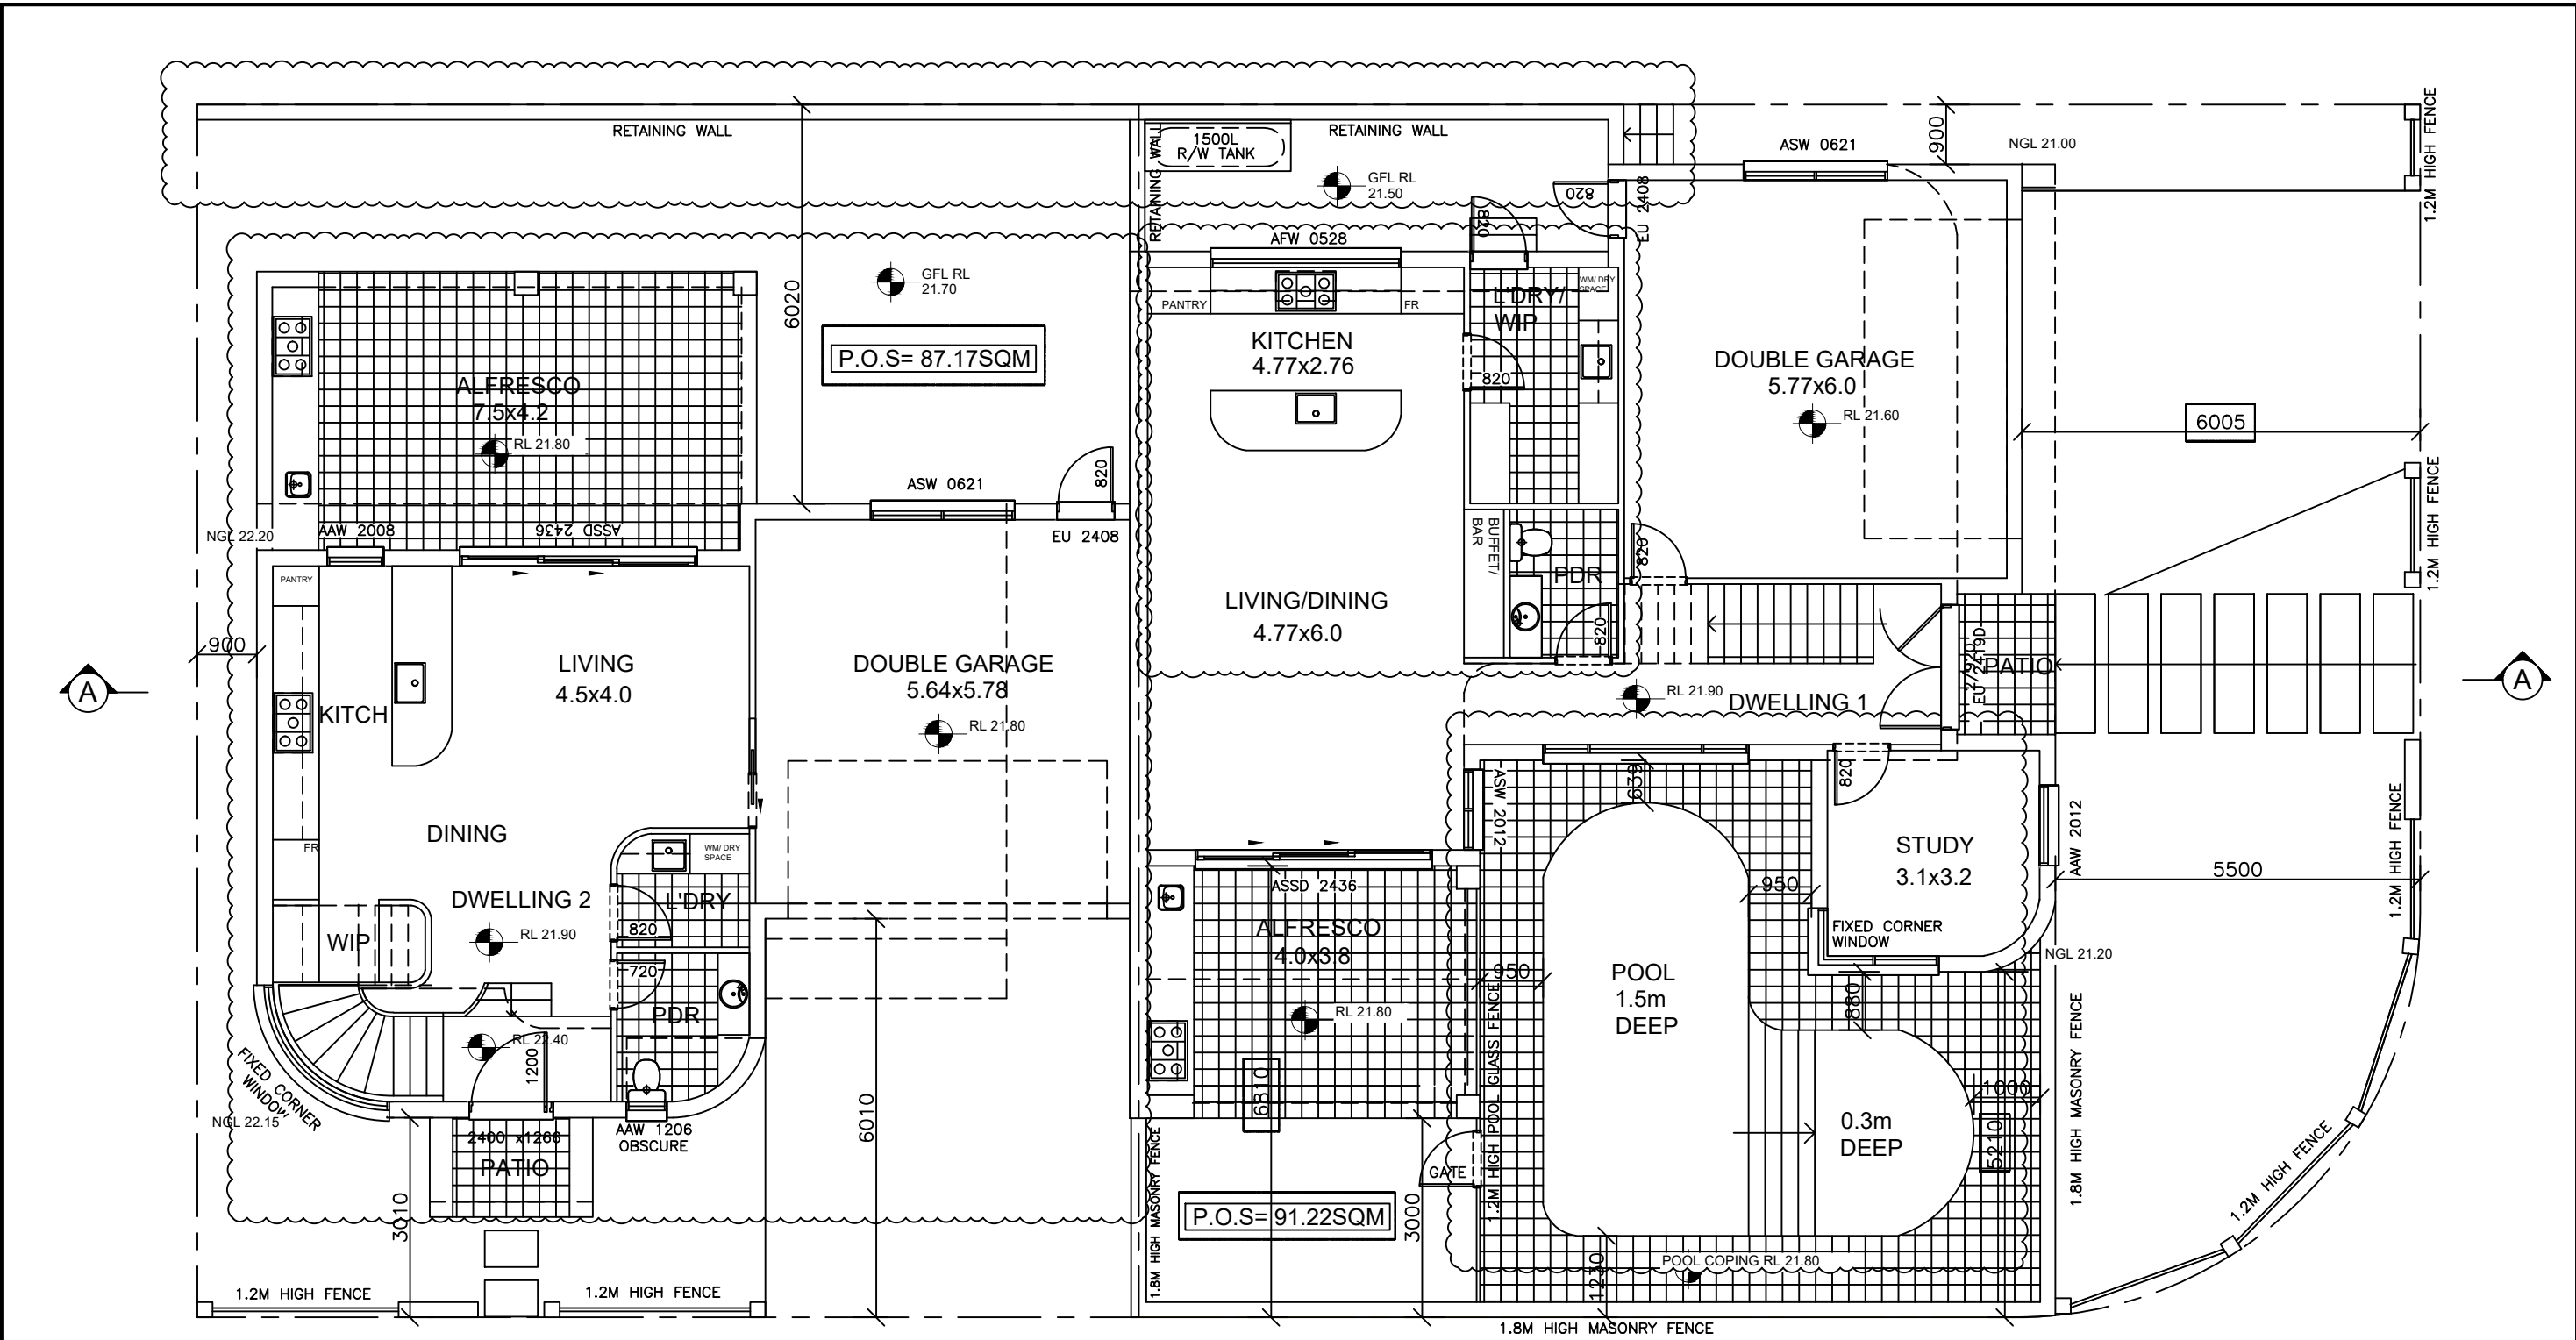
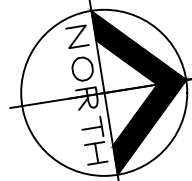


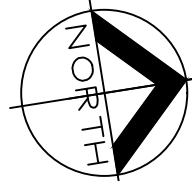

PROPOSED GROUND FLOOR PLAN

REVISION:		DATE:	©			CLIENT'S NAME:	DATE DRAWN:		
A	SECTION 4.55 MODIFICATION TO DA-882/2018	21.11.2024	ALL RIGHTS RESERVED This plan is the property of inkon plans Any copying or altering of the drawing shall not be undertaken without written permission from inkon plans	# DIMENSIONS TO BE READ IN PREFERENCE TO SCALING		PHILLIP HOLDINGS NSW PTY LTD	21.03.2025		
							ADDRESS:		DRAWN:
							LOT 91 DP 35201		CH
							9 PHILLP STREET		SCALE:
							SUBURB:		1:100
					PANANIA NSW		DRAWING NO:	JOB NO: 20250008	
							03		
						DRAWING TITLE:			
						PROPOSED GROUND FLOOR PLAN			