




EXISTING STREET VIEW

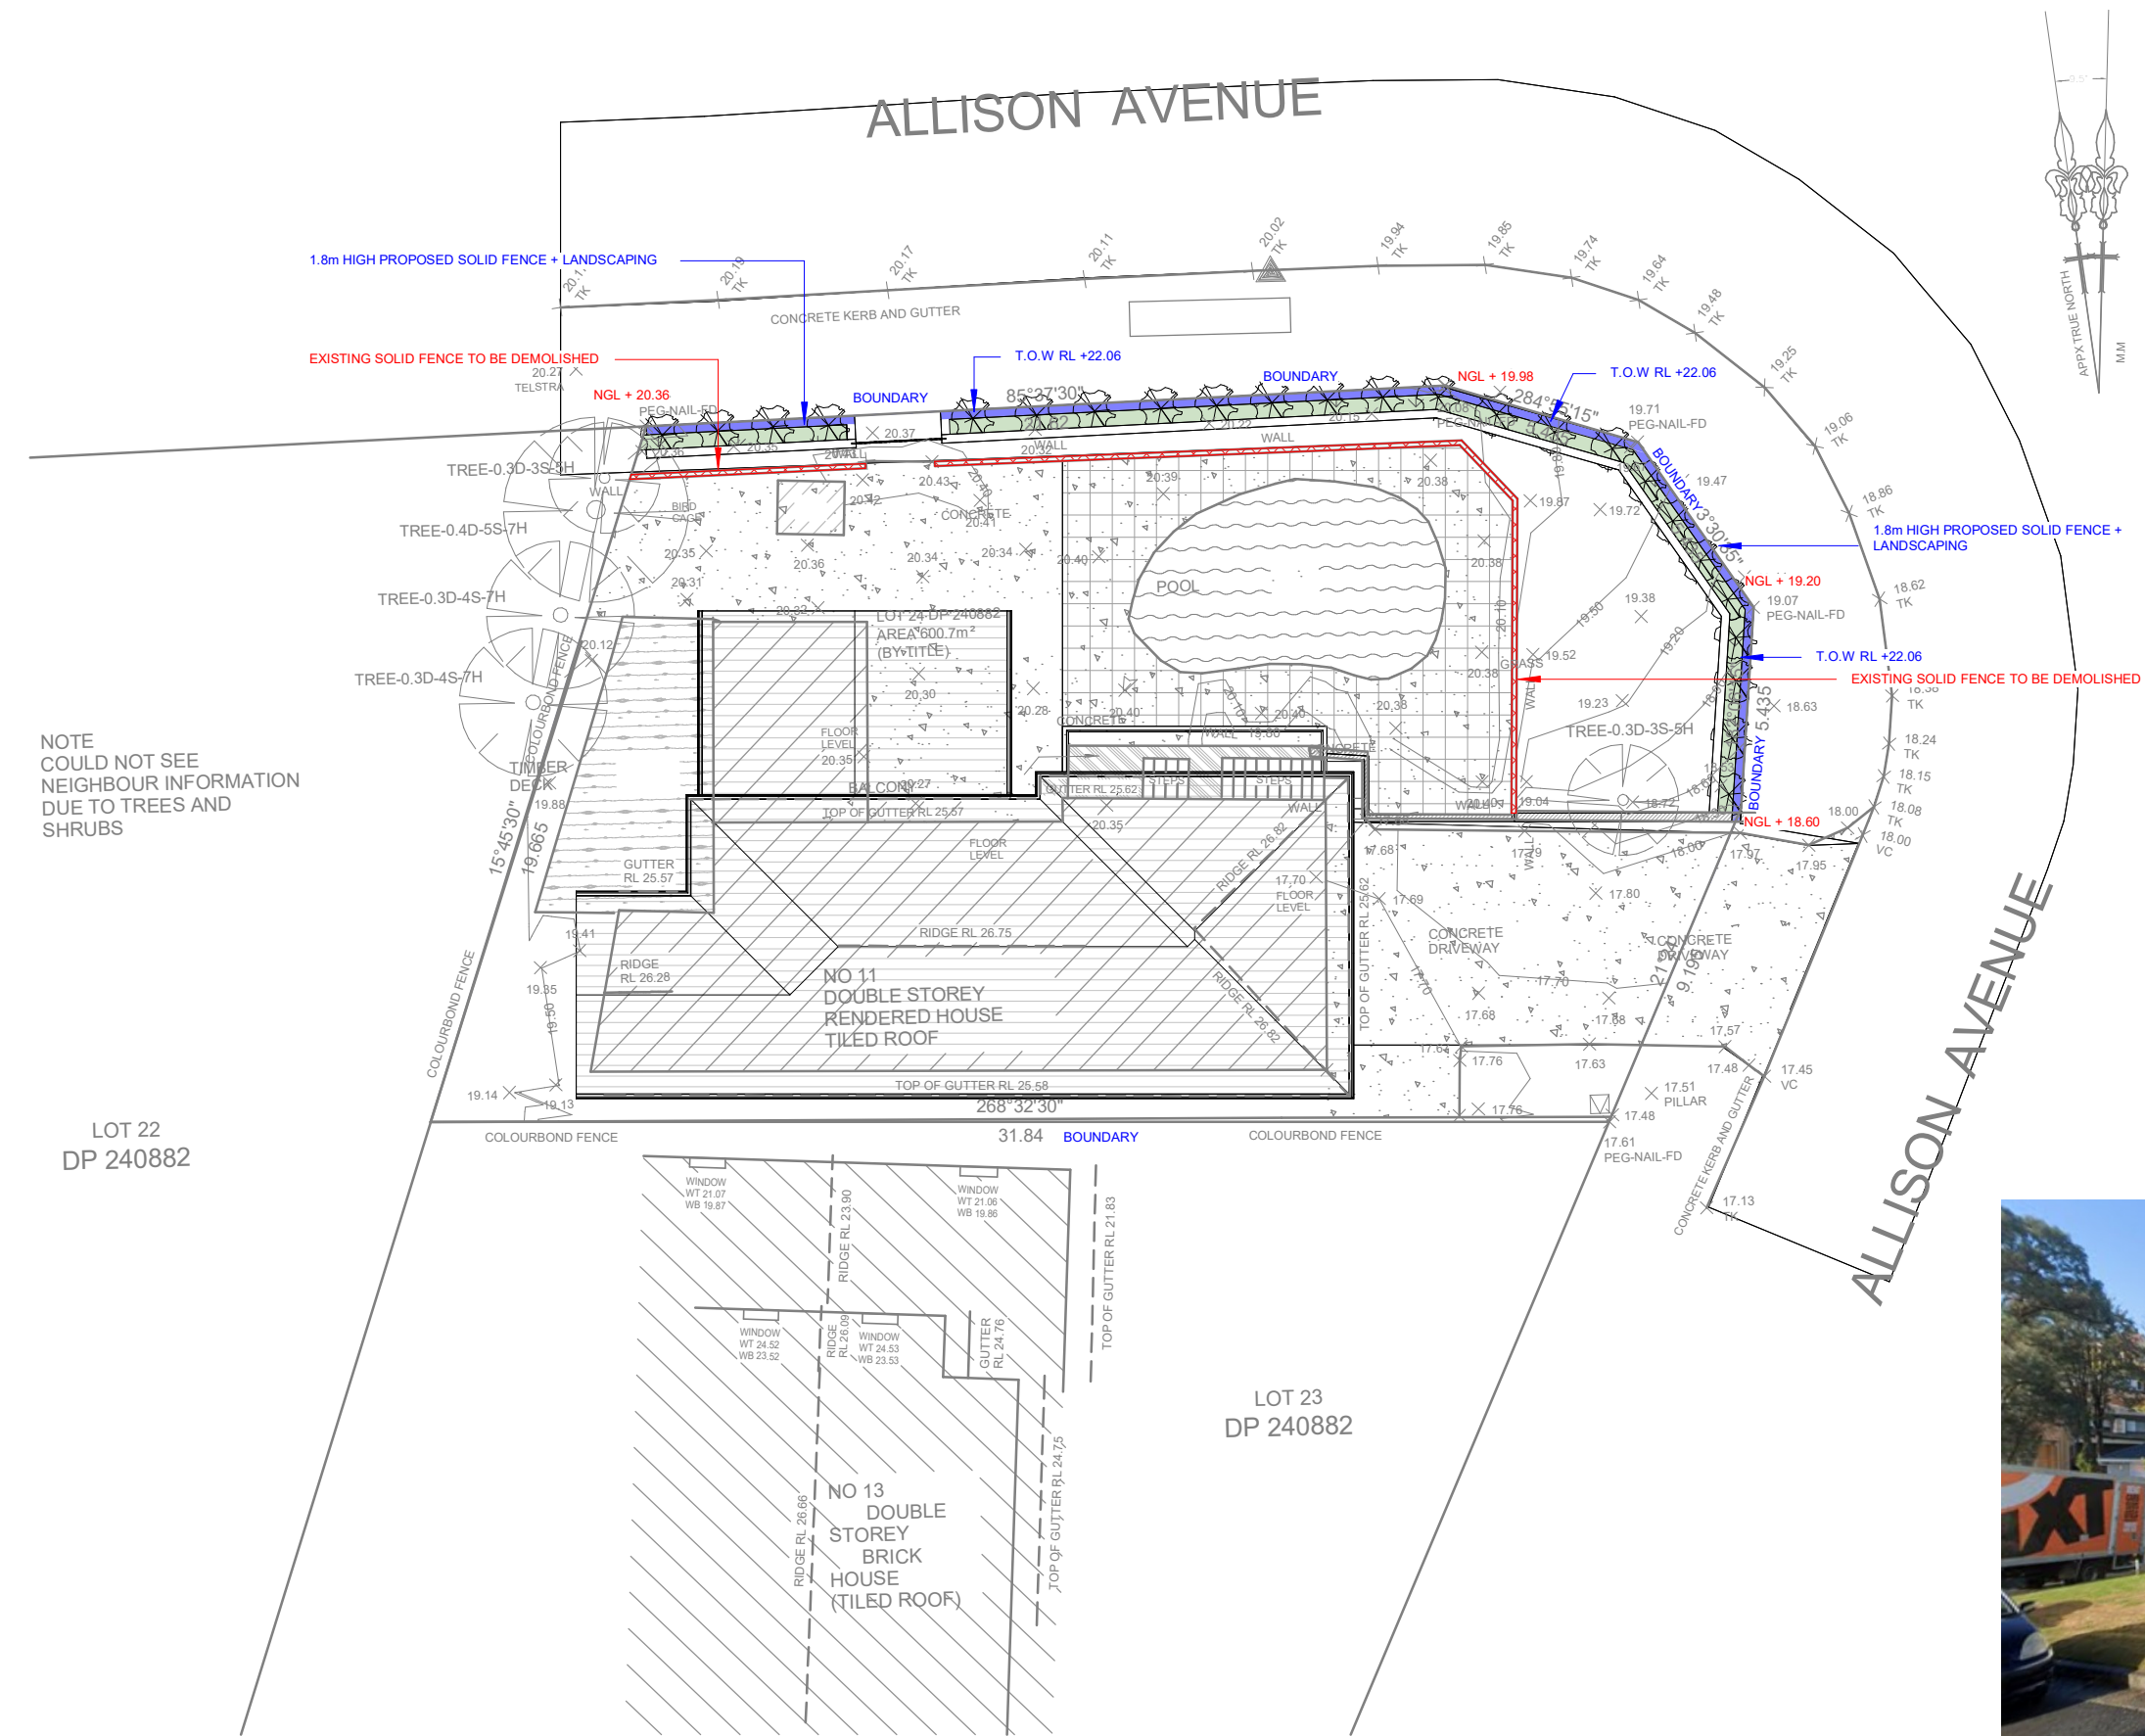

EXISTING STREET VIEW

1 Site Plan
1 : 200



BDAA Accreditation Number: 6614
Design Practitioner Number: DEP0001004

P: 0448 923 373
E: info@astleyhomes.com.au

REVISIONS				
ISSUE	DATE	DESCRIPTION	BY	
1	09.08.2024	ISSUED FOR DEVELOPMENT APPLICATION	K.H.	

PROJECT TITLE
Proposed Front Fence
PROJECT ADDRESS
11 Allison Av Condell Park

NOTES
Dimensions - Contractors to check all dimensions on site prior to commencing construction.
Do not scale from this drawing. Use given dimensions.
Copyright © This document is copyright. All rights reserved.


DRAWING TITLE
Site Plan
DRAWING NO.
DA 01
DATE OF ISSUE
09.08.2024

REVISION NO.
1
DRAWING SCALE
1 : 200


TRUE NORTH

SHEET SIZE
A3

ISSUED FOR DEVELOPMENT APPLICATION

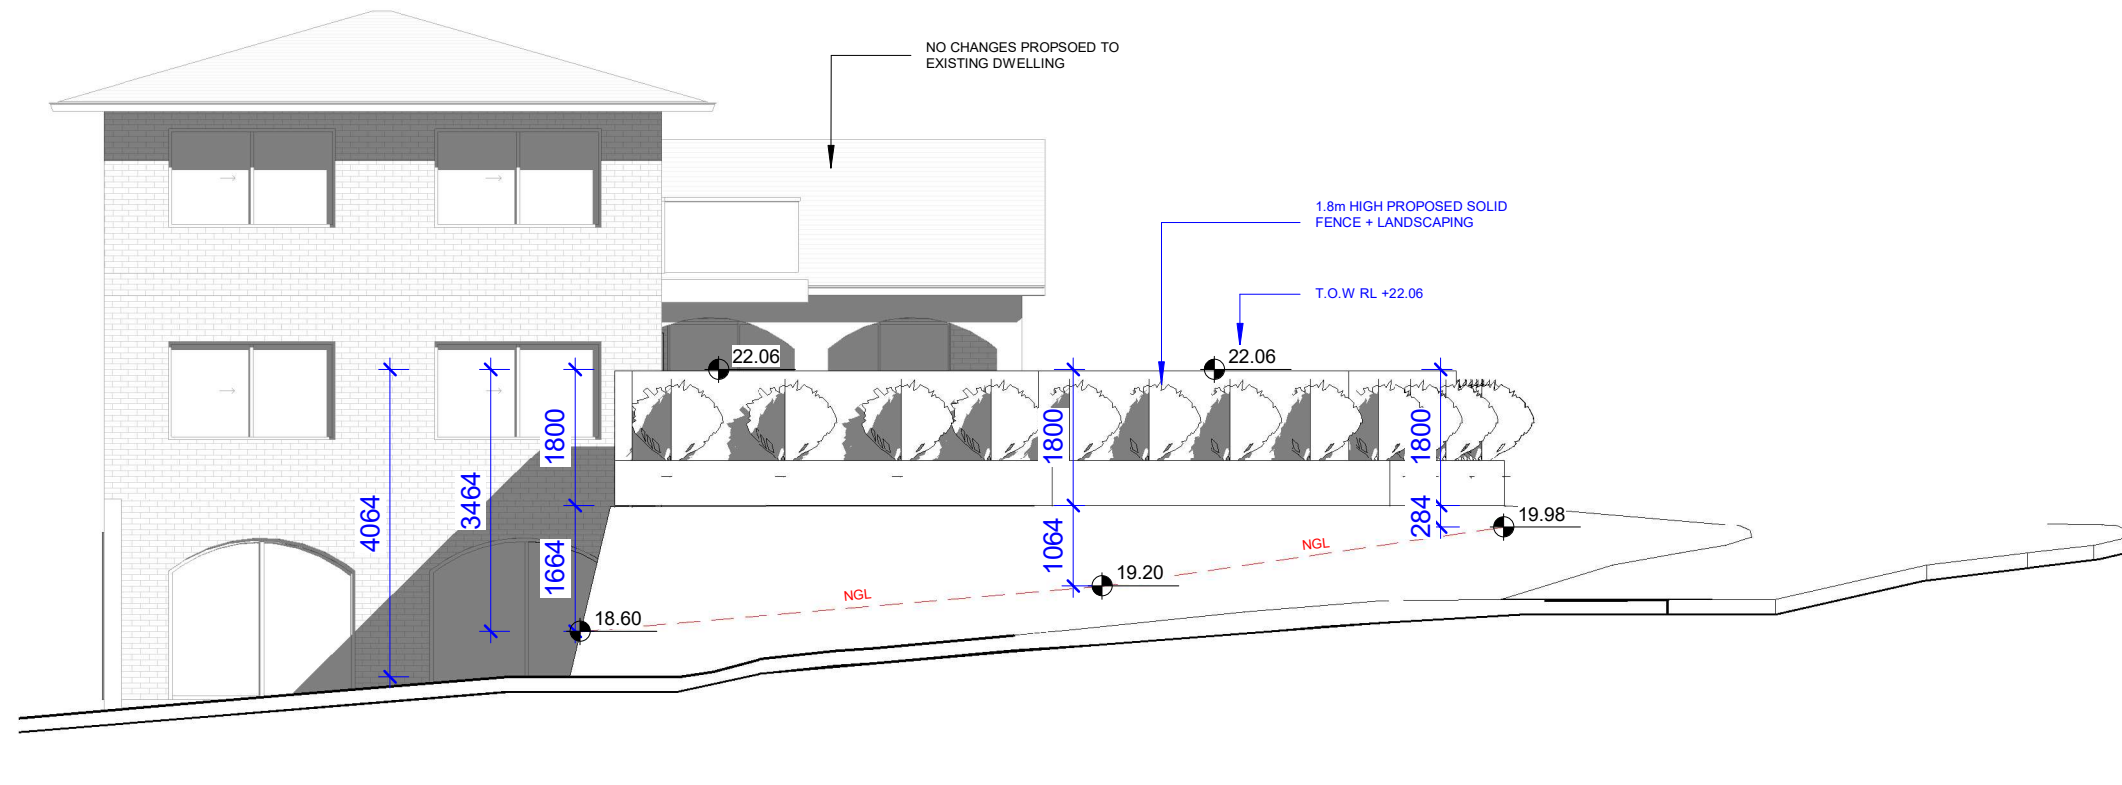

1 **Street Elevation 01**
1 : 100

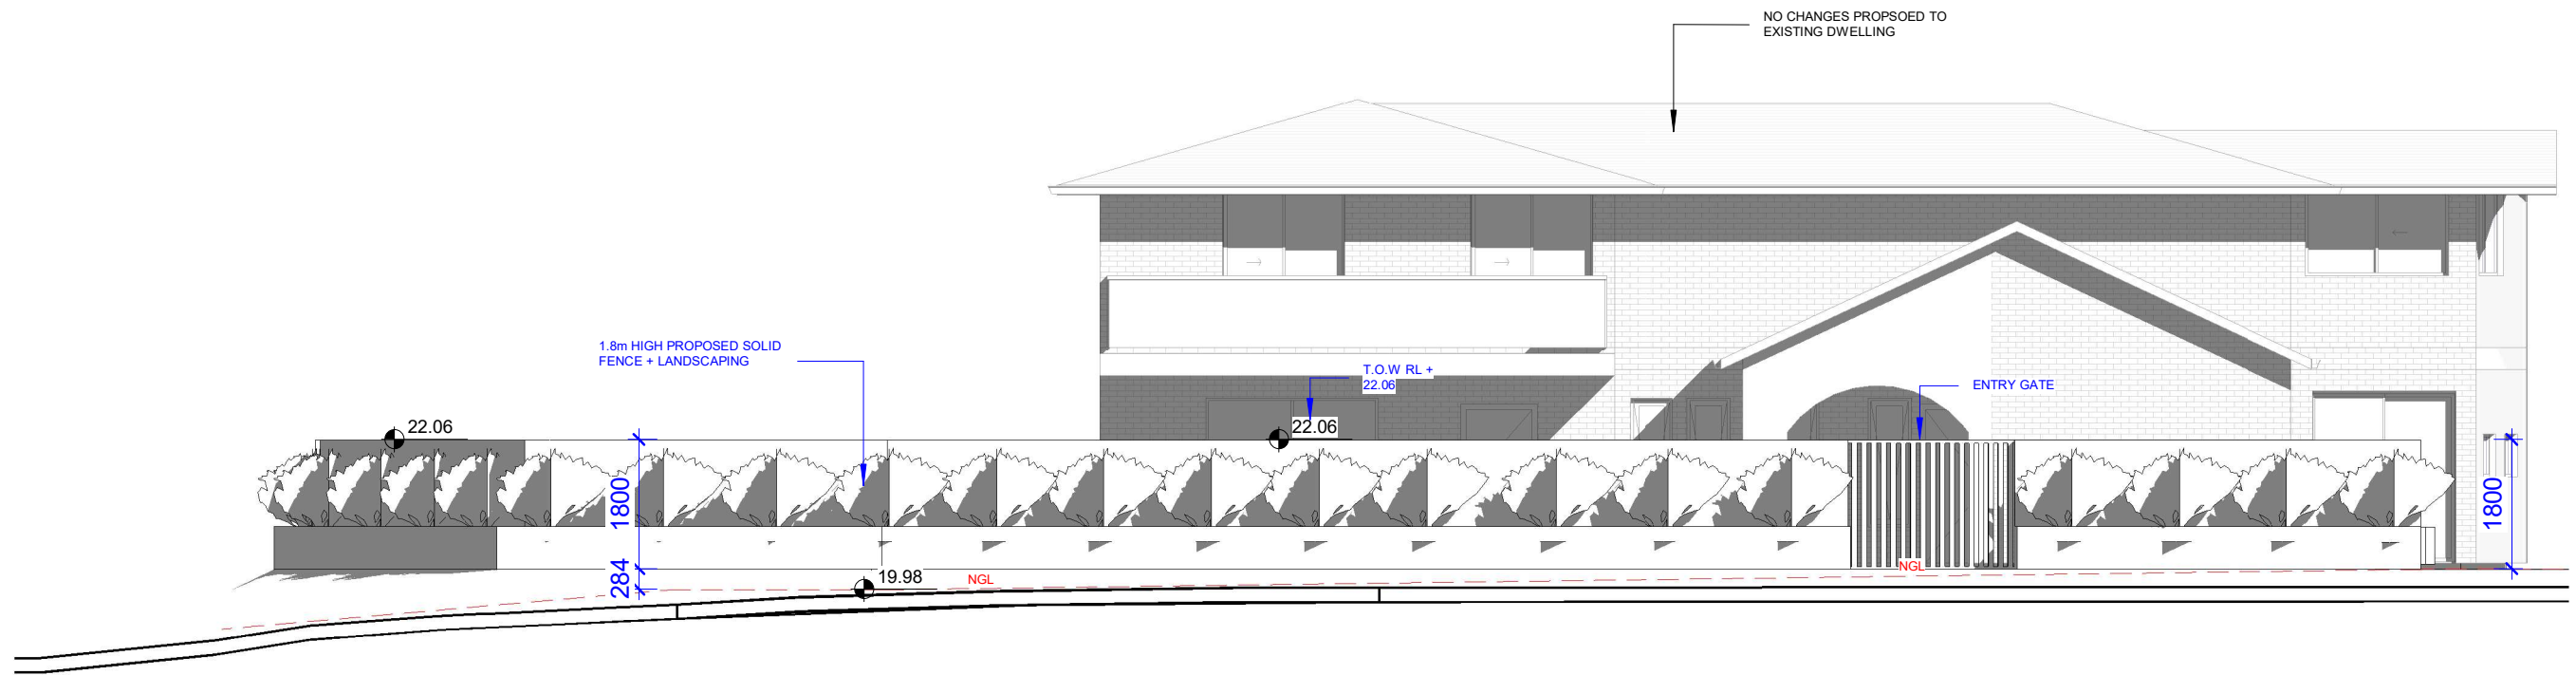

2 **Street Elevation 02**
1 : 100

ASTLEY HOMES



BDAA Accreditation Number: 6614
Design Practitioner Number: DEP0001004

P: 0448 923 373
E: info@astleyhomes.com.au

REVISIONS			
ISSUE	DATE	DESCRIPTION	BY
1	09.08.2024	ISSUED FOR DEVELOPMENT APPLICATION	K.H.

PROJECT TITLE
Proposed Front Fence
PROJECT ADDRESS
11 Allison Av Condell Park


NOTES
Dimensions - Contractors to check all dimensions on site prior to commencing construction.
Do not scale from this drawing. Use given dimensions.
Copyright © This document is copyright. All rights reserved.

DRAWING TITLE
Elevations
DRAWING NO.
DA 02
DATE OF ISSUE
09.08.2024


REVISION NO.
1
DRAWING SCALE
1 : 100

SHEET SIZE
A3

ISSUED FOR DEVELOPMENT APPLICATION

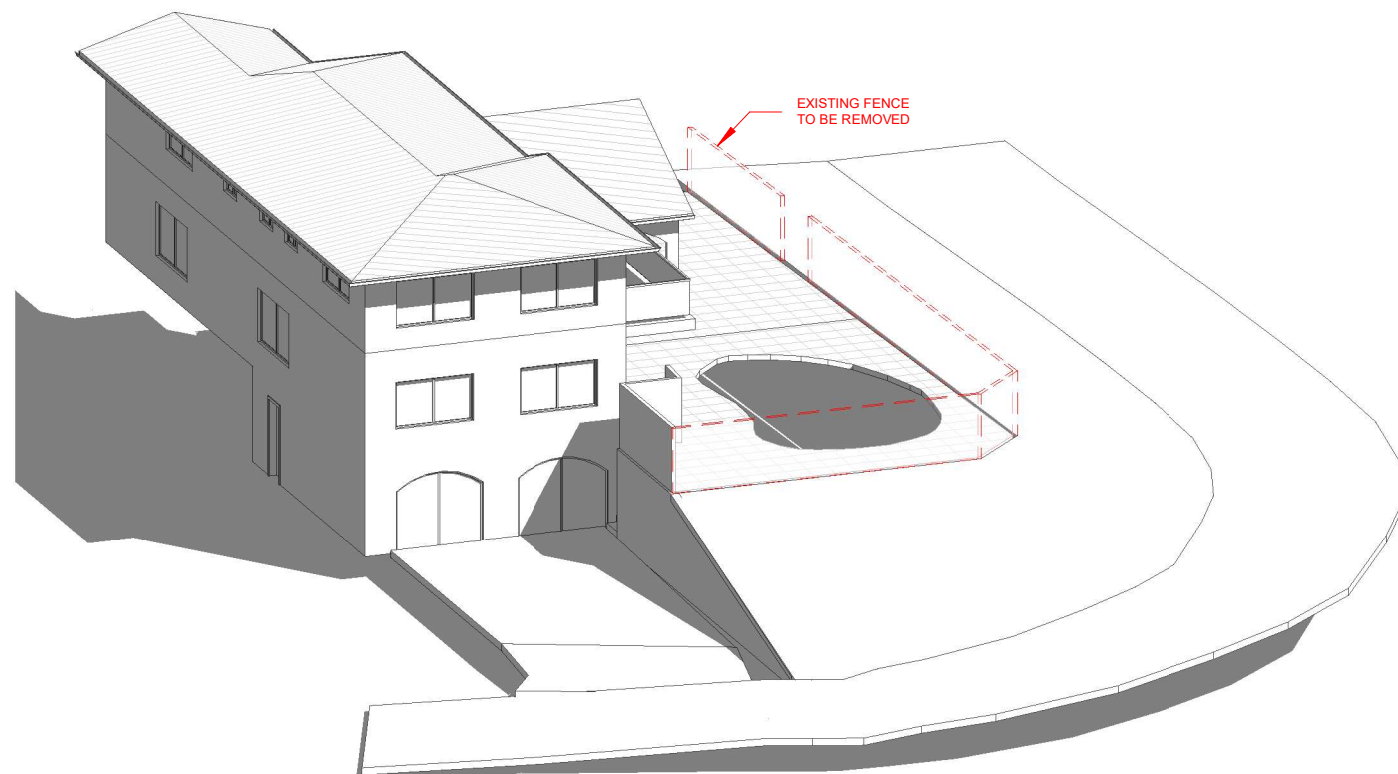

2 3D EXISTING

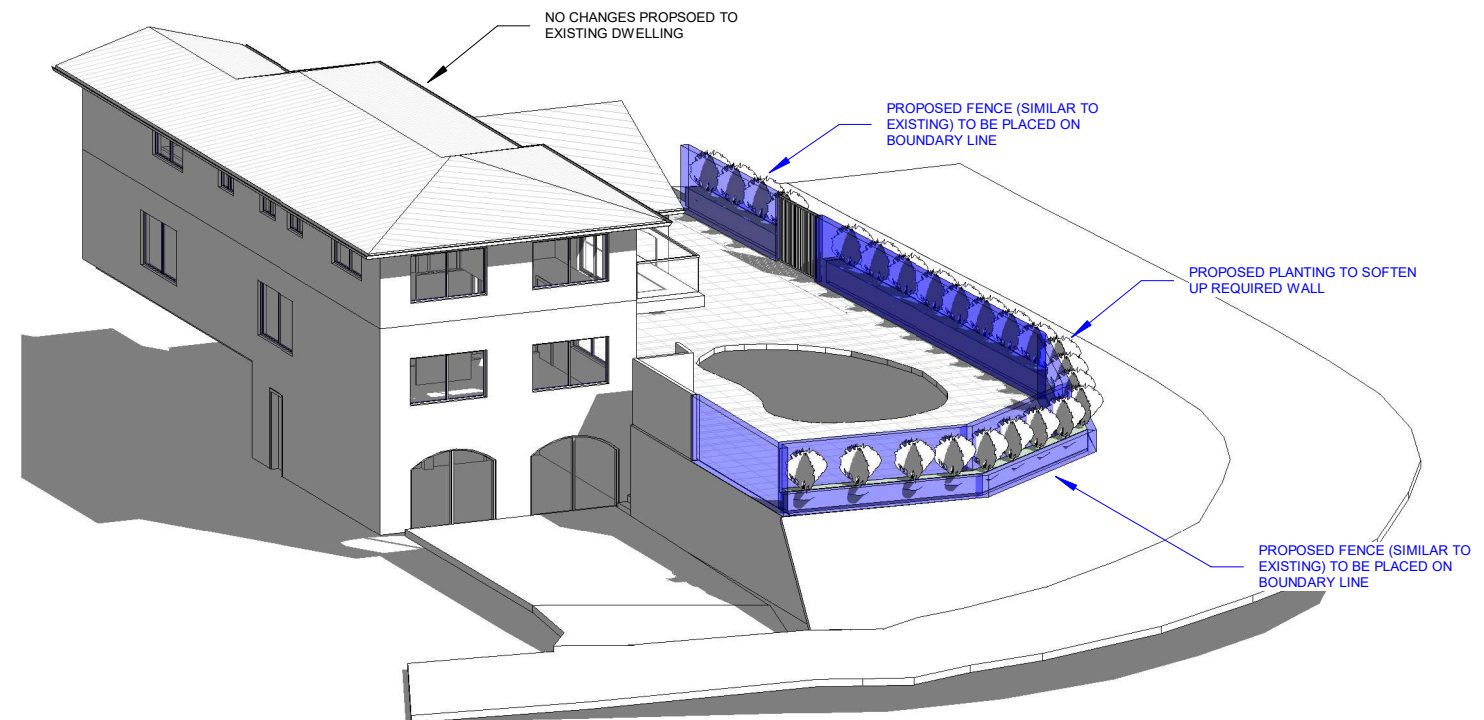

1 3D PROPOSED

ASTLEY HOMES



BDAA Accreditation Number: 6614
Design Practitioner Number: DEP0001004

P: 0448 923 373
E: info@astleyhomes.com.au

REVISIONS			
ISSUE	DATE	DESCRIPTION	BY
1	09.08.2024	ISSUED FOR DEVELOPMENT APPLICATION	K.H.

PROJECT TITLE
Proposed Front Fence
PROJECT ADDRESS
11 Allison Av Condell Park

NOTES
Dimensions - Contractors to check all dimensions on site prior to commencing construction.
Do not scale from this drawing. Use given dimensions.
Copyright © This document is copyright. All rights reserved.

DRAWING TITLE
3D
DRAWING NO.
DA 03
DATE OF ISSUE
09.08.2024

REVISION NO.
1
DRAWING SCALE

SHEET SIZE
A3

ISSUED FOR DEVELOPMENT APPLICATION