

Site Plan

MGA
(DP 1063224)

Zoned: R3 - Medium Density Residential
C2 - Environmental Conservation

REVISION	DATE	DRAWN BY	COMMENTS


Copyright ©
Copyright in and to these plans remains
at all times with Masterton Homes P/L
and these plans shall not be used or be
permitted to be used for any other purpose
other than the erection of the home on
the subject site.



**MASTERTON
HOMES**

MASTERTON HOMES PTY/LTD
CNR SAFFORD RD & HUME HWY
WARWICK FARM NSW 2170
Lic. No.: 355586C
ABN: 52 002 873 047

www.masterton.com.au
HEAD OFFICE 02 9601 4000
SALES CENTRE 1300 4HOMES

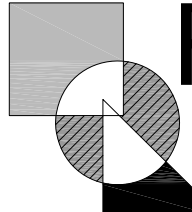

**RESIDENTIAL
LOGISTICS P/L**

Suite 1, Level 1
208 -210 Northumberland St,
Liverpool NSW 2170

Email: mail@rl.net.au Phone: 9602 7700 Fax: 9734 6633


NOTIFICATION PLANS

CLIENT: *Ms Victoria Condor*

SITE ADDRESS: *No.18 (Lot 85 in DP 16379) Yamba Street,*


SUBURB: *Hawks Nest* SCALE: *nts*

COUNCIL: *MidCoast* SHEET: *1 of 2*

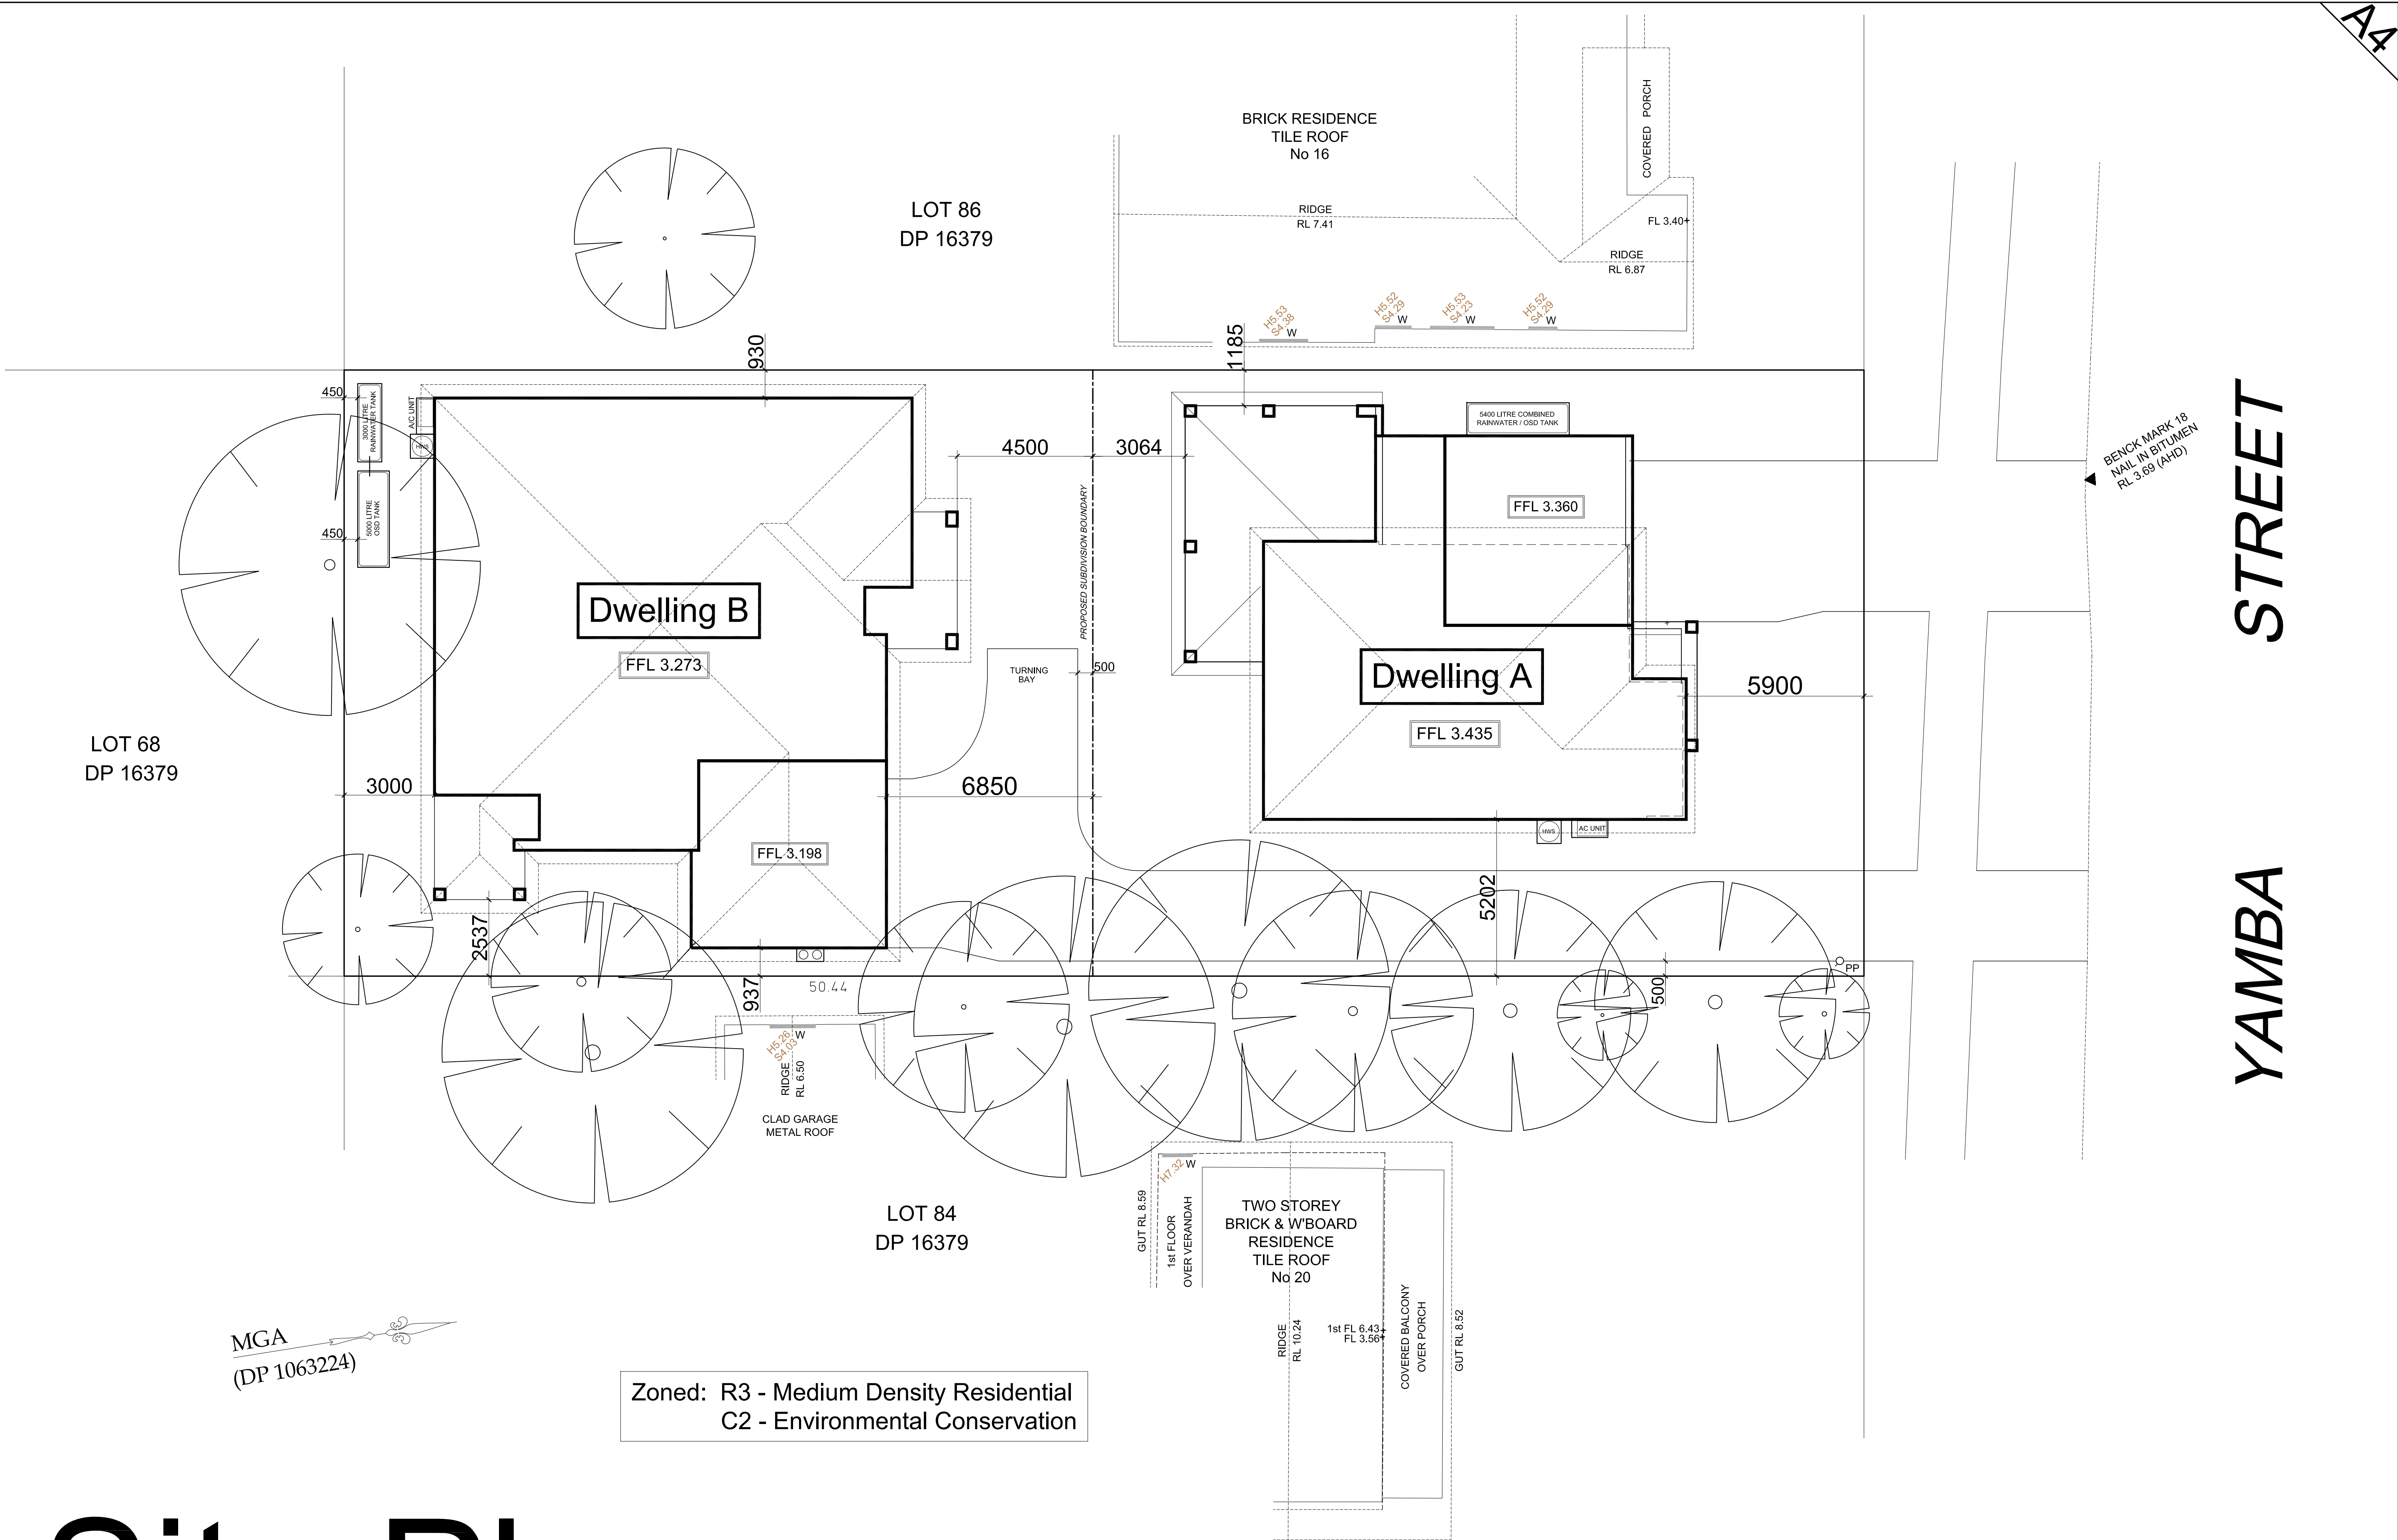


YAMBA STREET


A4

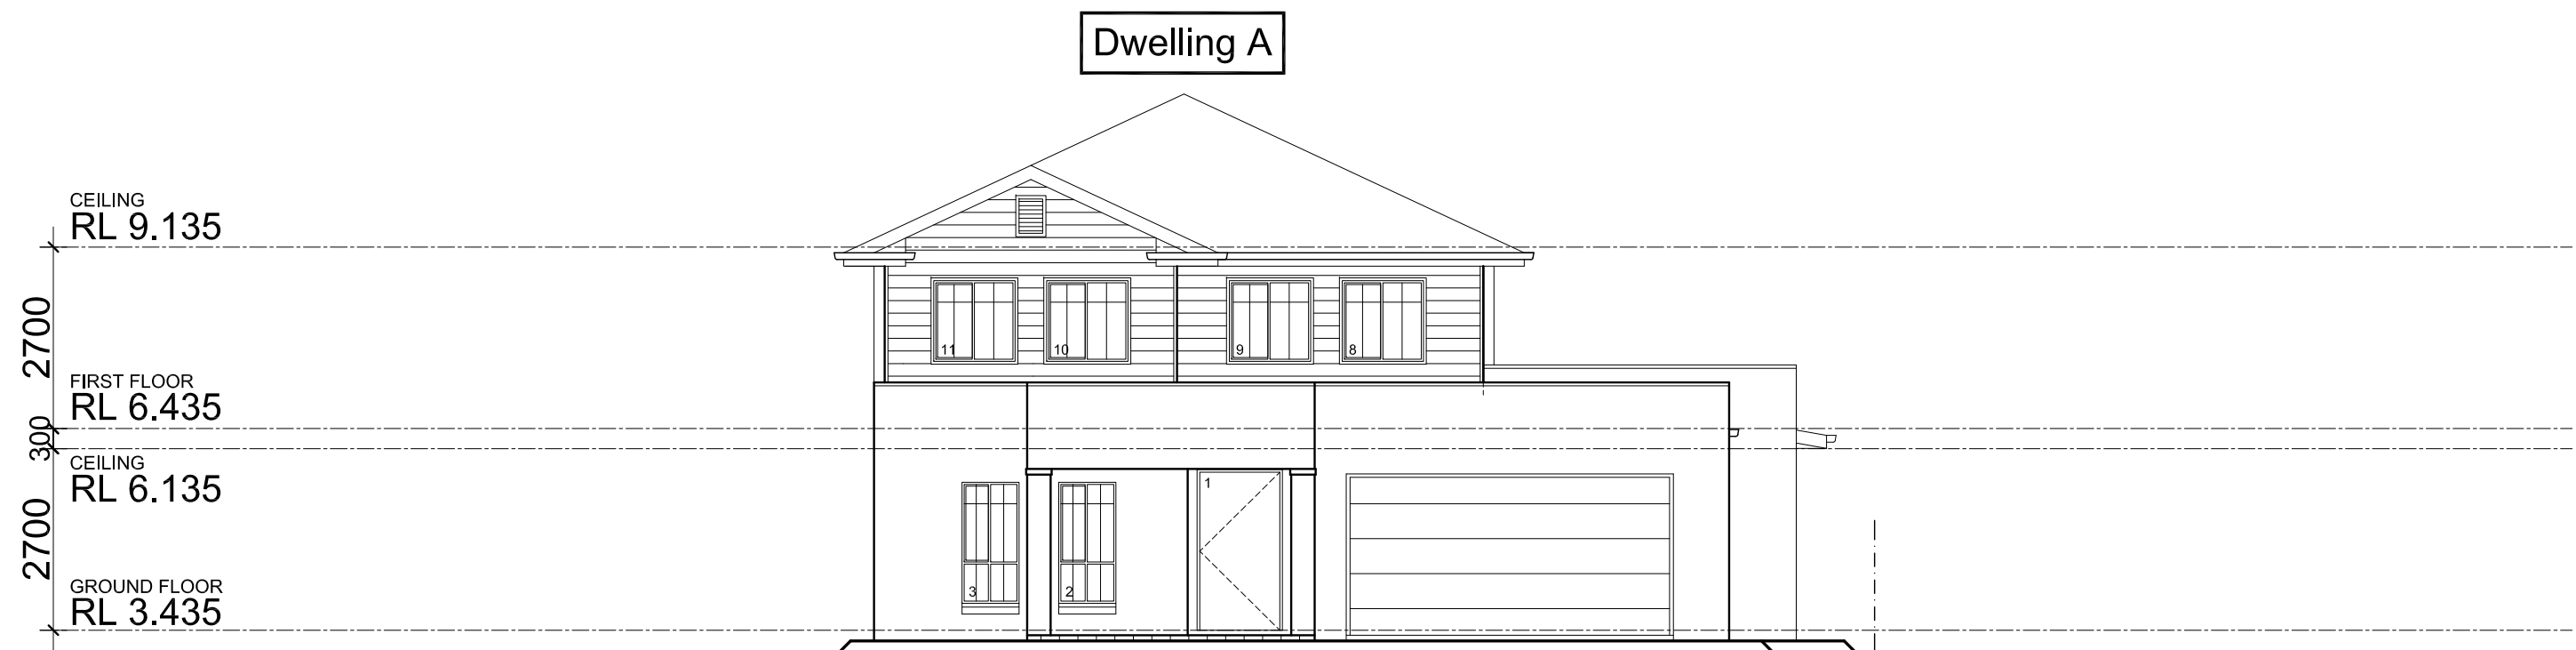


Yamba Street (Northern) Elevation

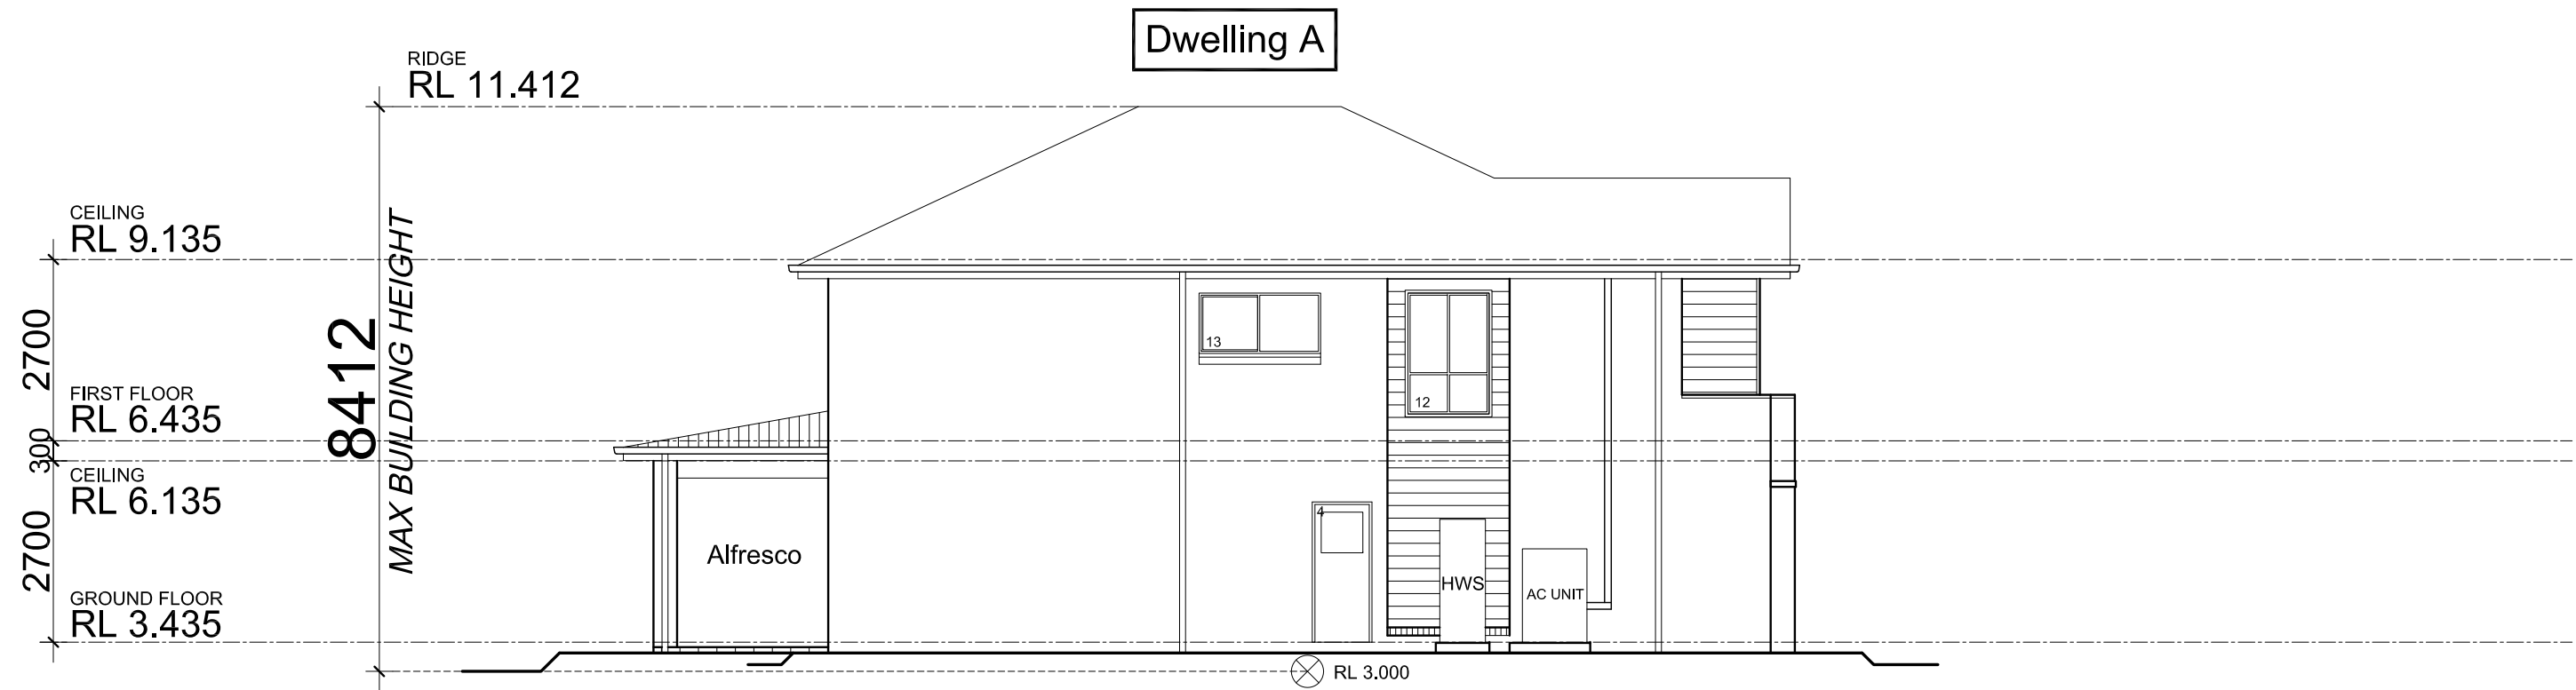

Left (Eastern) Elevation

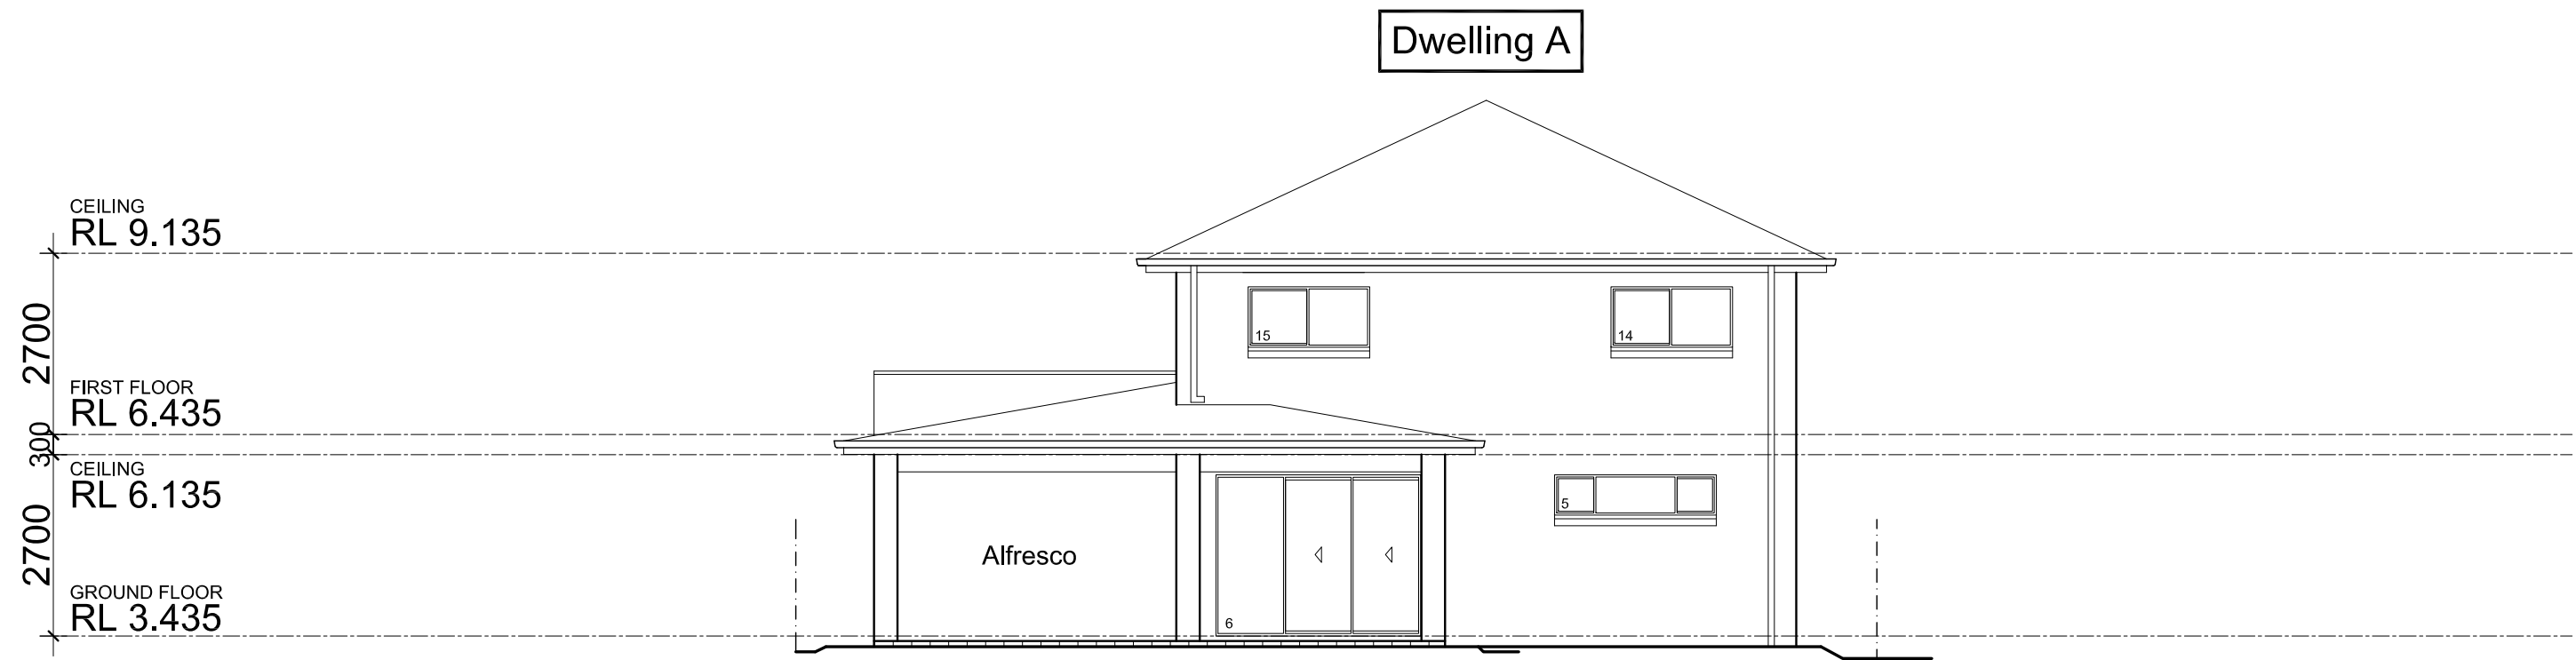


Rear (Southern) Elevation

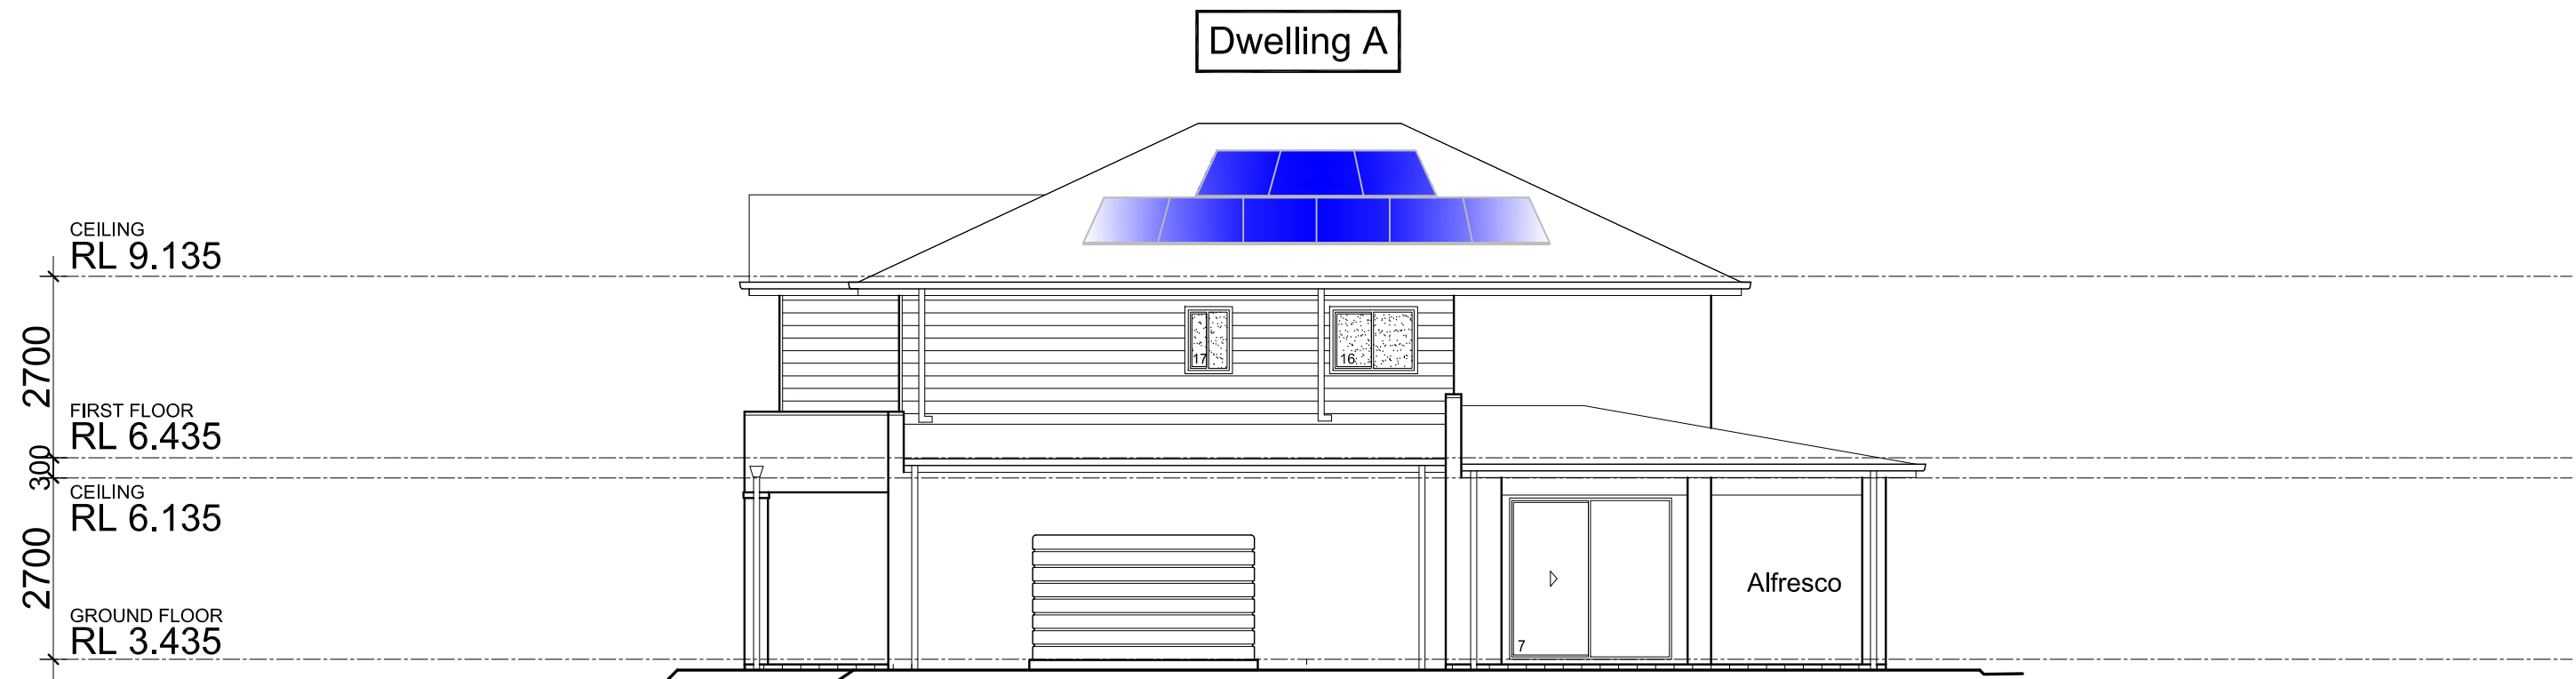


Right (Western) Elevation




Front (Northern) Elevation

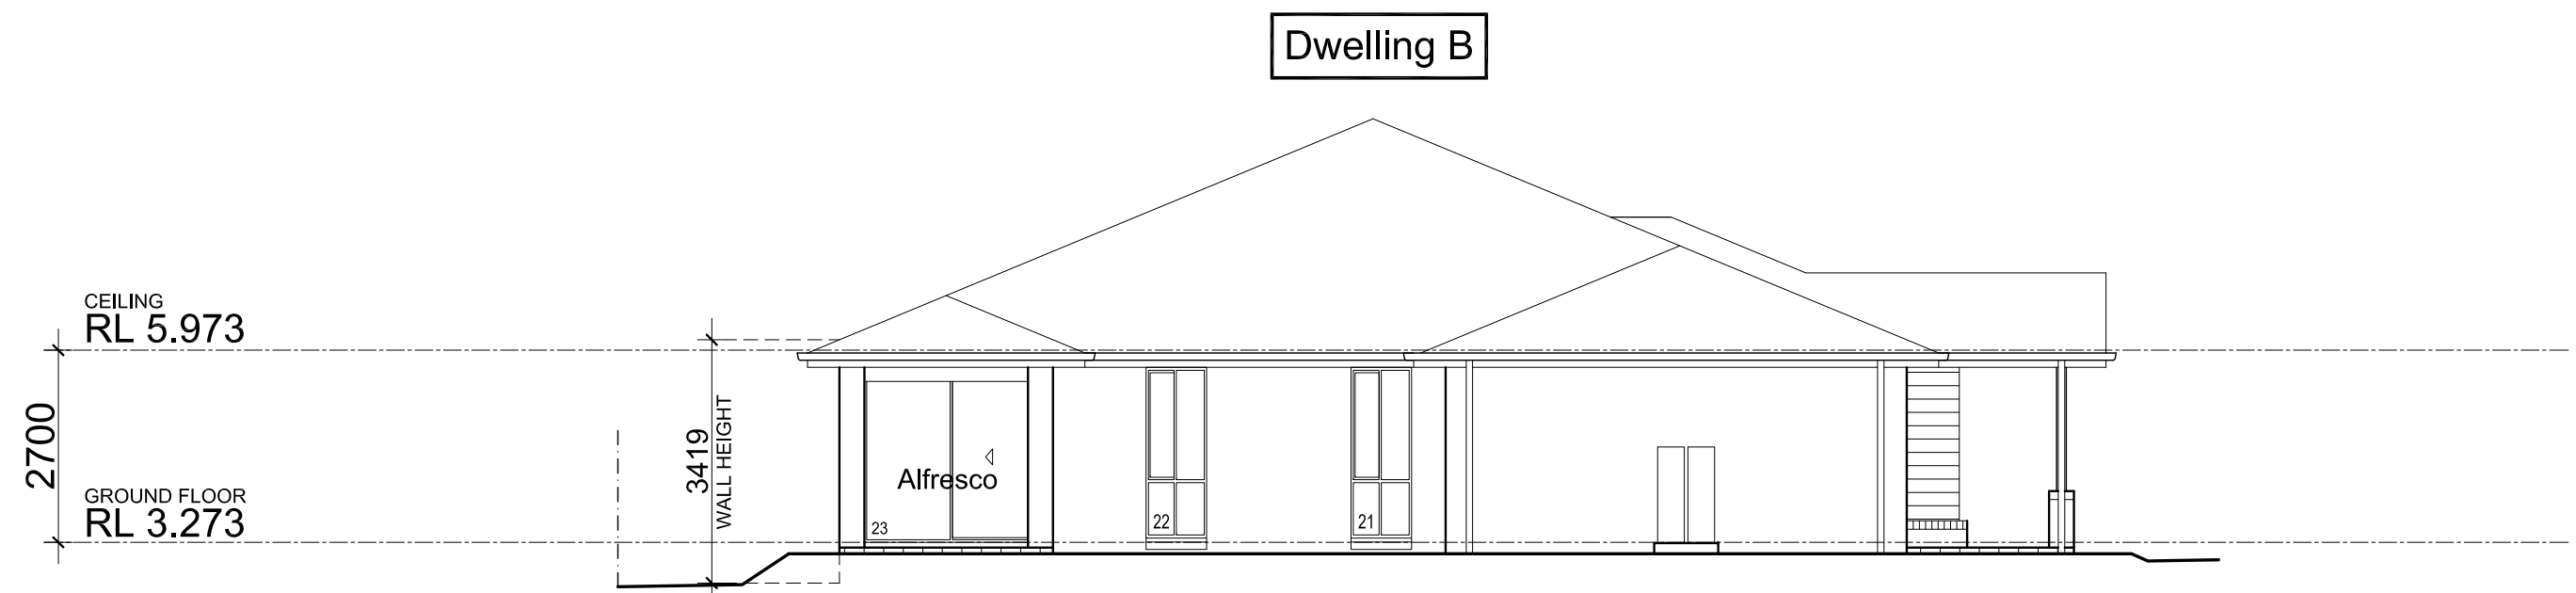

Left (Eastern) Elevation

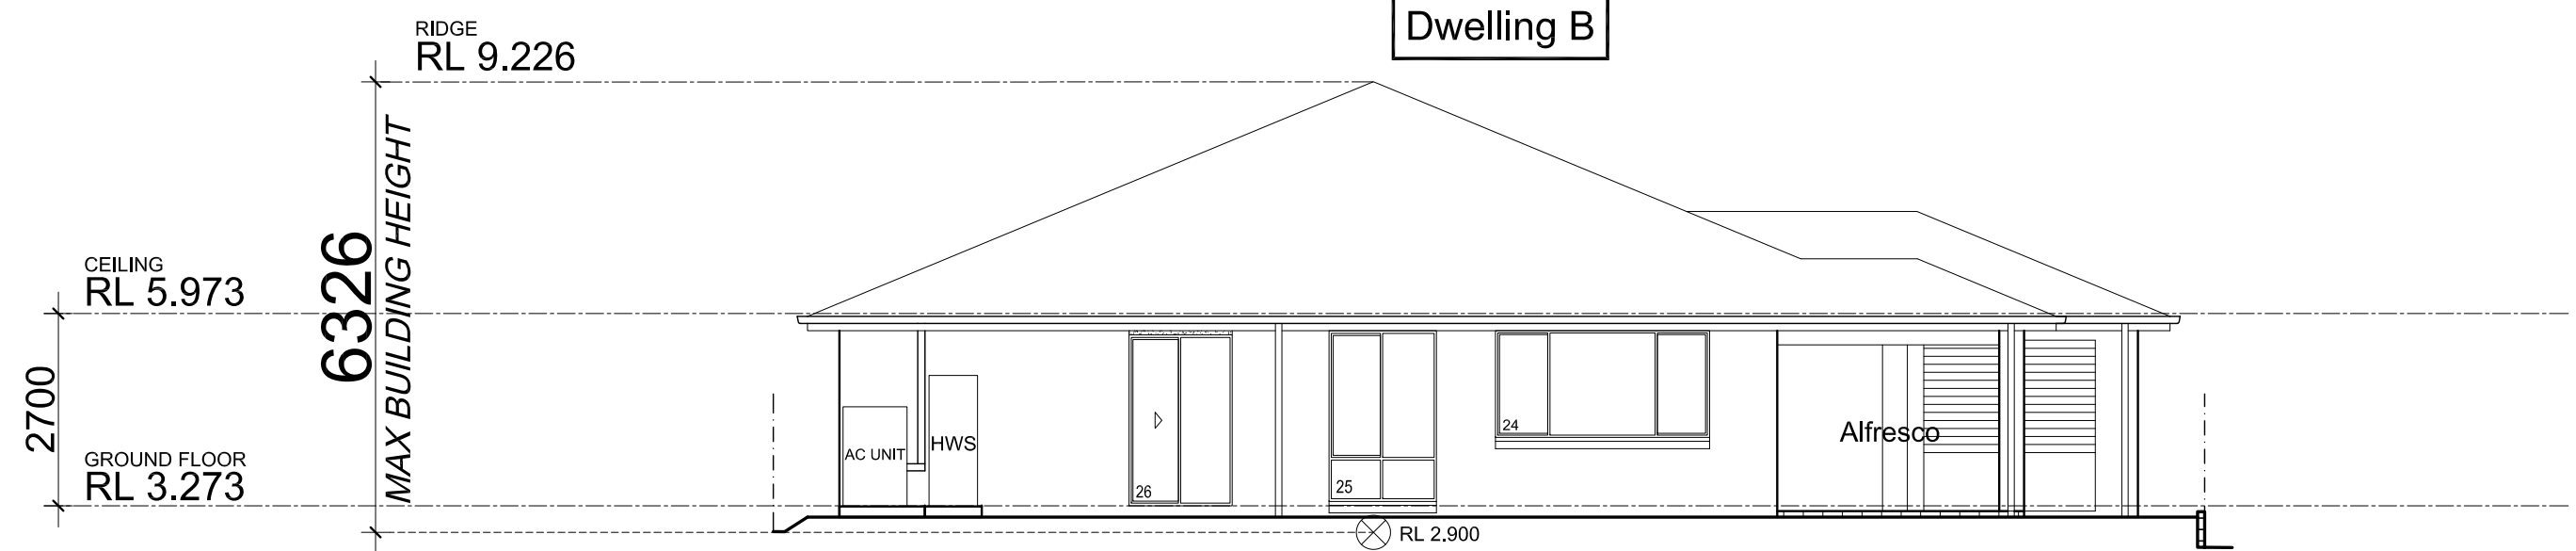

Rear (Southern) Elevation

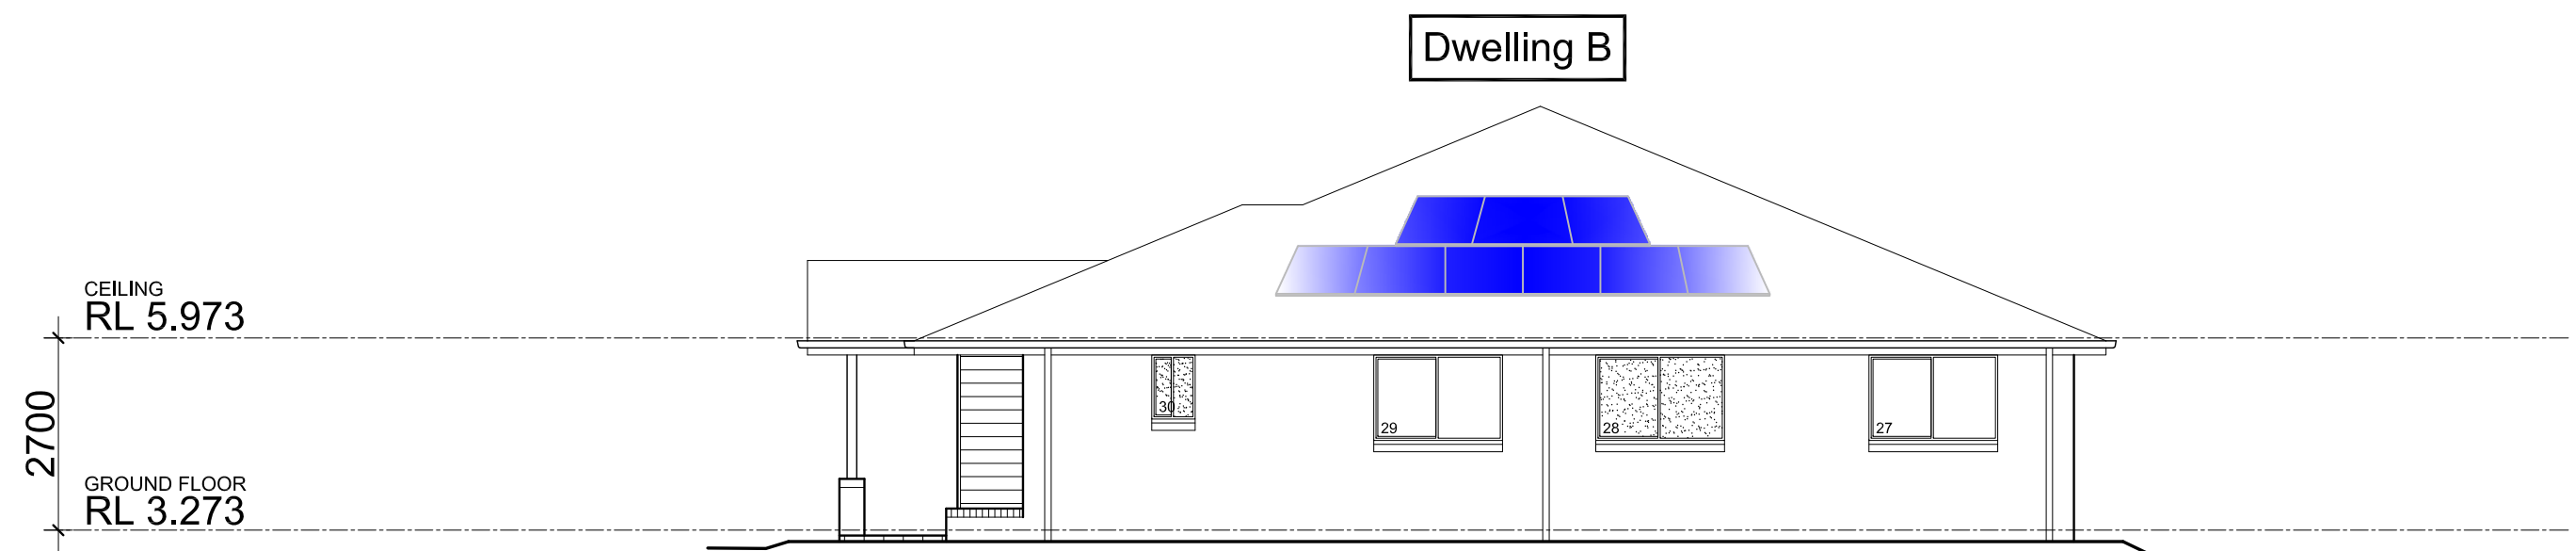

Right (Western) Elevation

REVISION	DATE	DRAWN BY	COMMENTS

Copyright ©

Copyright in and to these plans remains at all times with Masterton Homes P/L and these plans shall not be used or be permitted to be used for any other purpose other than the erection of the home on the subject site.

MASTERTON HOMES

MASTERTON HOMES PTY LTD
CNR SAFFO RD & HUME HWY
WARWICK FARM NSW 2170
Lic. No.: 35556C
ABN: 52 002 873 047

www.masterton.com.au
HEAD OFFICE 02 9601 4006
SALES CENTRE 1300 4HOMES

RESIDENTIAL LOGISTICS P/L

Suite 1, Level 1
208 -210 Northumberland St,
Liverpool NSW 2170

Email: mail@rl.net.au Phone: 9602 7700 Fax: 9734 6633

NOTIFICATION PLANS

CLIENT: Ms Victoria Condon

SITE ADDRESS: No.18 (Lot 85 in DP 16379) Yamba Street,

SUBURB: Hawks Nest SCALE: nts

COUNCIL: MidCoast SHEET: 2 of 2