
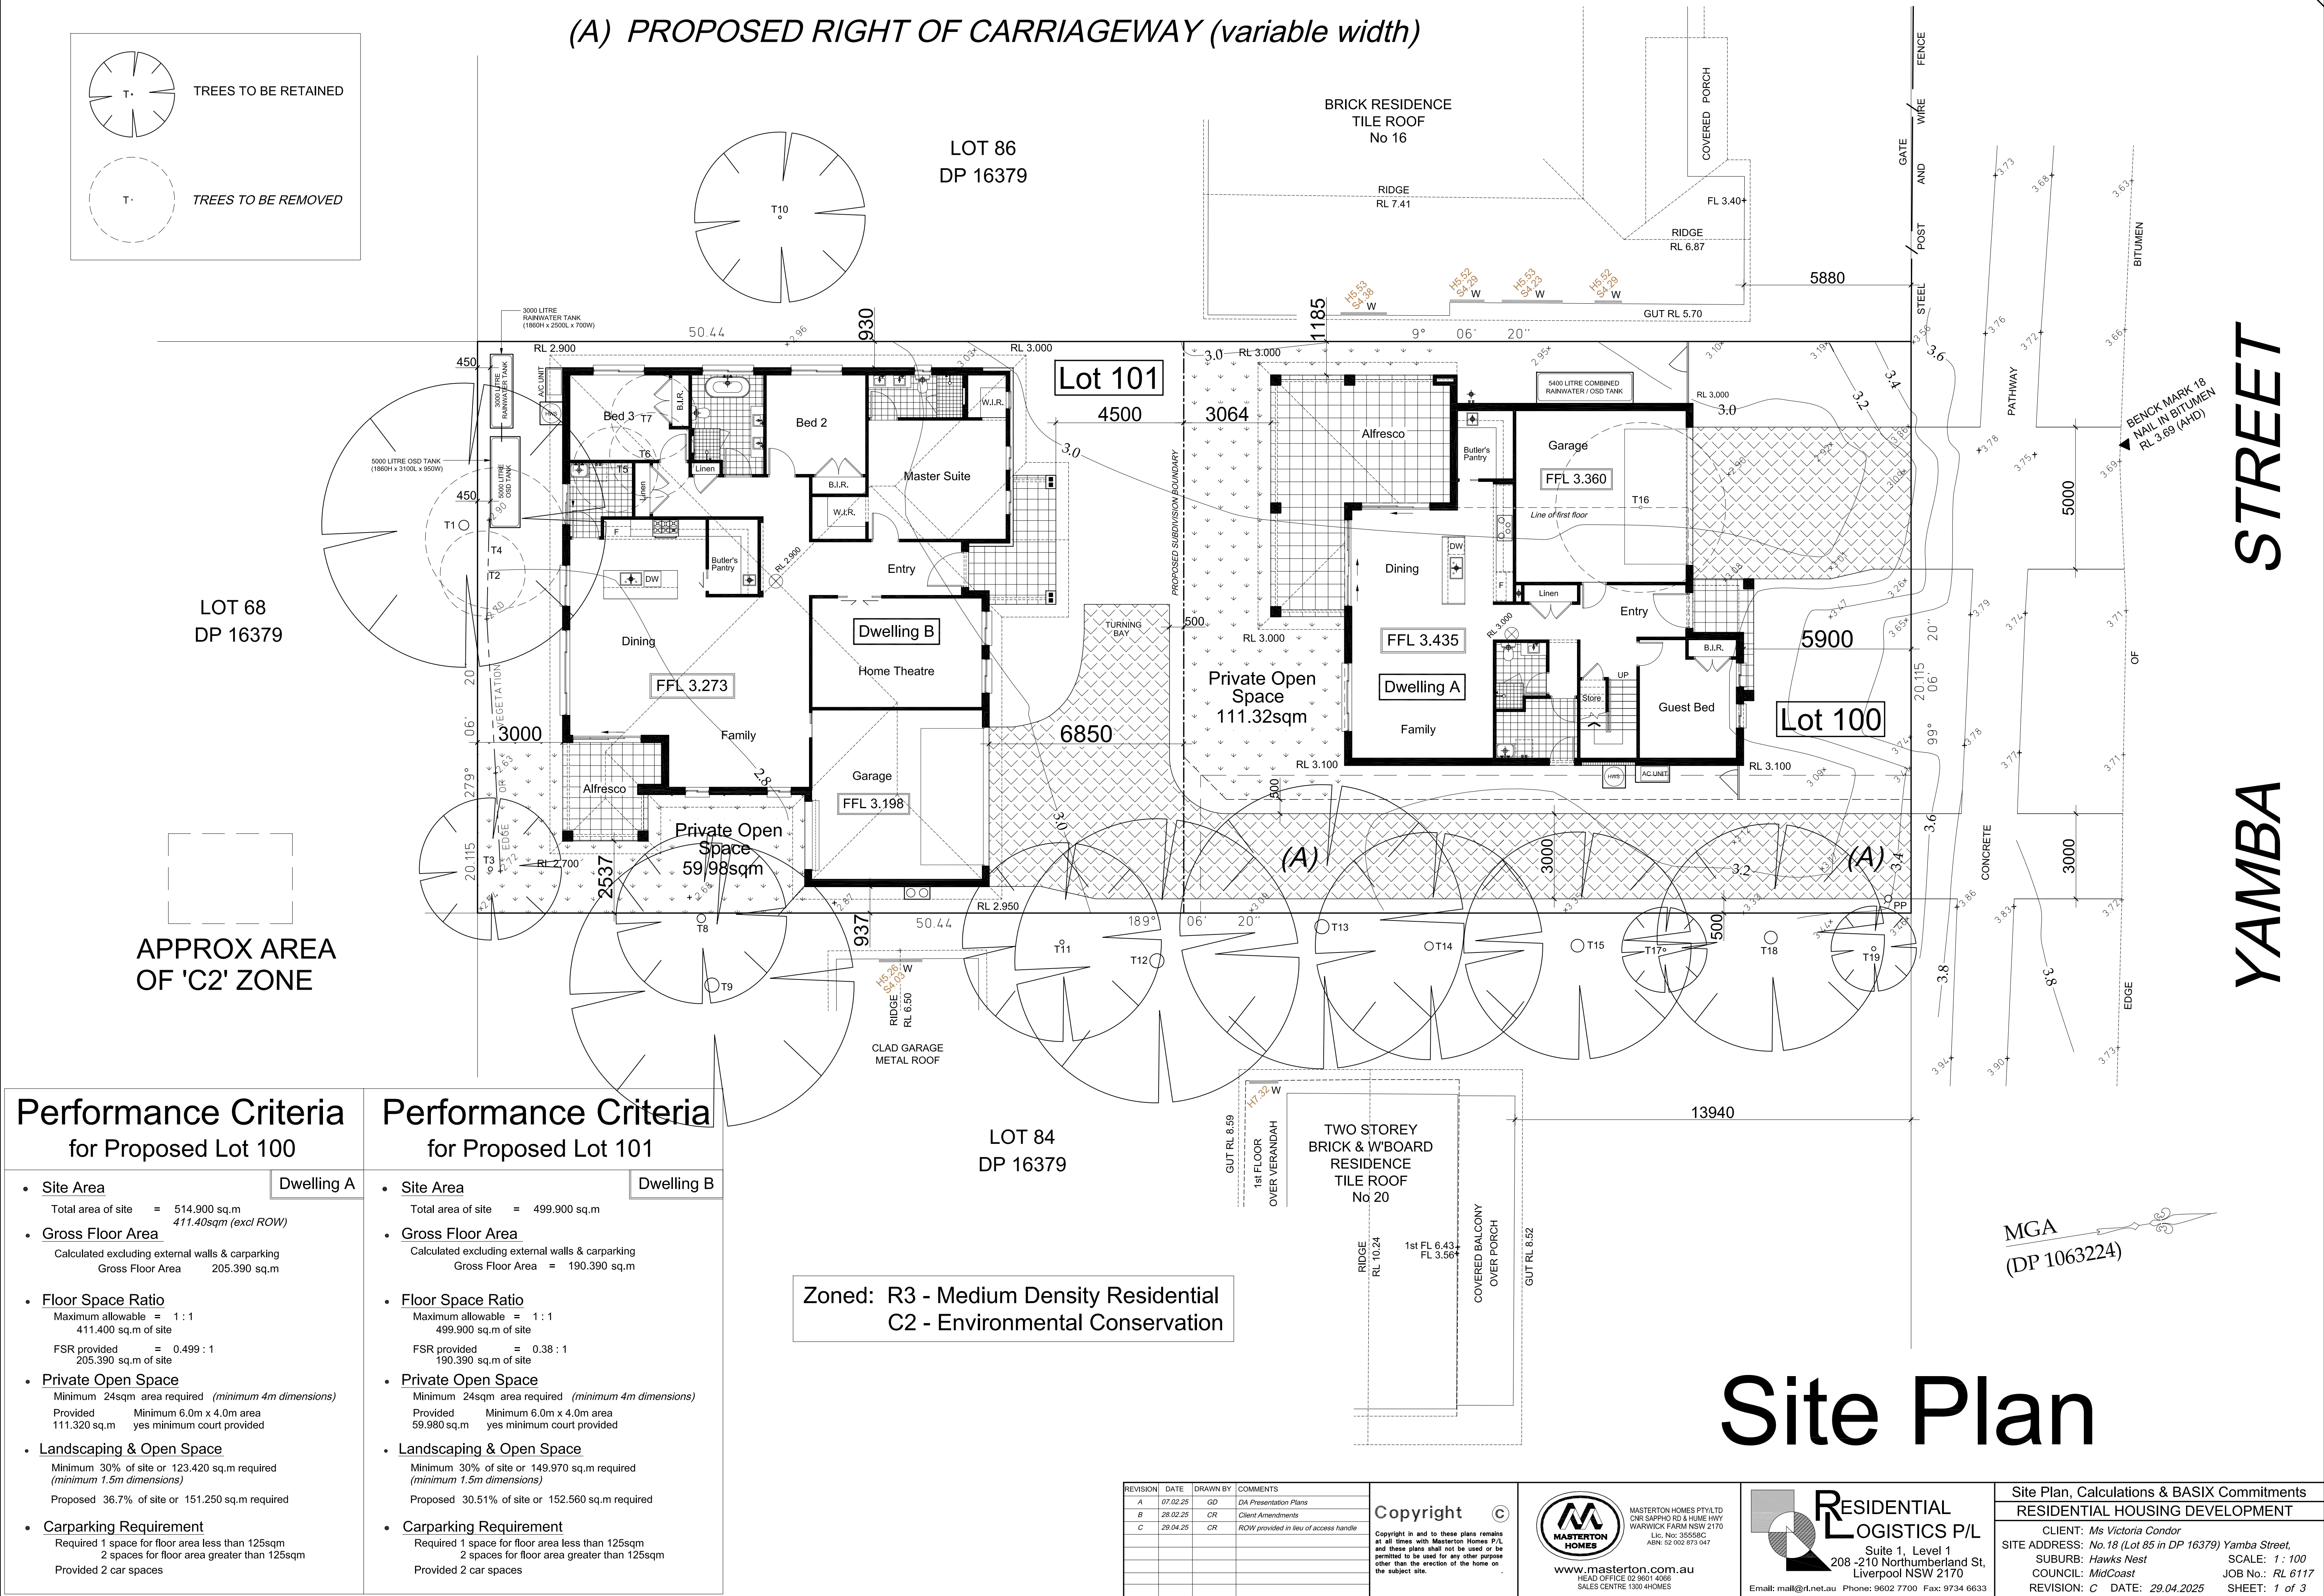


(A) PROPOSED RIGHT OF CARRIAGEWAY (variable width)

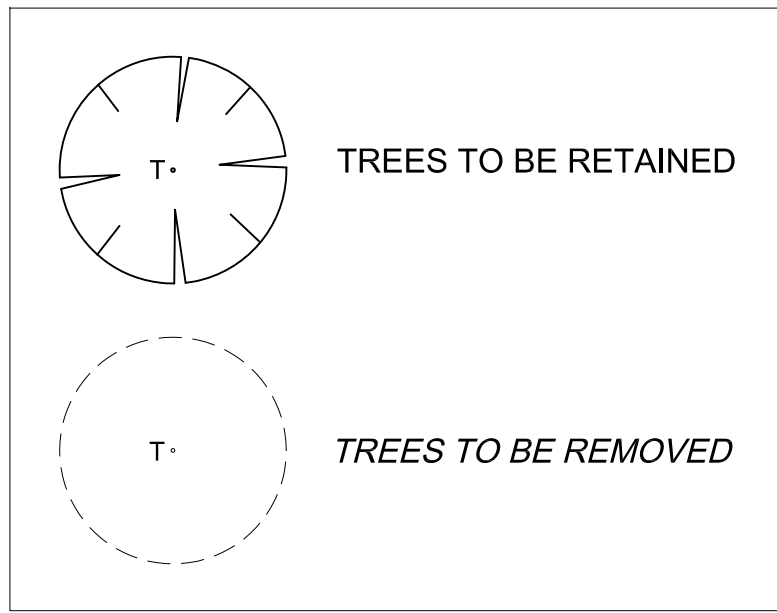

YAMBA STREET

MGA (DP 1063224)

| REVISION | DATE     | DRAWN BY | COMMENTS                              |
|----------|----------|----------|---------------------------------------|
| A        | 07.02.25 | GD       | DA Presentation Plans                 |
| B        | 28.02.25 | CR       | Client Amendments                     |
| C        | 29.04.25 | CR       | ROW provided in lieu of access handle |
|          |          |          |                                       |
|          |          |          |                                       |
|                    |   |   |   |
|--------------------|---|---|---|
| <b>Copyright</b> © | <b>MASTERTON HOMES</b><br>MASTERTON HOMES PTY LTD<br>CNR SAPHO RD & HUME HWY<br>WARWICK FARM NSW 2170<br>LIC. No: 35559G<br>ABN: 52 002 873 047<br>www.masterton.com.au<br>HEAD OFFICE 02 9601 4066<br>SALES CENTRE 1300 4HOMES | <b>RESIDENTIAL LOGISTICS P/L</b><br>Suite 1, Level 1<br>208 -210 Northumberland St,<br>Liverpool NSW 2170<br>Email: mail@rl.net.au Phone: 9602 7700 Fax: 9734 6633 | Site Plan, Calculations & BASIX Commitments<br><b>RESIDENTIAL HOUSING DEVELOPMENT</b><br>CLIENT: Ms Victoria Condor<br>SITE ADDRESS: No.18 (Lot 85 in DP 16379) Yamba Street,<br>SUBURB: Hawks Nest<br>COUNCIL: MidCoast<br>REVISION: C DATE: 29.04.2025<br>SCALE: 1 : 100<br>JOB No.: RL 6117<br>SHEET: 1 of 3 |
|--------------------|---|---|---|