




Southeastern Elevation{Front}

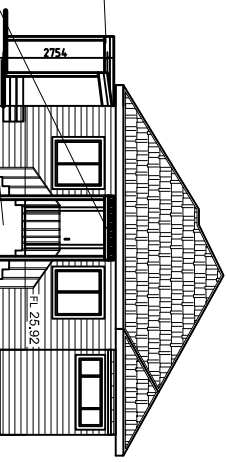


Northwestern Elevation{Rear}

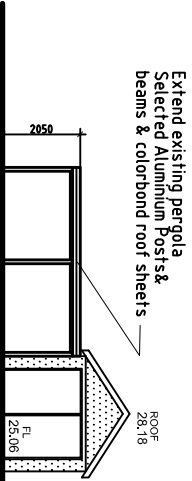


Southeastern Elevation

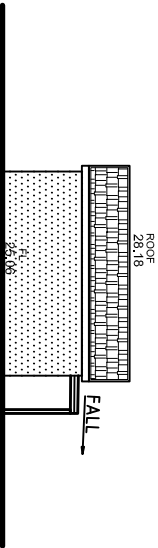


Northeastern Elevation

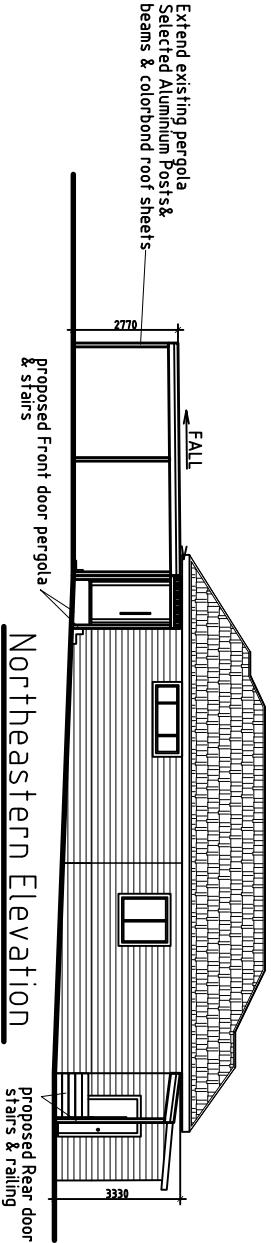


Northeastern Elevation

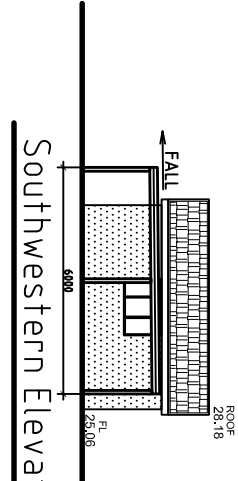


Southwestern Elevation

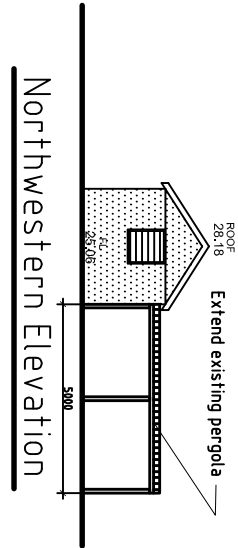


Northwestern Elevation

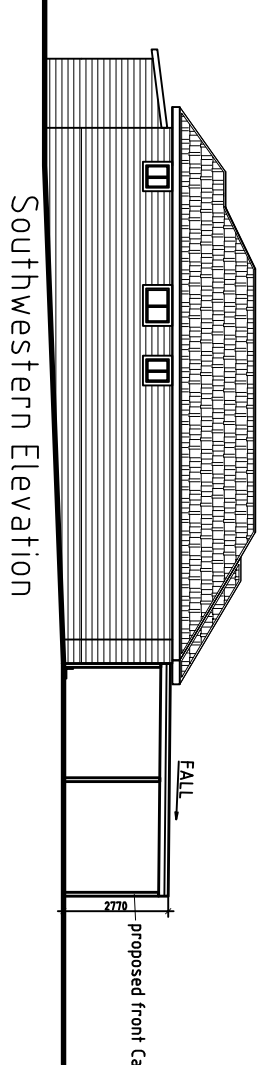

Southwestern Elevation

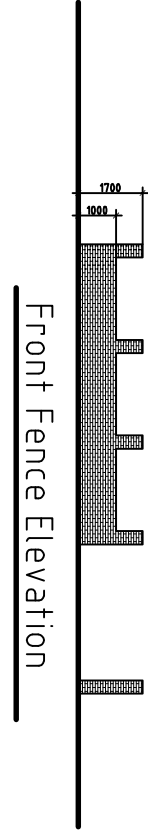

Front Fence Elevation

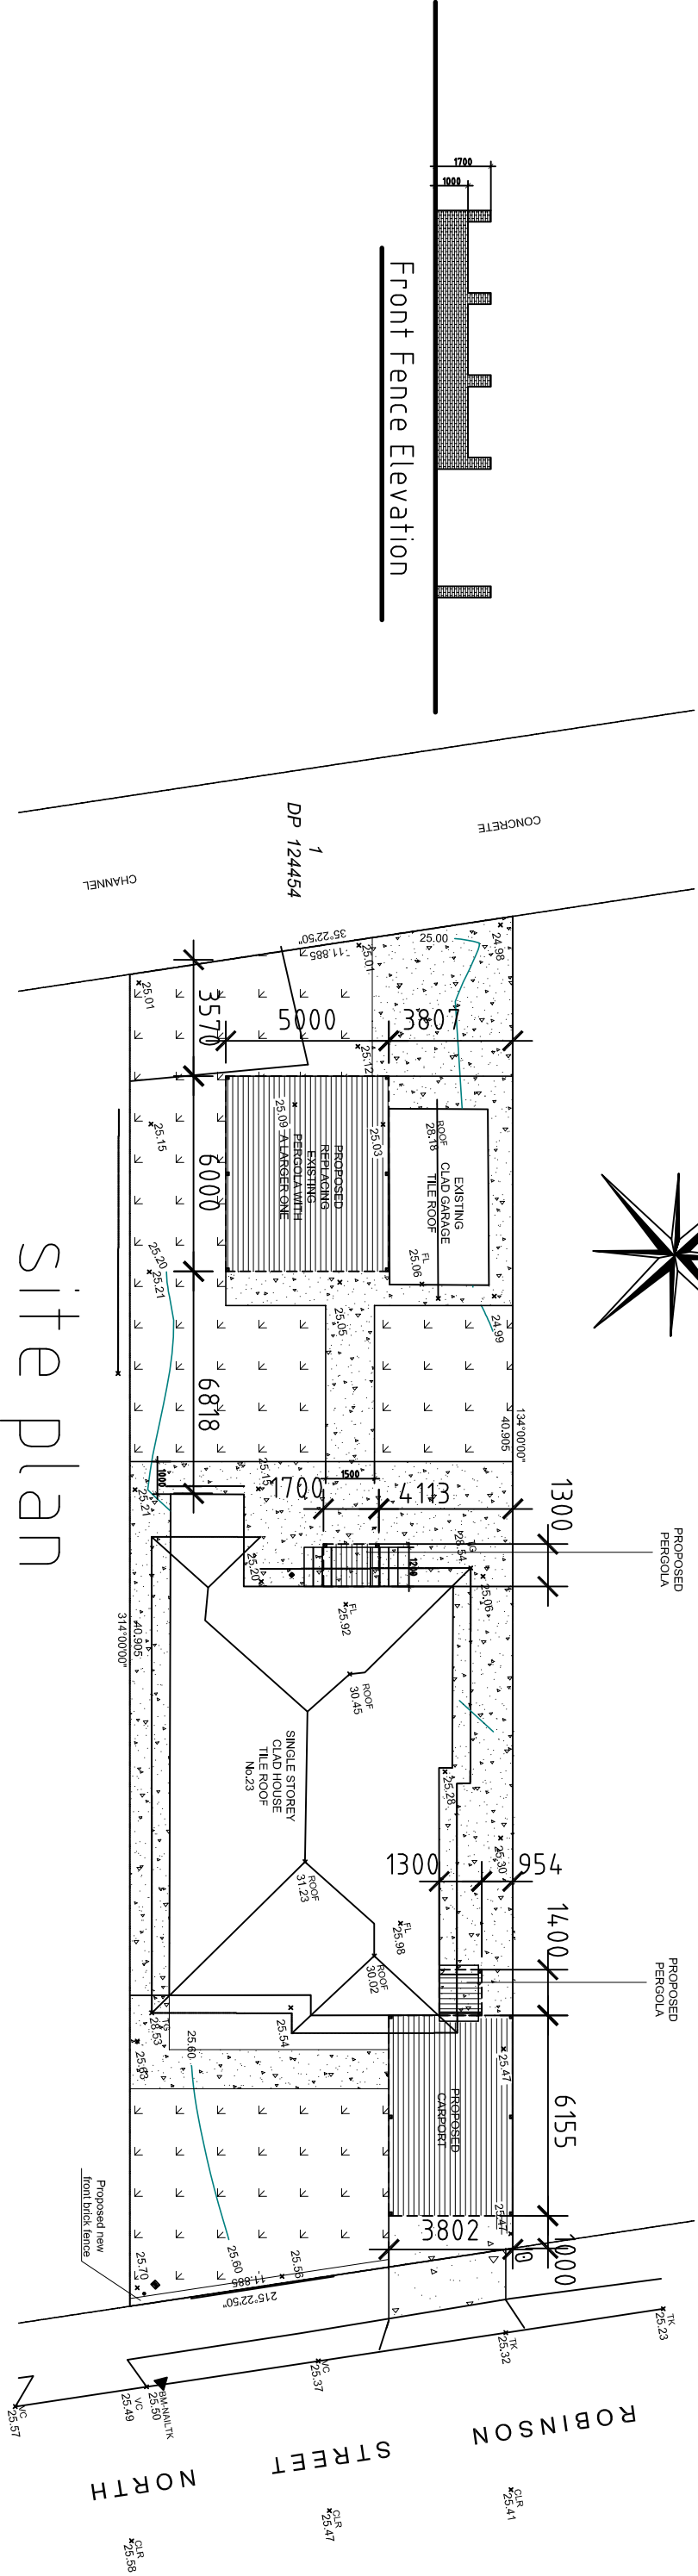

site plan

PLANS R US

Architectural & Engineering Services

Fax: (02) 97858483 M: 0421 133 660

Email: info@plansrus.com.au

Website: www.plansrus.com.au

NOTES:

- THE WORK TO BE COMPLETED WITH THE BUILDING CODE OF AUSTRALIA, AS CODES AND RELEVANT BY-LAWS.
- THE BUILDER/MANUFACTURER SHALL CHECK AND VERIFY ALL DIMENSIONS, RL, GROUND LINES AND CONSTRUCTION METHODS PRIOR TO COMMENCEMENT OF WORK.
- PREFERENCES OF DIMENSIONED MEASUREMENTS TO BE TAKEN OVER SCALED MEASUREMENTS.
- OMISSIONS OR DISCREPANCIES TO BE NOTIFIED TO THE ARCHITECT.
- DO NOT SCALE.
- ALL RIGHTS RESERVED.

Project Title: Proposed relocate vehicular Crossing front carport, pergolas, front fence & concrete paths.

Client/Address Title: For Mr Elias BADER

at no 23 Robinson Street North Wiley Park

© 2004 This plan remains the copyright of "PLANS R US". All rights reserved.

Sheet Title:

Neighbors Notifications Plan

Drawn By: Antoine Rassy

Scale: 1:200 @ A3

Drawing No: PRU/250224

Date: 20/02/2025

Rev:

