


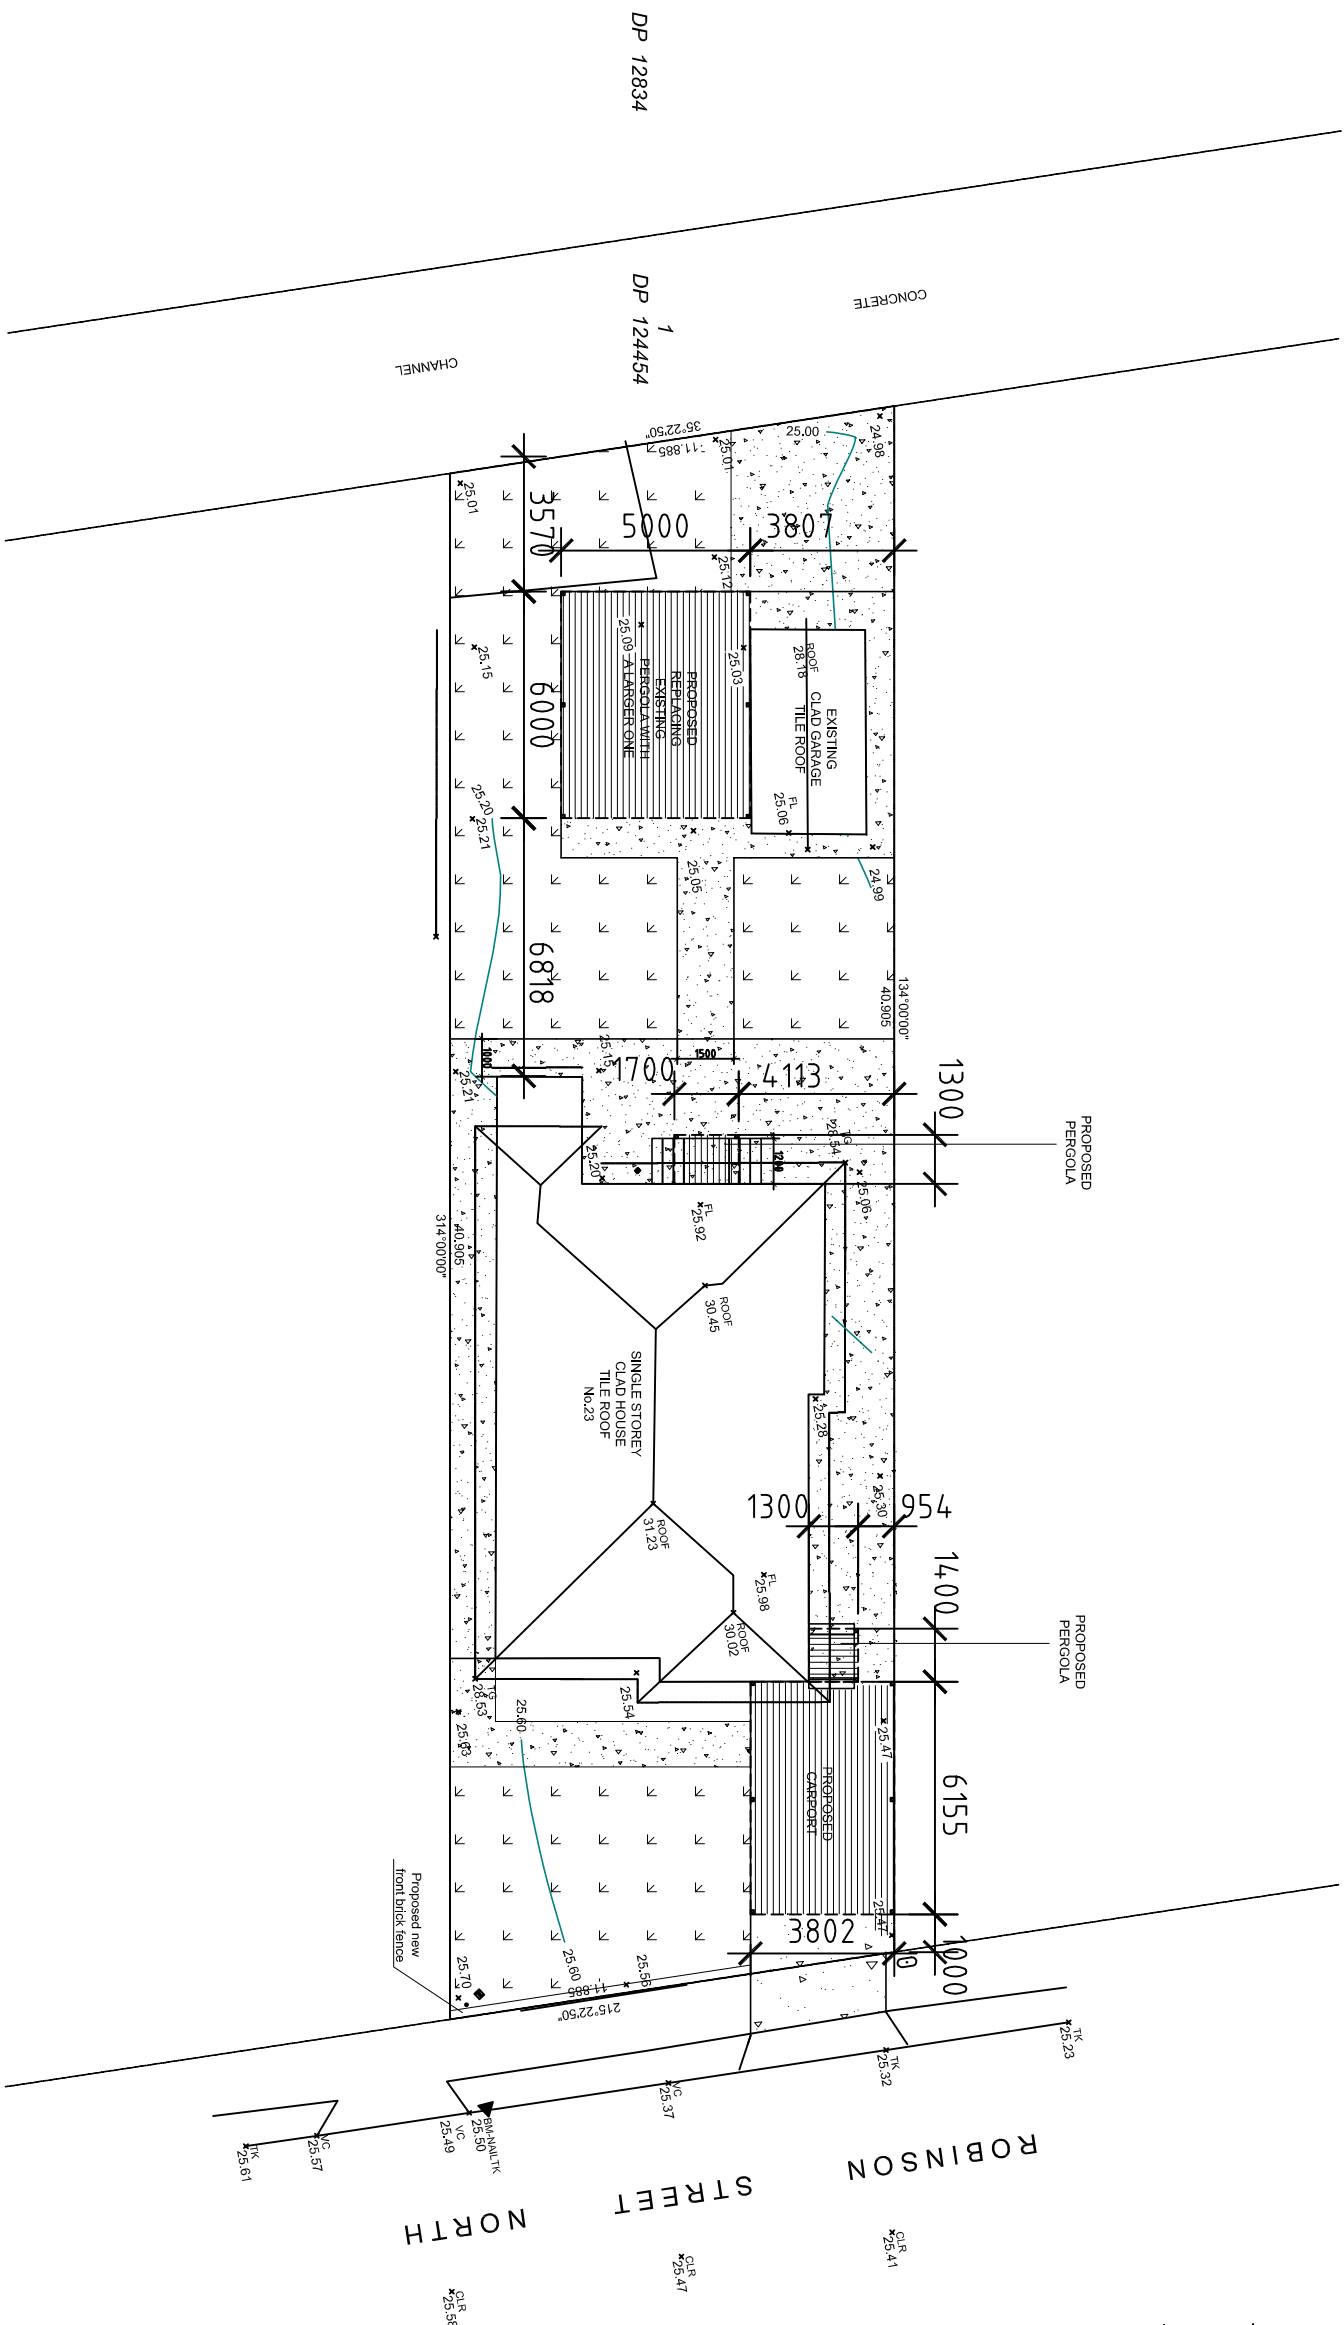

PLANS R US Architectural & Engineering Services Fax: (02)97858483 M:0421 133 660 Email: info@plansrus.com.au Website: www.plansrus.com.au		NOTES: - THE WORK TO BE COMPLETED WITH THE BUILDING CODE OF AUSTRALIA, AS CODES AND RELEVANT BY-LAWS. - THE BUILDER/MANUFACTURER SHALL CHECK AND VERIFY ALL DIMENSIONS, RL GROUND LINES AND CONSTRUCTION METHODS PRIOR TO COMMENCEMENT OF WORK. - PREFERENCES OF DIMENSIONED MEASUREMENTS TO BE TAKEN OVER SCALED MEASUREMENTS. - OMISSIONS OR DISCREPANCIES TO BE NOTIFIED TO THE ARCHITECT. - DO NOT SCALE. - ALL RIGHTS RESERVED.	
Project Title: Proposed relocate vehicular Crossing front carport, pergolas, front fence & concrete paths.		Sheet Title: Site & Roof Plan	
Client/Address Title: For Mr Elias BADER at no 23 Robinson Street North Wiley Park		Drawn By: Antoine Rassy	
Scale: 1:200 @ A3		Drawing No:	
Date: 20/02/2025		Rev:	
© 2004 This plan remains the copyright of "PLANS R US". All rights reserved.			

Site & Roof Plan

Scale: 1:200 @ A3	Drawing No.:
-------------------	--------------

Rev:

Date: 20/02/2025	PRU/250223
-------------------------	------------