



Shop 3, 134-136 Woodville
Road, Merrylands 2160
P. 8677 9837
e. admin@idzin.com.au
PO BOX 604 MERRYLANDS NSW 2160
www.idizin.com.au

1. DO NOT SCALE FROM DRAWINGS. USE WRITTEN DIMENSIONS ONLY.
2. BUILDER TO CHECK & VERIFY ALL DIMENSIONS & LEVELS PRIOR TO COMMENCEMENT OF WORK.
3. IT IS THE OWNERS RESPONSIBILITY TO ENSURE THAT THE ENGINEER HAS INVESTIGATED SUBSOIL CONDITIONS & DESIGNED ALL STRUCTURAL ELEMENTS TO SUIT.
4. THE DESIGN & DETAILS CONTAINED ON THIS DRAWING IS SUPPLIED IN CONFIDENCE & IS NOT TO BE USED FOR ANY OTHER PURPOSE, EXCEPT THAT AUTHORISED BY idzin sydney.

© COPYRIGHT 2025
idzin sydney



LEGENDS:

- SMOKE DETECTORS TO AS3786

Issue	Amendment	Initials	Cc/cle
A	Issued for S4.55 modification application	B.E	24.03.25

Address:

Lot: 2

DP: 802052

84 Vega Street
Revesby, NSW

Project:

Demolition of Existing Structures, Tree Removal,
Proposed Construction of 2 Storey Detached
Dual Occupancy and Swimming Pools, Torrens
Title Subdivision and Front Fence

Title:

Elevations

Council:

Canterbury Bankstown Council



S4.55 modification DRAWINGS

Drawn: 24.03.25 Project No. 14-2025

B.E 1:100 (A1) Scale: 1:100 (A1)


Checked: 1:100 (A1) Draw. No. DA-301

Sheet of Issue 03 04 A

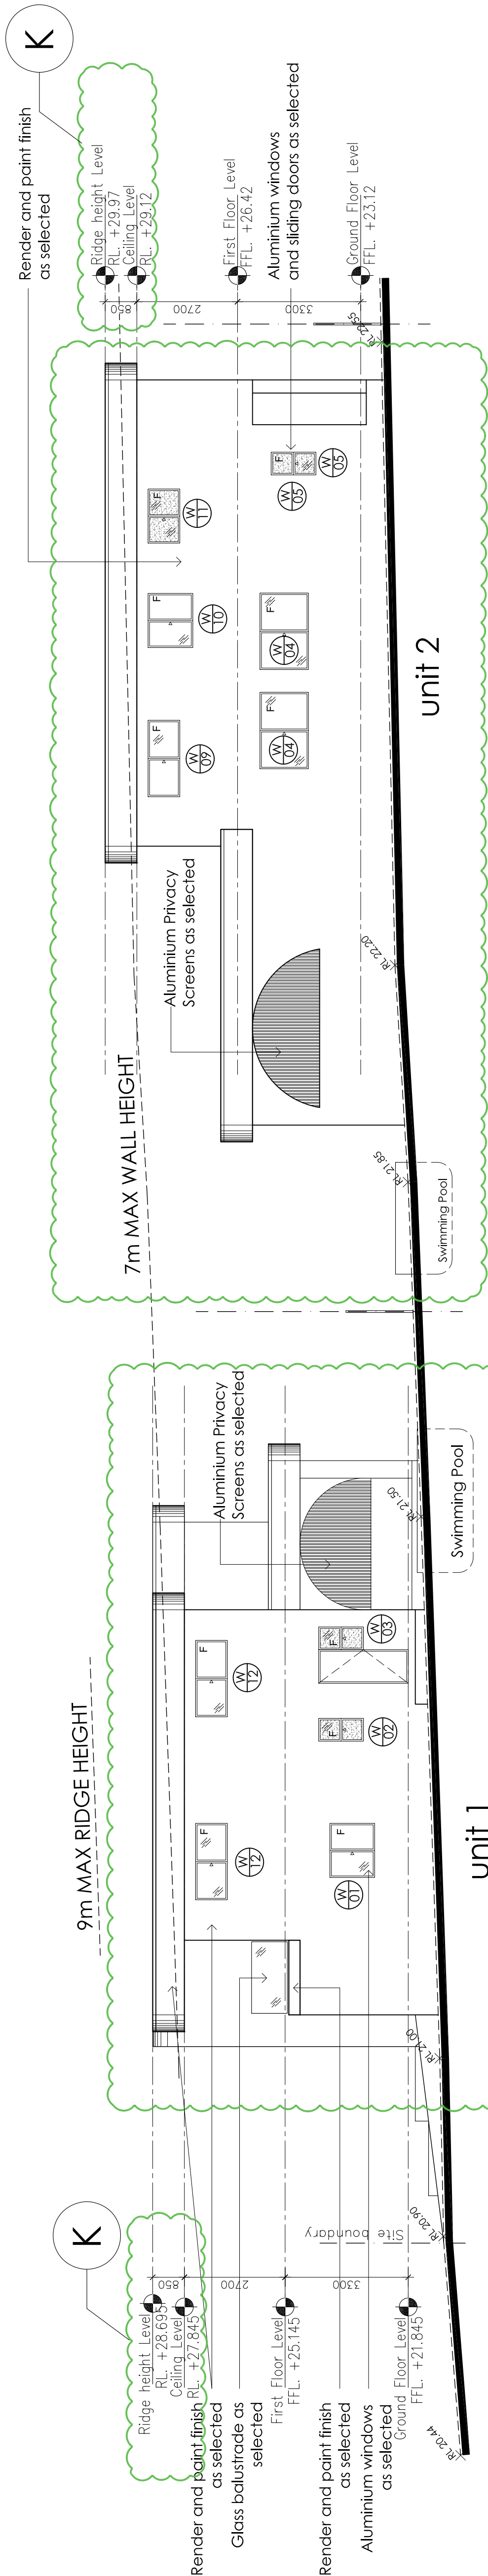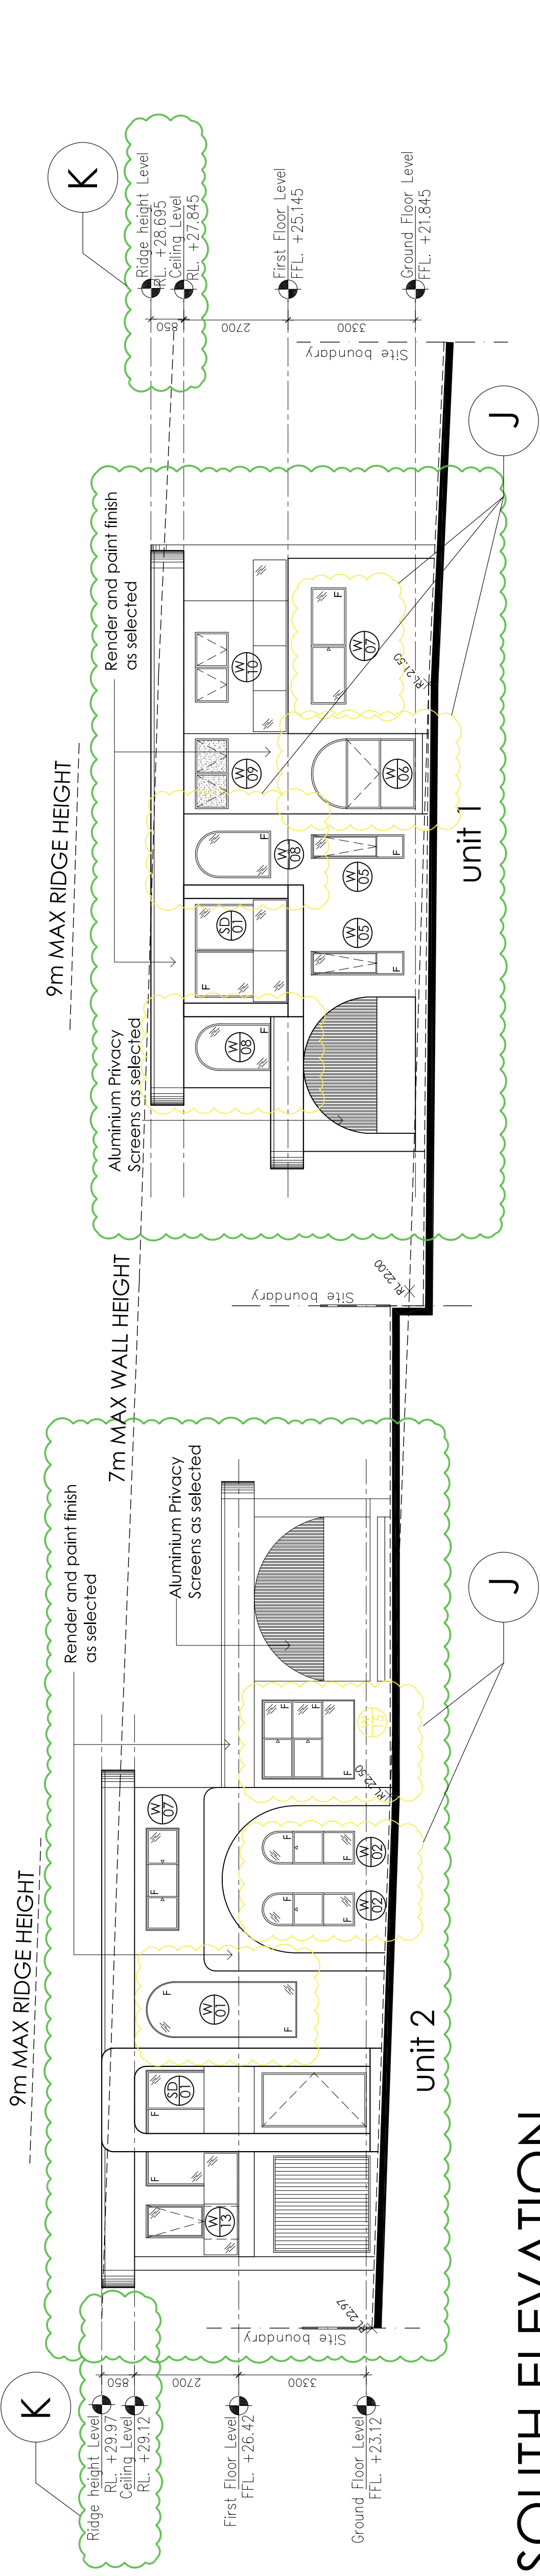

NORTH ELEVATION

SCALE 1:100

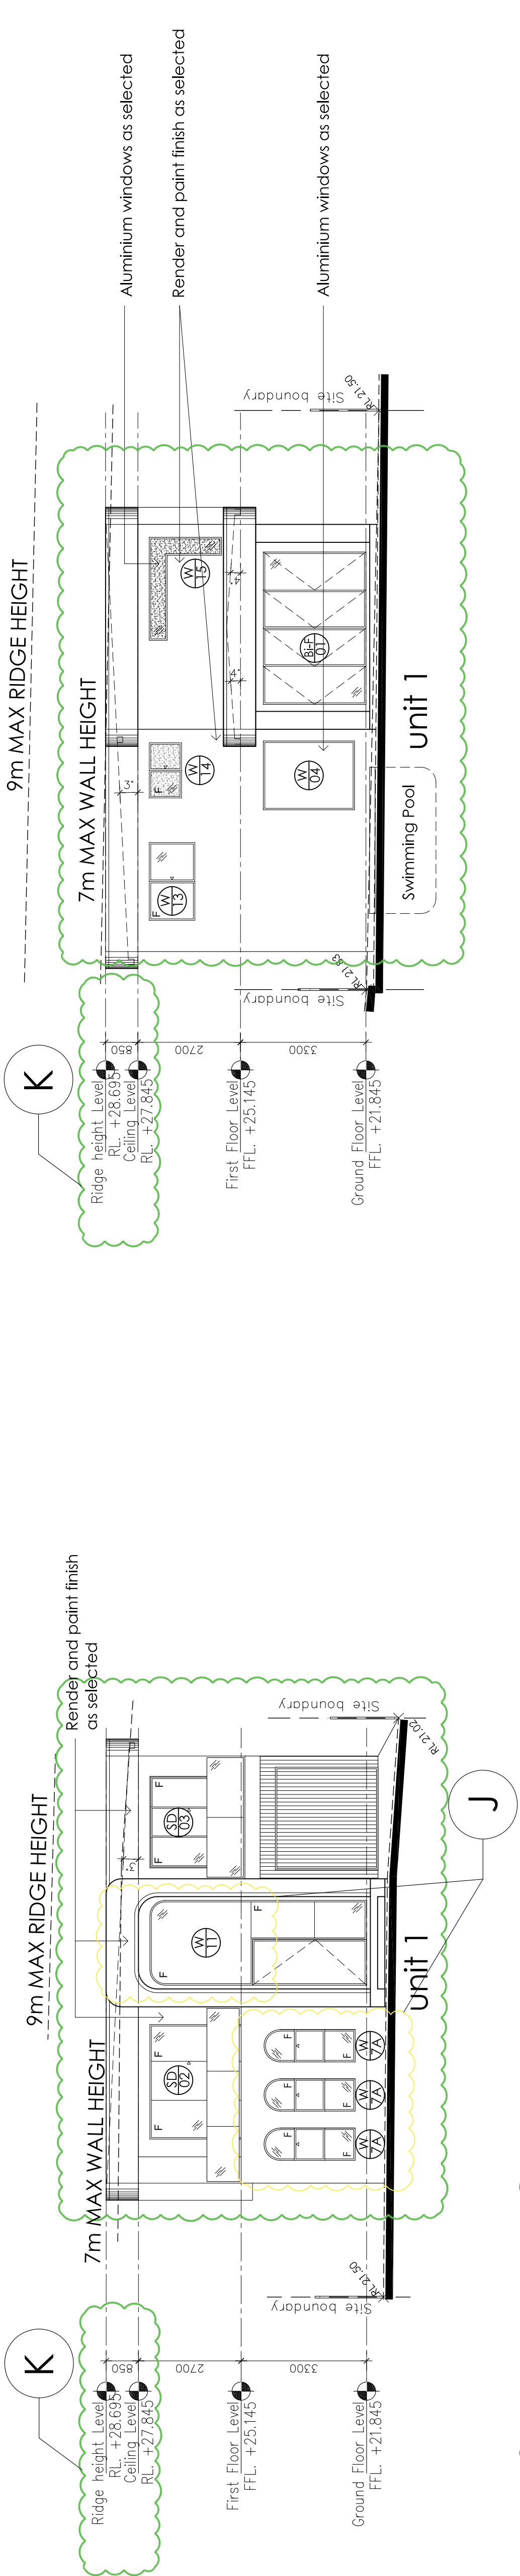


EAST ELEVATION

SCALE 1:100

WEST ELEVATION

SCALE 1:100

REFER TO BASIX CERTIFICATES FOR
FURTHER DETAIL
ALL WORKS TO COMPLY WITH BCA
& AUSTRALIAN STANDARDS
REFER TO LANDSCAPE PLAN
FOR MORE DETAILS
REFER TO HYDRAULIC ENGINEER
PLANS FOR FURTHER DETAILS

 

SCALE 1:100 METRES