



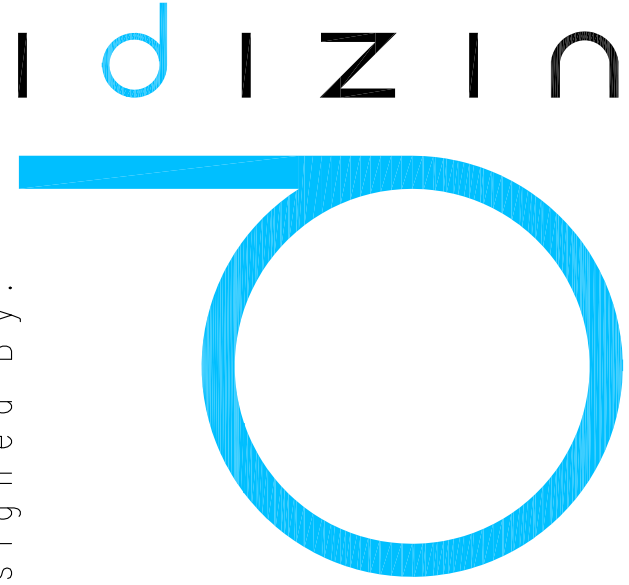


s y d n e y

Shop 3, 134-136 Woodville
Road, Merylands 2160
P. 8677 9837
e. admin@dial1100.com.au
PO BOX 604 MERRYLANDS NSW 2160
www.dial1100.com.au


SITE PLAN

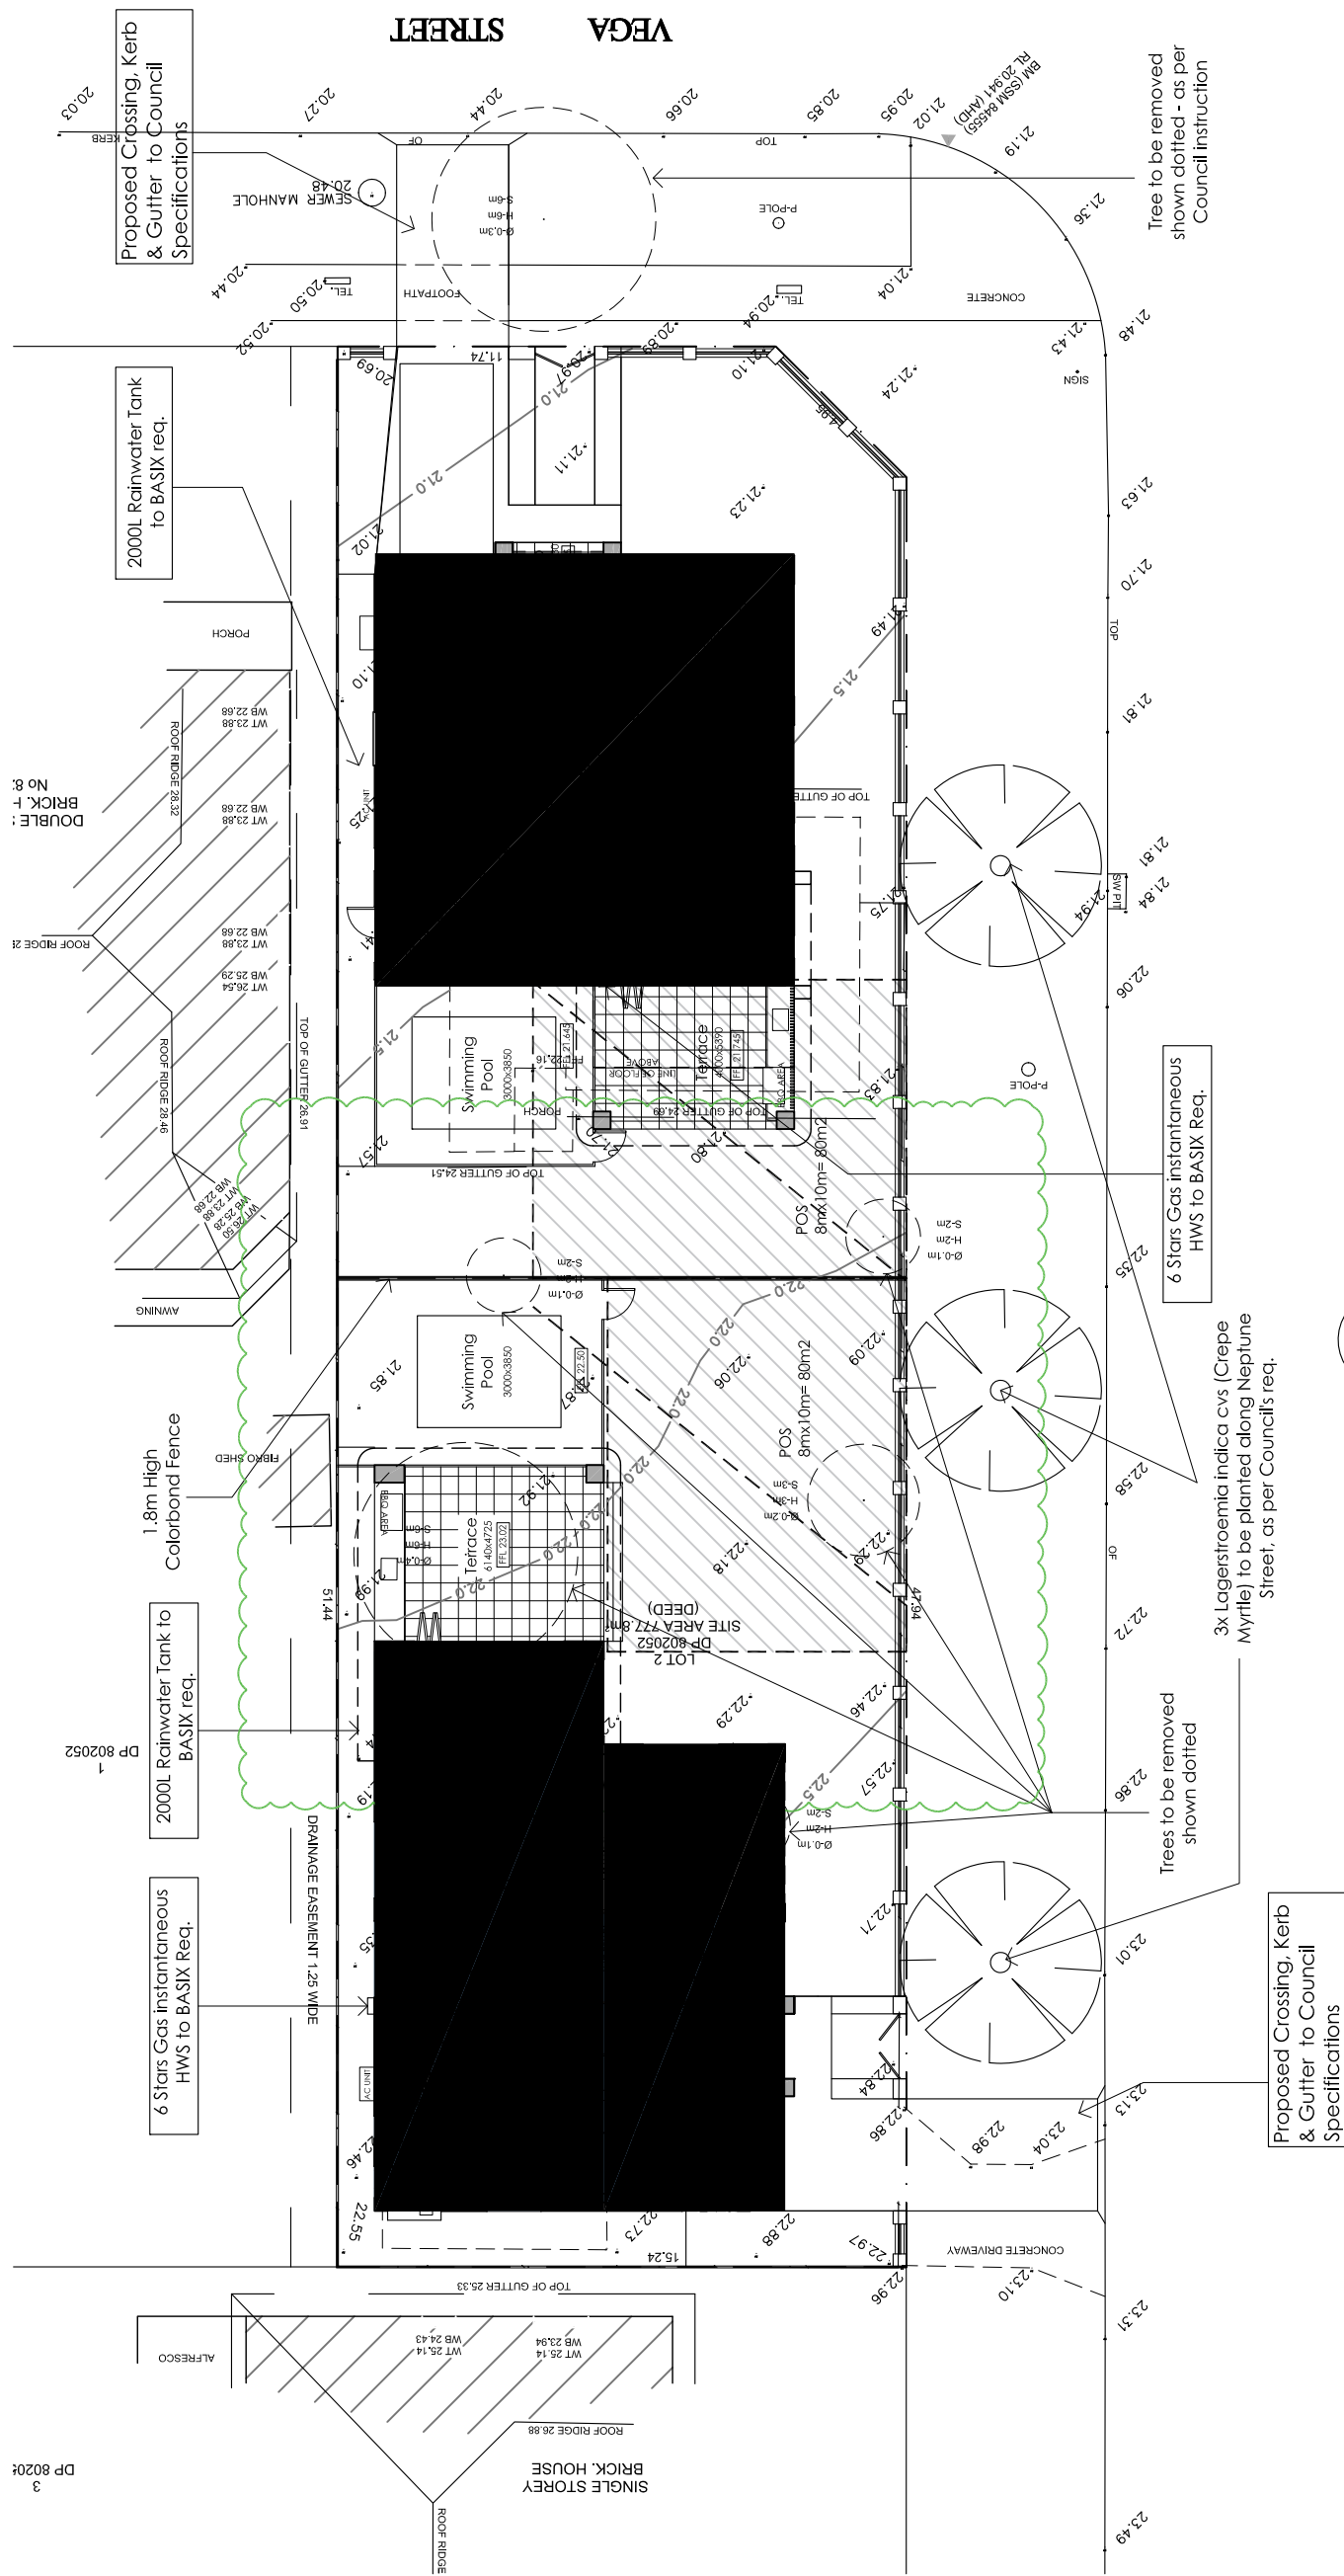


SOUTH ELEVATION

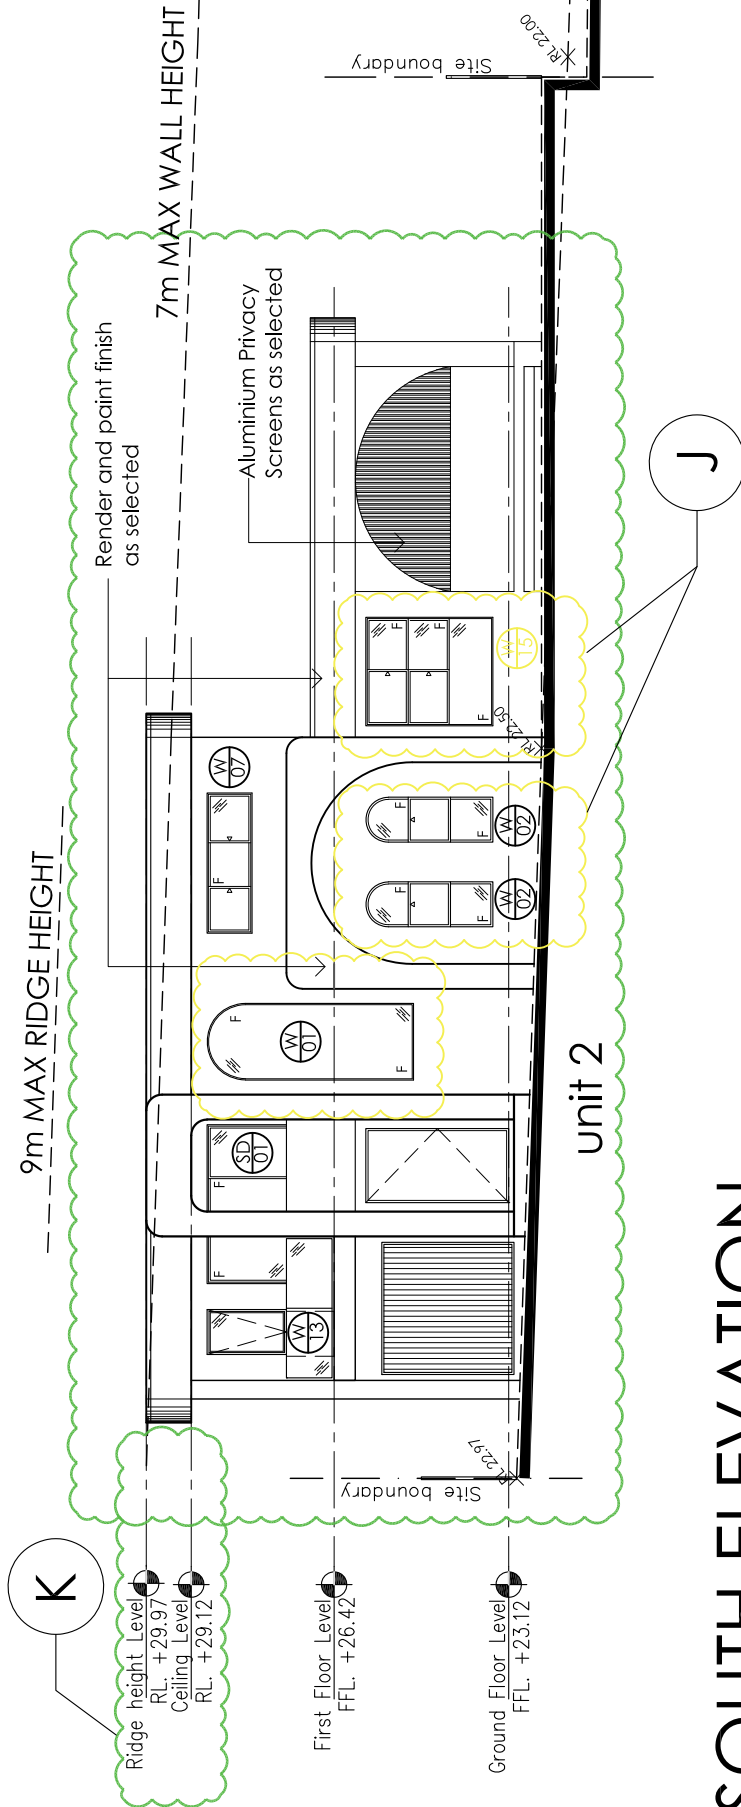


SOUTH ELEVATION

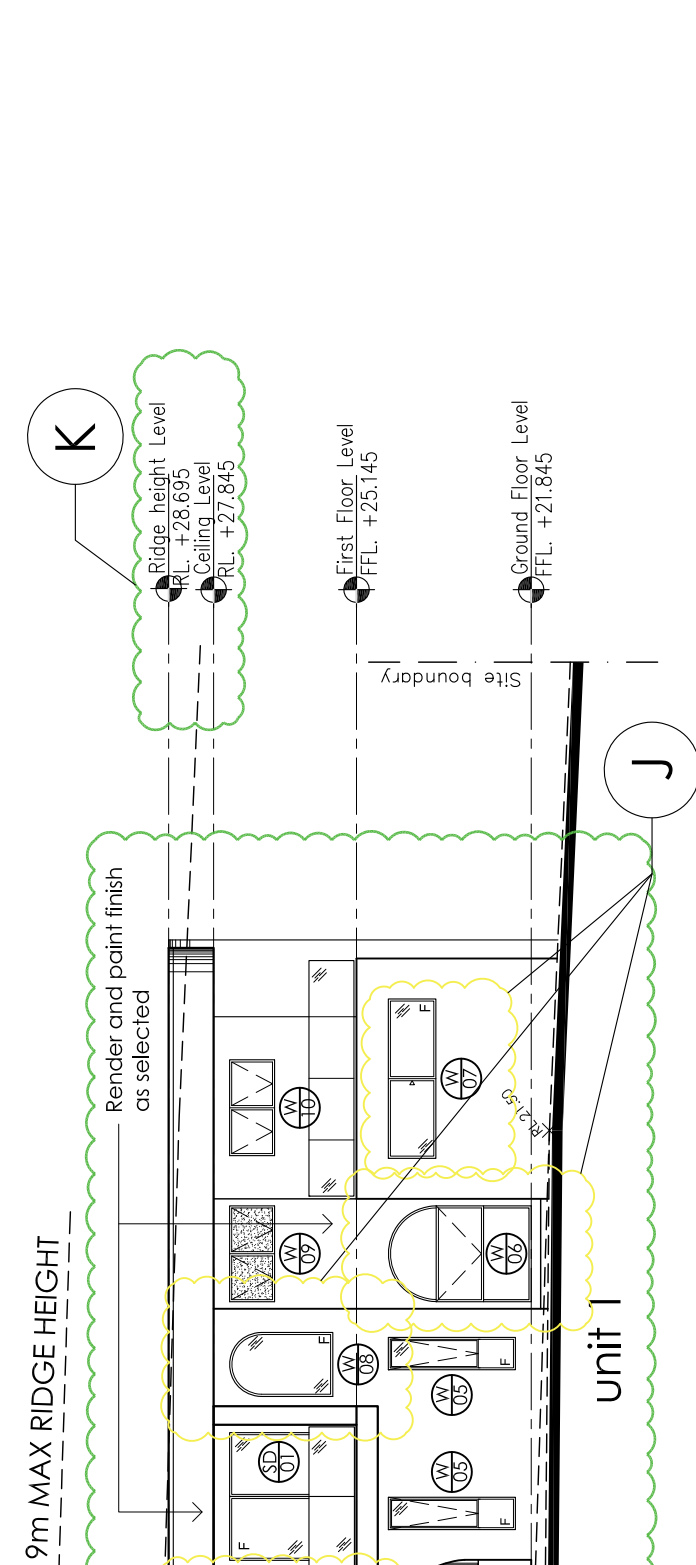


EAST ELEVATION

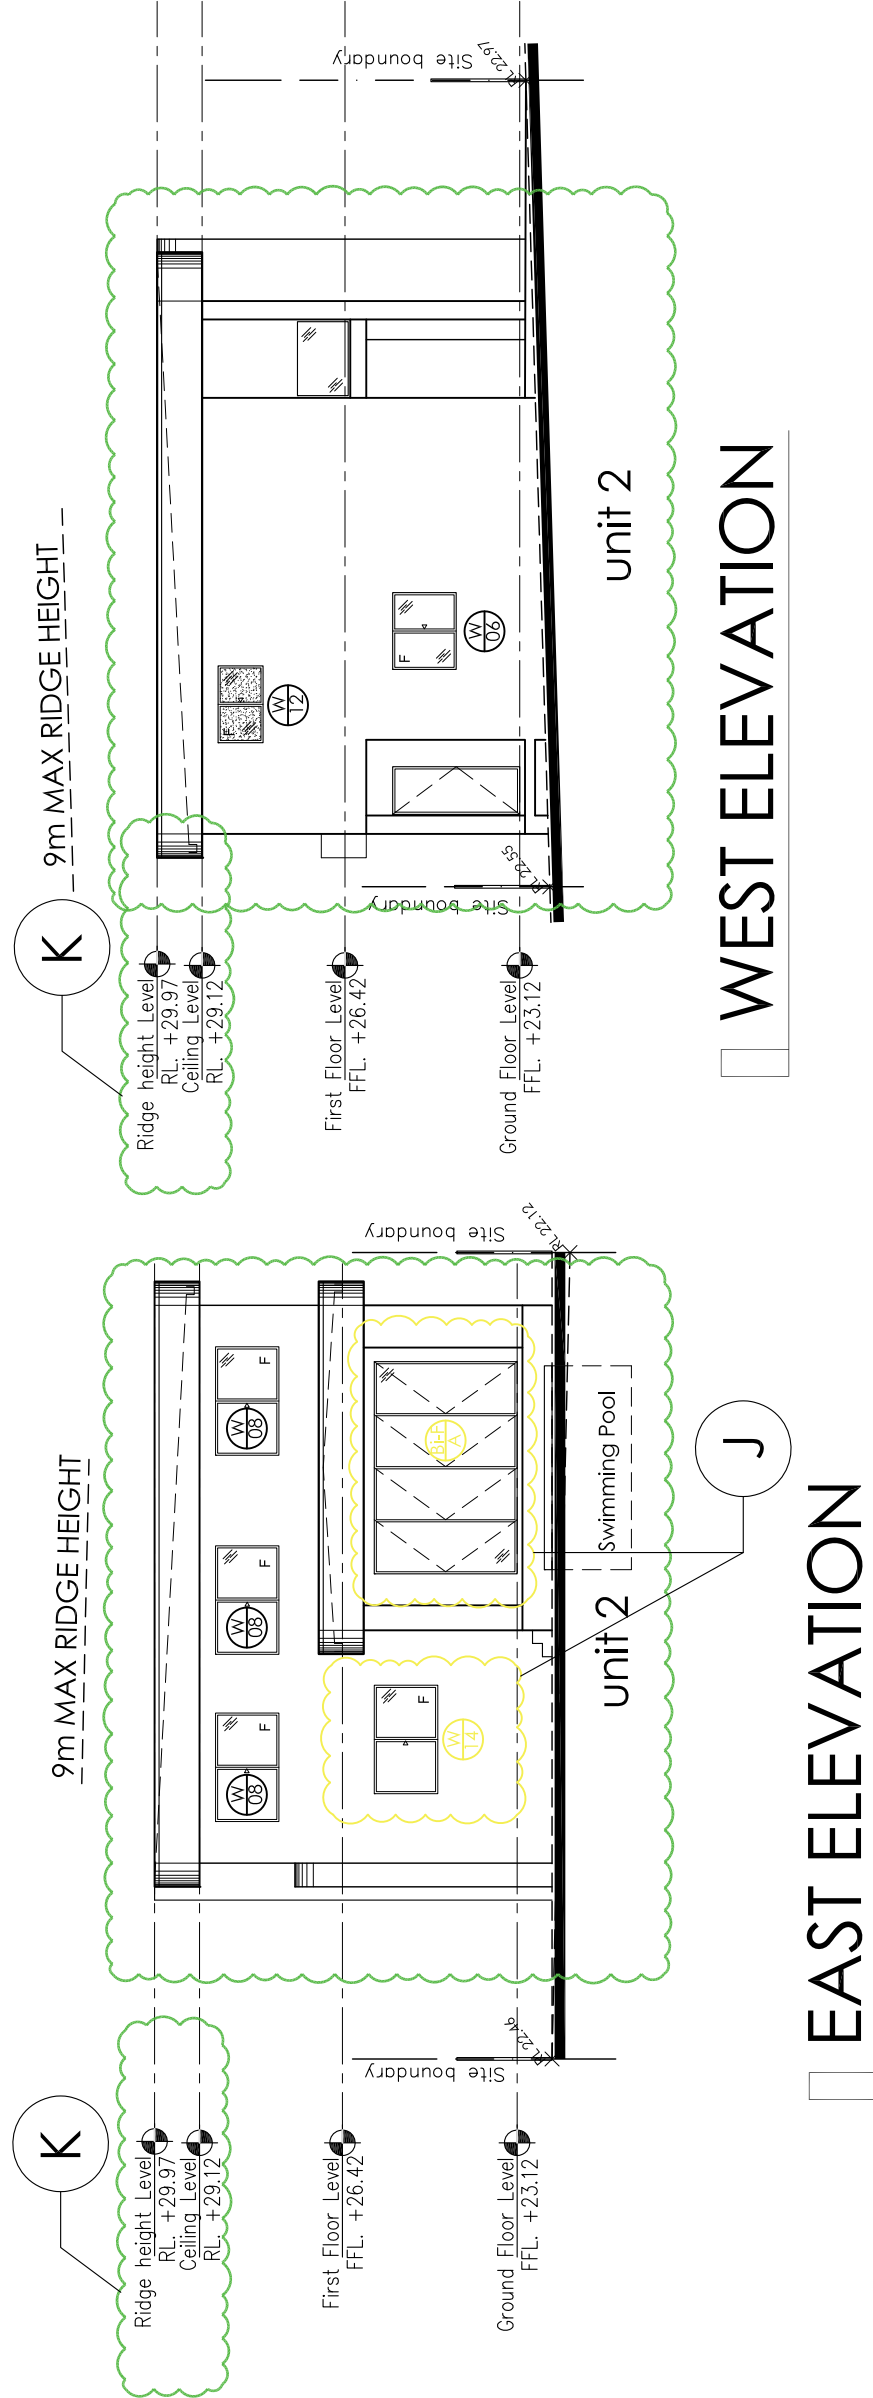


WEST ELEVATION

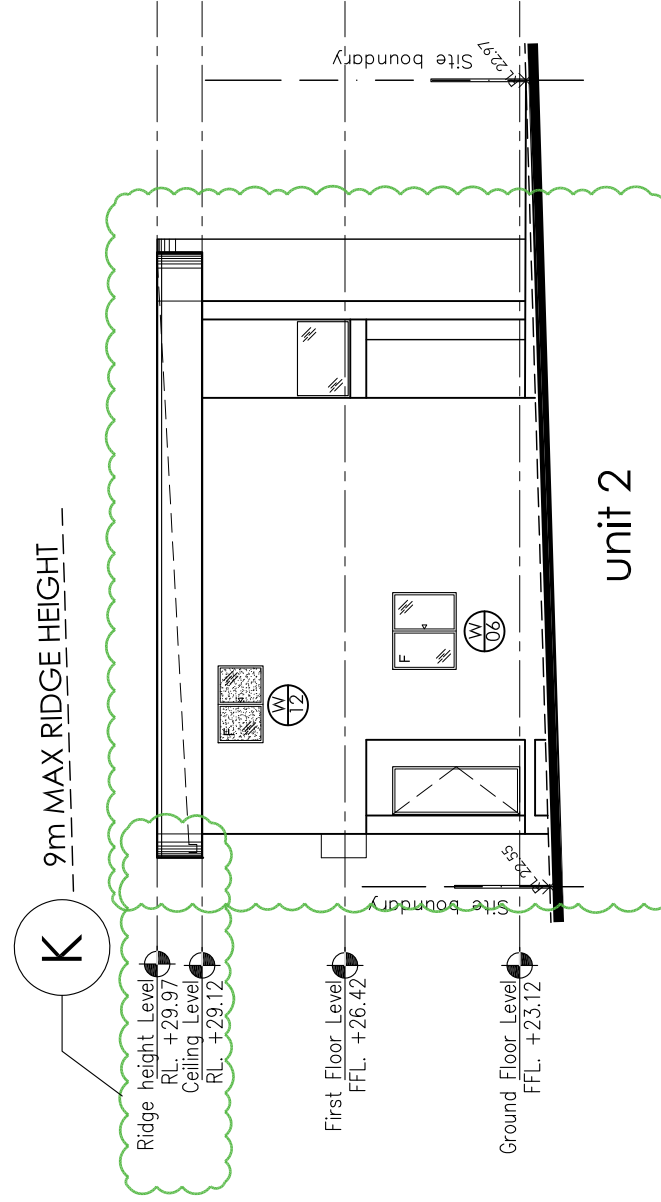


NORTH ELEVATION

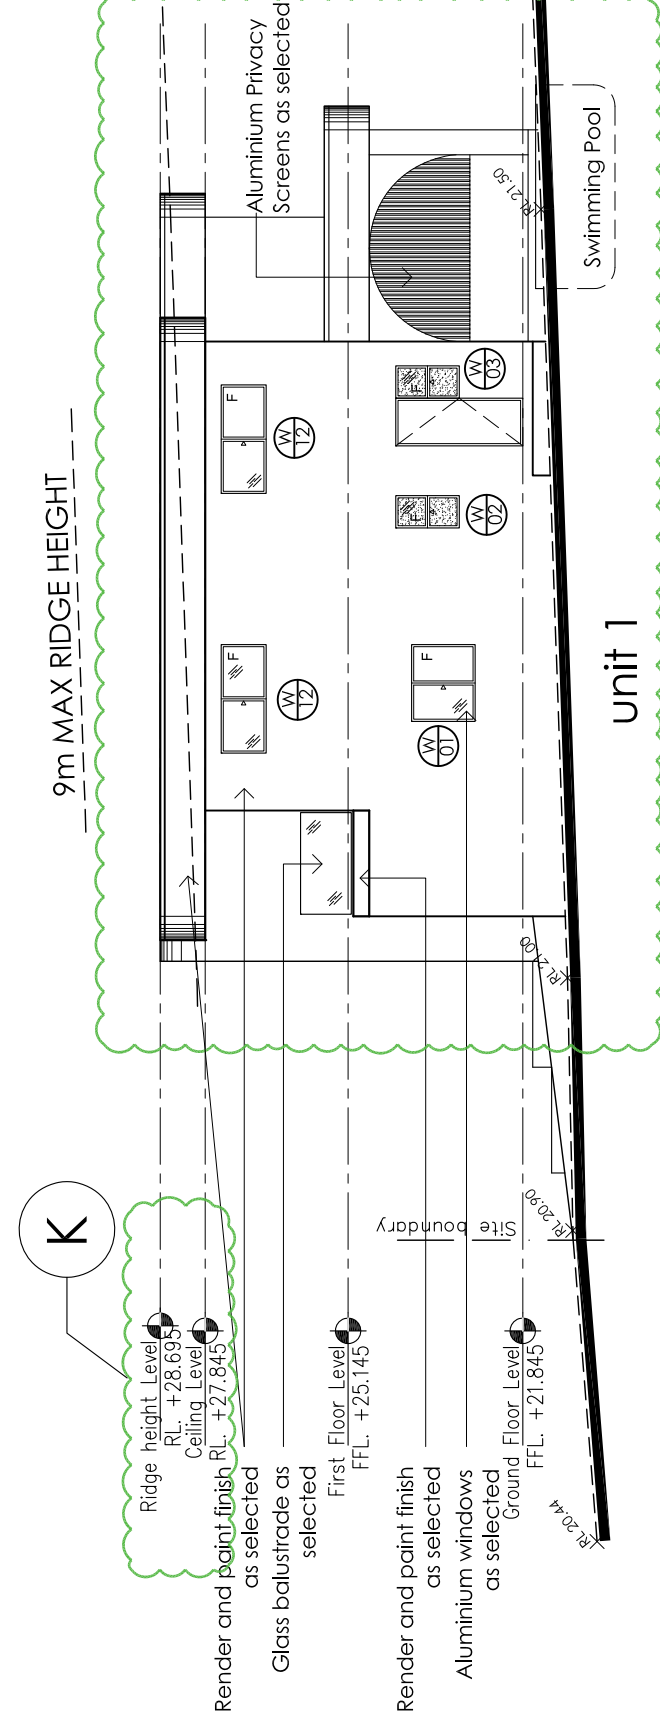

EAST ELEVATION

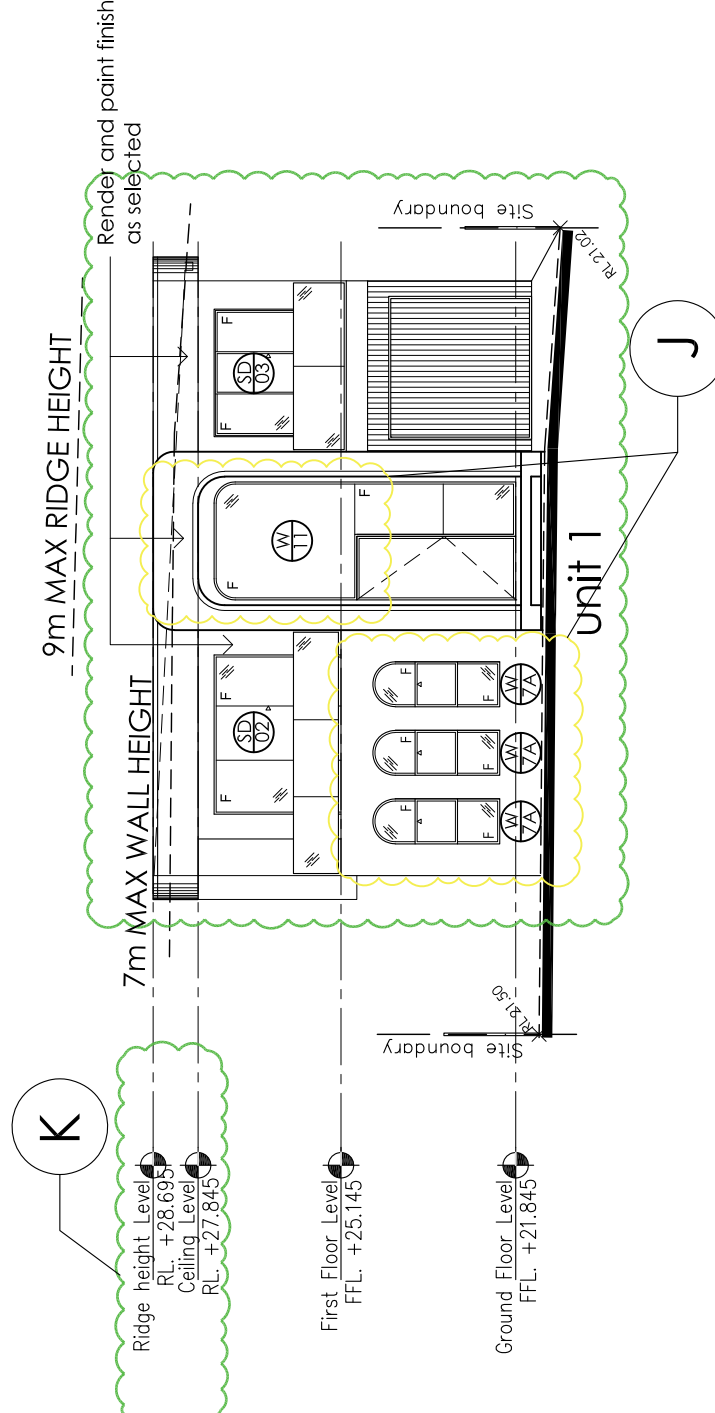

WEST ELEVATION

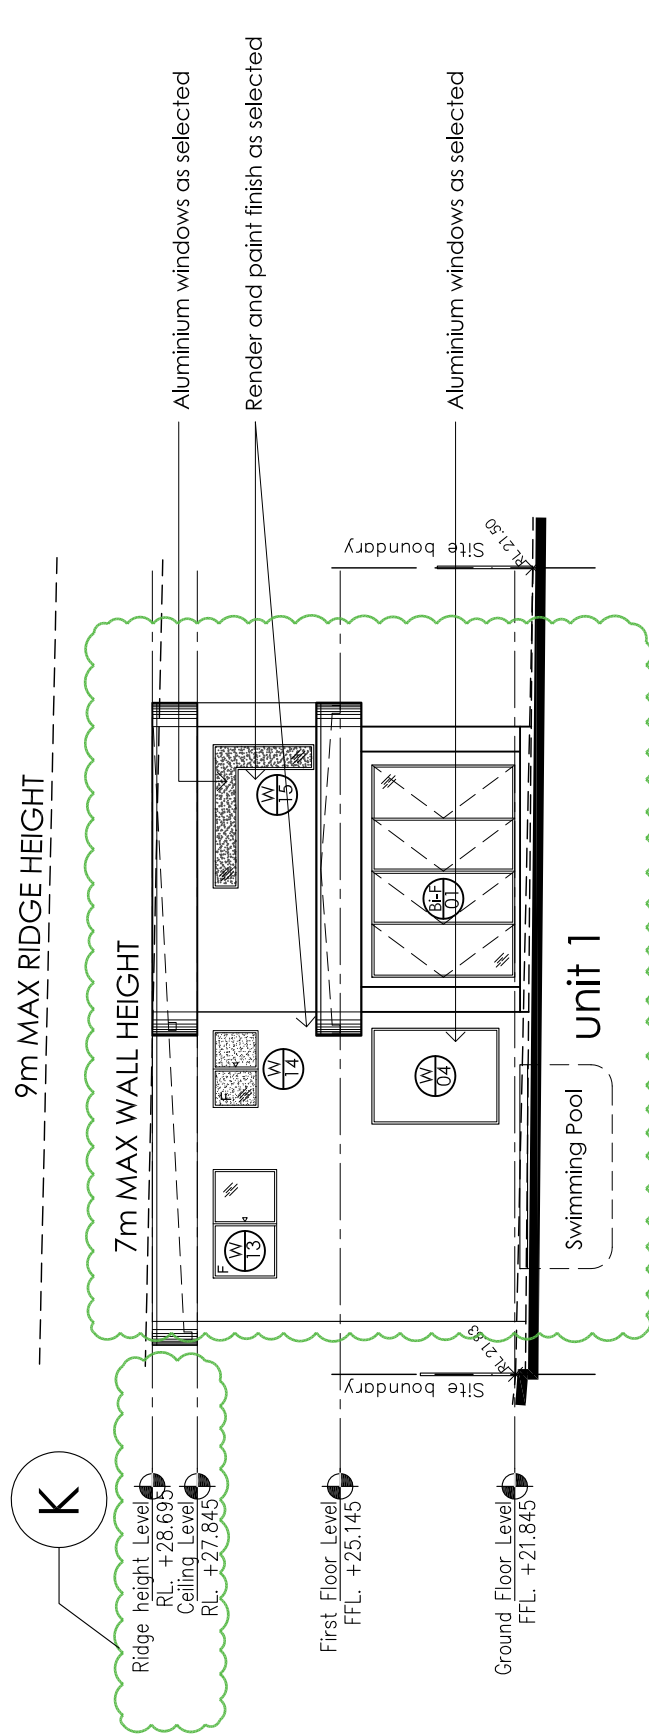

LEGENDS:

● SMOKE DETECTORS TO AS3786

Issue	Amendment	Initials	Cc/c
A	Issued for S4.55 modification application	B.E	24.03.25

Address:

LOT: 2
DP: 802052
84 Vega Street
Revesby, NSW

Project:

Demolition of Existing Structures, Tree Removal,
Proposed Construction of 2 Storey Detached
Dual Occupancy and Swimming Pools, Torrens
Title Subdivision and Front Fence

Title:

NOTIFICATION PLAN

Council:

Canterbury Bankstown Council
S4.55 modification DRAWINGS

Drawn:	Date:	Project No.
B.E	24.03.25	14-2025
Checked:	Scale:	Draw. No.
B.E	NTS	DA-XXX
Sheet	of	Issue
01	01	A

1. DO NOT SCALE FROM DRAWINGS. USE WRITTEN DIMENSIONS ONLY.
2. BUILDER TO CHECK & VERIFY ALL DIMENSIONS & LEVELS PRIOR TO COMMENCEMENT OF WORK.
3. IT IS THE OWNERS RESPONSIBILITY TO ENSURE THAT THE ENGINEER HAS INVESTIGATED SUBSOIL CONDITIONS & DESIGNED ALL STRUCTURAL ELEMENTS TO SUIT.
4. THE DESIGN & DETAILS CONTAINED ON THIS DRAWING IS SUPPLIED IN CONFIDENCE & IS NOT TO BE USED FOR ANY OTHER PURPOSE, EXCEPT THAT AUTHORISED BY dial1100 sydney.

© COPYRIGHT 2025
dial1100 sydney

