

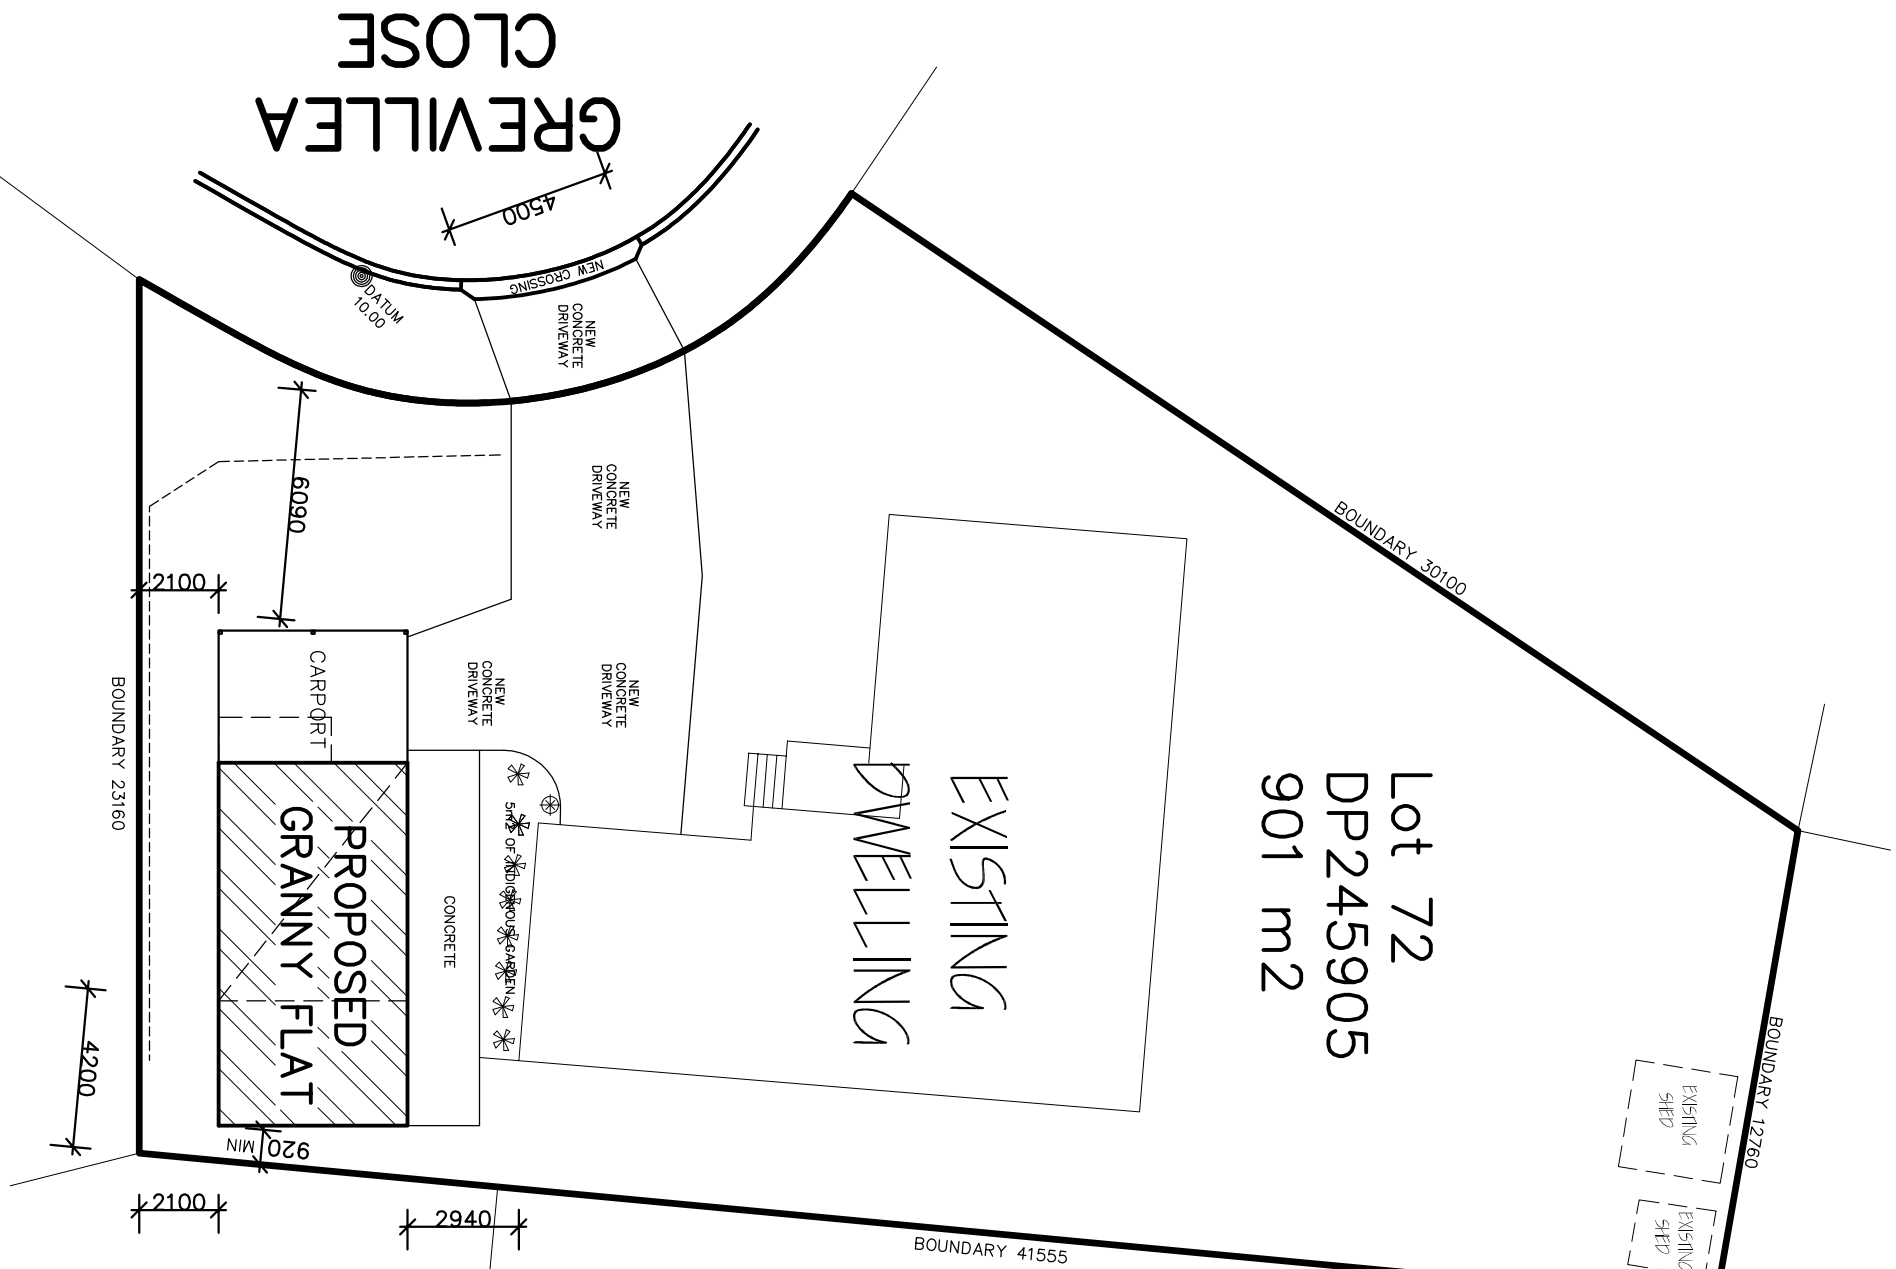
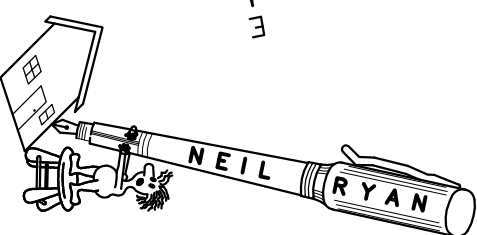
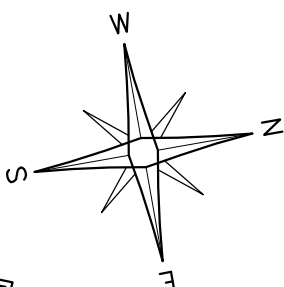
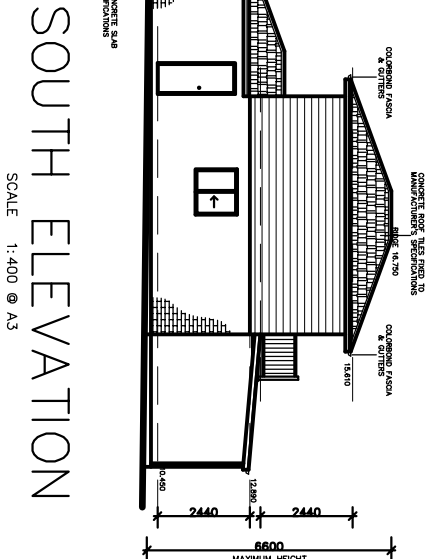
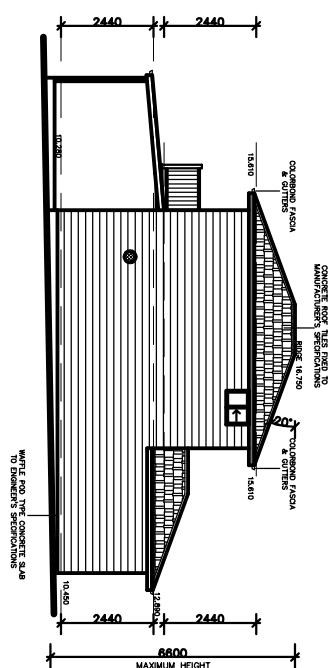


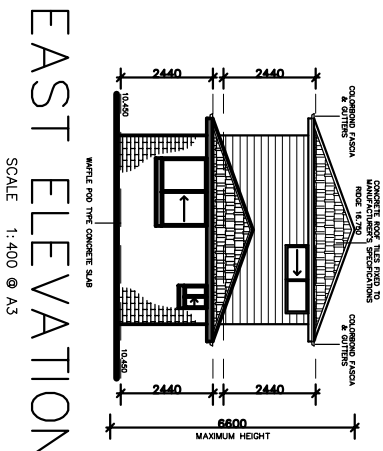

SITE PLAN

SCALE 1:200 @ A3

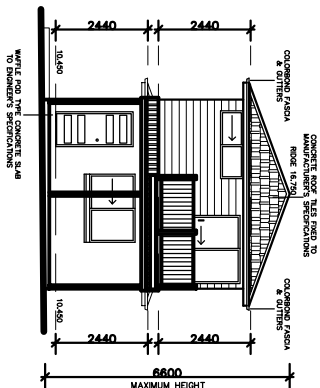

PROPOSED CLADDDED GRANNY FLAT FOR:			
Ajoy Paul & Ananika Datta			
5 Grevillea Close Taree			
DRAWING	JOB No.		SHEET No.
NOTIFICATION PLANS	2024-040		1 OF 1
DATE	SCALE	ISSUE	
MAY 2025	VARIES	A-5	
DRAWN BY: NEIL RYAN			
44 WOOLA ROAD TAREE			
Mob. 0417682880			
Email: admin@neilryan.com.au			
ABN 43 831 206 704			
CHECKED			