




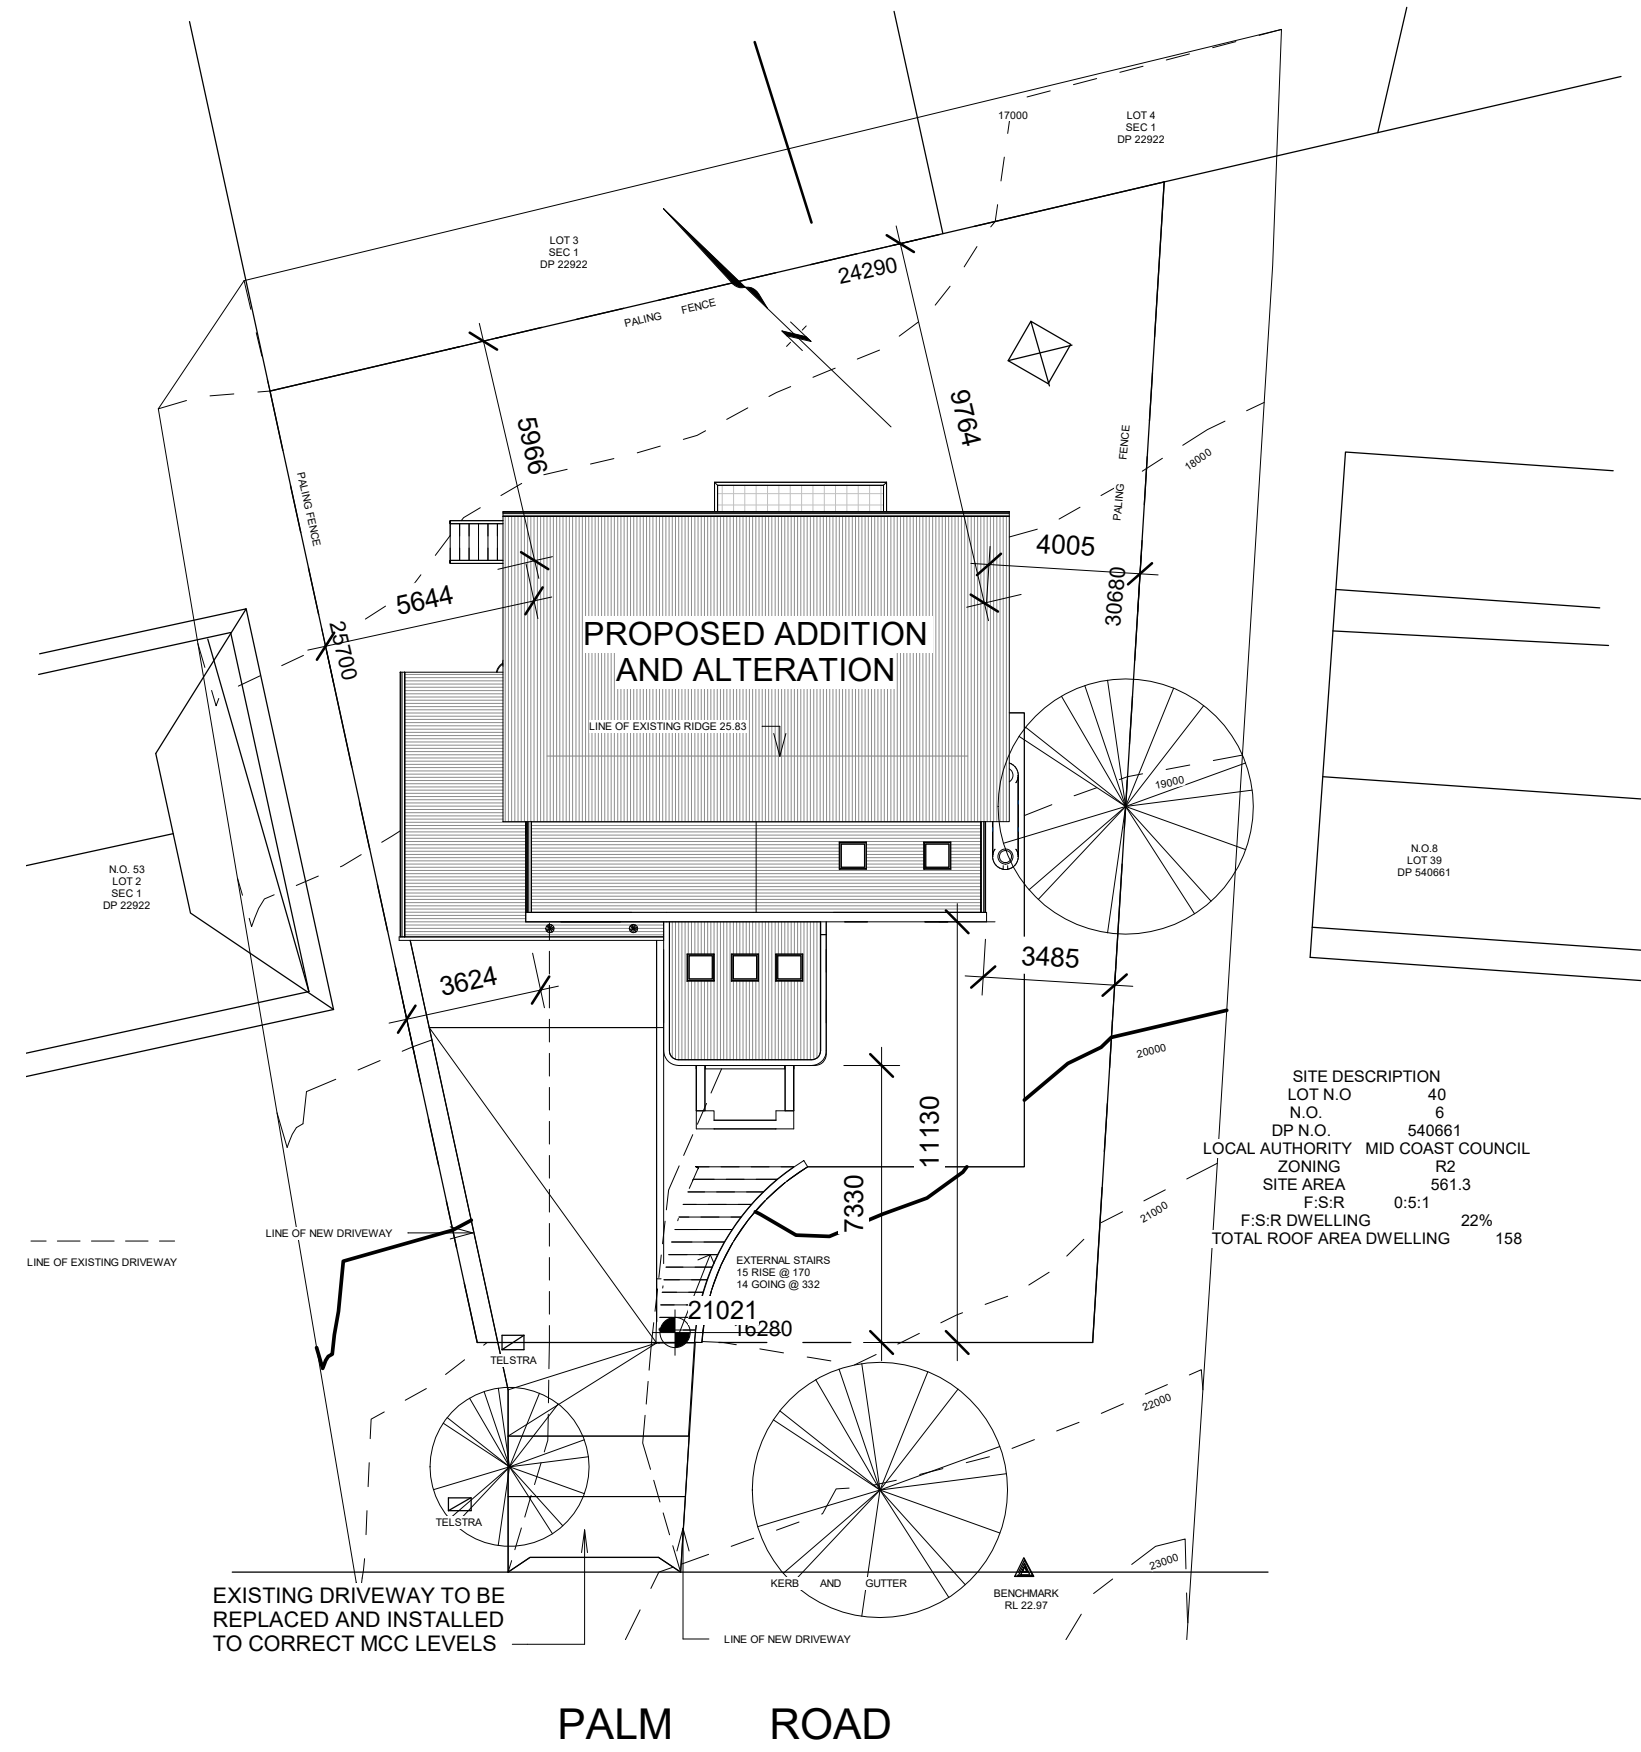


SITE PLAN

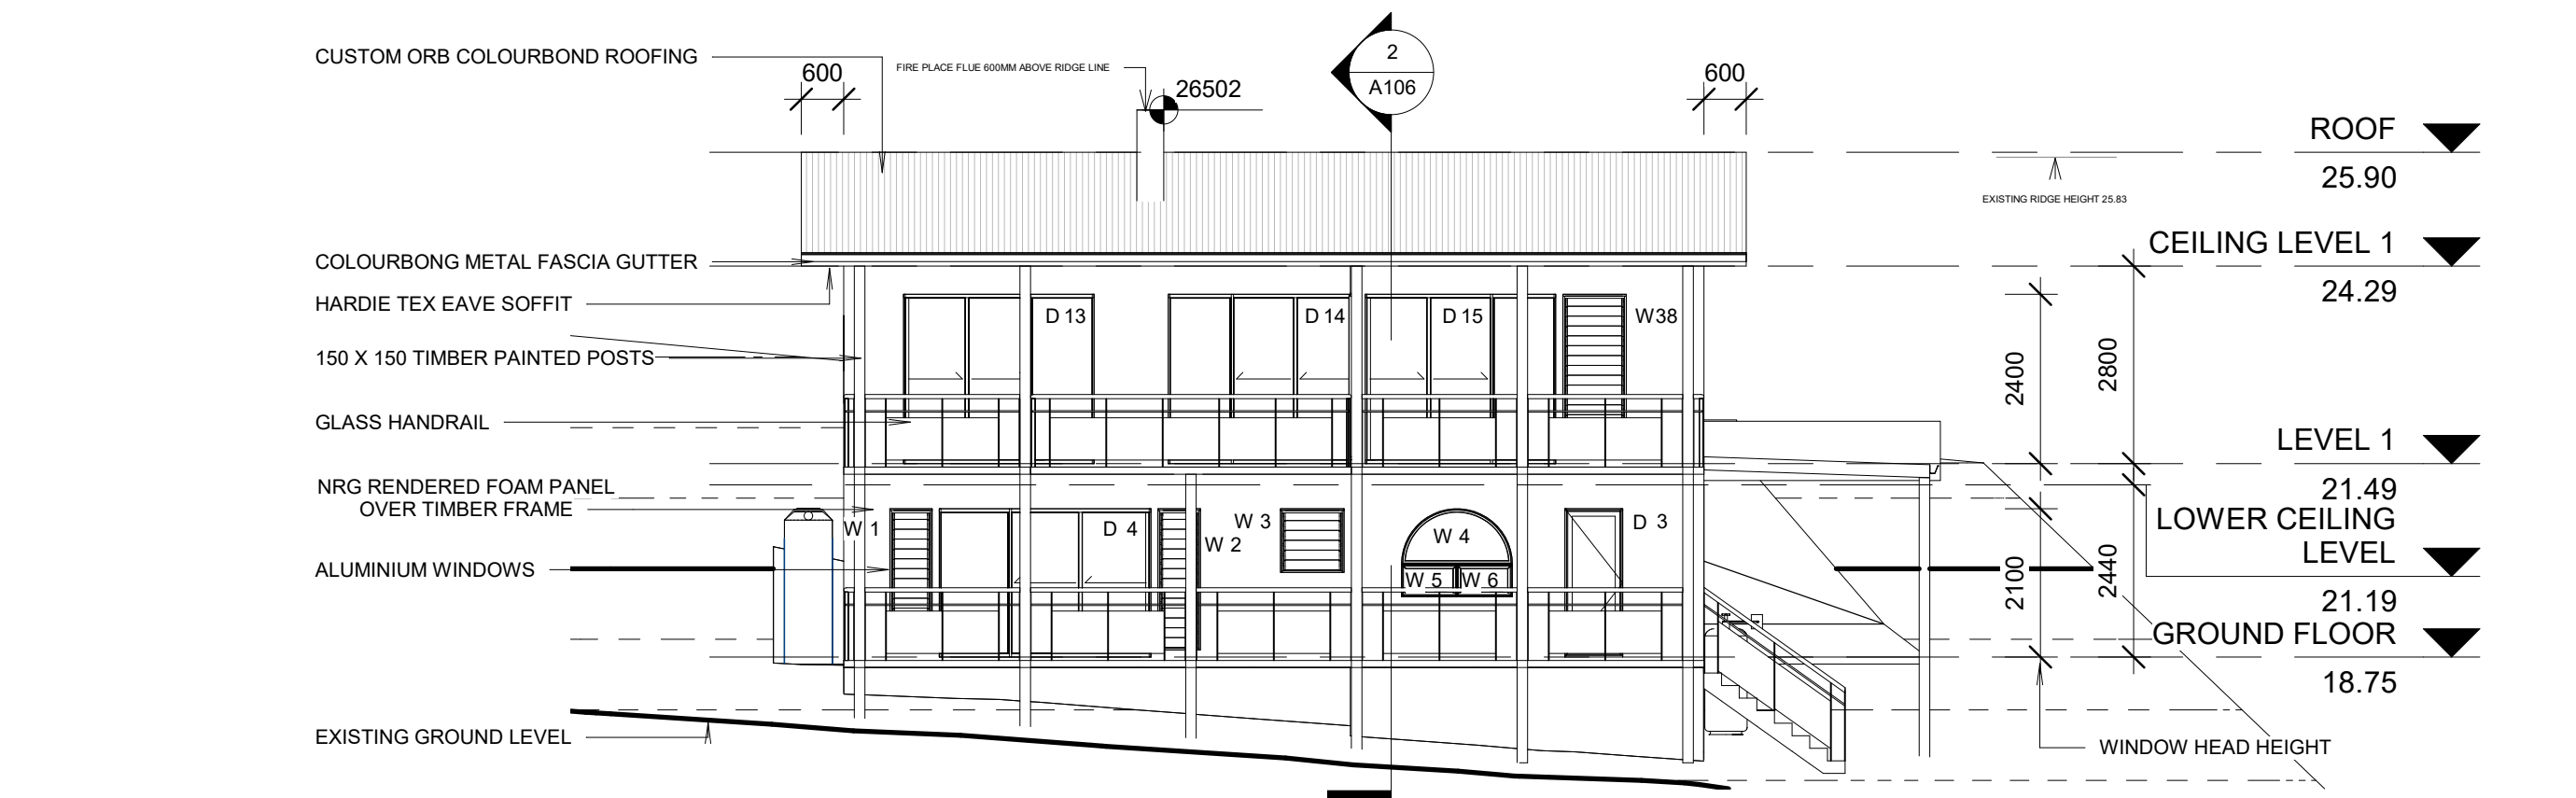


EASTERN ELEVATION

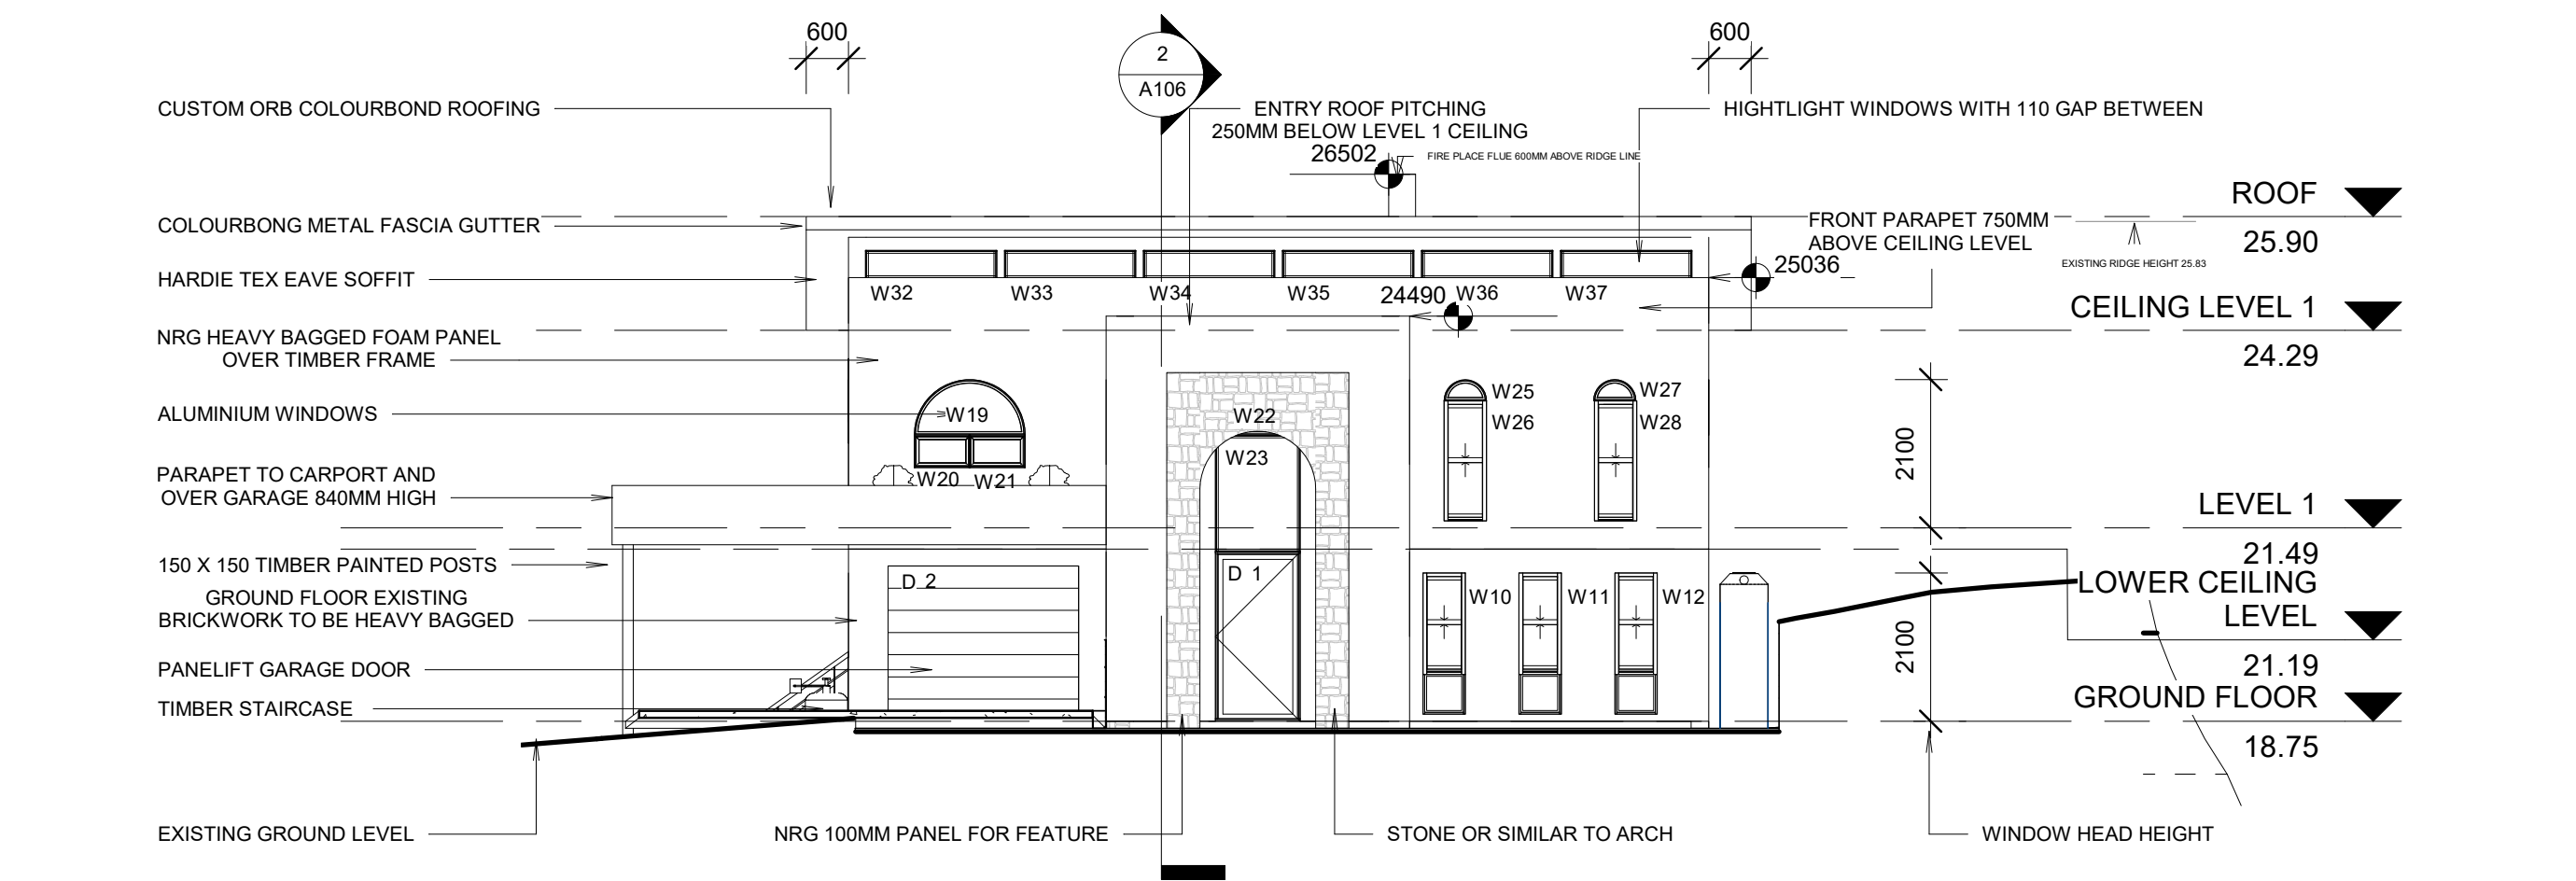

WESTERN ELEVATION

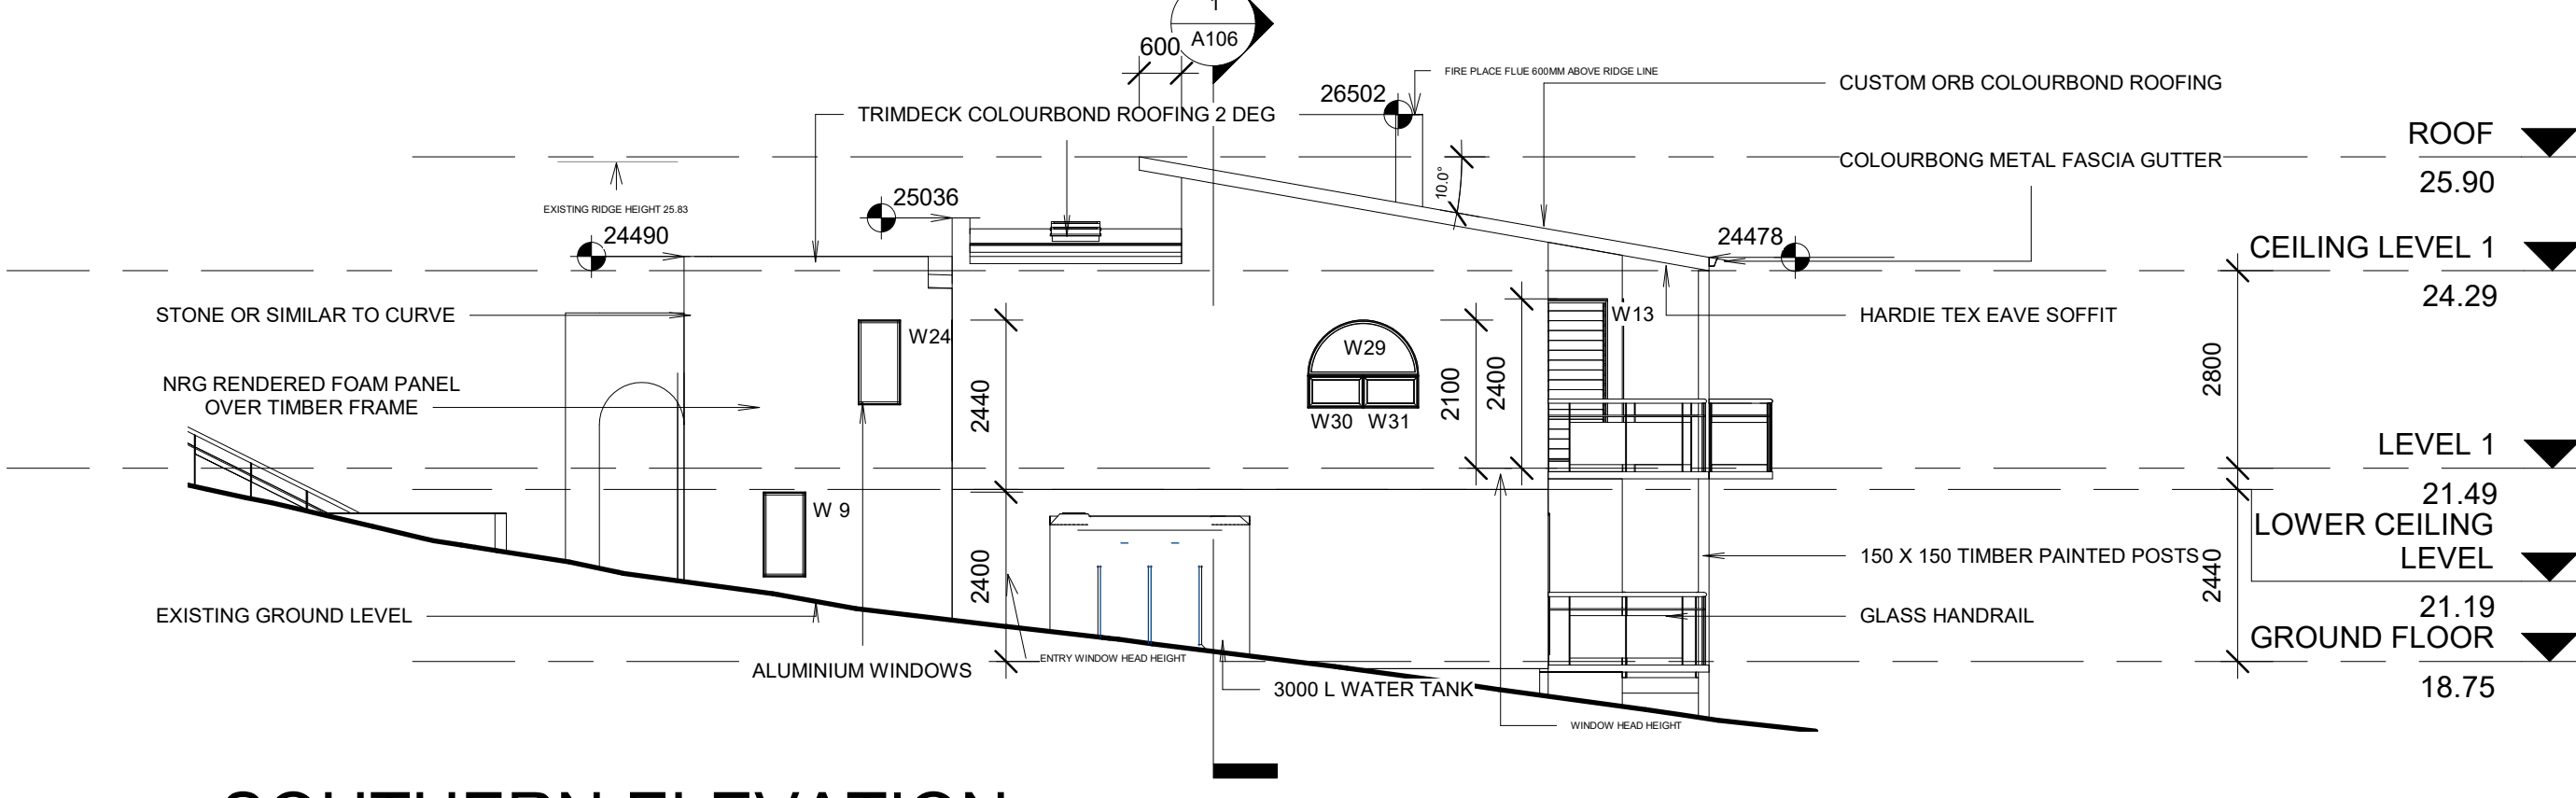

SOUTHERN ELEVATION

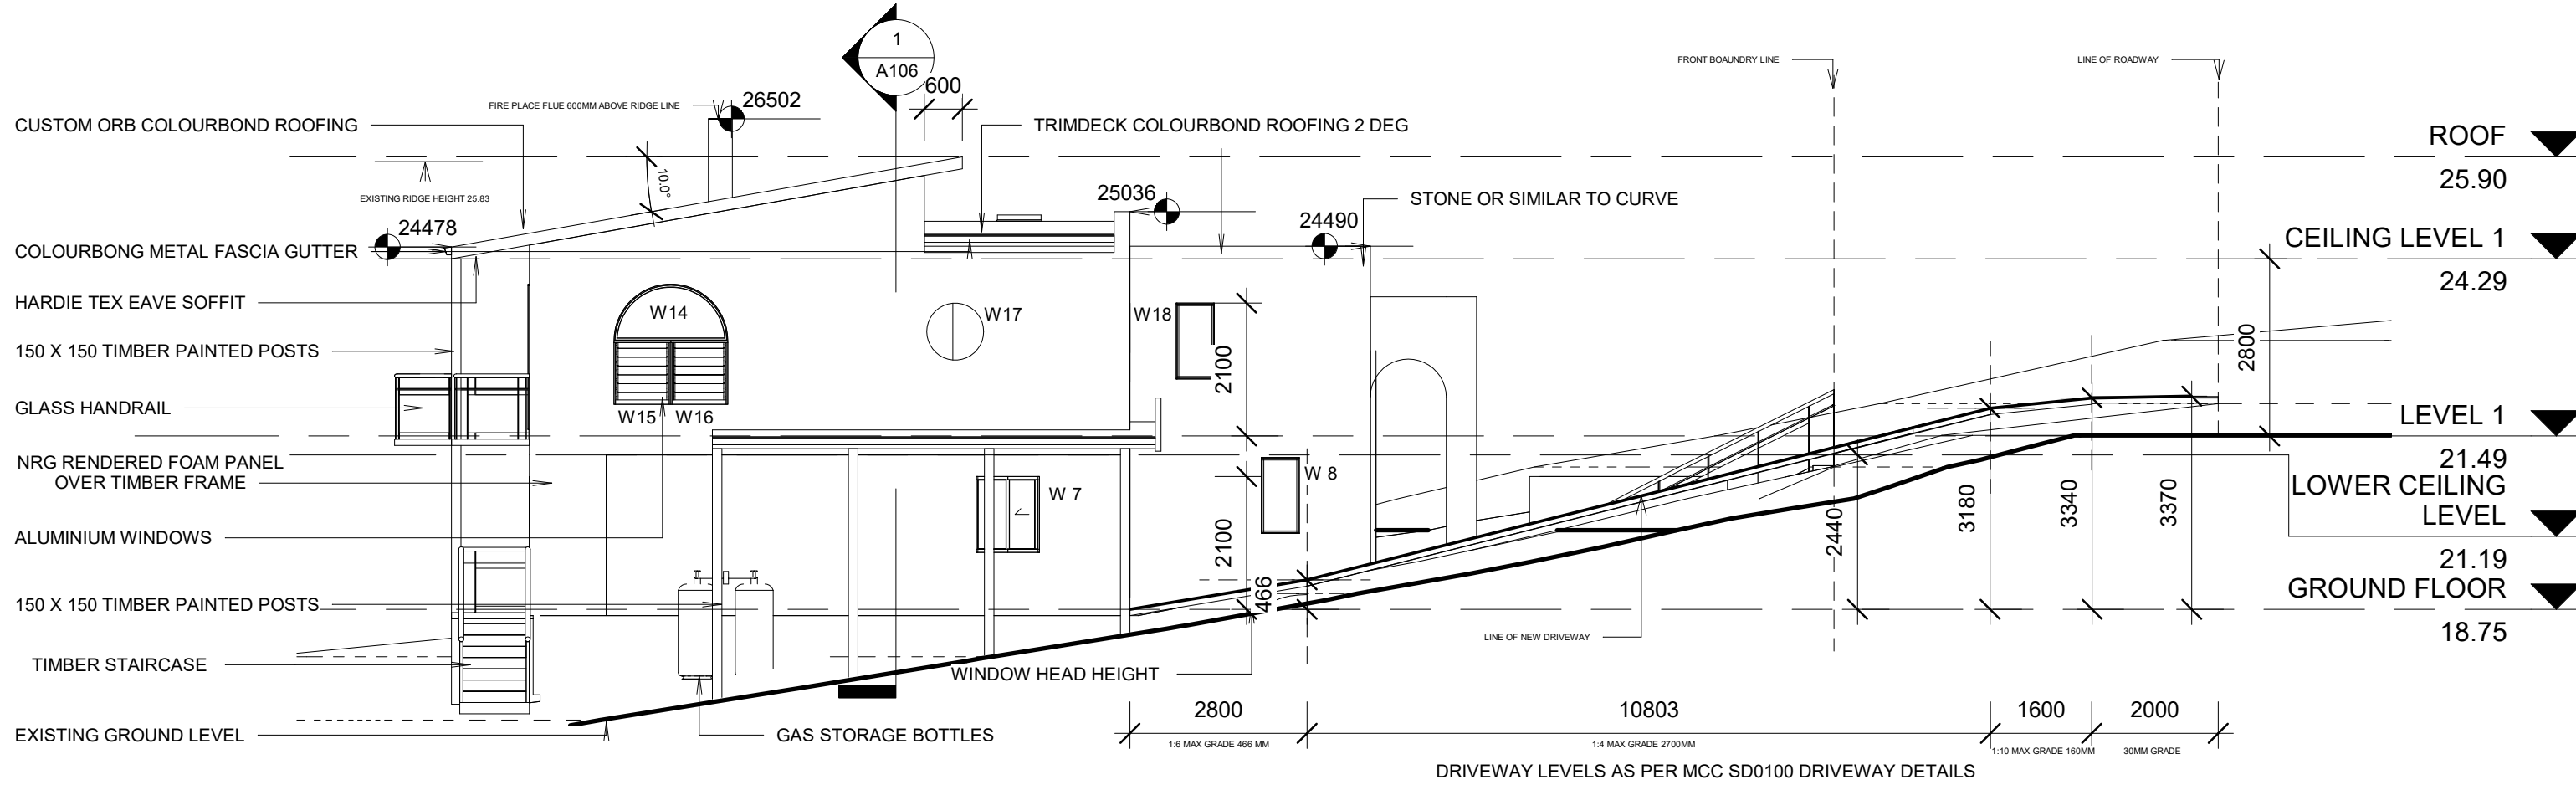

NORTHERN ELEVATION

PKL BUILDING DESIGN

0417 517 116

pklbuiding18@outlook.com

CLIENT

JAN SMEATON

SITE ADDRESS

6 PALM RD
FORSTER

TITLE


NOTIFICATION
PLAN

No.	Description	Date


Project number	2407
Date	21/08-2023
Drawn by	PKL
Checked by	PKL

A115


Scale As indicated

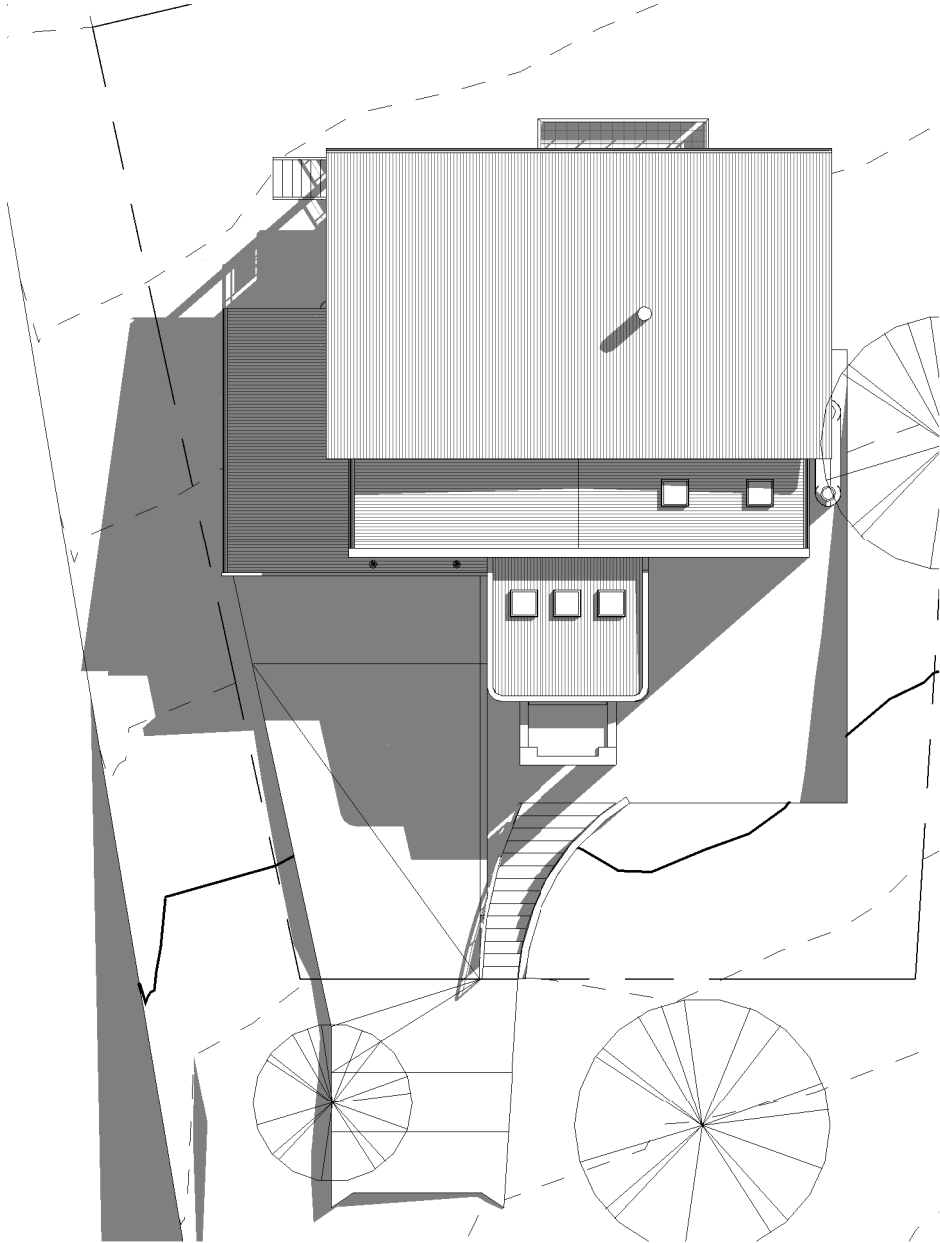

SUMMER SOLSTICE 9.00AM

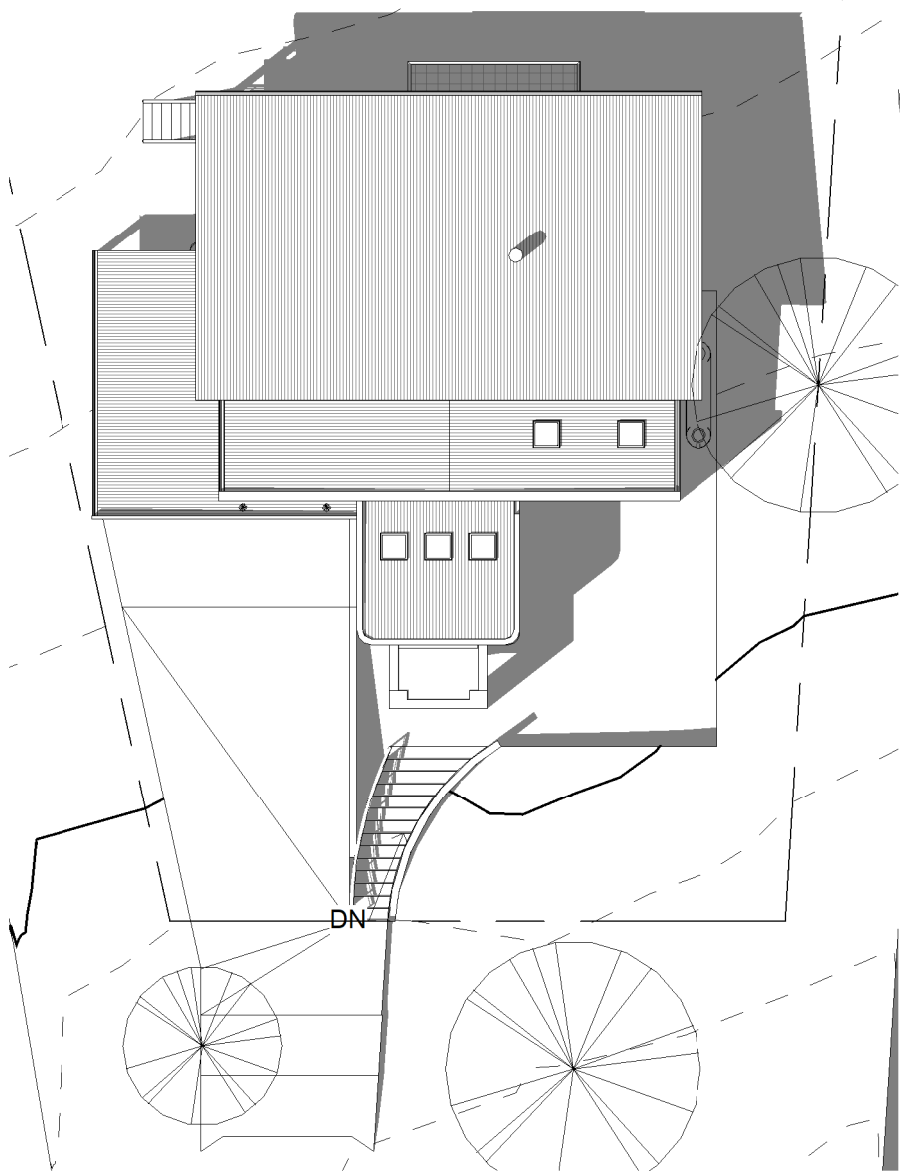


DN

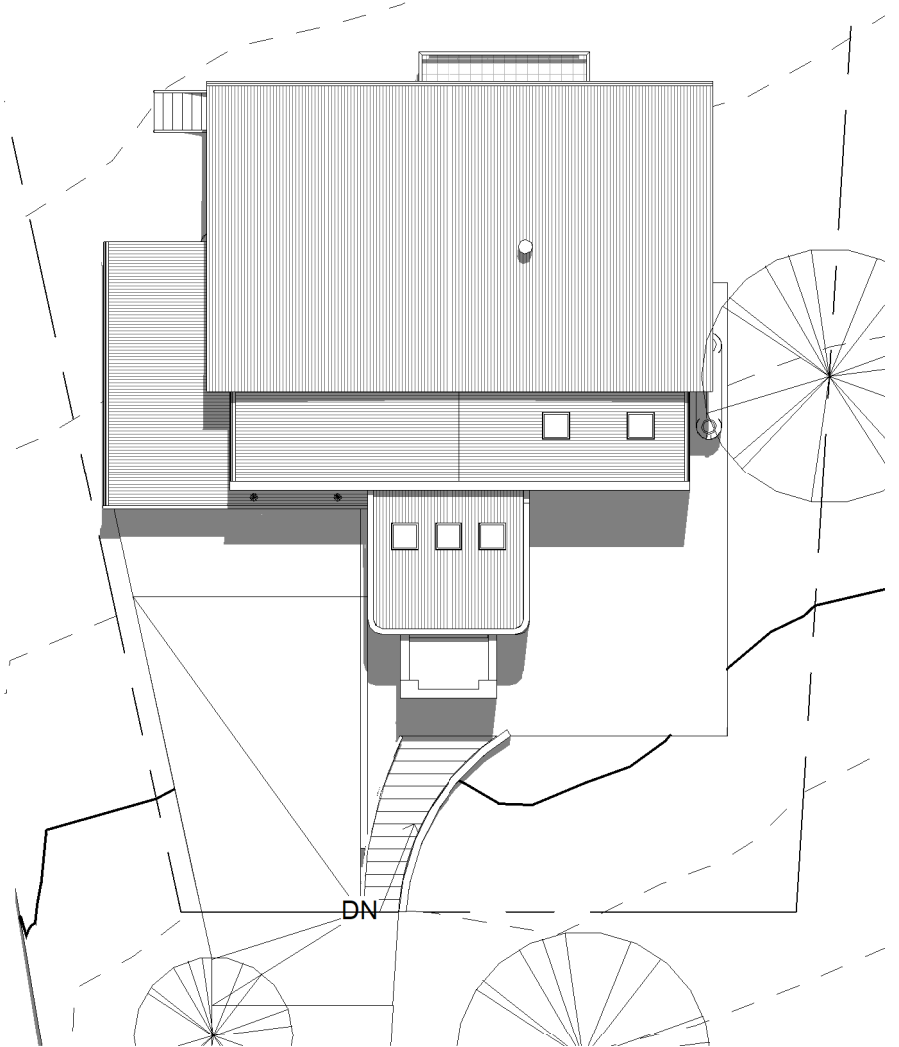


DN


SUMMER SOLSTICE 12.00PM

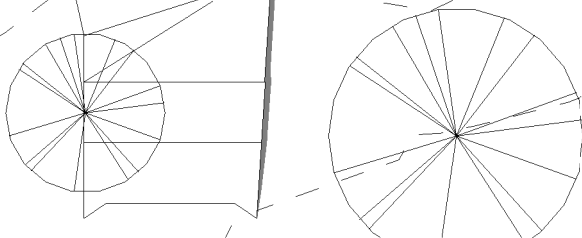


SUMMER SOLSTICE 3.00PM

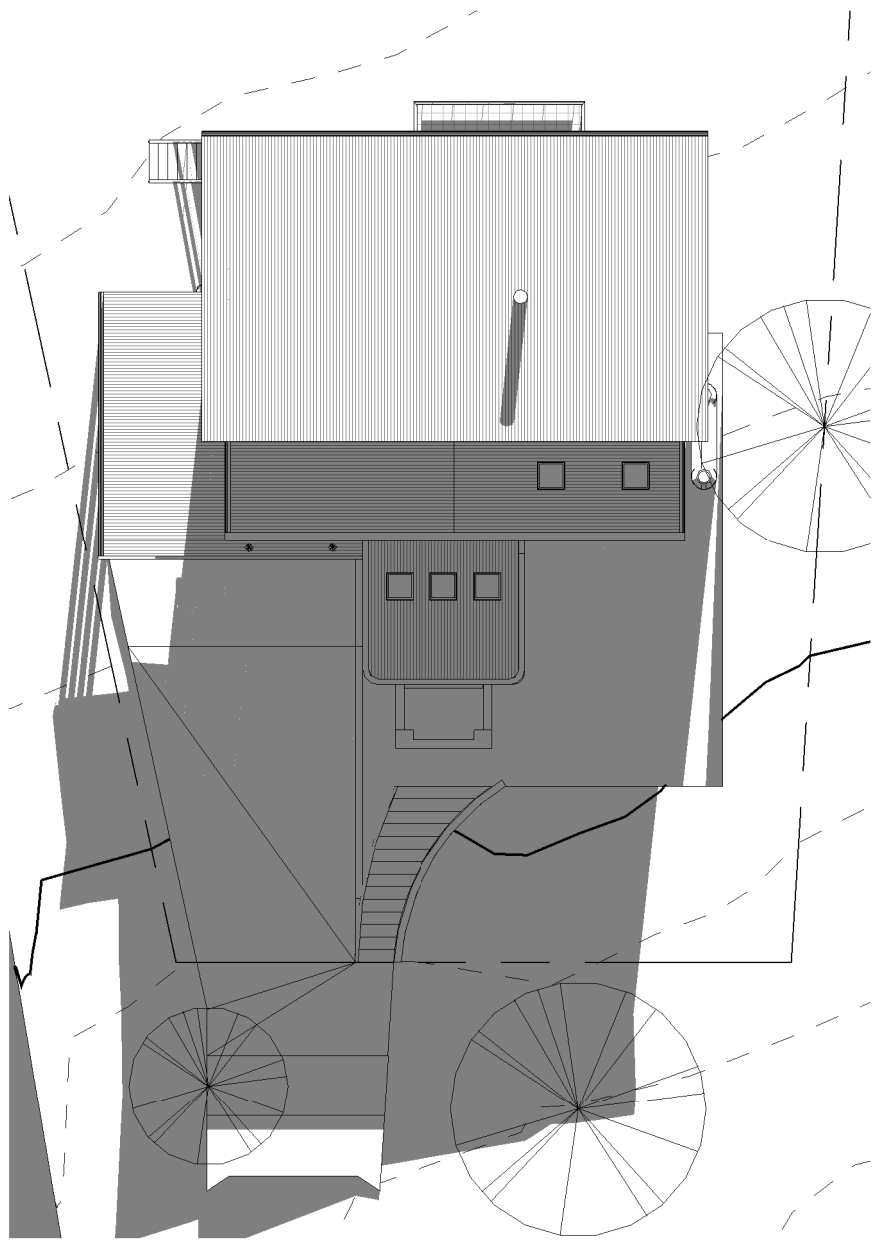

WINTER SOLSTICE 9.00AM

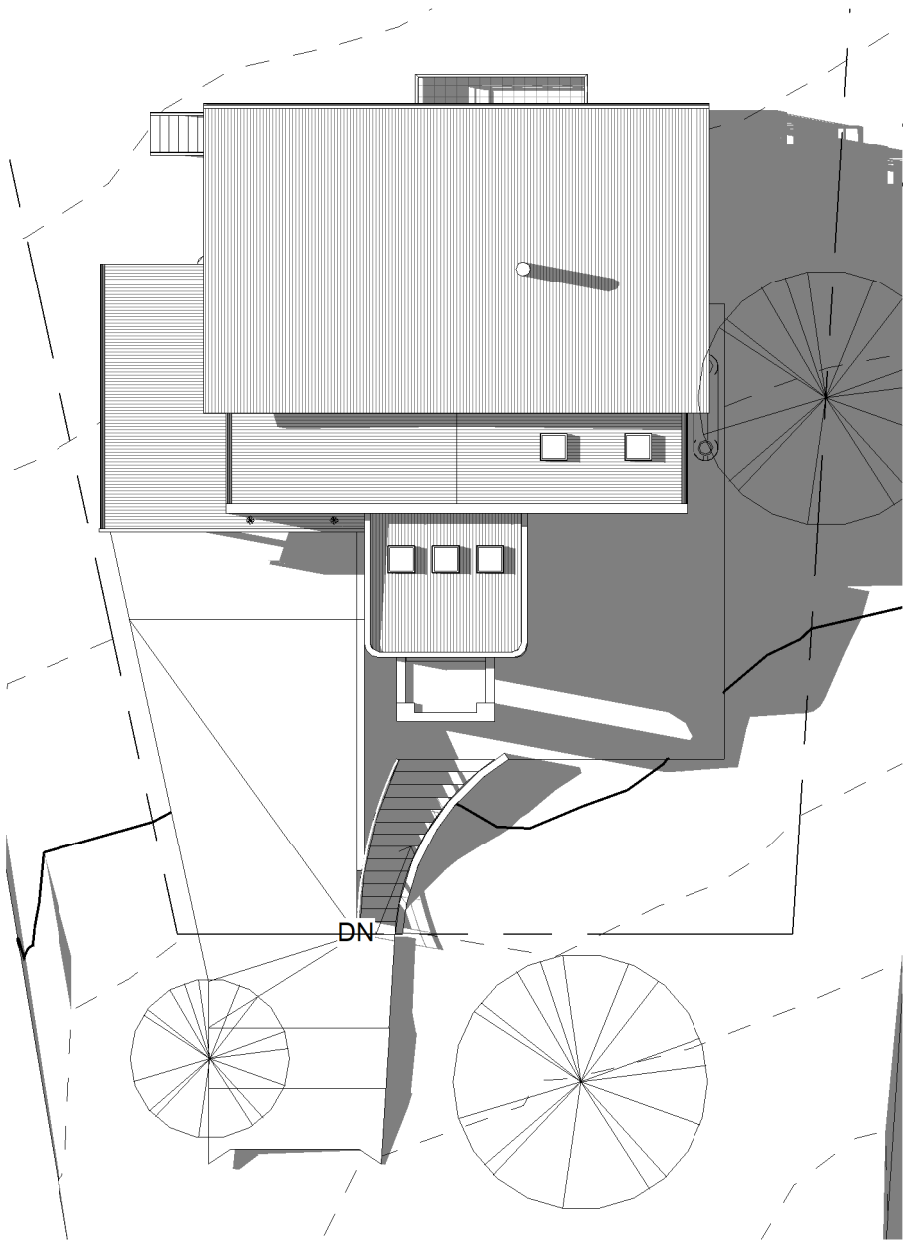

WINTER SOLSTICE 3.00PM

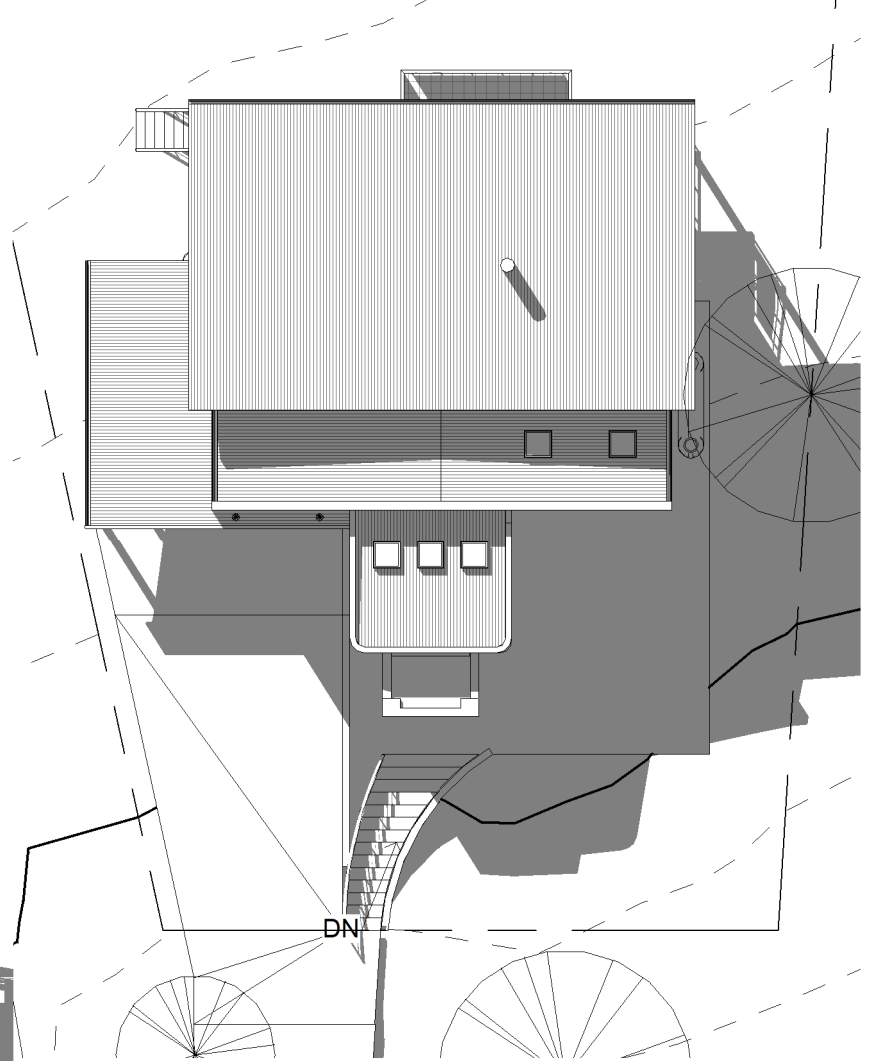

WINTER SOLSTICE 12.00PM

Issue	Date	Description
	9-05-25	ISSUE MODIFICATION TO DA
	7-03-25	ISSUE FOR DA
	15-08-23	PRELIMINARY SKETCH