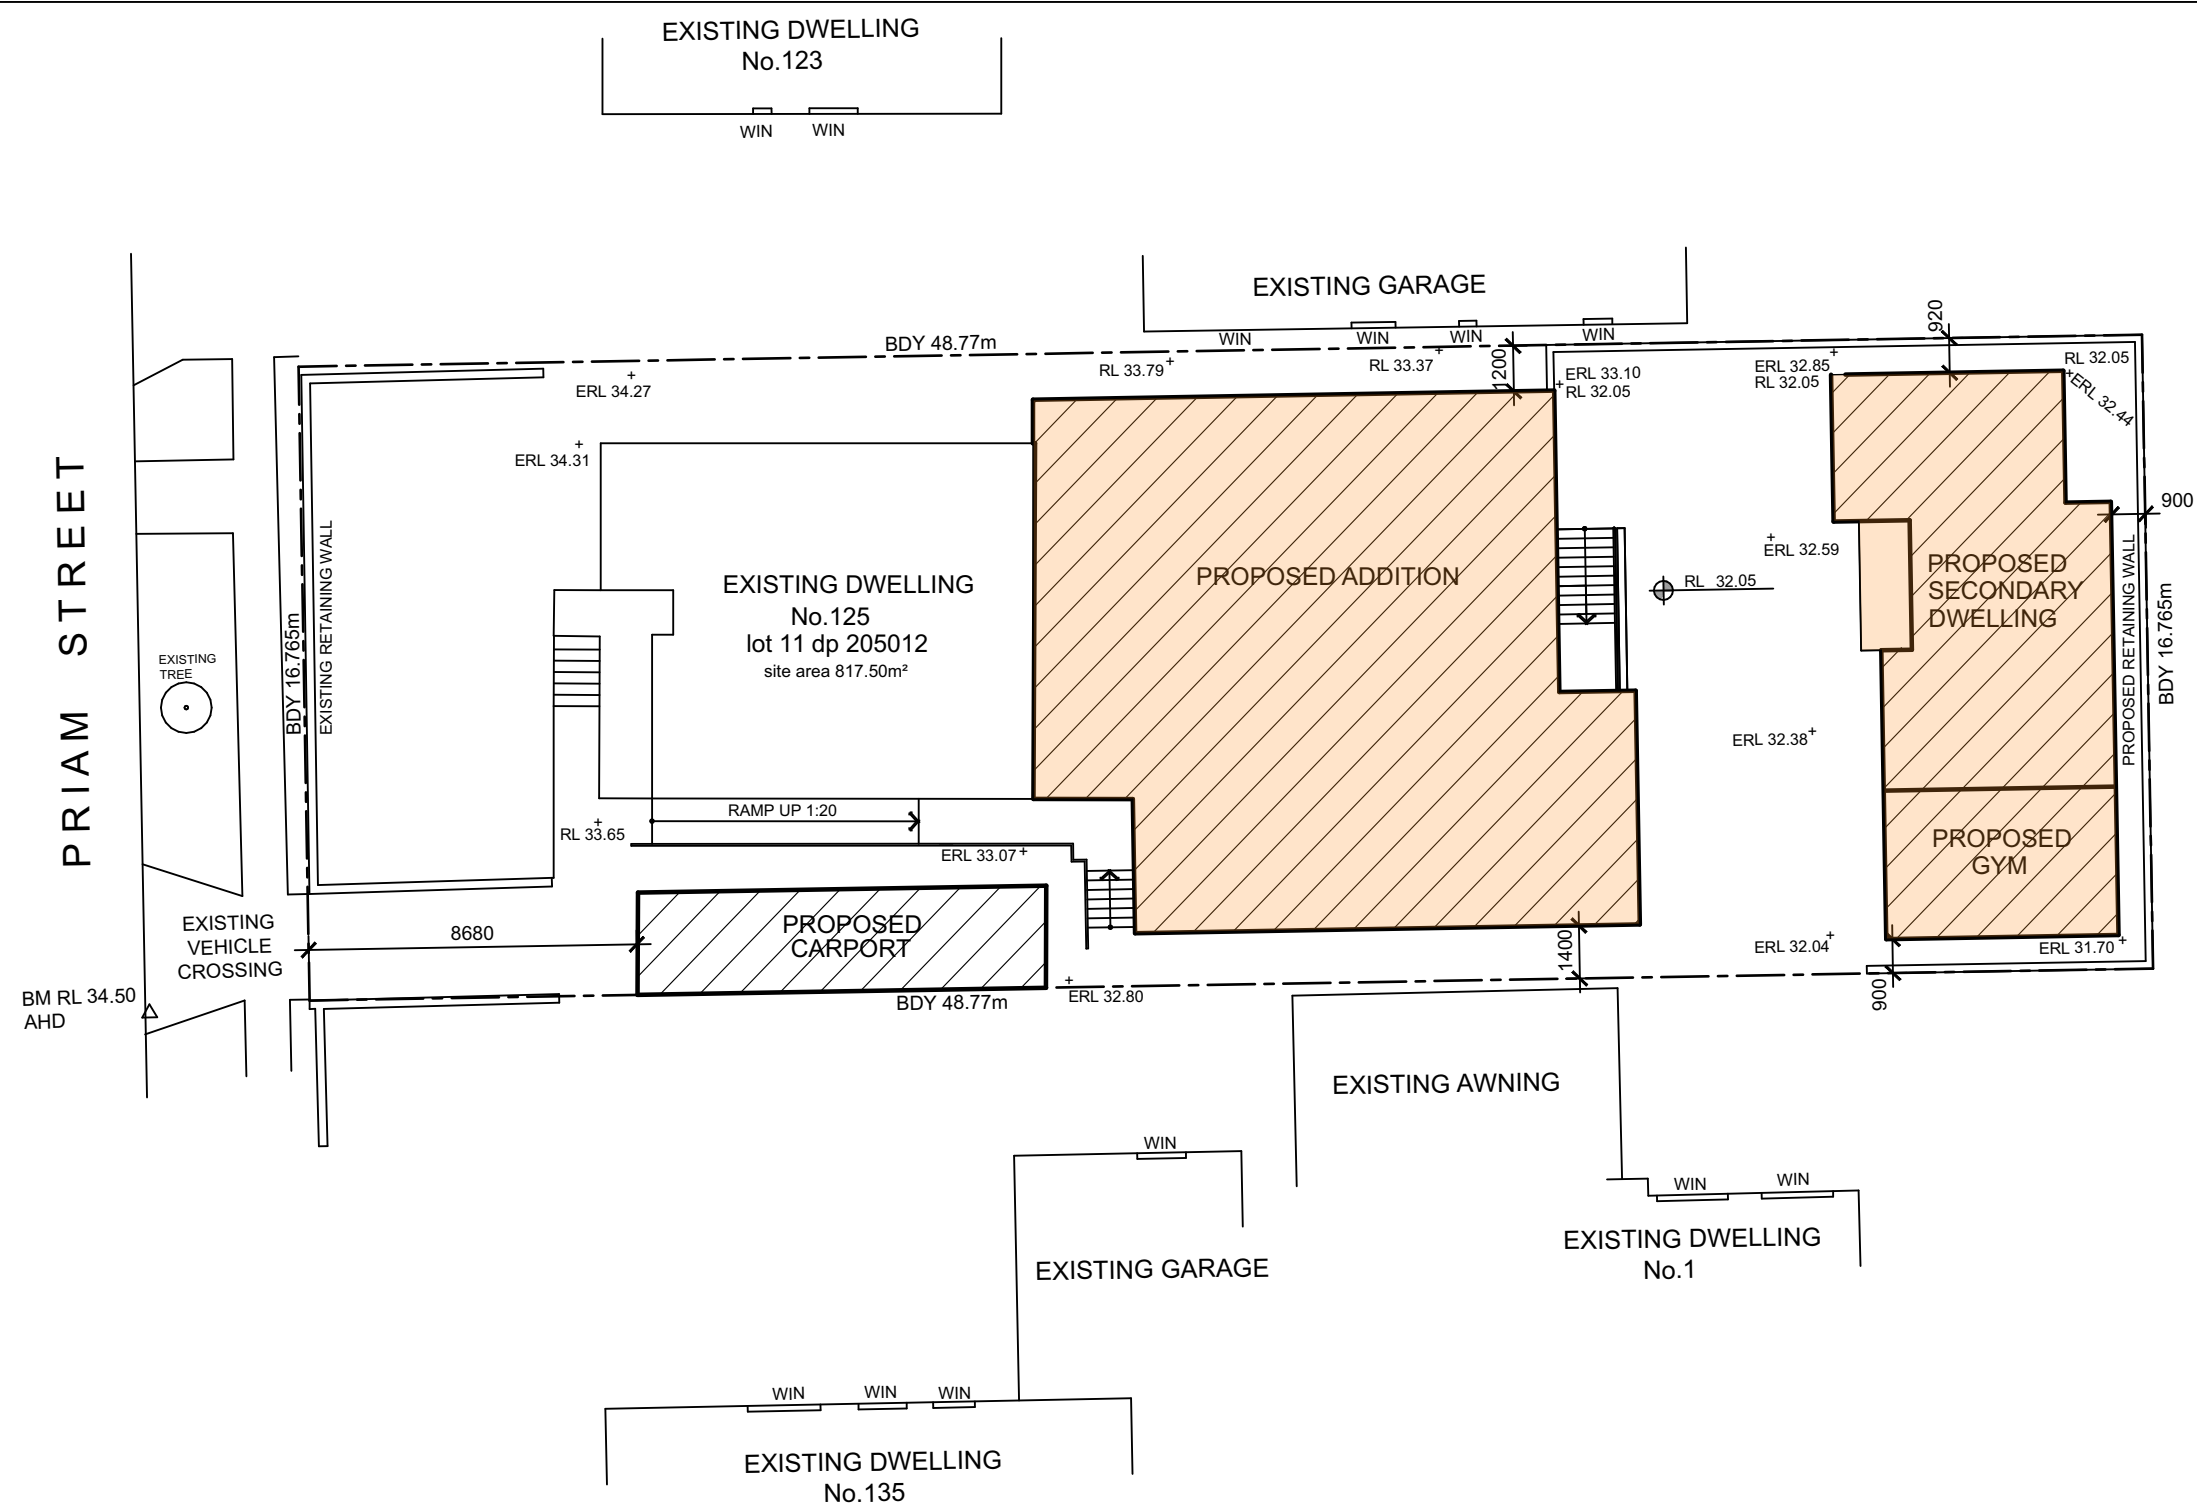


DATE	AMENDMENT	ISSUE	PROJECT: PROPOSED ALTERATIONS AND ADDITIONS TO EXISTING DWELLING		TITLE: SITE PLAN	
AUG 23	DEVELOPMENT APPLICATION	01			SCALE: 1:200	
			ADDRESS: No: 125 PRIAM STREET CHESTER HILL		DATE: 09.06.23	DWG NO: A0001
					DRAWN BY: MH	N. LYCENKO ARCHITECT REG NO 3010
					CHECKED BY: N.LYCENKO	226 WARDELL RD DULWICH HILL N.S.W 2203 9558 6260 0414 966 014