




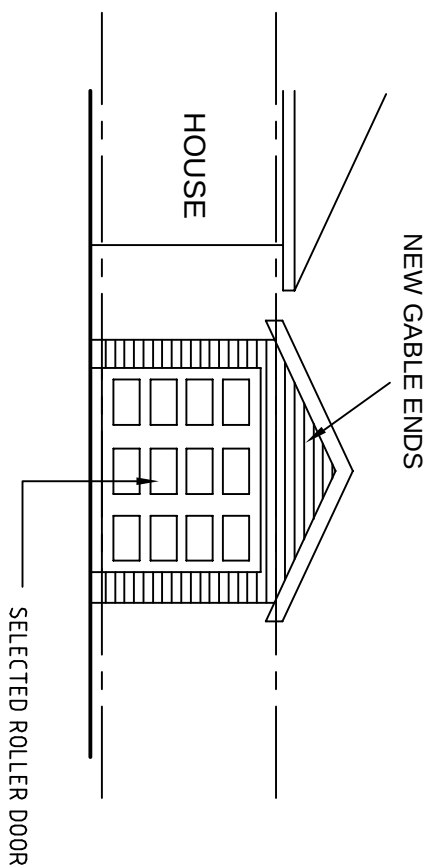


SOUTH ELEVATION

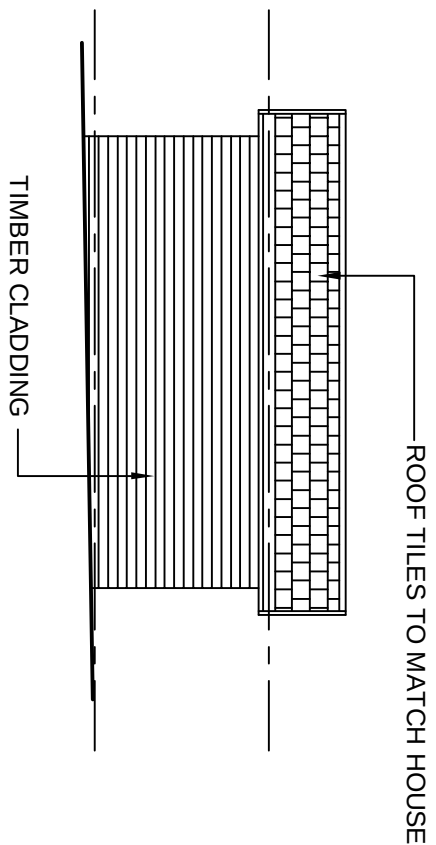


EAST ELEVATION

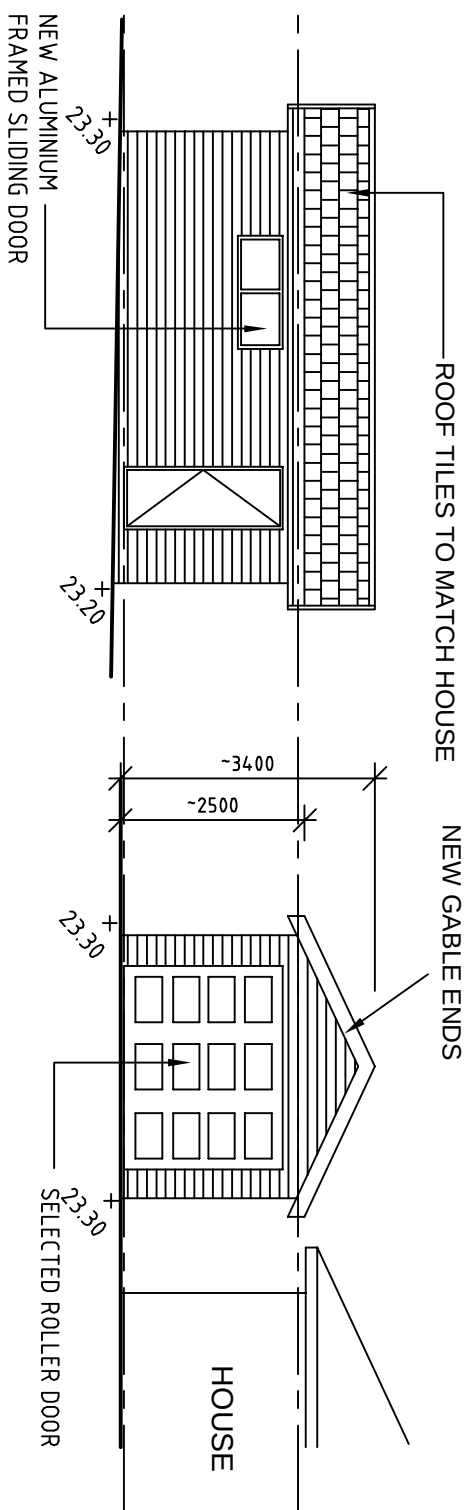

WEST ELEVATION

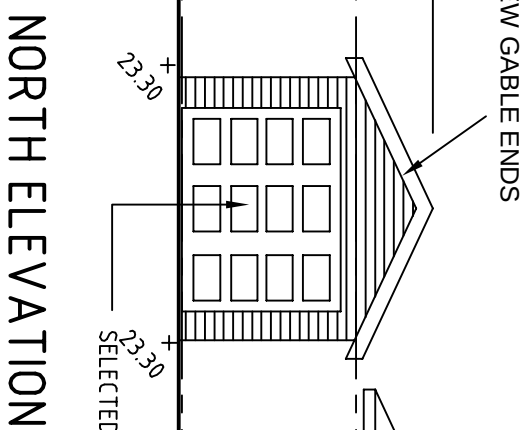

NORTH ELEVATION

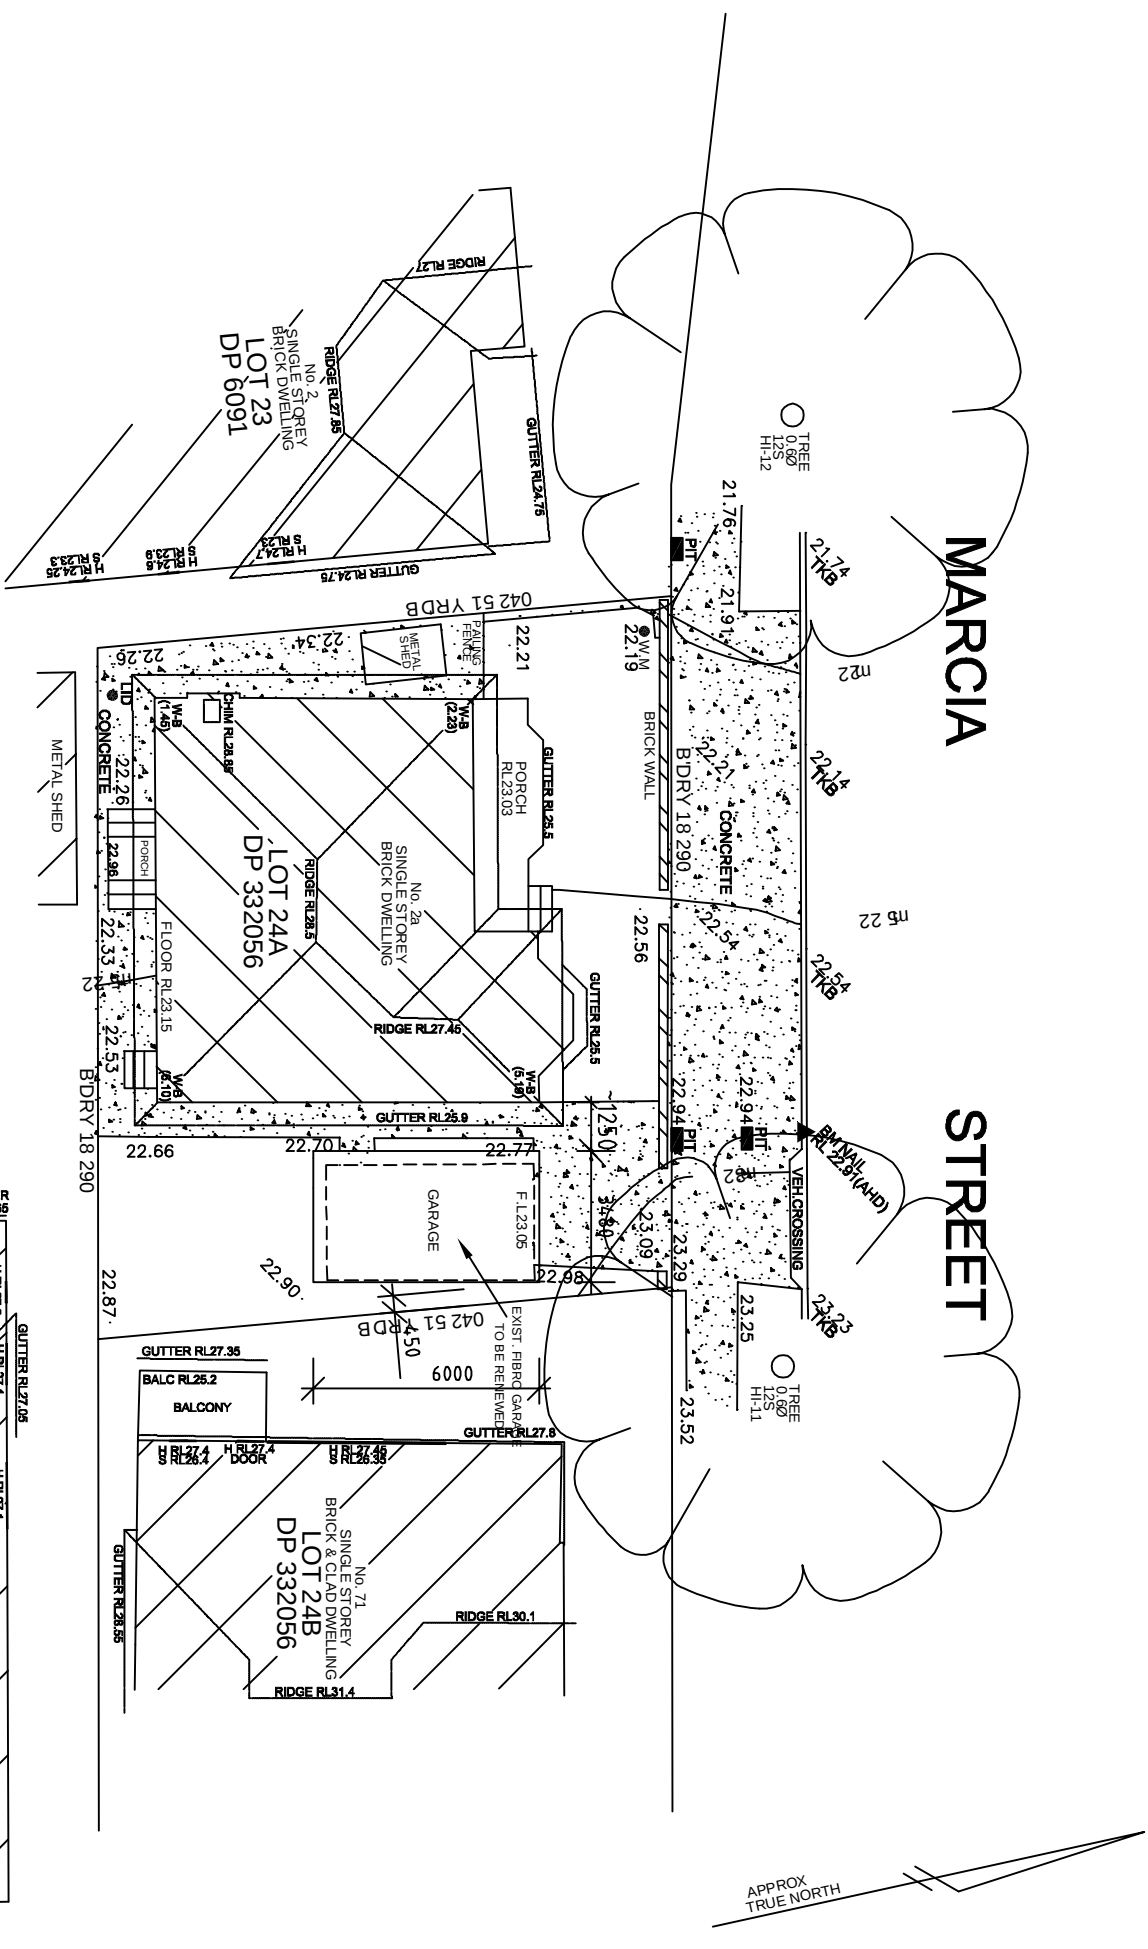

SITE PLAN

Job	No. 2A MARCIA ST HURLSTONE PARK.				
<u>PROPOSED GARAGE RESTORATION</u>	JAY DESIGN ARCHITECTURAL & PROJECT MANAGEMENT TEL: M: 04.19 618 817 EMAIL: jaydesign1969@gmail.com		Scale	Client	Drawing
			NTS	DANNY TOMIC	NOTIFICATION PLAN
	Date	Drawn By			Amendments
	APRIL 2025	JOHN GEORGIU			
			Dwg. No.	Set of	Plan No.
					25-02