


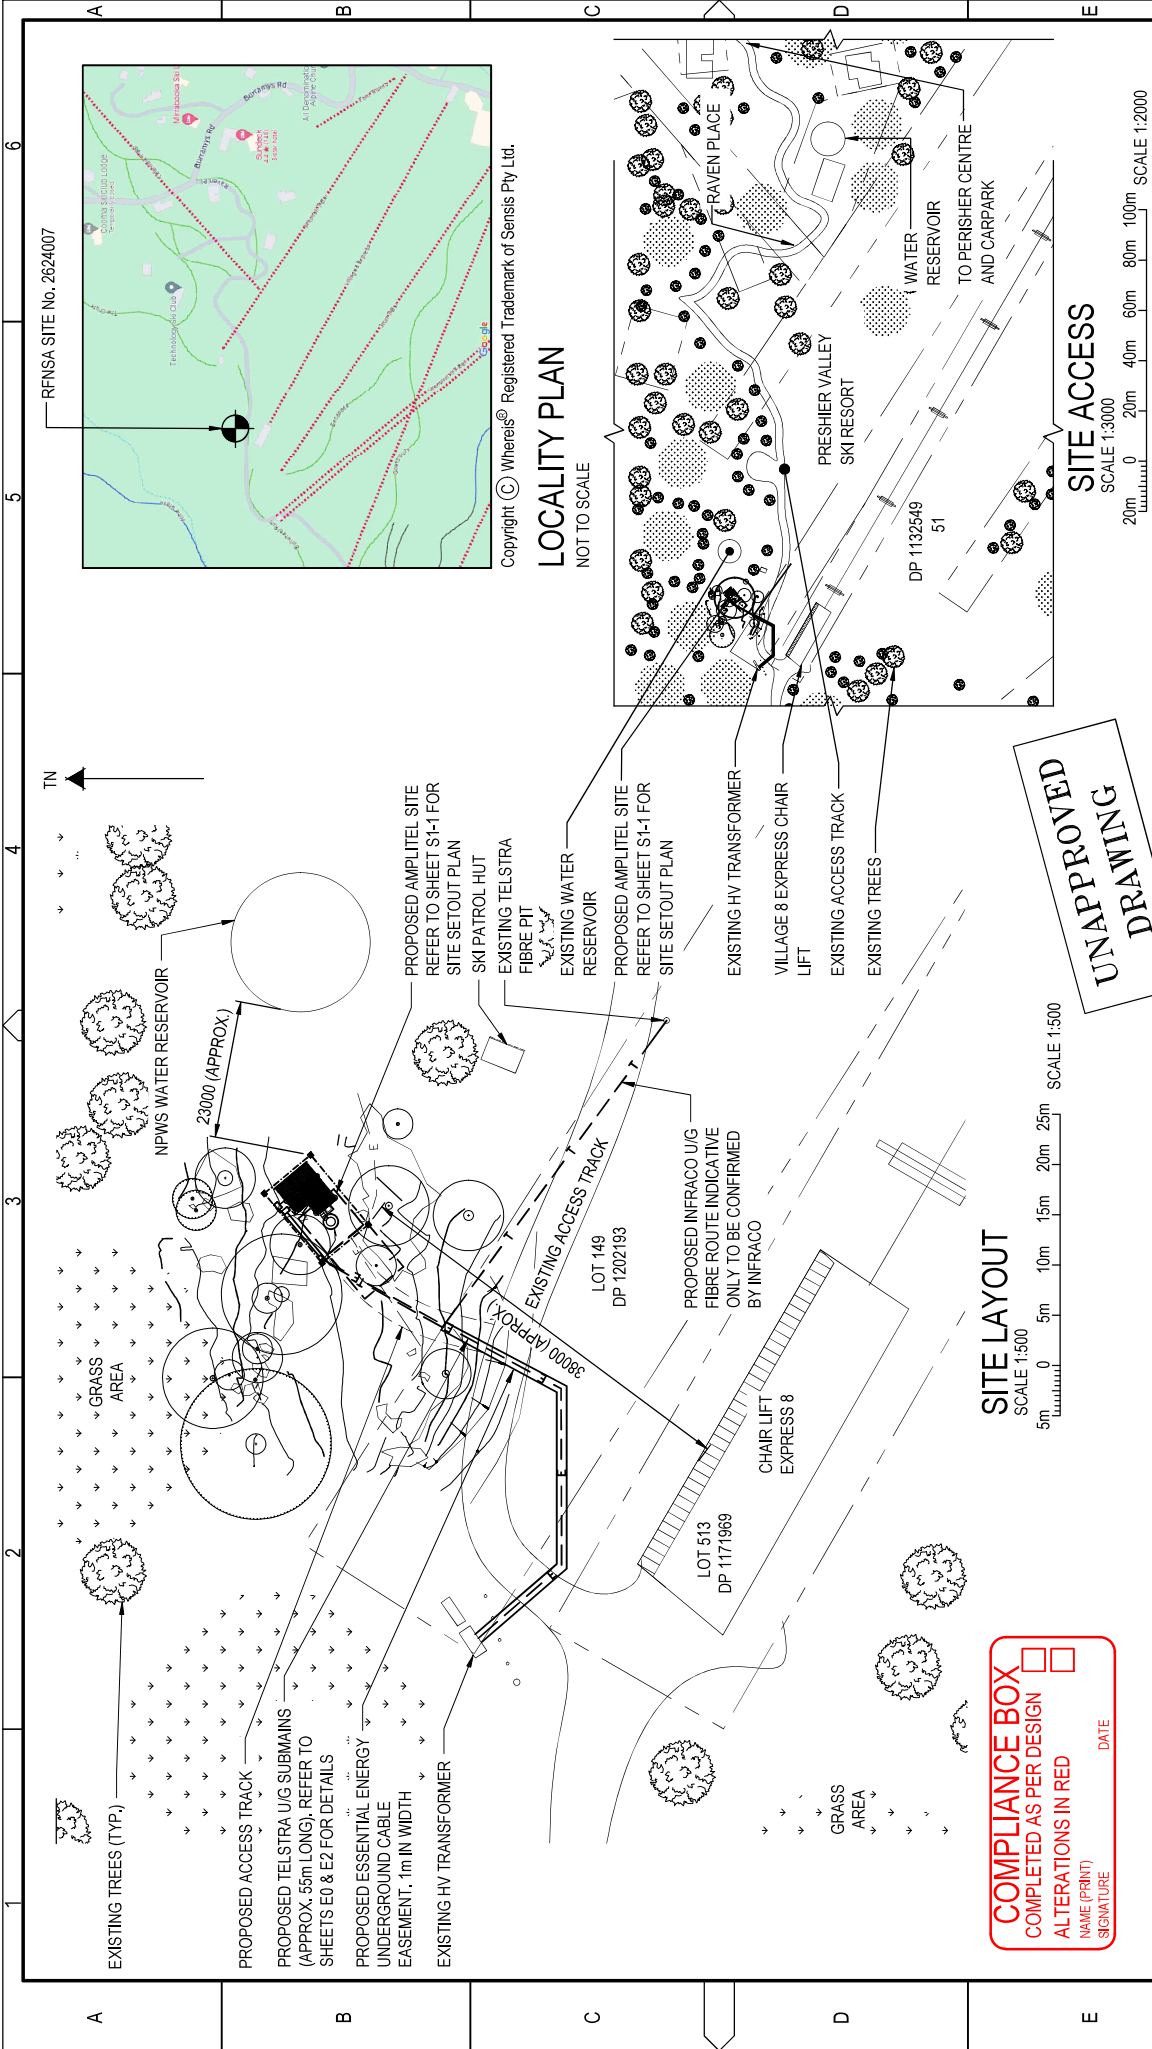

UNAPPROVED
DRAWING

COMPLIANCE BOX

COMPLETED AS PER DESIGN

ALTERATIONS IN RED

NAME (PRINT)

SIGNATURE

DATE

NOTE:

1. REFER TO SHEETS S0 & S0-1 FOR SERVICES LEGEND, SIGNAGE DETAILS AND NOTES.

PROPERTY DESCRIPTION

PART OF KOSCIUSZKO NATIONAL PARK

SITE STRUCTURE CO-ORDINATES (GDA94)

SURVEY READING ACCURACY: ± 10m

CENTRE OF POLE

LATITUDE

-36.401963° (GDA94)

LONGITUDE

148.404718 (GDA94)

DECON TECHNOLOGIES

ORDER

DRAWN

CHKD

AMENDMENT

DATE

ISS

14/02/2012

AN

MB

PRELIMINARY - TBC

07/03/24

1

ETC-3049

KA

AN

FC - 30104089W0001DEC - L7/L18/L21/L25/63/65G/85

10/03/25

2

FOR CONSTRUCTION

SCALE 1:3000

SCALE 1:2000

AMPLITEL

Part of the Telstra Group

TOWER AMS SITE NSW100619

PERISHER VALLEY SKI RESORT

SITE LAYOUT AND ACCESS

KOSCIUSZKO RD, PERISHER VALLEY 2624

DWG NO.

NSW100619

SHT NO.

S1

© Amplitel Pty Ltd as Trustee for the Towers Business Operating Trust (ABN 75 357 171 746) All rights reserved.

4

5


6

LOCALITY PLAN
NOT TO SCALE

SITE ACCESS
SCALE 1:3000

FOR CONSTRUCTION

The copyright and ownership of this drawing is assigned to Amplitel and must not be copied or saved elsewhere without written permission from Amplitel.

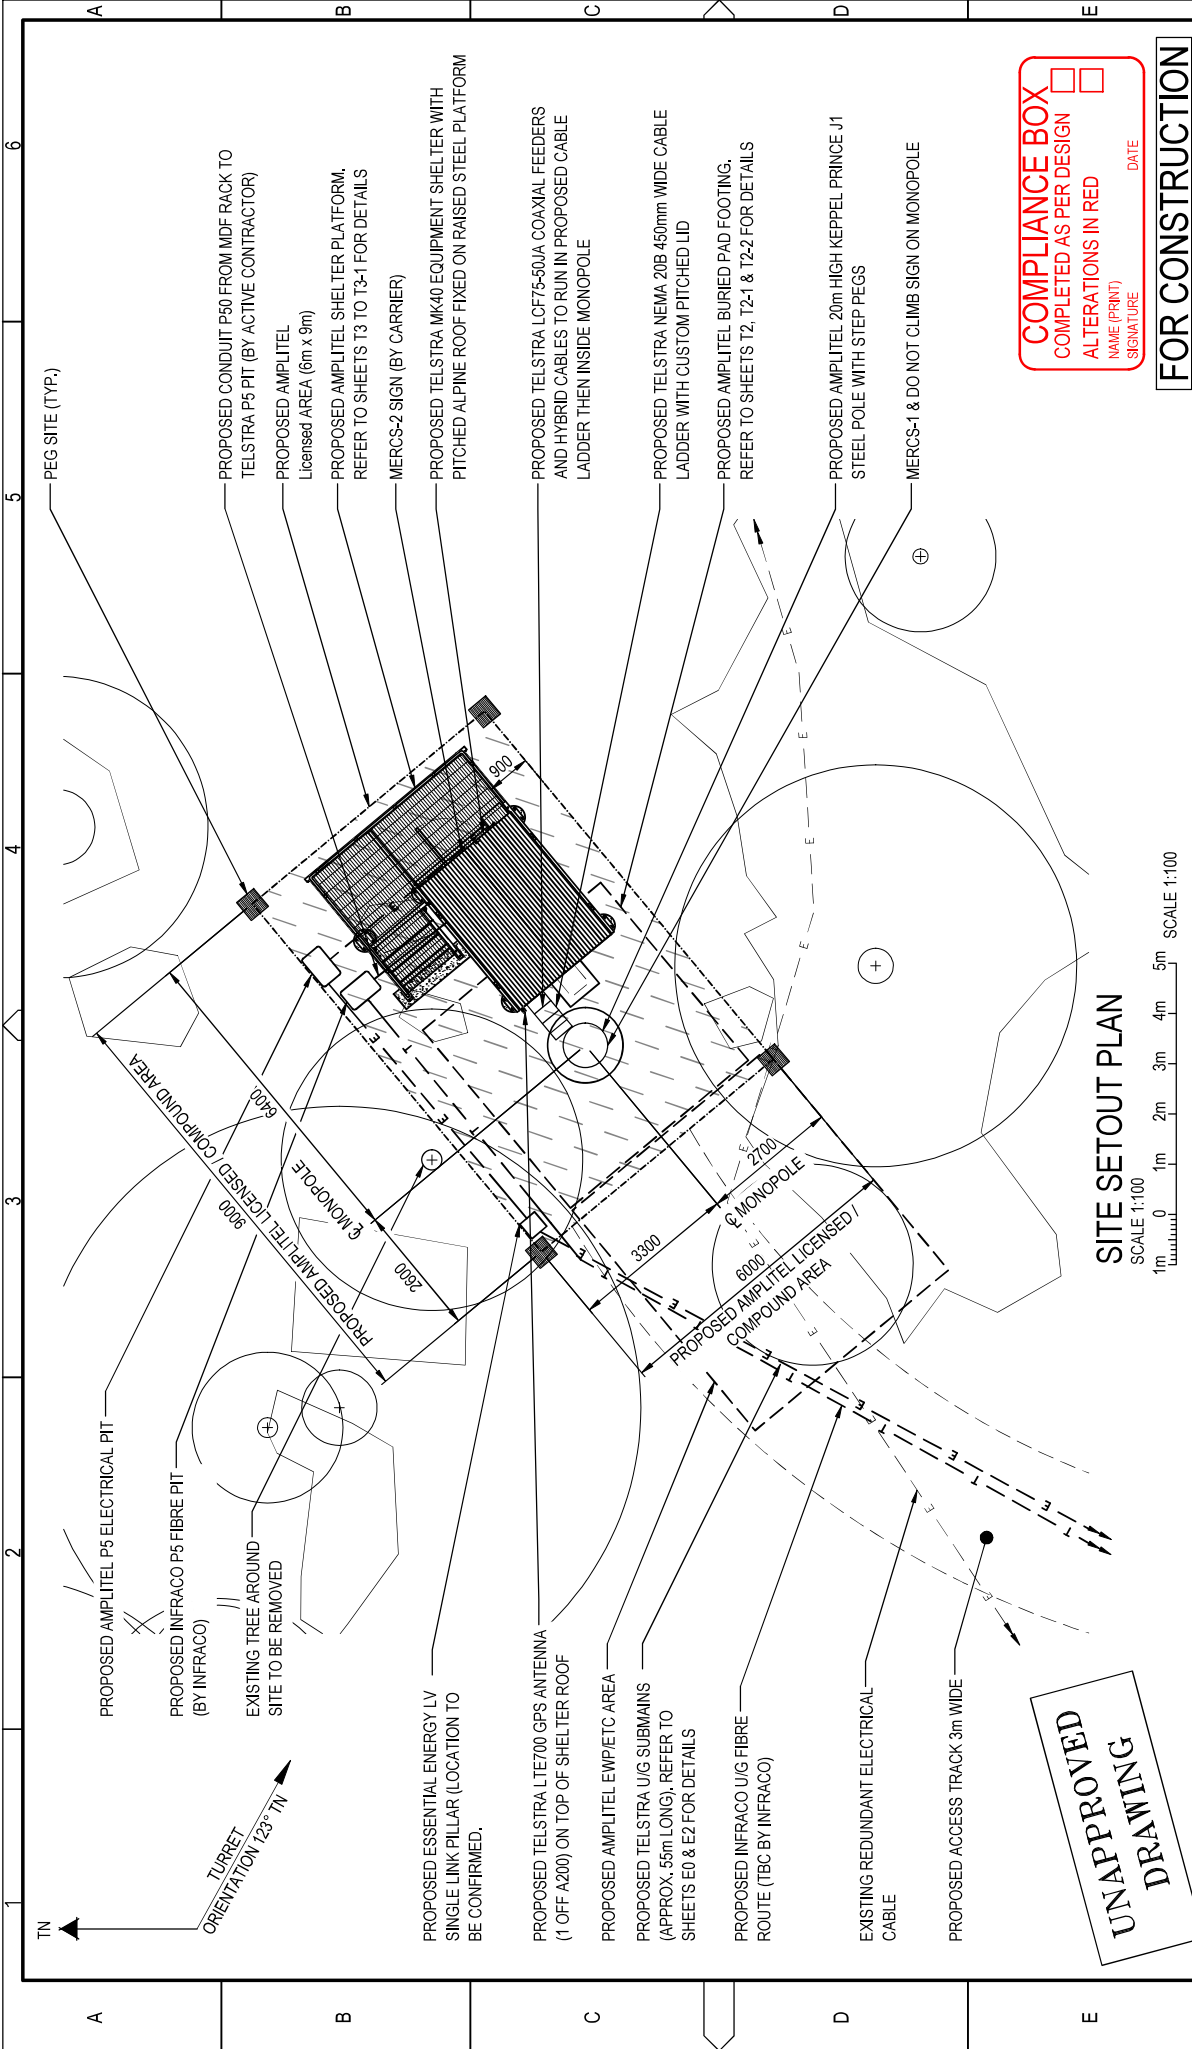

SITE SETOUT PLAN
SCALE 1:100

COMPLIANCE BOX
COMPLETED AS PER DESIGN
ALTERATIONS IN RED
NAME (PRINT)
SIGNATURE
DATE

FOR CONSTRUCTION

- NOTES:
- 1. REFER TO SHEETS S0 & S0-1 FOR SERVICES LEGEND, SIGNAGE DETAILS AND NOTES.
 - 2. [Symbol] PROPOSED AMPLITEL LICENSED AREA.
 - 3. ACCESS TRACK ROUTE IS INDICATIVE AND TO BE CONFIRMED WITH NPWS OFFICER PRIOR TO COMMENCEMENT.



ORDER	DRAWN	CHKD	AMENDMENT	EXAM	APPD	DATE	ISS
W25231/02	AN	MB	PRELIMINARY - TBC	RC	PG	07/03/24	1
ETC-3049	KA	AN	FC - 30/04/2024 W0001/DEC - L7/L18/L21/L26/5G3.65G.85	HH	AG	10/03/25	2
© Amplitel Pty Ltd as Trustee for the Towers Business Operating Trust (ABN 75 357 171 746) All rights reserved.							DWG NO.
							SHT NO.
							S1-1

AMPLITEL
Part of the Telstra Group


TOWER AMS SITE NSW100619
PERISHER VALLEY SKI RESORT
SITE SETOUT PLAN
KOSCIUSZKO RD., PERISHER VALLEY 2624

DWG NO.

NSW100619

NOTE:

1. REFER TO THE BDAR FOR MORE INFORMATION ON THE ECOLOGY OF THE AREA.
2. REFER TO SOIL TEST REPORT NO CONTAMINATED SOIL WAS FOUND AT THE SITE.
3. TREE 1 TO TREE 5 TO BE REMOVED.

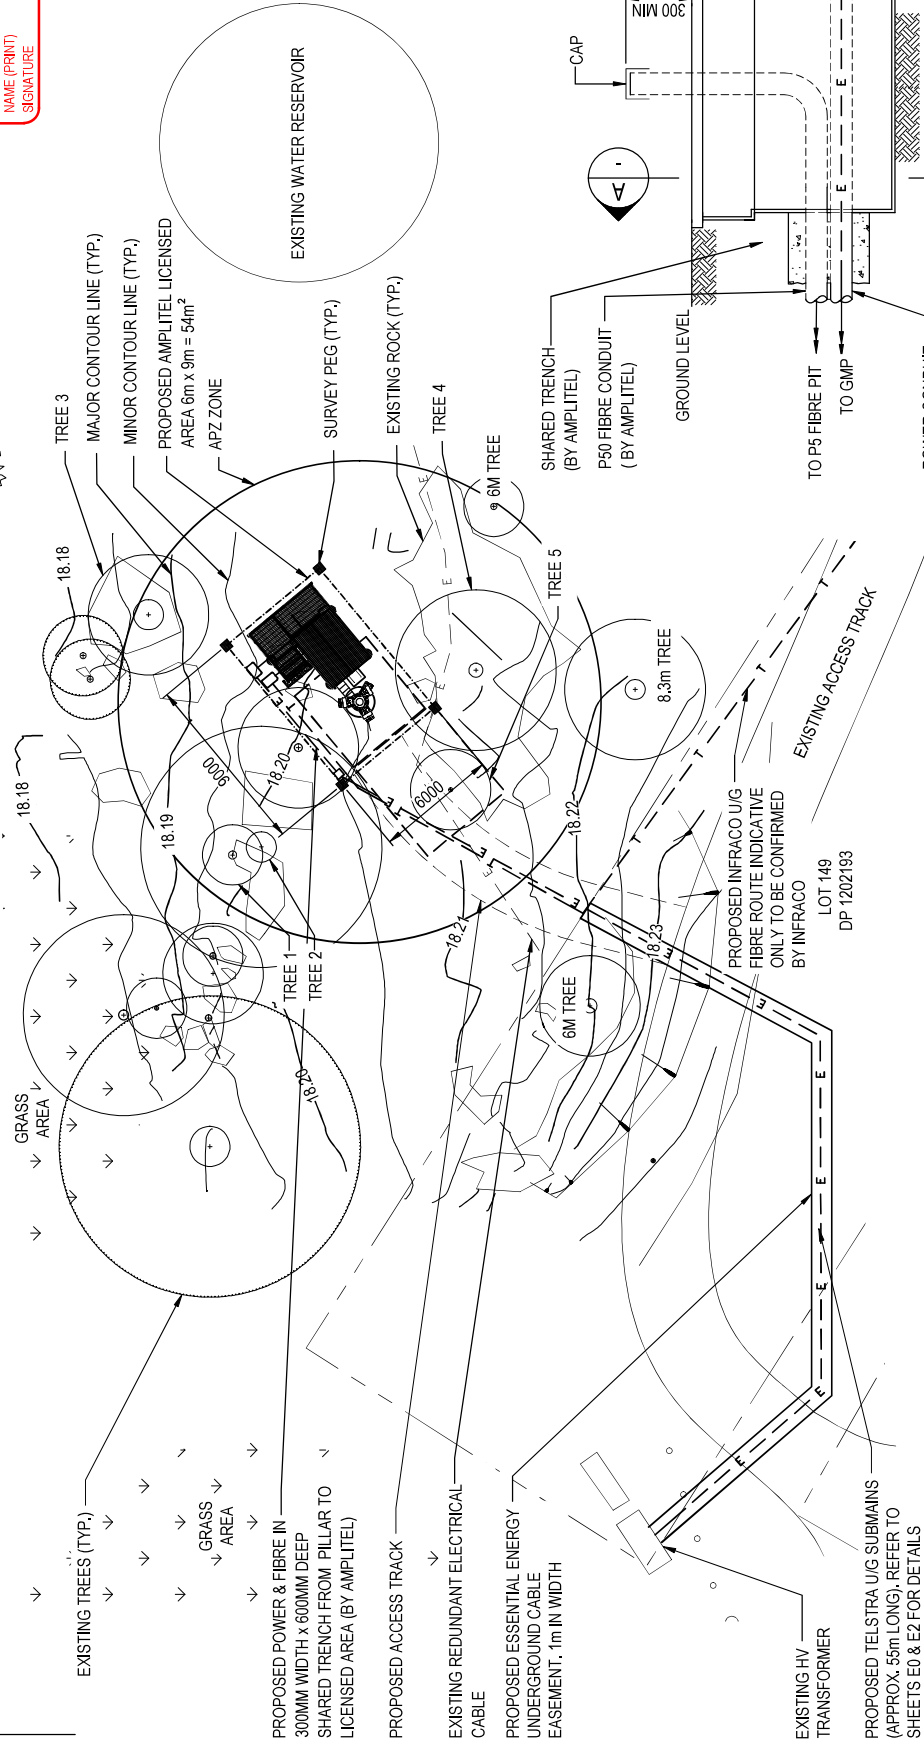


SITE LAYOUT

SCALE 1:250

5m 0 5m 10m

SCALE 1:250

SHARED TRENCH DIAGRAM

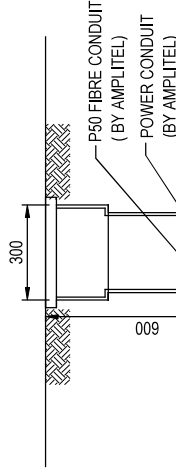

FOR CONSTRUCTION

ORDER	DRAWN	CHKD	AMENDMENT	EXAM	APPD	DATE	ISS
102321/02	AN	MB	PRELIMINARY - RBC	RC	PG	07/03/24	1
ETS-30049	KA	AW	FC-30049-001	HH	AG	10/03/25	2



SECTION

SCALE NOT TO SCALE

A



TOWER AMS SITE NSW100619
PERISHER VALLEY SKI RESORT
APZ AND SITE DETAIL PLAN
KOSCIUSZKO RD, PERISHER VALLEY 2624

© Amplitel Pty Ltd as Trustee for the Towers Business Operating Trust (ABN 75 357 171 746) All rights reserved.

DWG NO. **NSW100619**

SHT NO. **S1-4**

TELSTRA EQUIPMENT EXTERNAL COLOUR SCHEDULE		
FEATURE	EXTERNAL MATERIAL	COLOUR
MONOPOLE	STEEL MONOPOLE	PALE EUCALYPT (TBC)
MOUNTING BRACKETS & PIPES	GALVANISED STEEL	NATURAL
HEADFRAME	GALVANISED STEEL	PALE EUCALYPT (TBC)
PANEL ANTENNA	PLASTIC	PALE EUCALYPT (TBC)
RRU	PLASTIC	FACTORY COLOUR (LIGHT GREY)
COMPOUND FENCE	GALVANISED STEEL	NATURAL
CABLE LADDER	GALVANISED STEEL	PALE EUCALYPT (TBC)
EQUIPMENT SHELTER	SANDWICH PANEL	PALE EUCALYPT (TBC)
POWER DISTRIBUTION BOARD	METAL POWDER COATED	NATURAL

COMPLIANCE BOX
 COMPLETED AS PER DESIGN ☐
 ALTERATIONS IN RED ☐
 NAME (PRINT) _____
 SIGNATURE _____ DATE _____


AMPLITEL SIGNS

MERCS-1 SIGN
 FIXED 1.5m AGL TO STRUCTURE
 JABAC No. TERH4311-M
 (SIZE: 350 x 400)

DO NOT CLIMB SIGN
 FIXED 2.0m AGL TO STRUCTURE
 JABAC No. TERH270-M
 (SIZE: 175 x 200)

CARRIER SIGNS

MERCS-5 SIGN
 FIXED BEHIND PANEL ANTENNAS
 JABAC No. TERH2185-V
 (SIZE: 100 x 100)

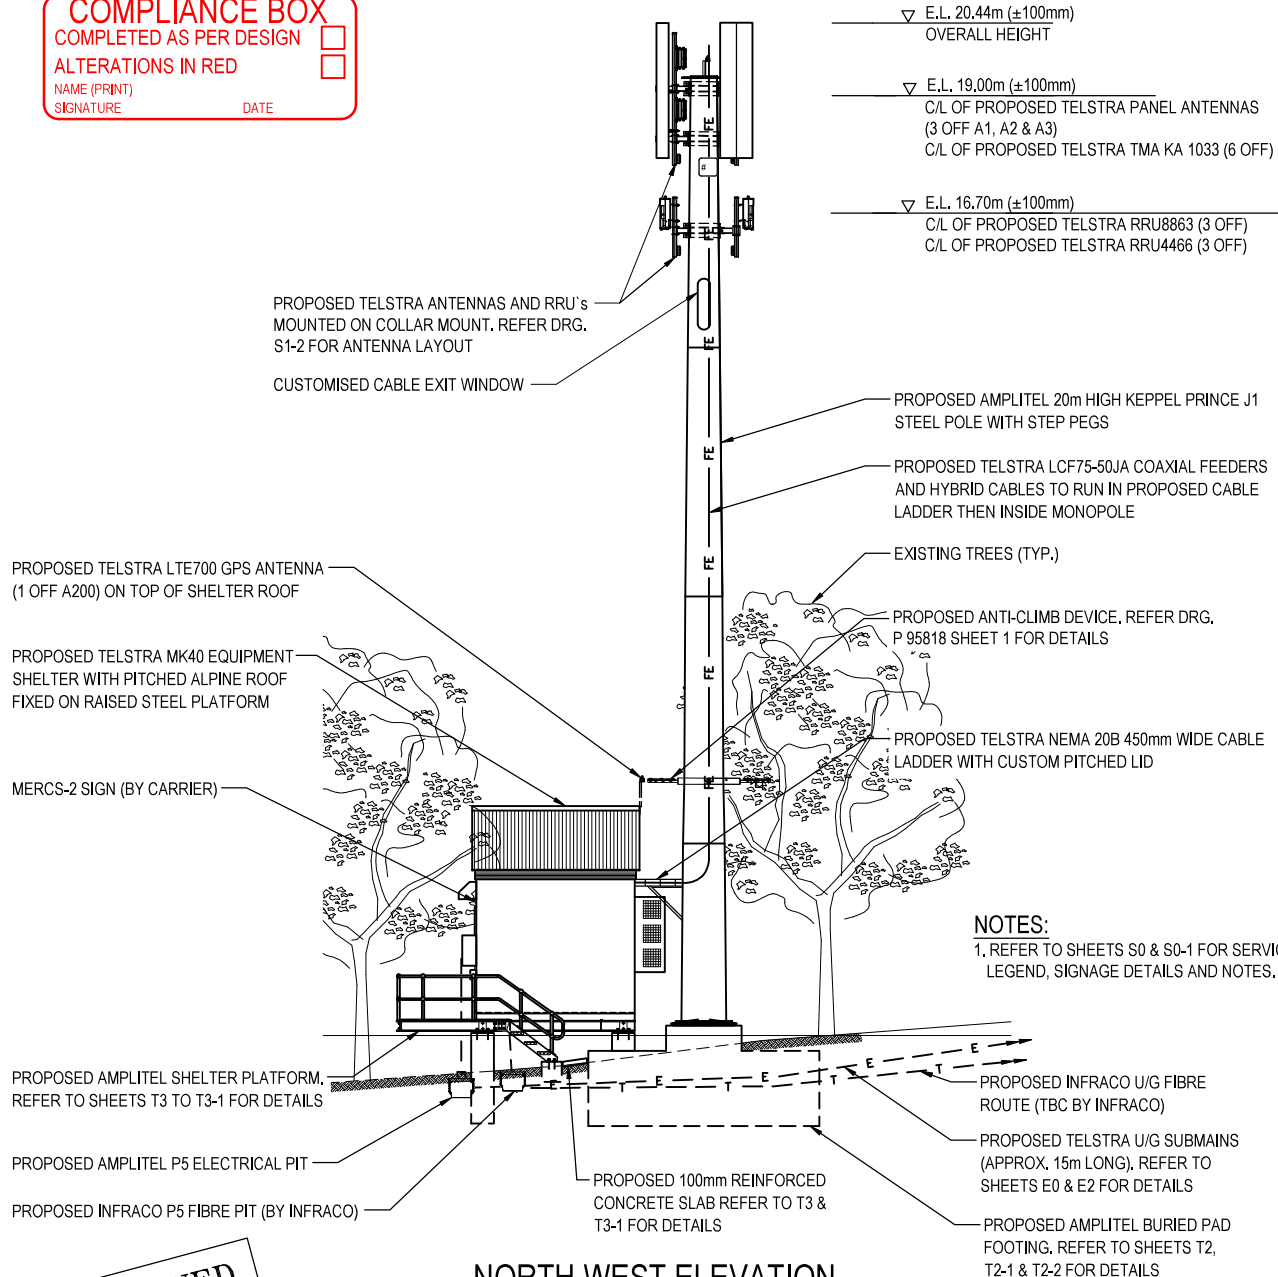

NOTES:

1. REFER TO SHEETS S0 & S0-1 FOR SERVICES LEGEND, SIGNAGE DETAILS AND NOTES.

NORTH WEST ELEVATION

SCALE 1:100

2m 0 5m

SCALE 1:125

**UNAPPROVED
DRAWING**

FOR CONSTRUCTION

ORDER	DRAWN	CHKD	AMENDMENT	EXAM	APPD	DATE	ISS
NA25231.02	AN	MB	PRELIMINARY - TBC	RC	PG	07.03.24	1
BTS-34049	KA	AN	FC - 30104809W0001DEC - L7/L18/L21/L26/G3.5/G.85	HH	AG	10.03.25	2



© Amplitel PTY LTD as Trustee for the Towers Business Operating Trust (ABN 75 357 171 746) All rights reserved.



AMPLITEL
Part of the Telstra Group

TOWER AMS SITE NSW100619
PERISHER VALLEY SKI RESORT
 NORTH WEST ELEVATION
 KOSCIUSZKO RD, PERISHER VALLEY 2624


DWG NO.

NSW100619


SHT NO.

S3

Cad file: NA25231.02_PERISHER VALLEY SKI RESORT.dwg

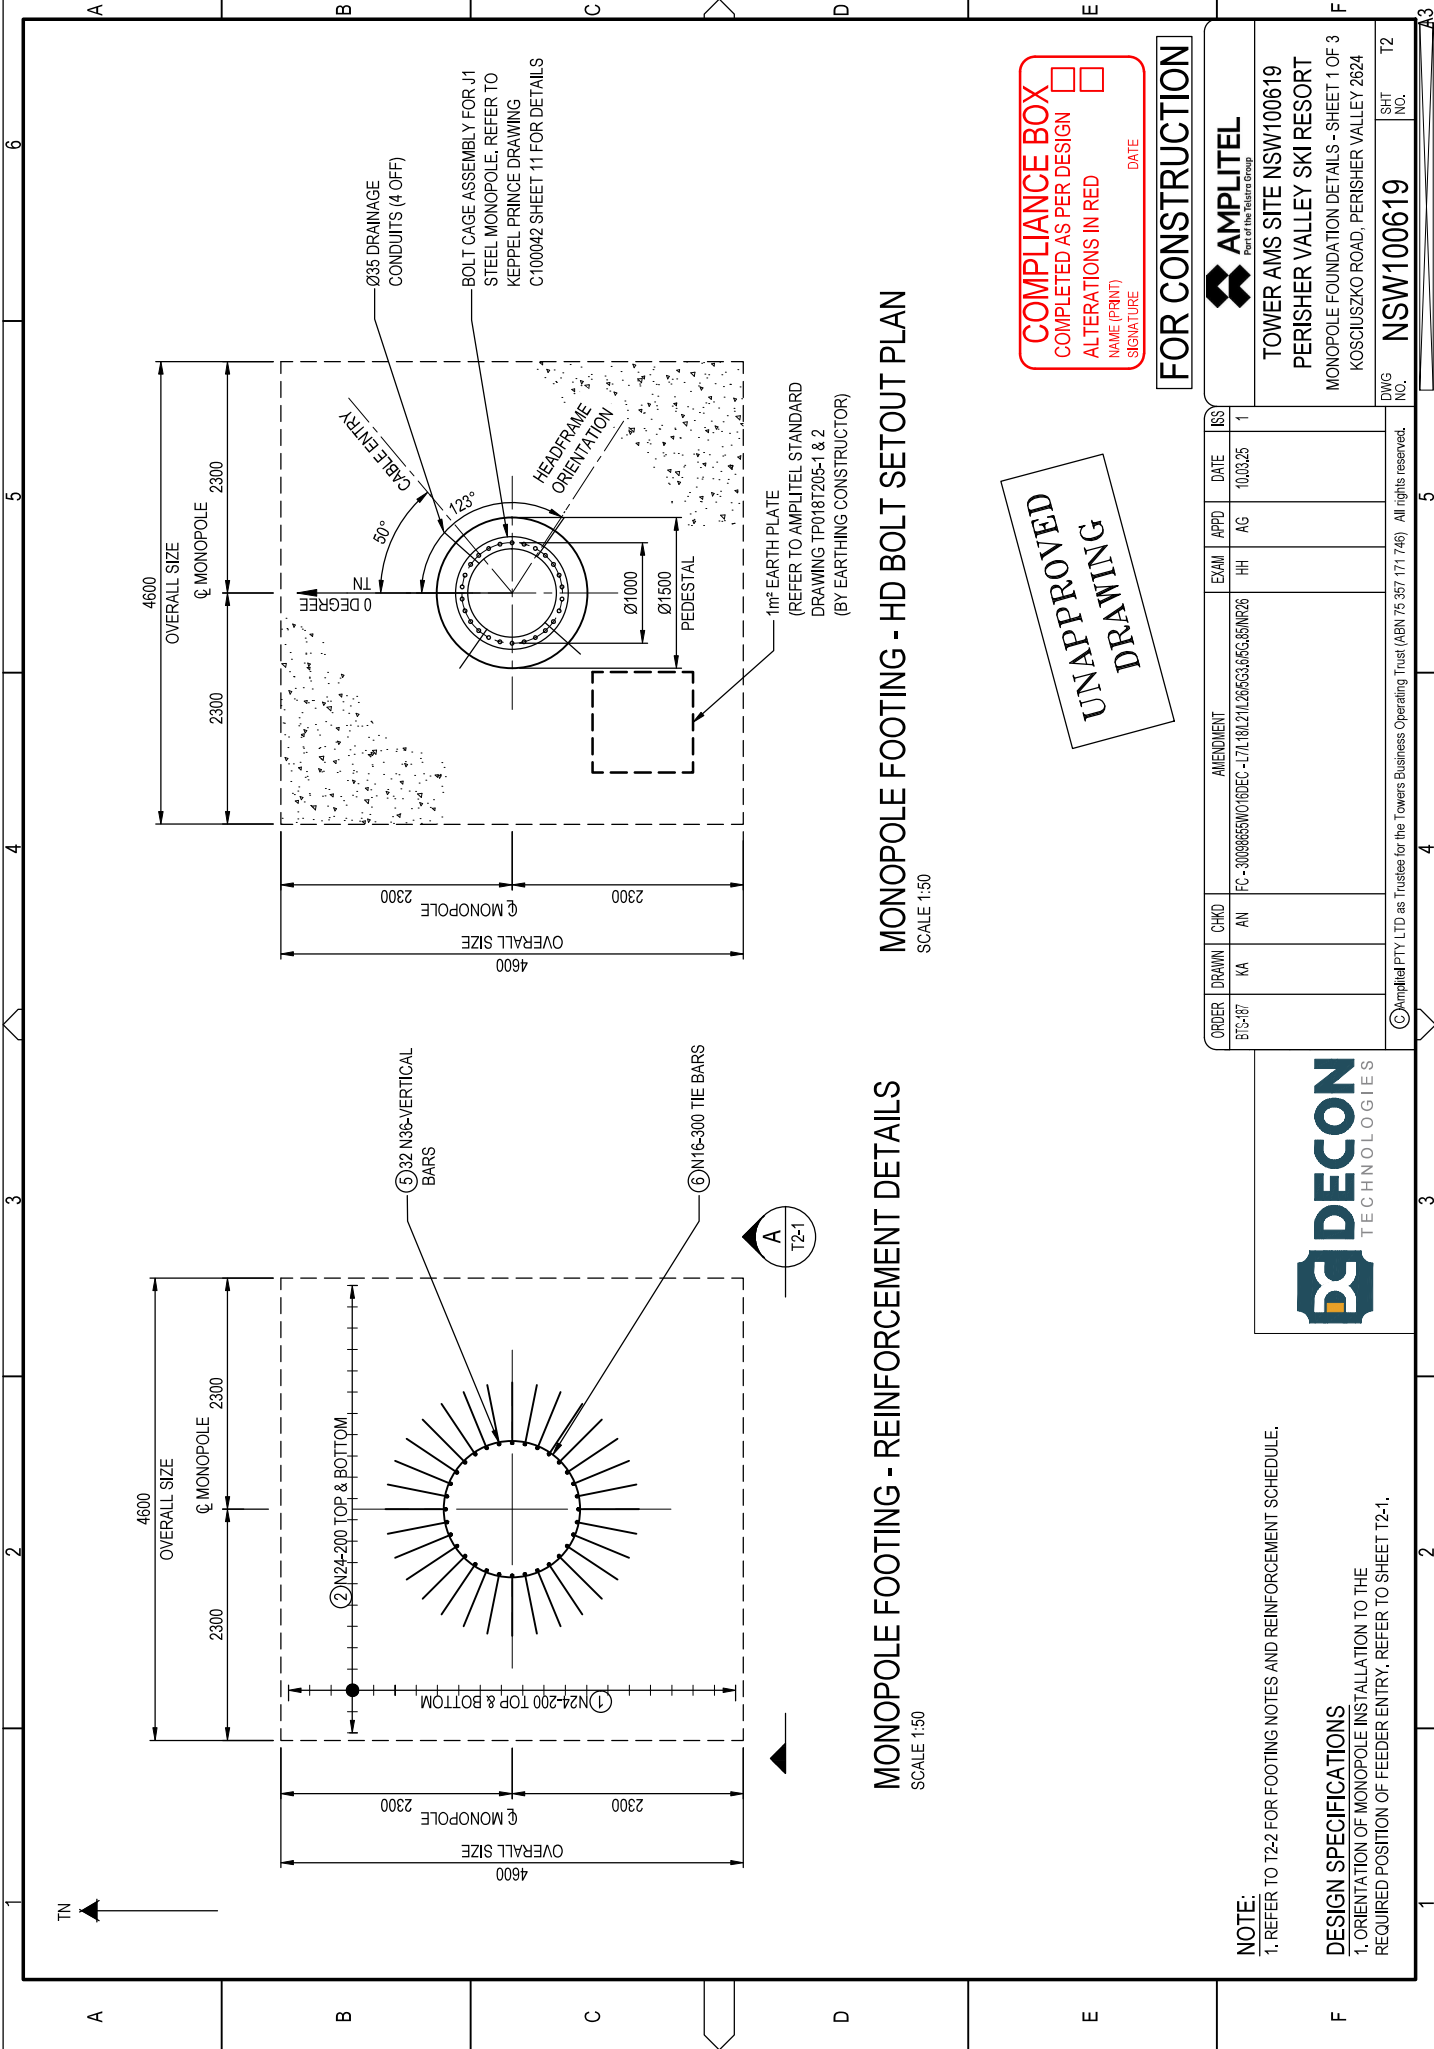

NOTE:
1. REFER TO T2-2 FOR FOOTING NOTES
AND REINFORCEMENT SCHEDULE.

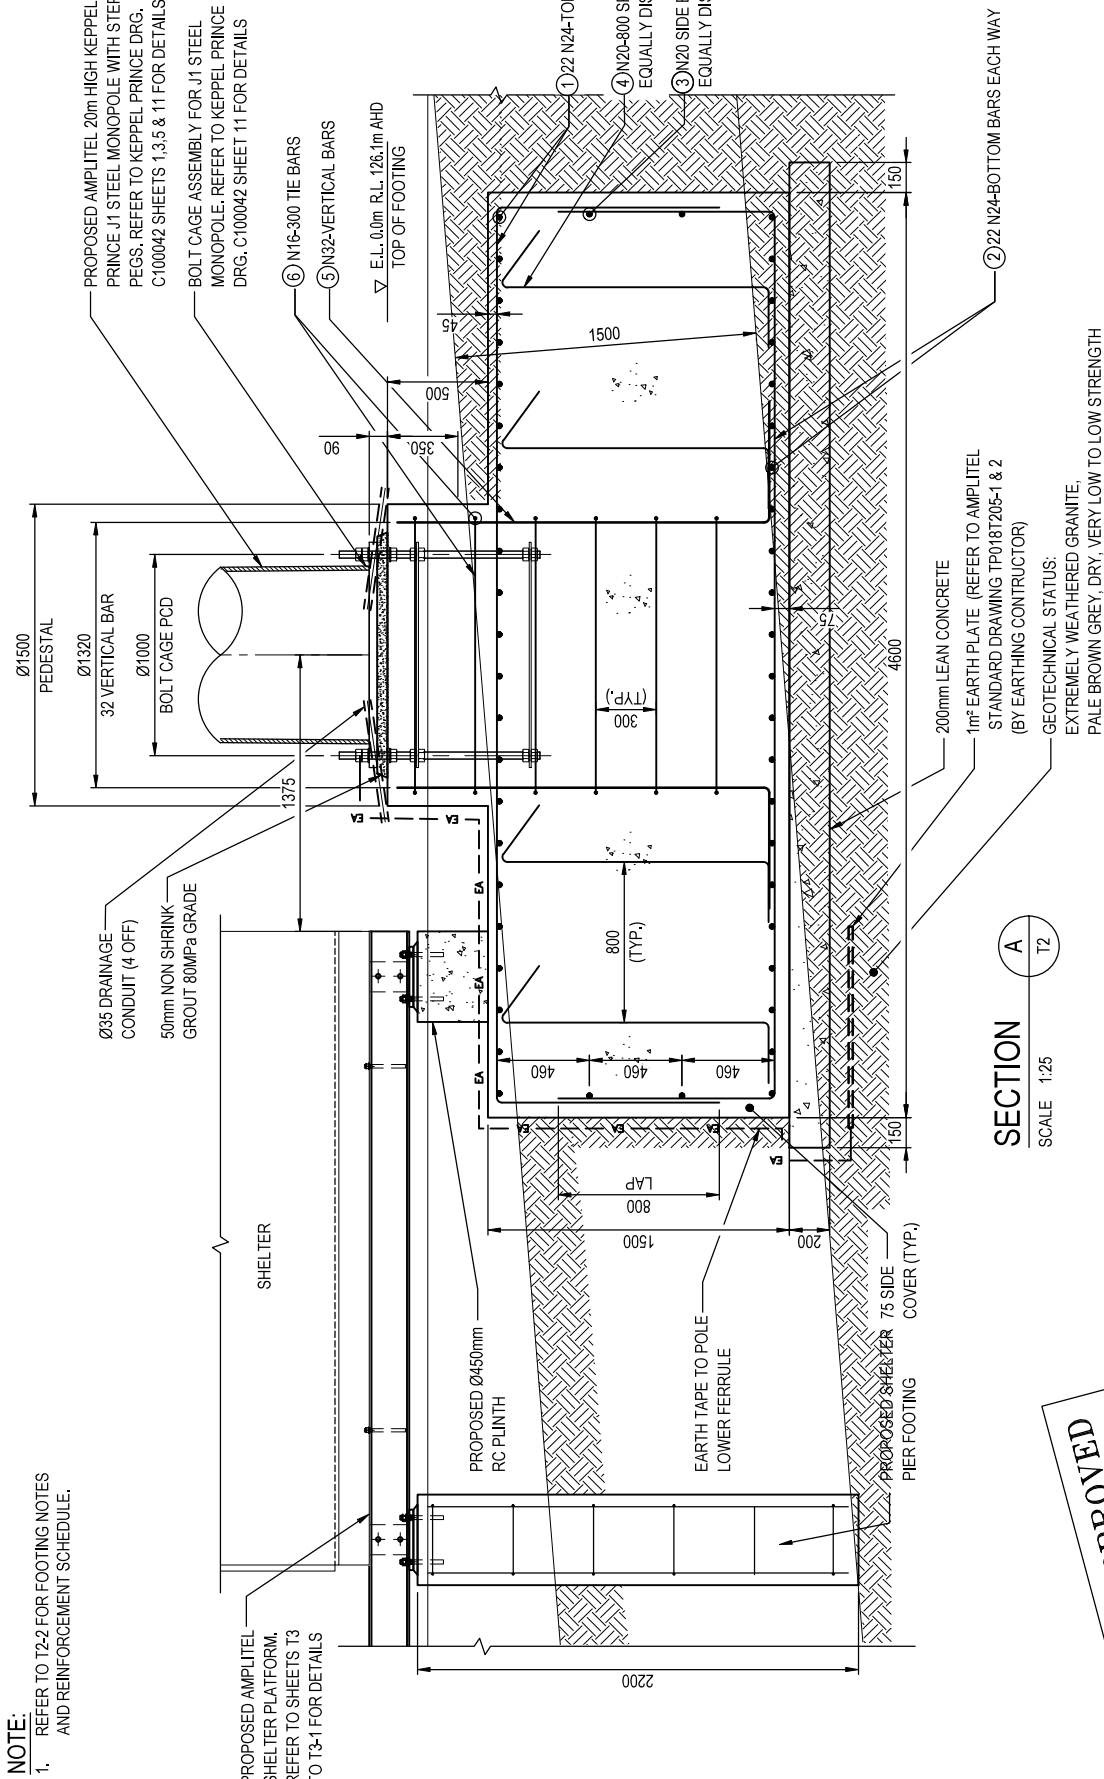

FOR CONSTRUCTION

ORDER	DRAWN	CHKD	AMENDMENT	EXAM	APPD	DATE	ISS
BT3-3049	KA	AN	FC-30104809W0001DEC-L7L18L21L285G3.85G.85	HH	AG	10.03.25	1

**AMPLITEL**
Part of the Balfour Group

TOWER AMS SITE NSW100619
PERISHER VALLEY SKI RESORT
MONOPOLE FOUNDATION DETAILS - SHEET 2 OF 3
KOSCISZKO ROAD, PERISHER VALLEY 2624

DWG NO. **NSW100619** SHIT NO. **T2-1**

**DECON**
TECHNOLOGIES

COMPLIANCE BOX
COMPLETED AS PER DESIGN ☐
ALTERATIONS IN RED ☐
NAME (PRINT) _____ DATE _____
SIGNATURE _____

UNAPPROVED DRAWING

© Amplitel Pty Ltd as Trustees for the Towers Business Operating Trust (ABN 75 357 171 746). All rights reserved.

The copyright and ownership of this drawing is assigned to Amplitel and must not be copied or disseminated without written permission from Amplitel.