
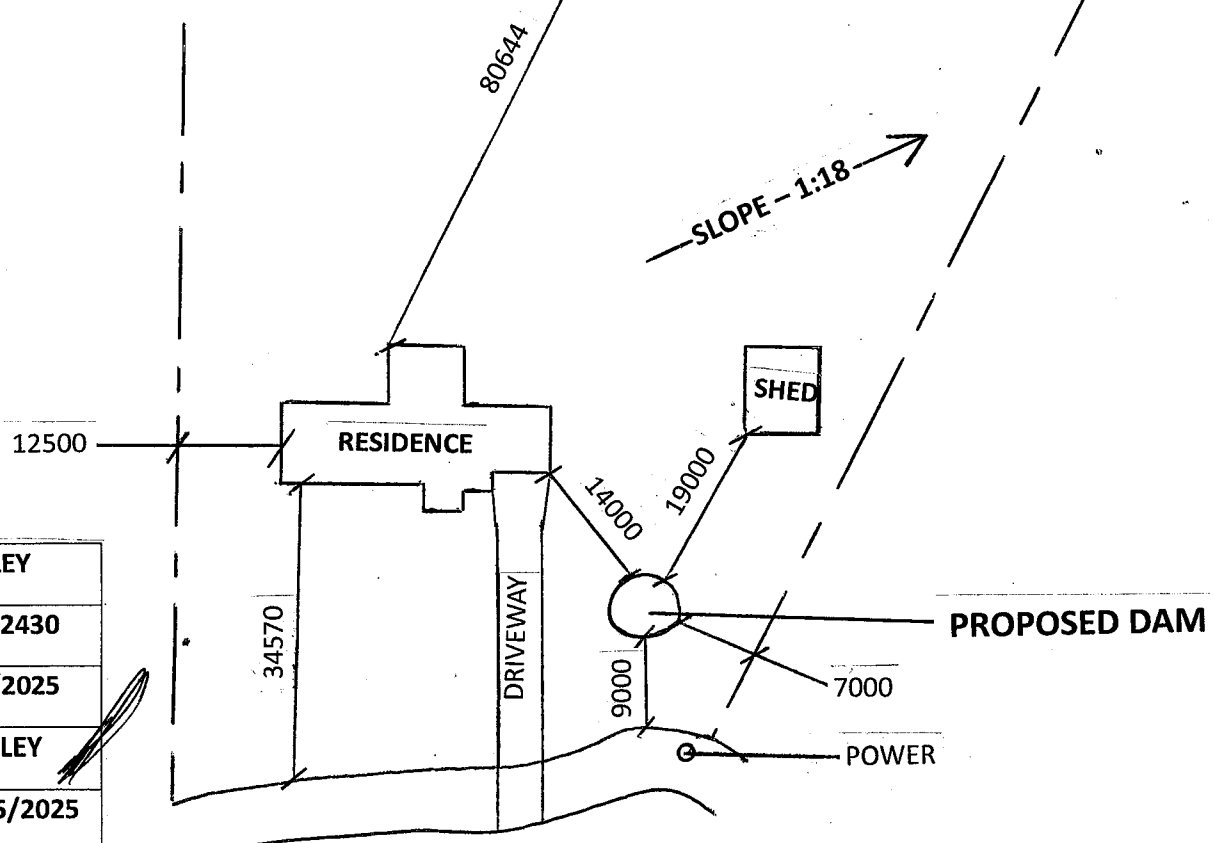


SITE DIAGRAM

SCALE 1:1000

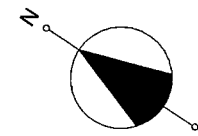

David & Fiona DUNKLEY


7 Julia View Taree NSW 2430

Site Plan

27/05/2025


Drawn by David DUNKLEY

Amendment No:3 – 27/05/2025

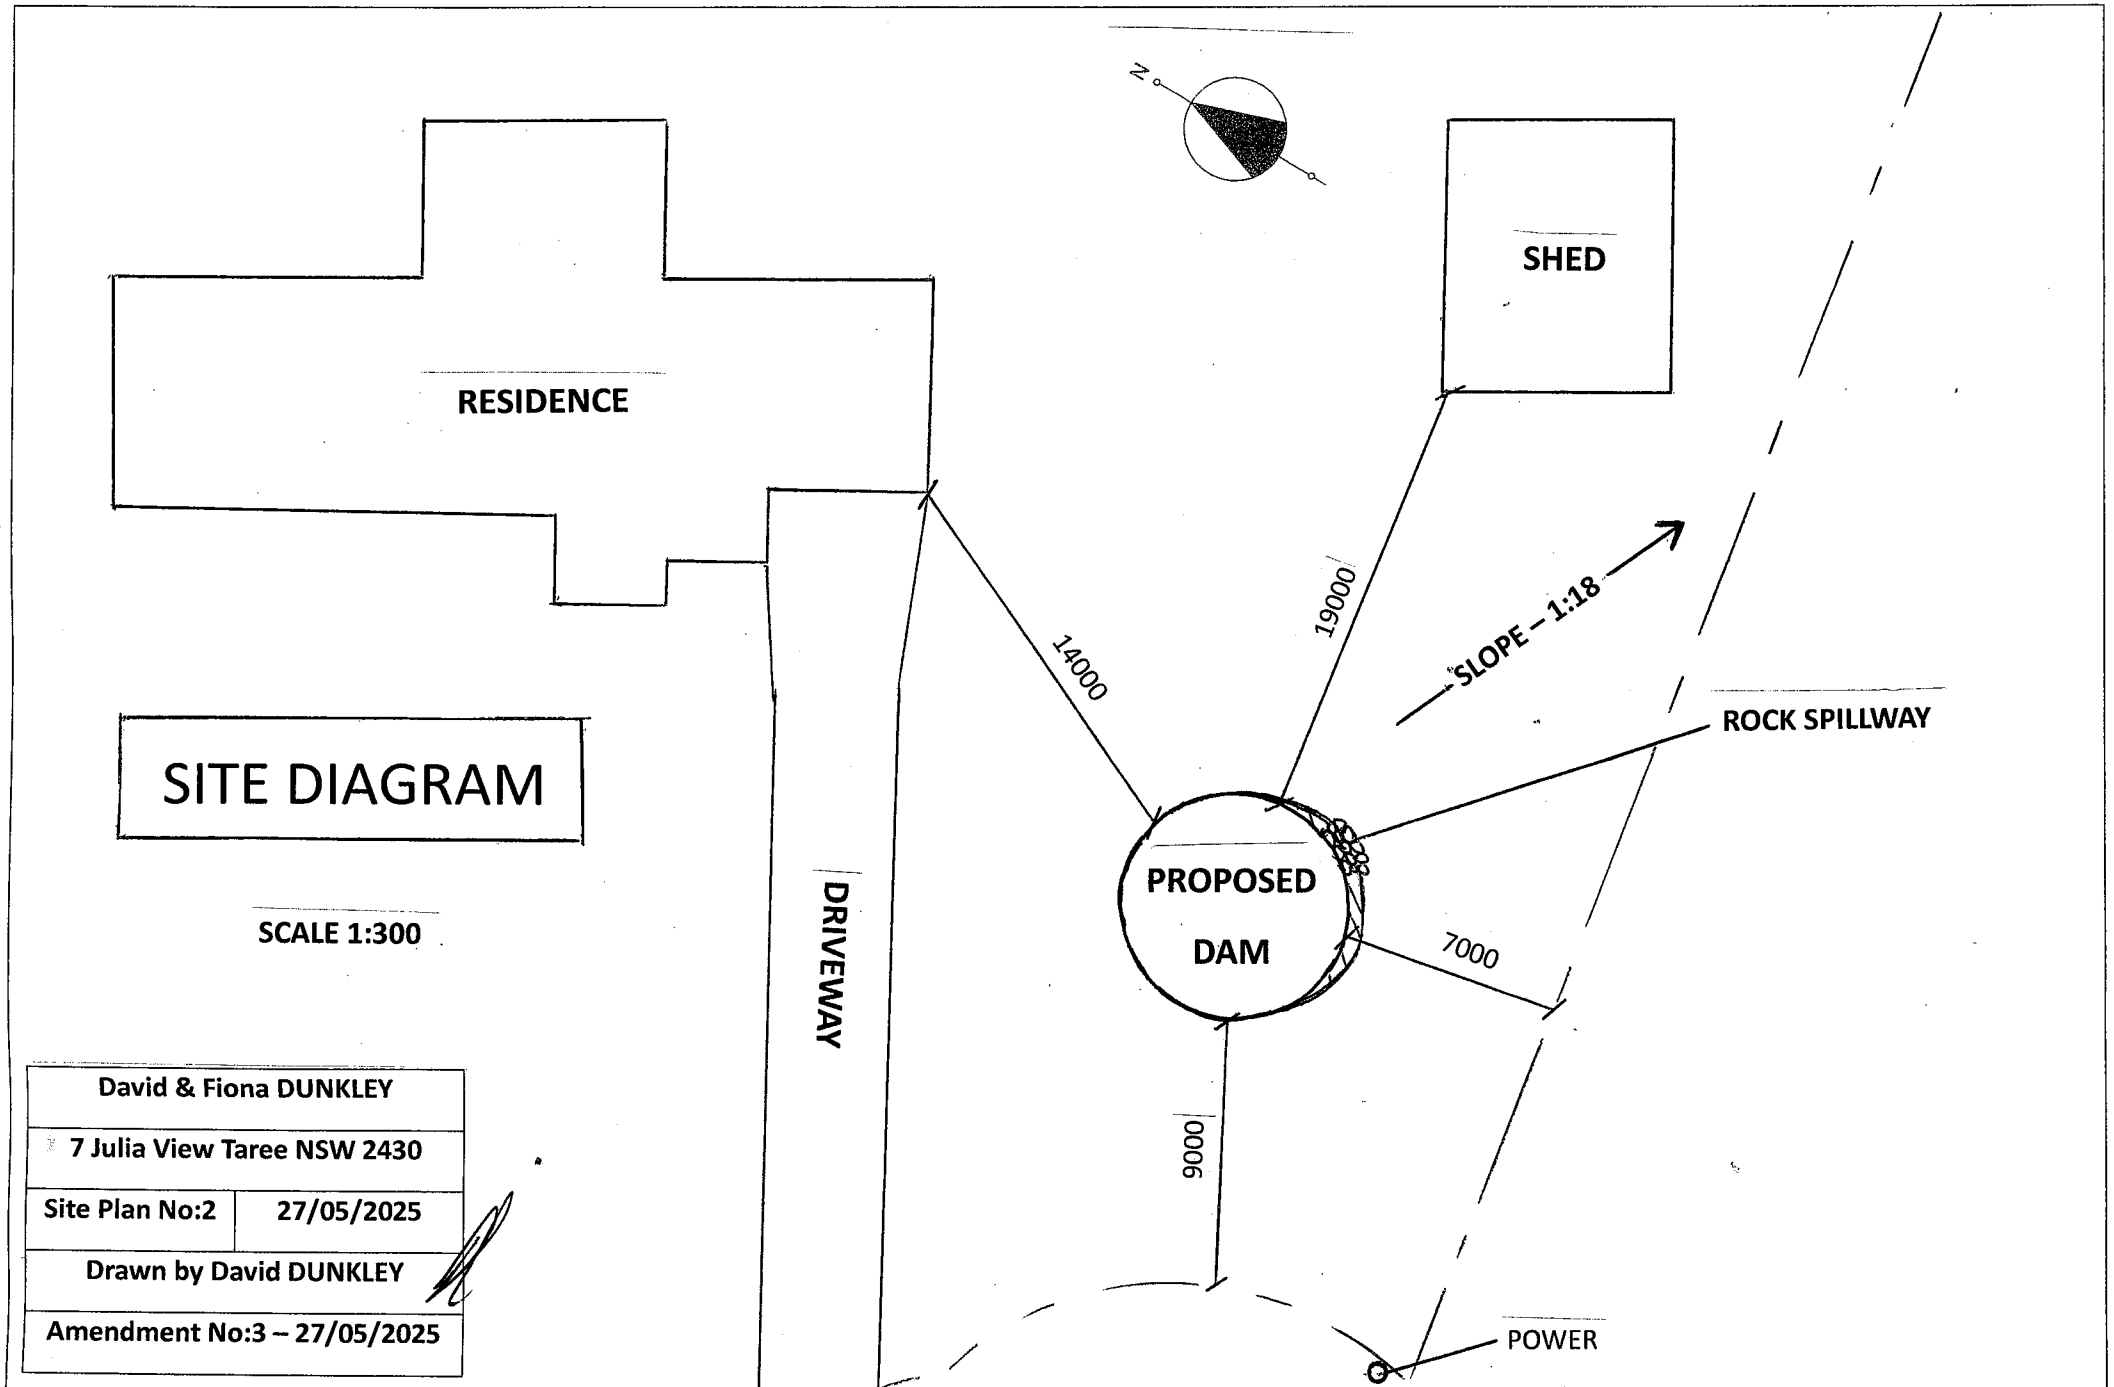

NORTH ELEVATION

SCALE 1:60

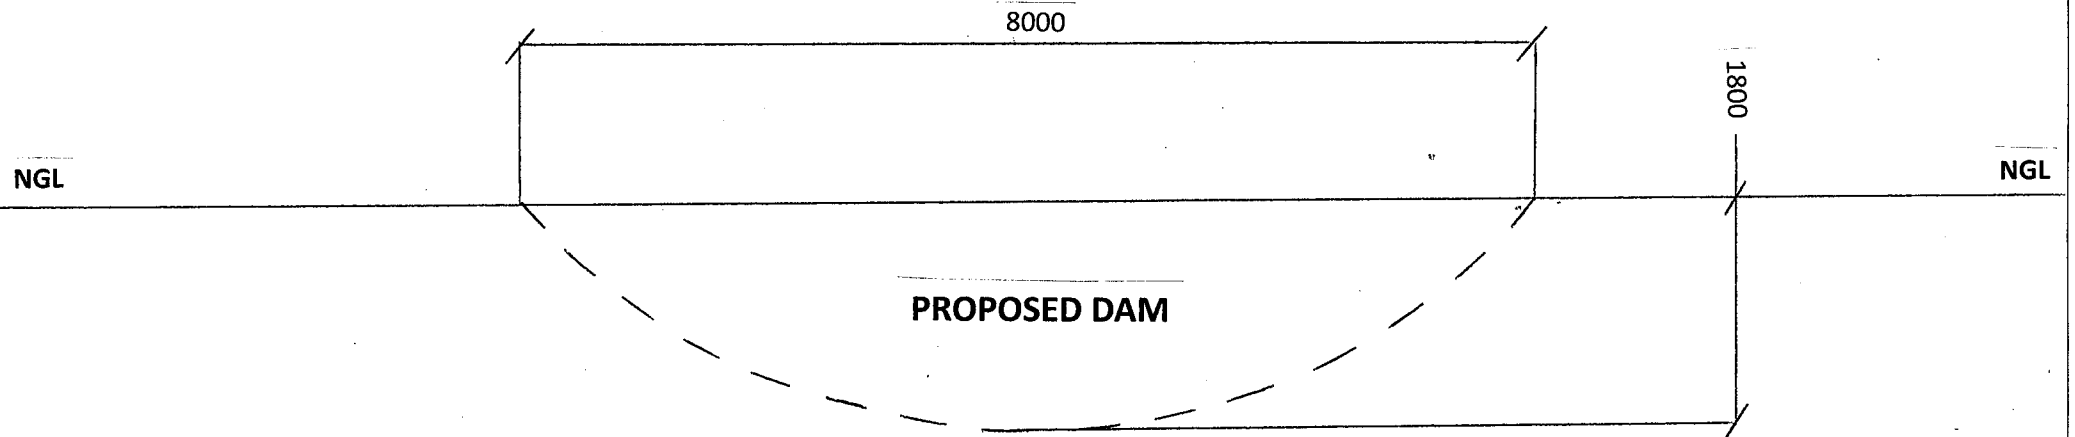

David & Fiona DUNKLEY

7 Julia View Taree NSW 2430


Elevation Plan 27/05/2025

Drawn by David DUNKLEY

Amendment No:3 – 27/05/2025

EAST ELEVATION

SCALE 1:60

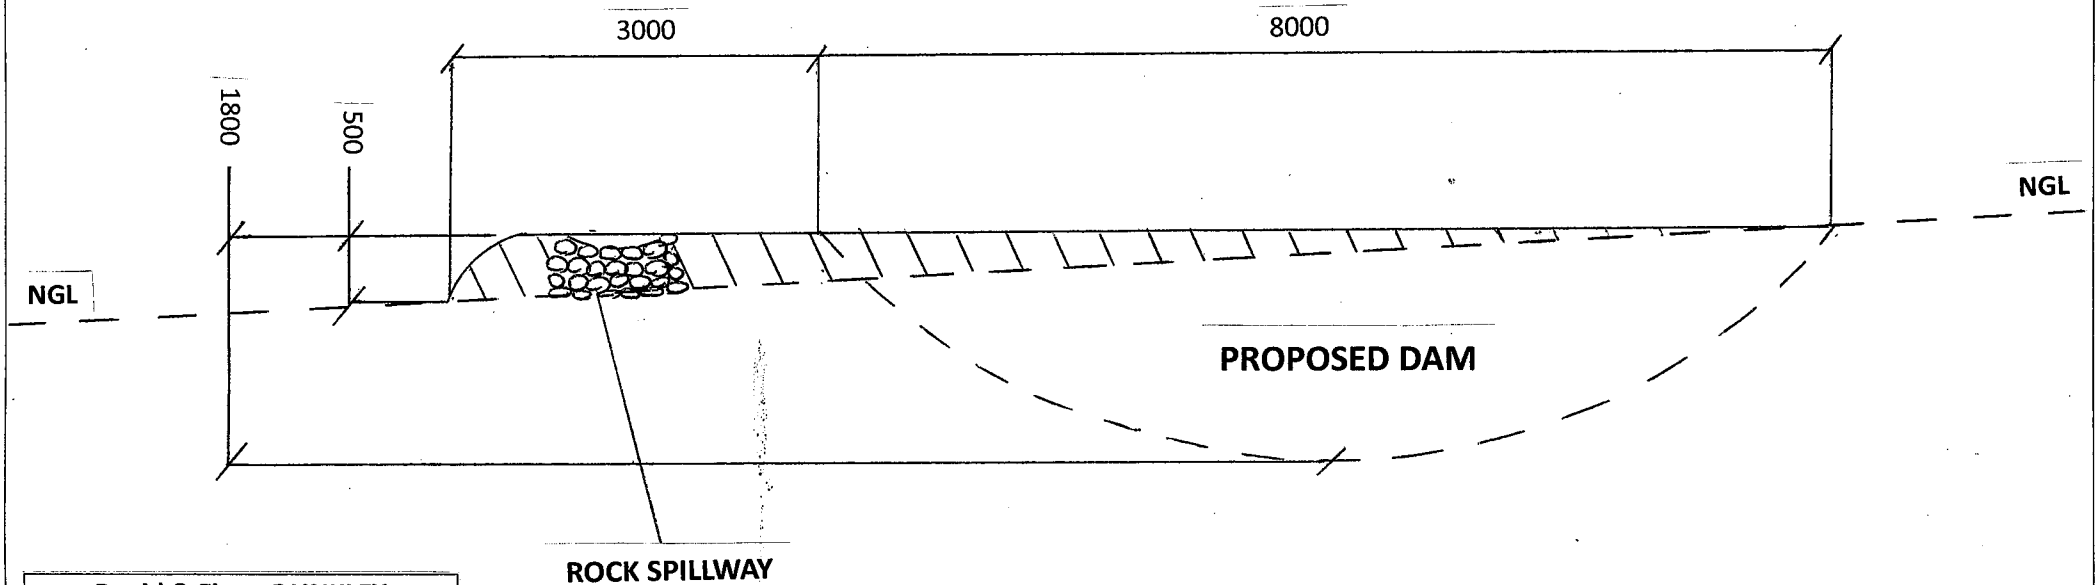

David & Fiona DUNKLEY

7 Julia View Taree NSW 2430


Elevation Plan 27/05/2025

Drawn by David DUNKLEY

Amendment No:3 - 27/05/2025

SOUTH ELEVATION

SCALE 1:60

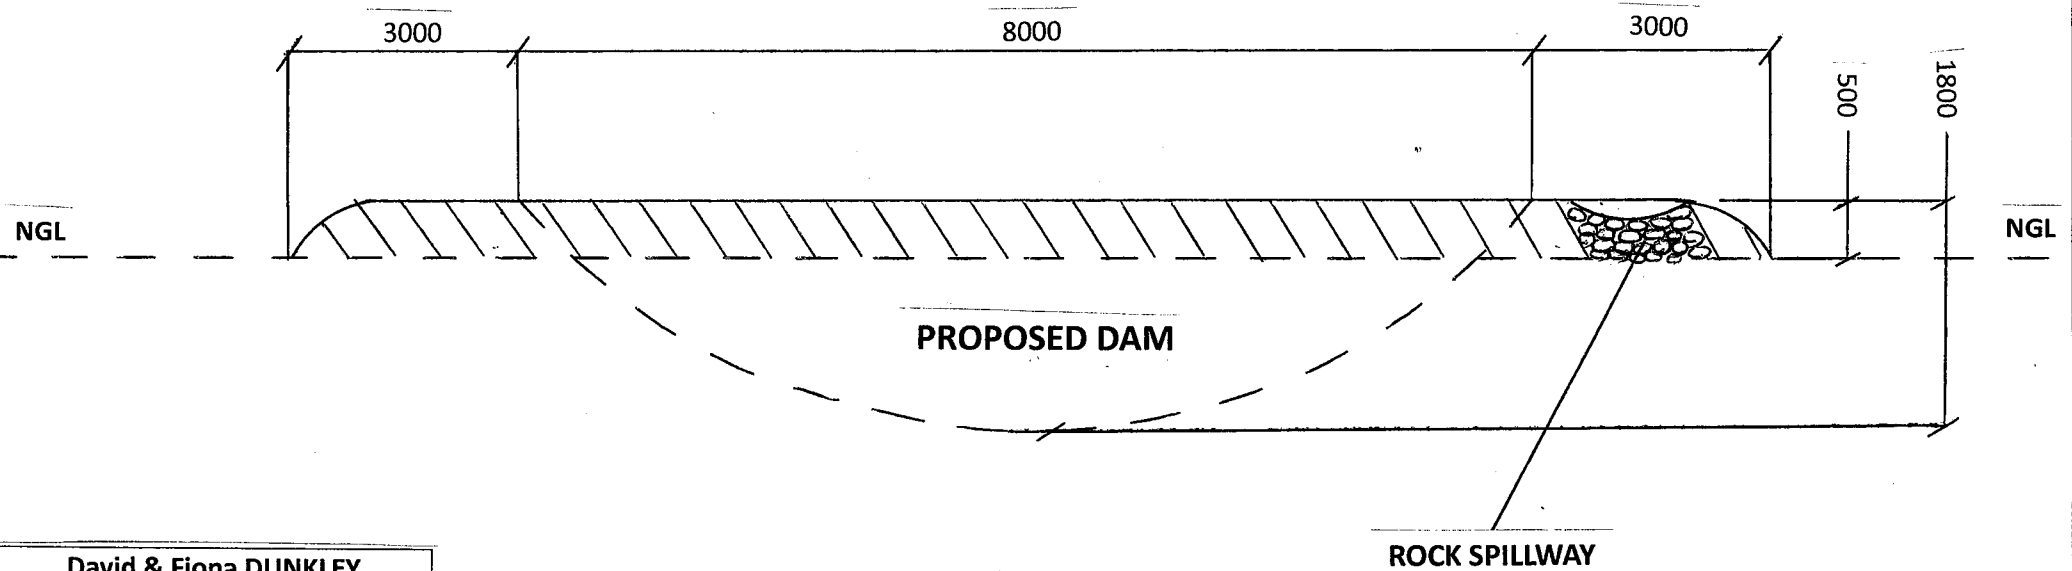

David & Fiona DUNKLEY

7 Julia View Taree NSW 2430


Elevation Plan 27/05/2025

Drawn by David DUNKLEY

Amendment No:3 – 27/05/2025

WEST ELEVATION

SCALE 1:60

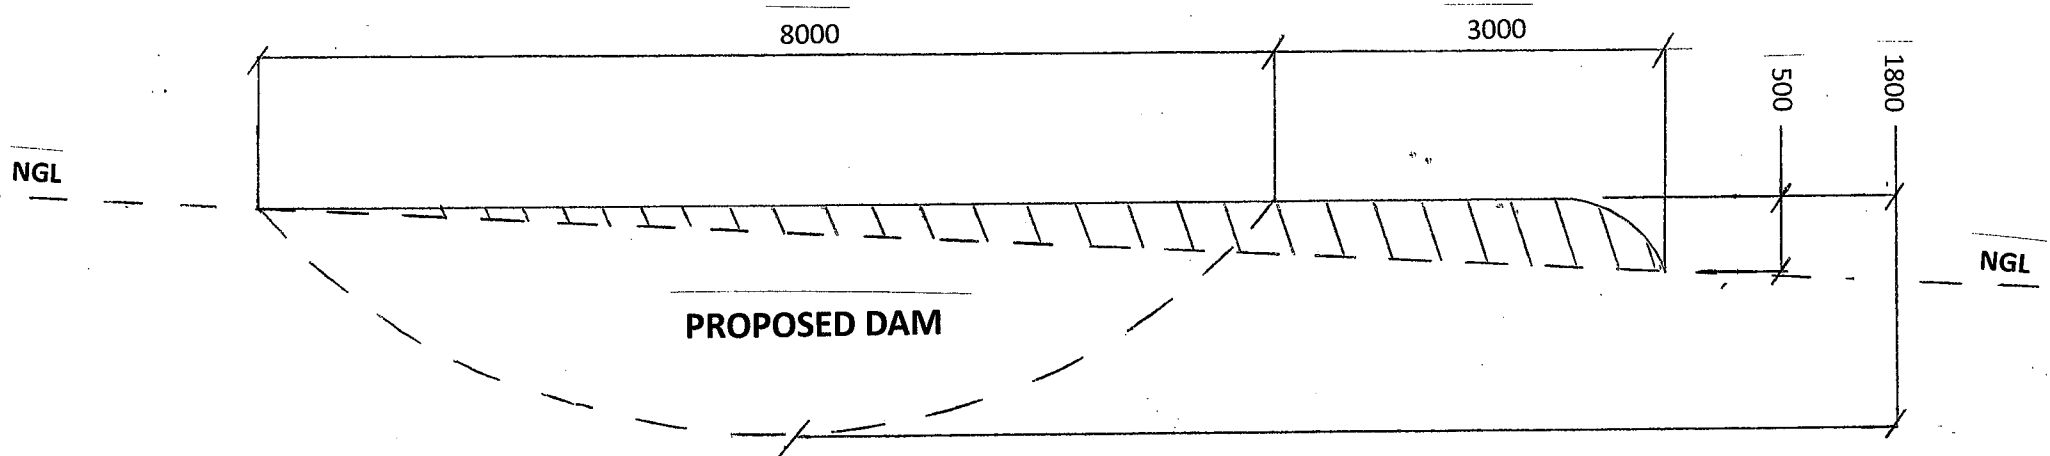

David & Fiona DUNKLEY

7 Julia View Taree NSW 2430


Elevation Plan 27/05/2025

Drawn by David DUNKLEY

Amendment No:3 - 27/05/2025

WEST ELEVATION SECTIONAL PLAN

SCALE 1:60

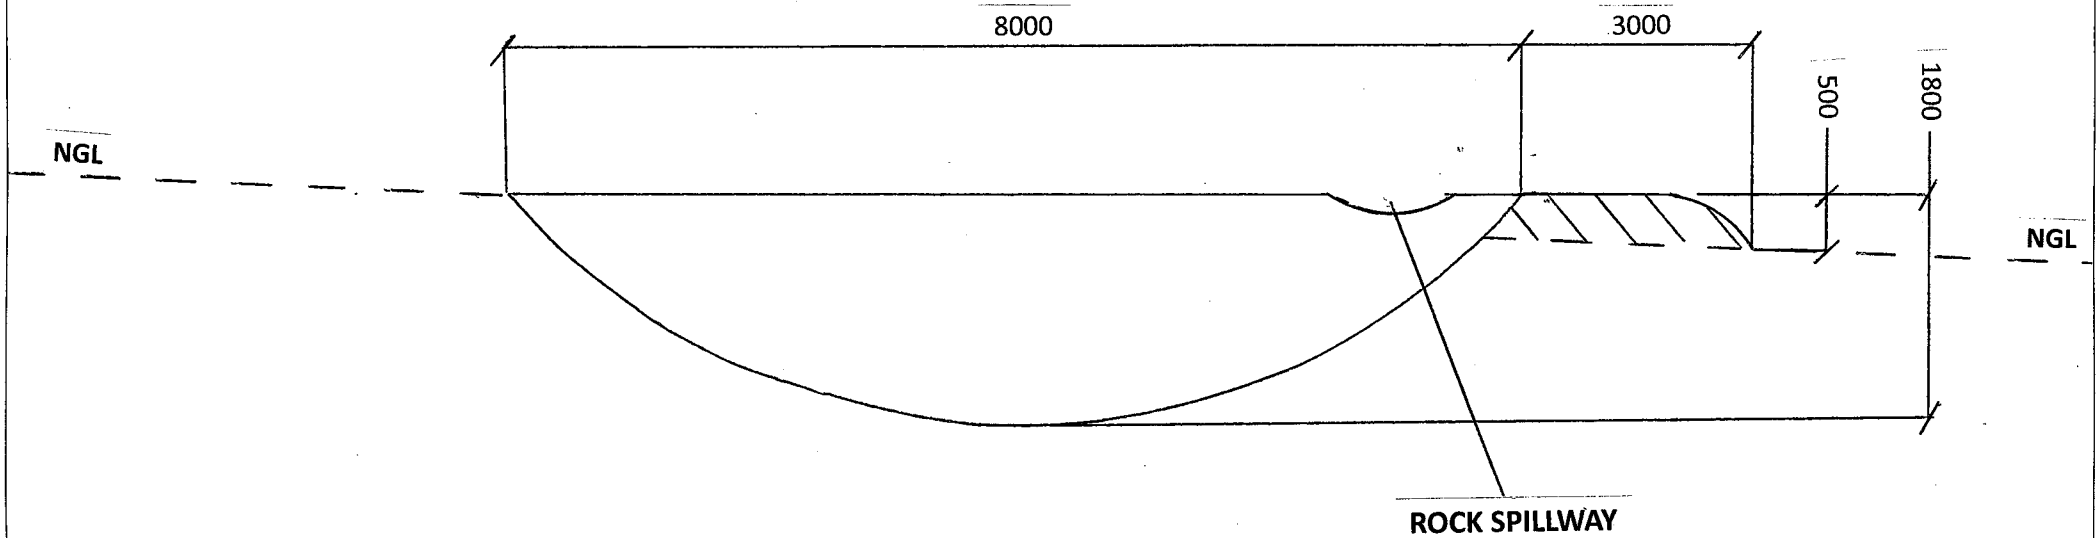

David & Fiona DUNKLEY

7 Julia View Taree NSW 2430

Sectional Plan 27/05/2025

Drawn by David DUNKLEY

Amendment No:3 – 27/05/2025

SLOPE – 1:18