


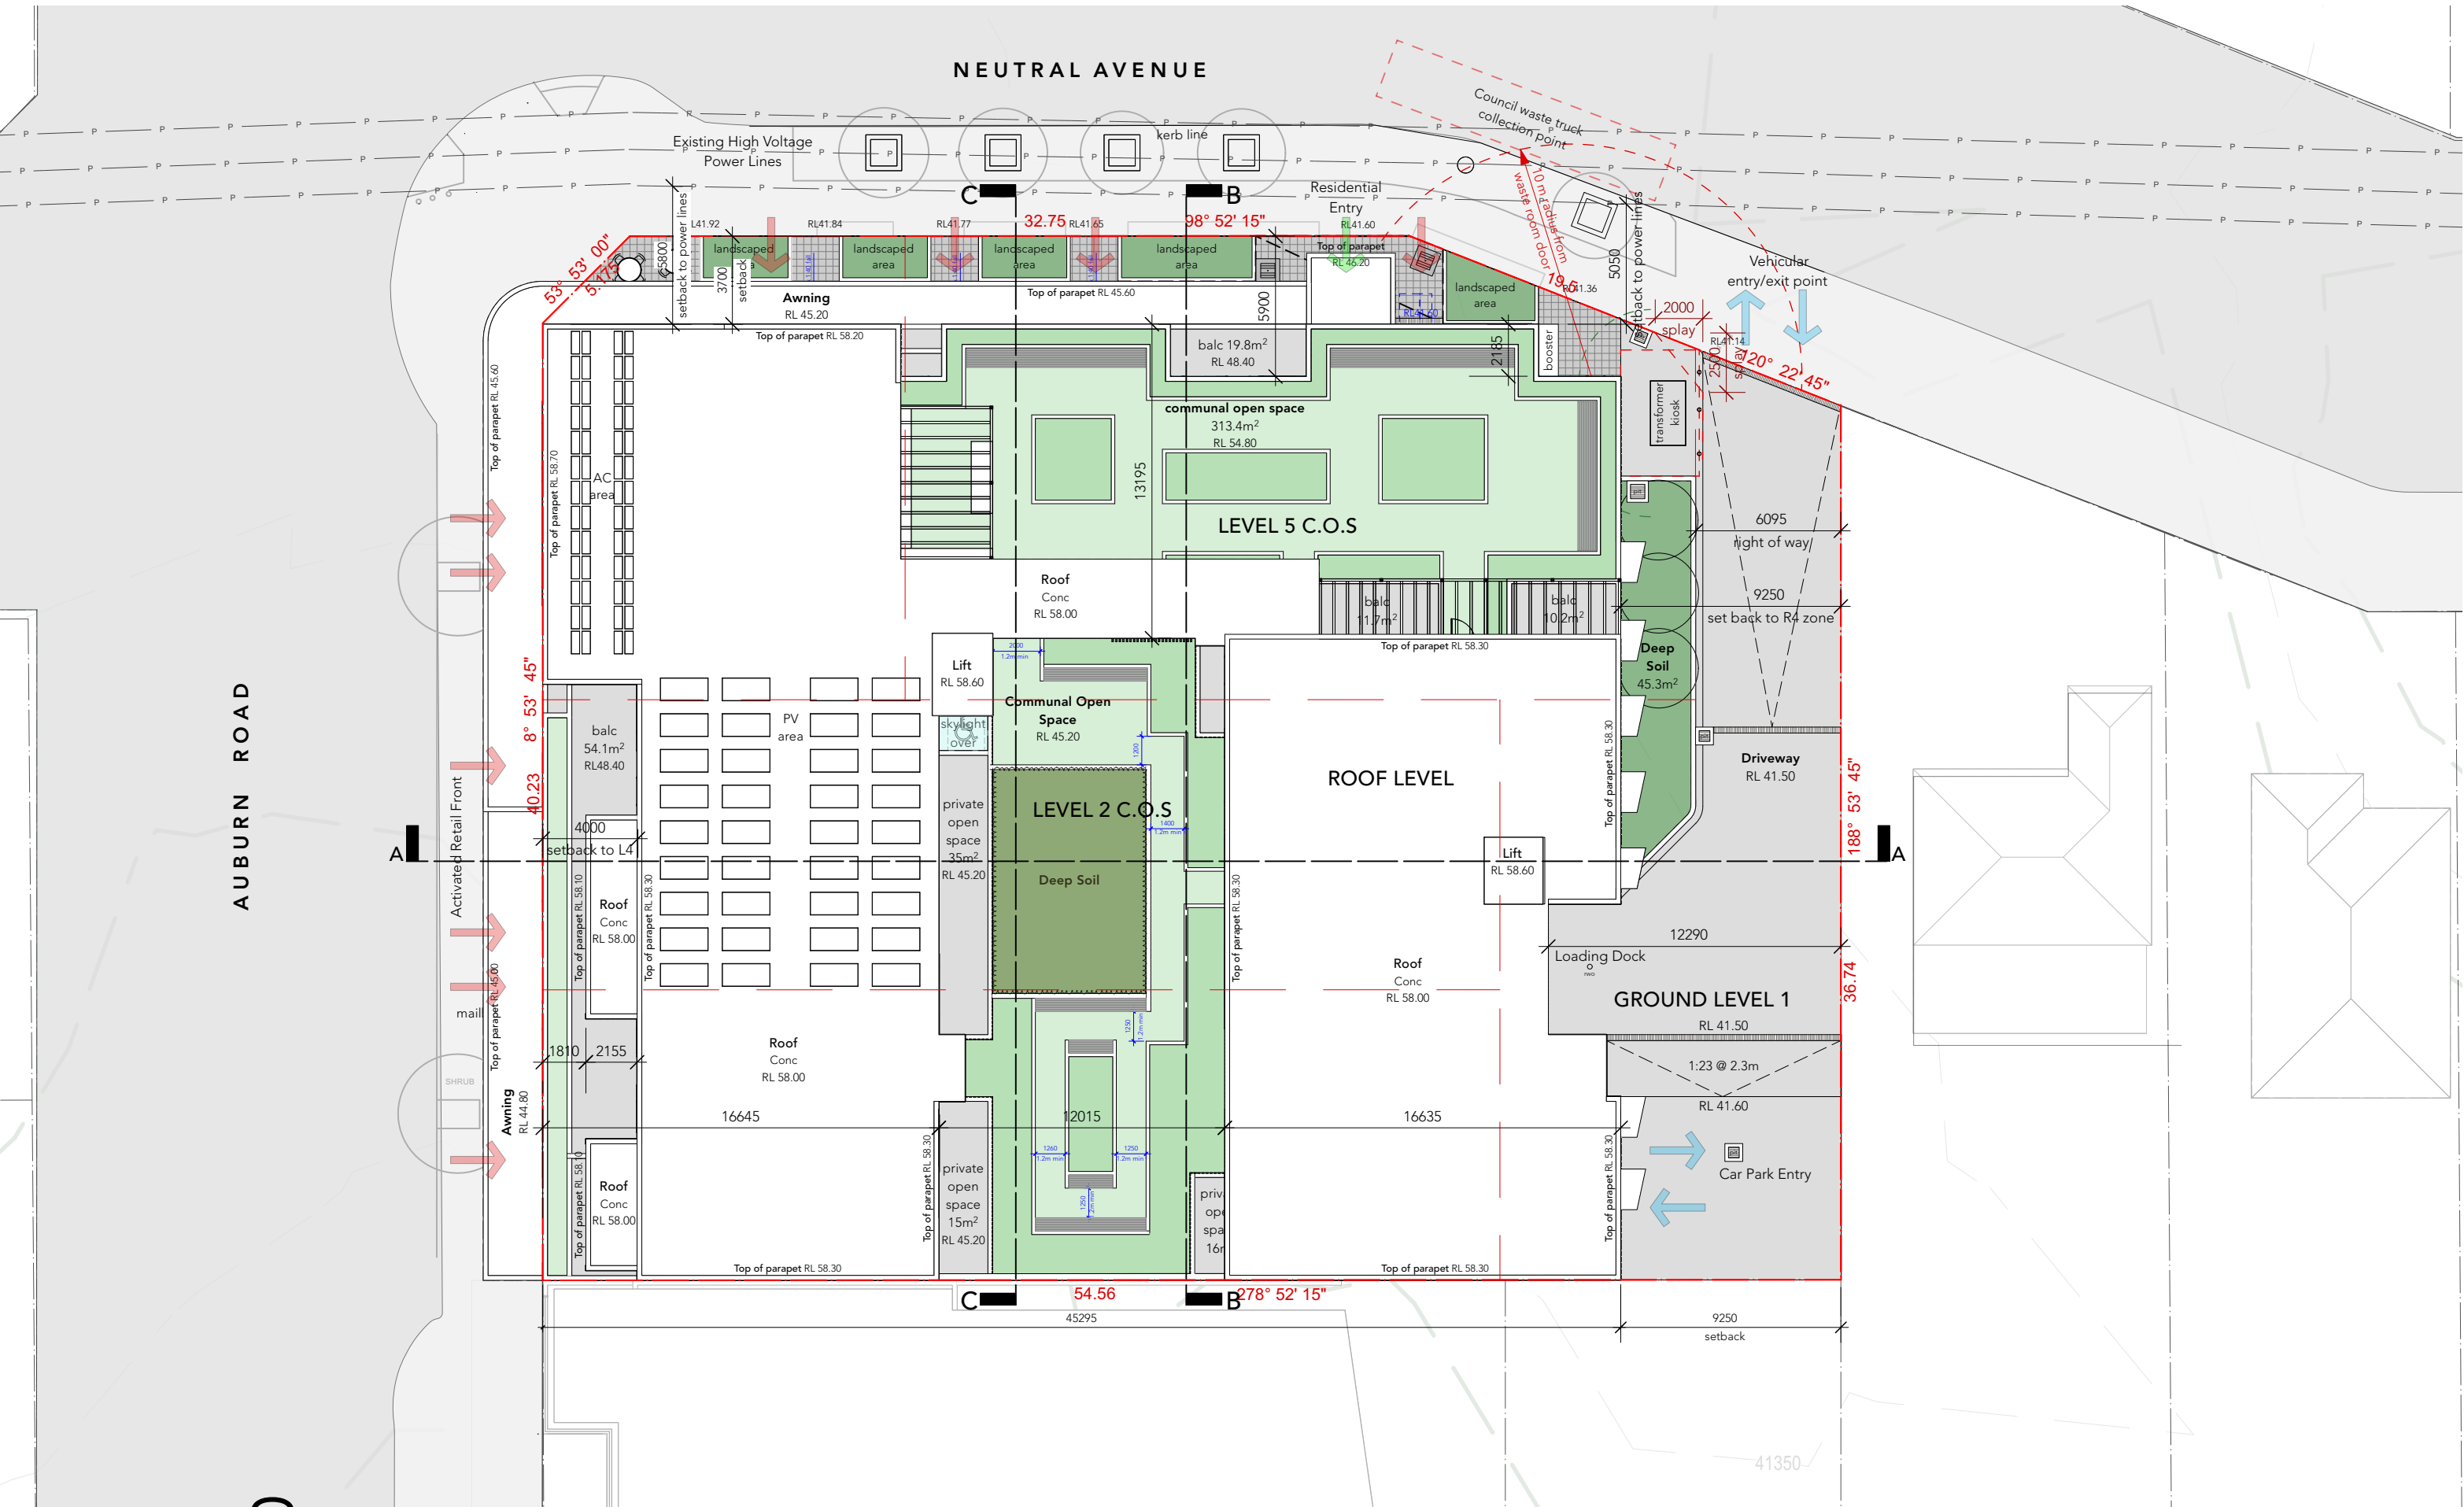


OLSSON

ARCHITECTURE | URBAN PROJECTS
Level 4 T 02 9281 0181
68-72 Wentworth Avenue F 02 9281 3171
Surry Hills NSW 2010 E info@olssonassociates.com.au

Russell Olsson Registered Architect 7079
© Copyright in all documents and drawings prepared by OLSSON and in any works executed from those documents and drawings shall remain the property of OLSSON or on creation vest in OLSSON

NOTES

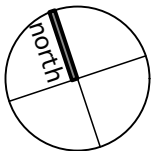

REV	DATE	DESCRIPTION
J	12/12/24	For consultant co-ordination
K	16/12/24	For Client
L	19/12/24	For consultant co-ordination
M	20/3/25	Development Application
N	22/4/25	Development Application Submission

PROJECT
Mixed-Use Development

CLIENT
SDT Constructions Pty Ltd

PROJECT ADDRESS
77-81 Auburn Rd &
19 Neutral Ave - BIRRONG

TITLE
Site Plan

SCALE 1:250 @ A3	DRAWN LT/MA	CHECKED BY RO
PROJECT NO. 2015	DATE 22/4/25	STAGE DA
DWG NO A-005	REVISION N	