

**Zenith**  
Surveying  
Services

**LAND SURVEYORS**

ABN: 97 085 028 379

45 Tuncurry Lane  
Tuncurry NSW 2428


Ph: (02)6555 7024   Mob: 0410 596 896

New Timber Jetty  
to Replace Existing  
0.69 AHD    20.8 Sq m

## Sailfish Waterway Drainage Reserve

- H5 150mm Posts covered with 225mm PVC pipe

- H5 150mm Posts

 

### Existing Concrete Path



### Existing Brick Retaining Wall

H5 150mm Posts  
H5 Deck Bearer  
225 mm PVC pipe  
200x50 H4 Joists  
240x50 H4 Beams  
240x50 H4 Face Beams  
140 x 20 Mebau Deck

Dimensions May Vary Slightly During Construction


*RaP Drawing*  
Phone 0421808574 rapdrawing@gmail.com  
abn 30 632 283 157

client      **Referbished Timber Jetty**  
John Clark  
4 King George Parade  
Forster      NSW 242


Print Date: Saturday, 22 March 2025

page: 2 / 3 A3

Dimensions are in millimetres \* Figured dimensions to be taken in preference to scale \* Levels and dimensions to be verified prior to construction \*All work to comply to Council regulations.

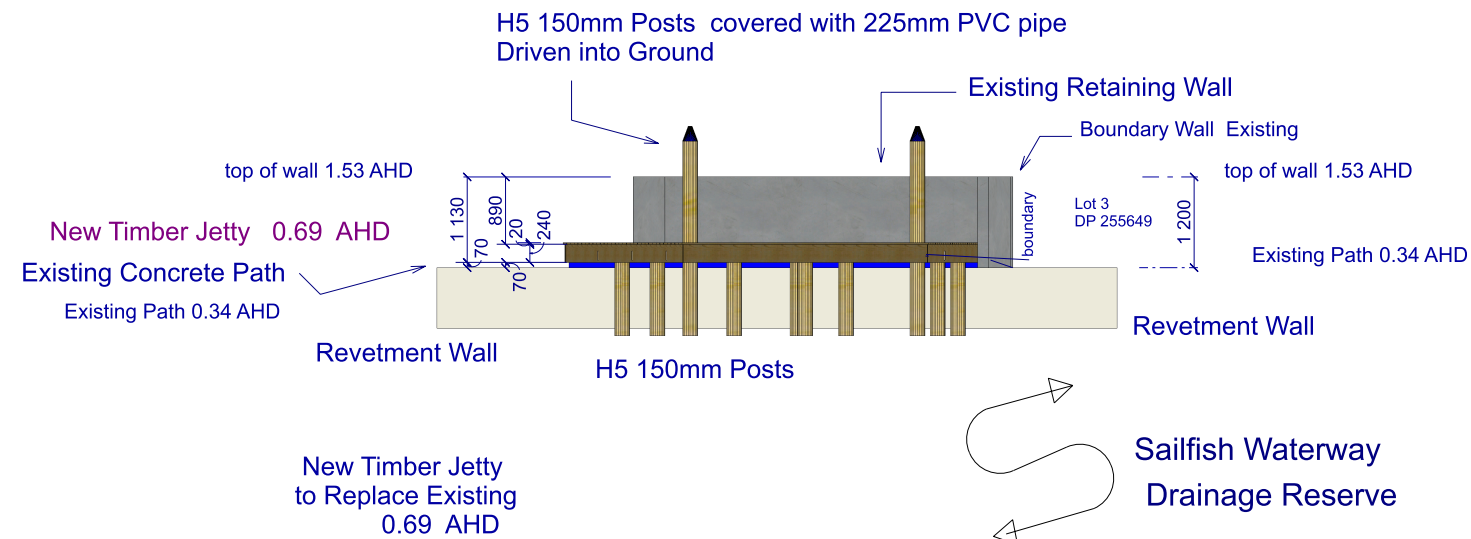

East Elevation  
SCALE: 1:100

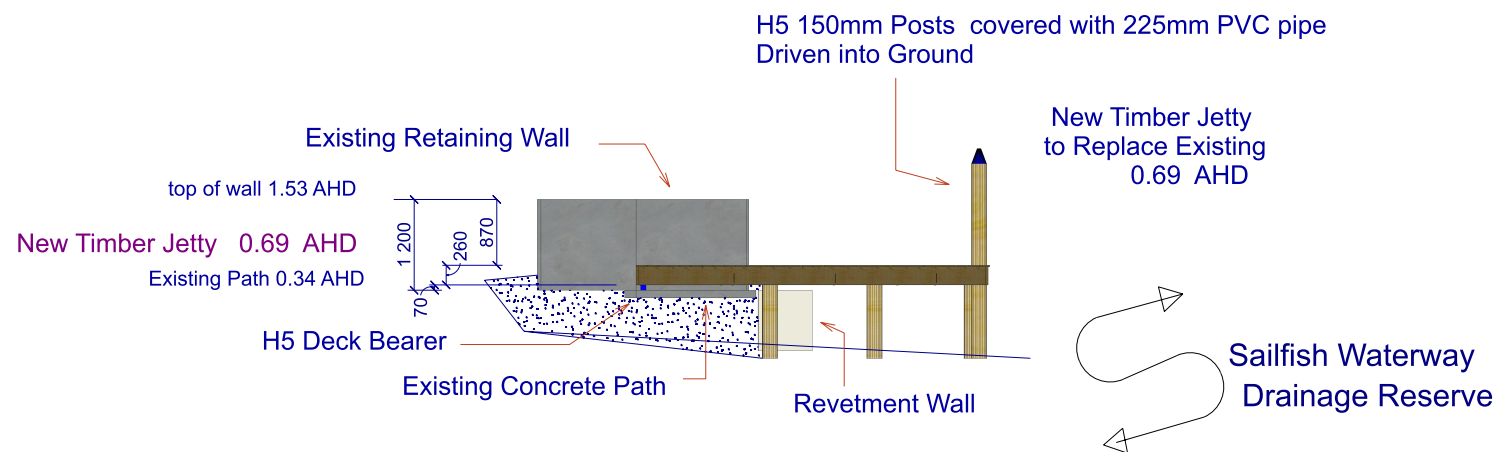

South Elevation  
SCALE: 1:100