




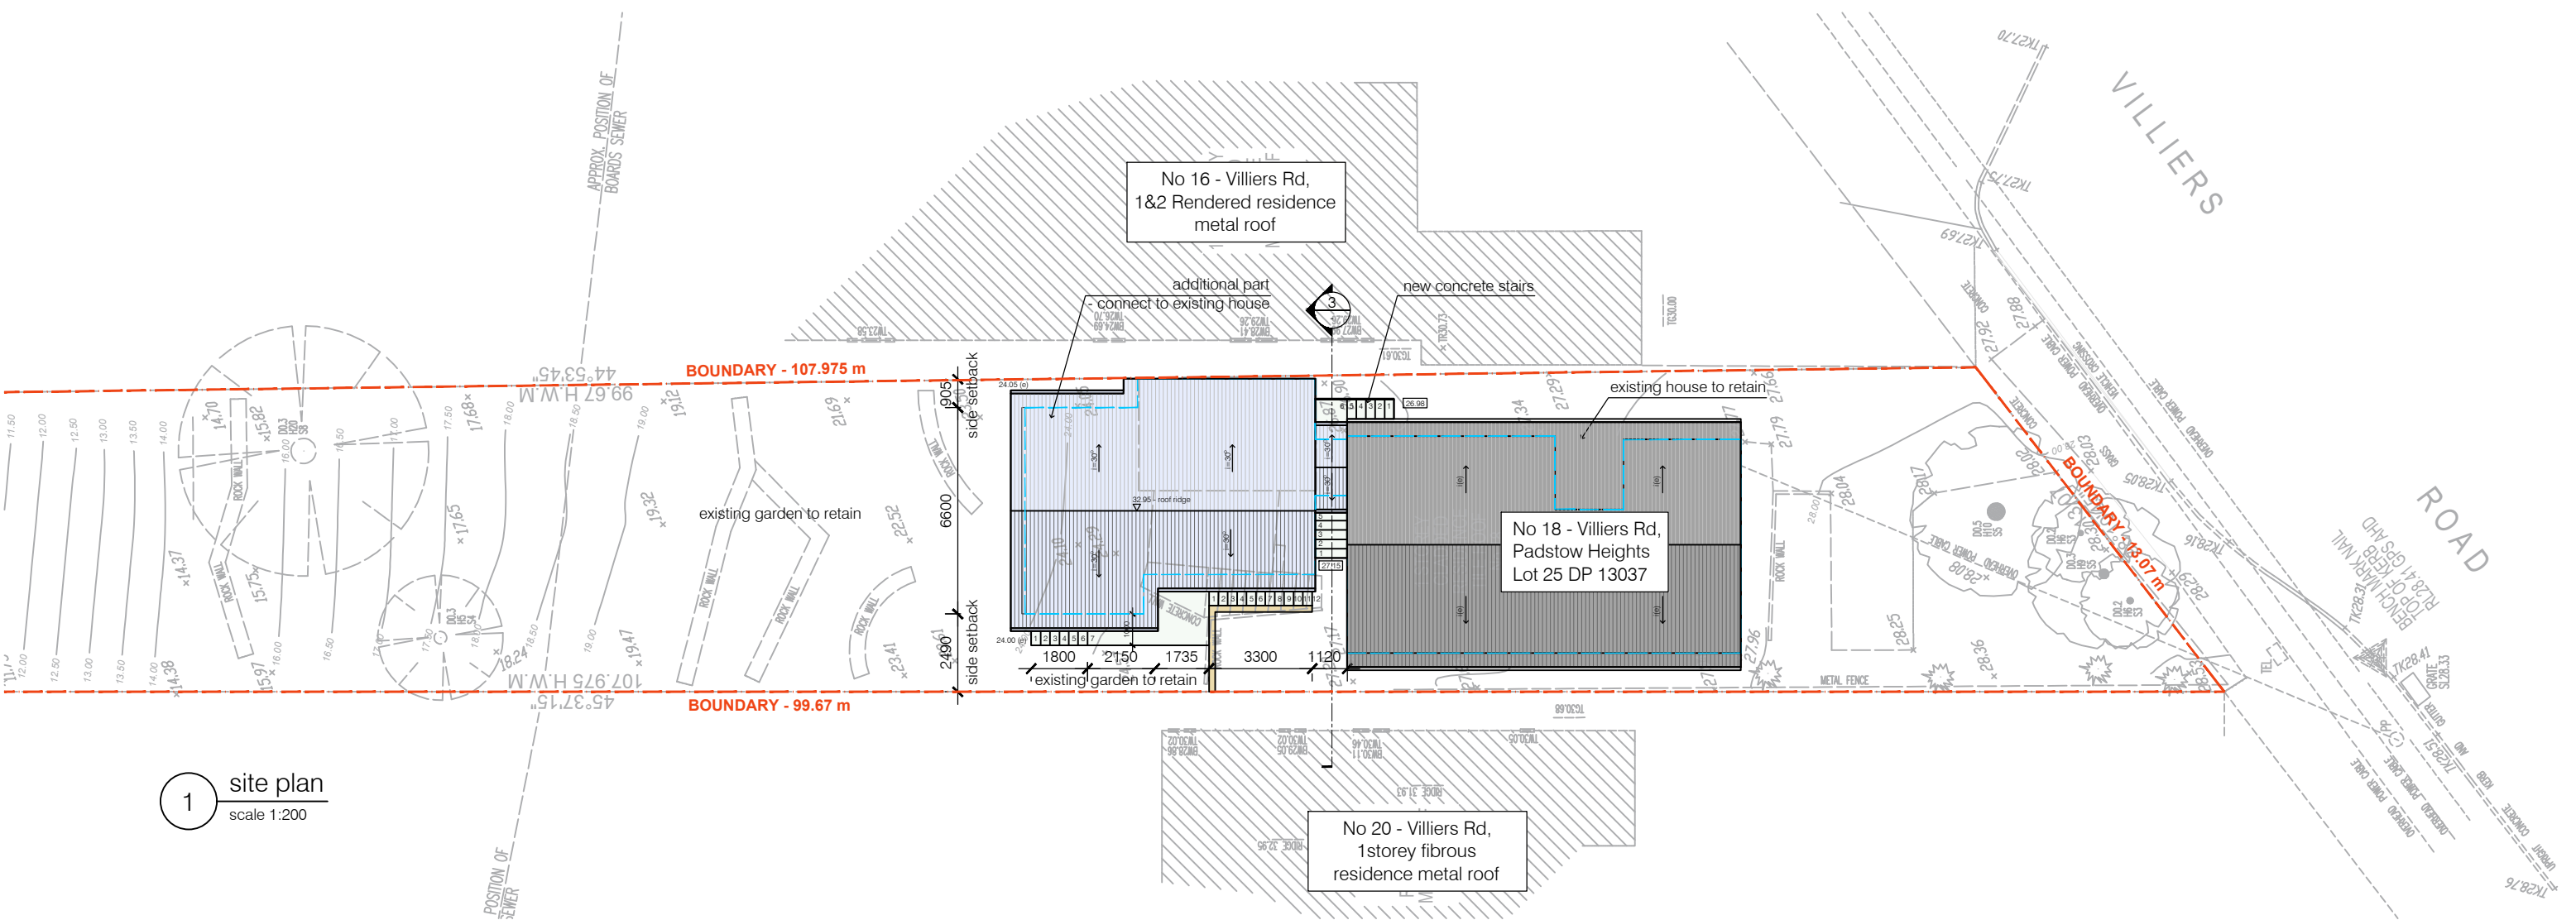


1 site plan
scale 1:200

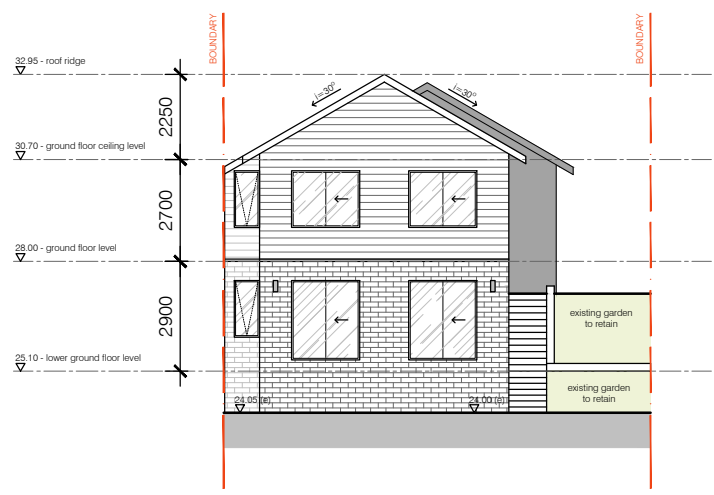


2 Northeast Elevation
scale 1:200

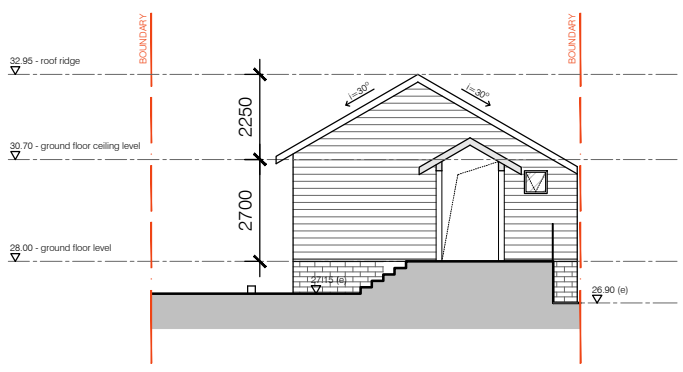

3 Southwest Elevation
scale 1:200

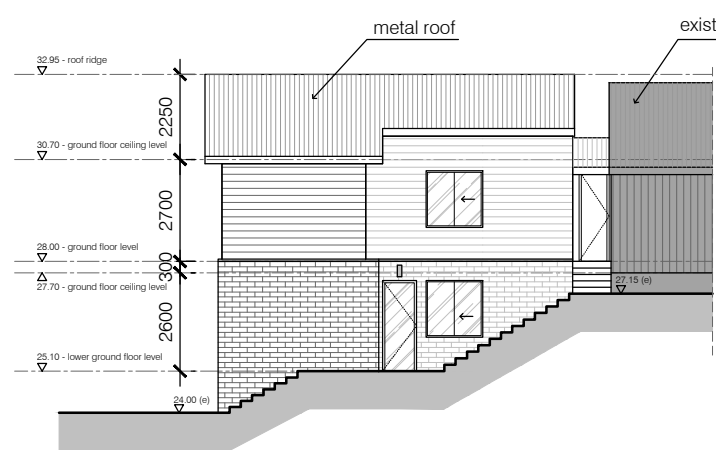

4 Northwest Elevation
scale 1:200

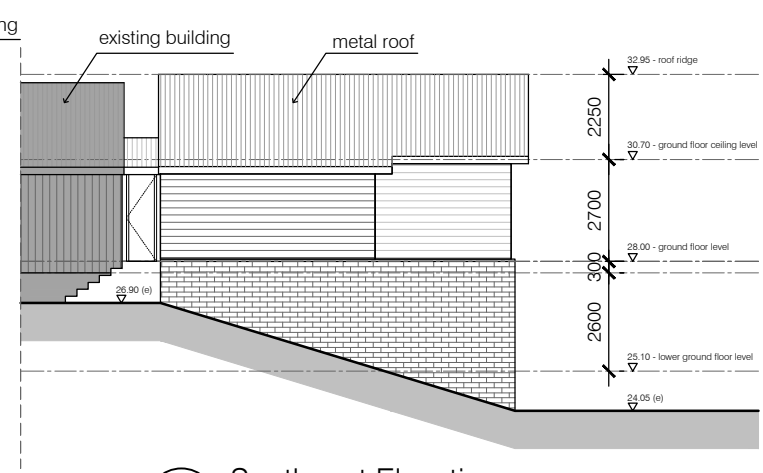

5 Southeast Elevation
scale 1:200



date	description		The Contractor shall verify all dimensions & levels on the site. Written dimensions to take preference over scaled dimensions. Documents & design remain the copyright of the Architect & cannot be reproduced without written consent.	HARRY DESIGN STUDIO add 2 chichester st, maroubra, nsw 2035 phone +61 490 334 341 email info@harrydesignstudio.com.au website www.harrydesignstudio.com.au	project drawing	NOTIFICATION_PLAN	18 Villiers Rd, Padstow Heights	drawing.no	DA01A	scale 1:200@A3 plotdate 21/04/2025 issue A
issue	remember									
about										
job.no										