

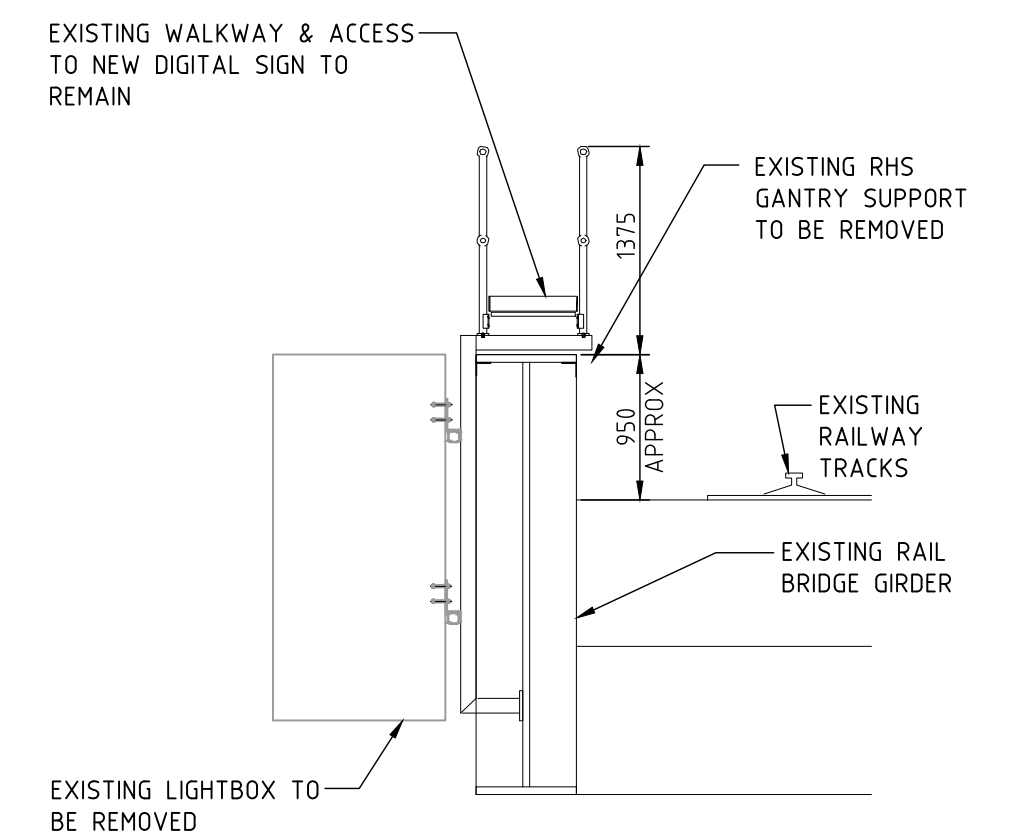


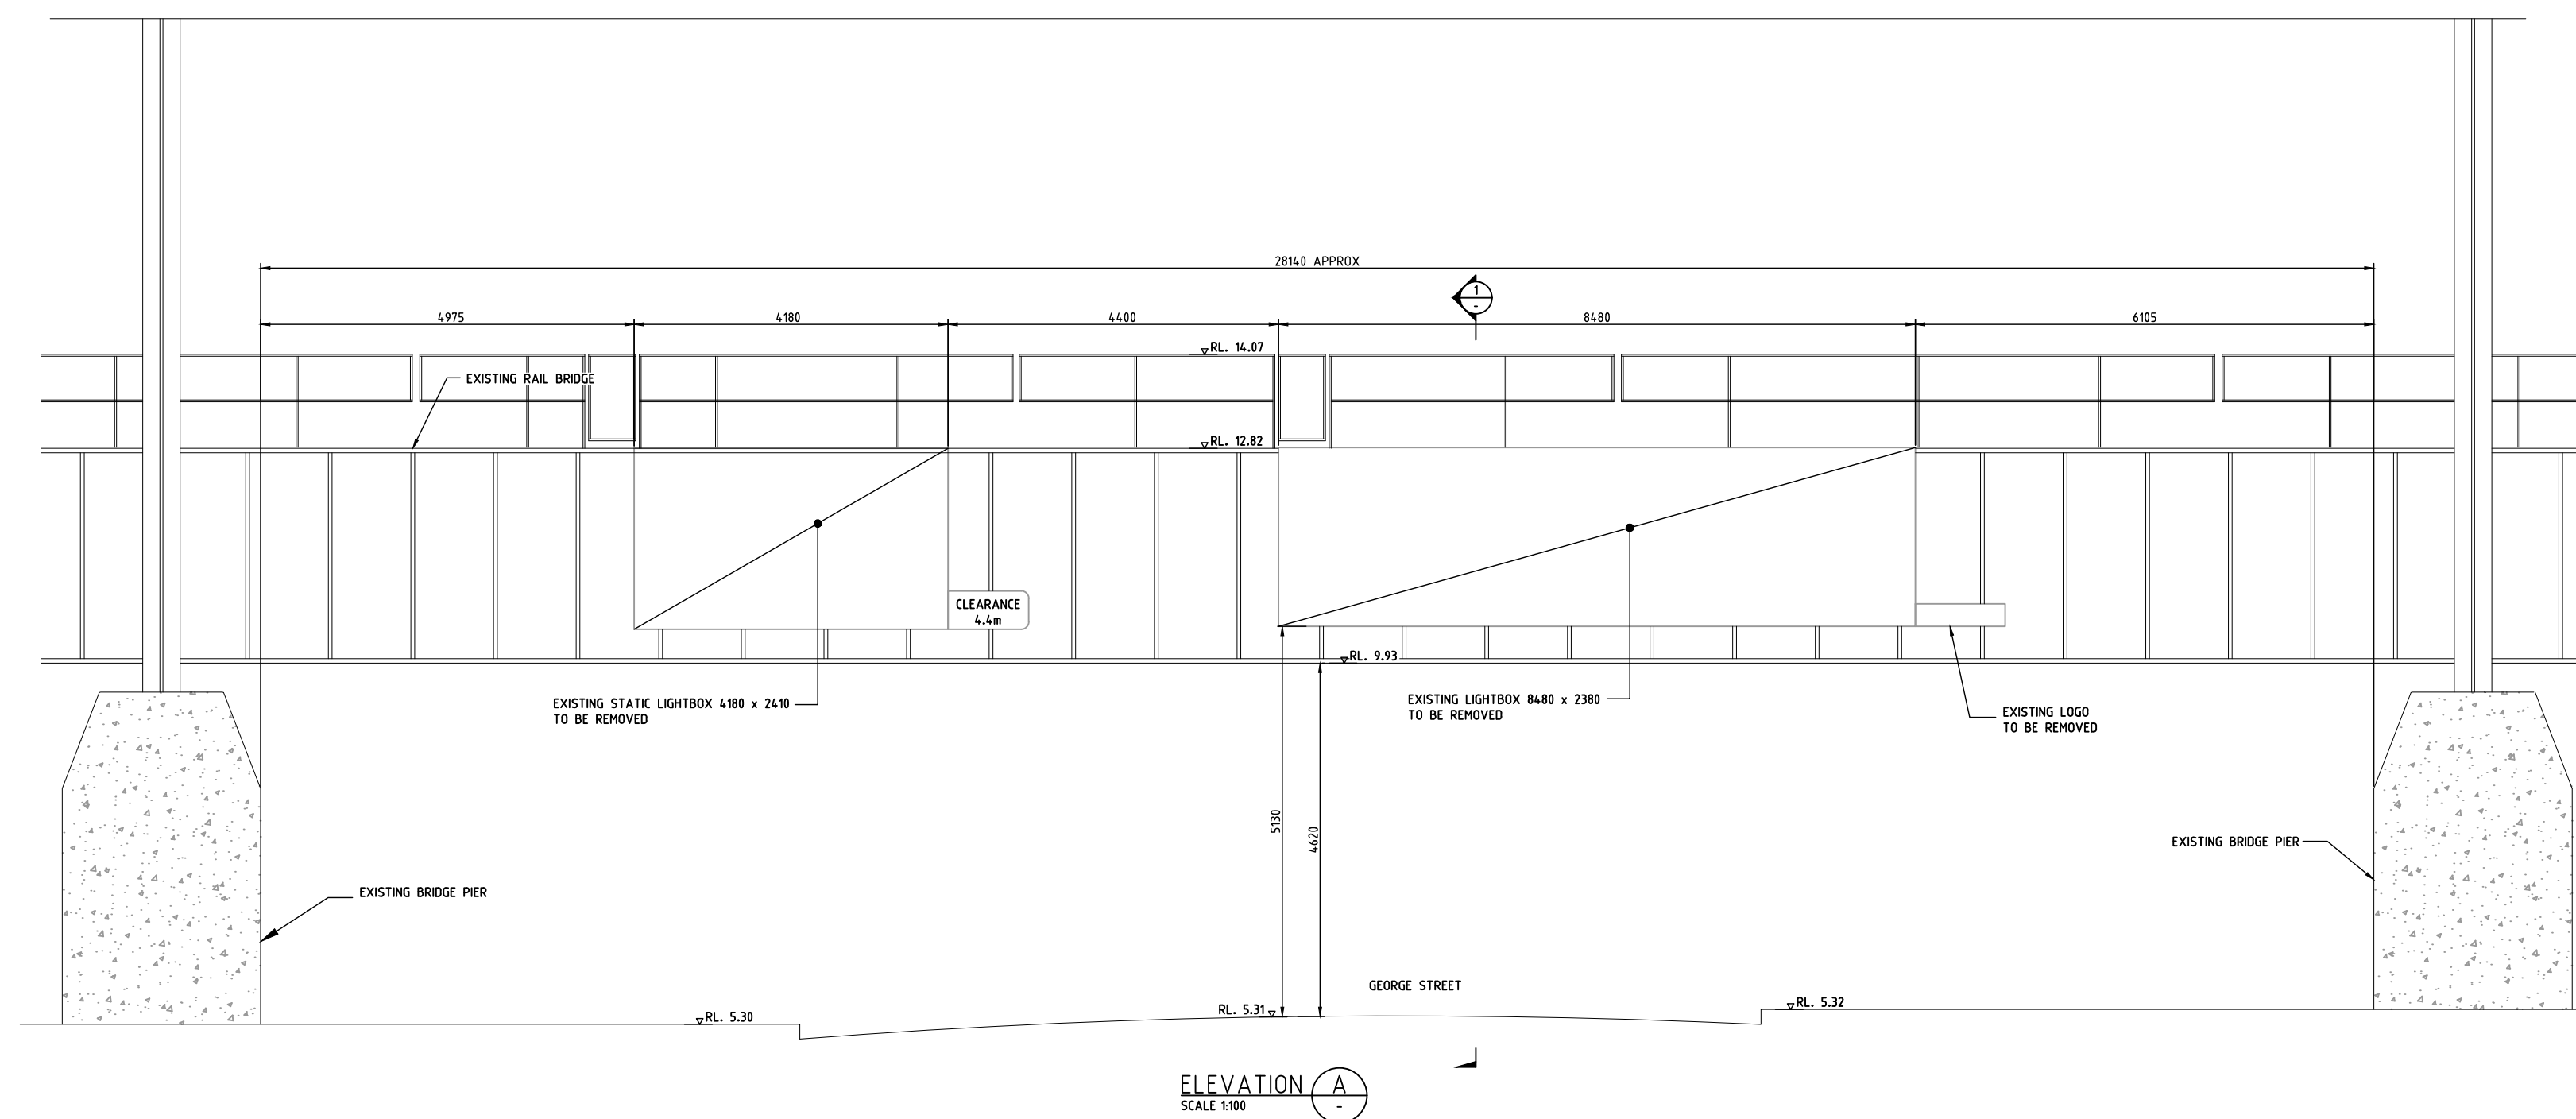

AERIAL PHOTO
NTS

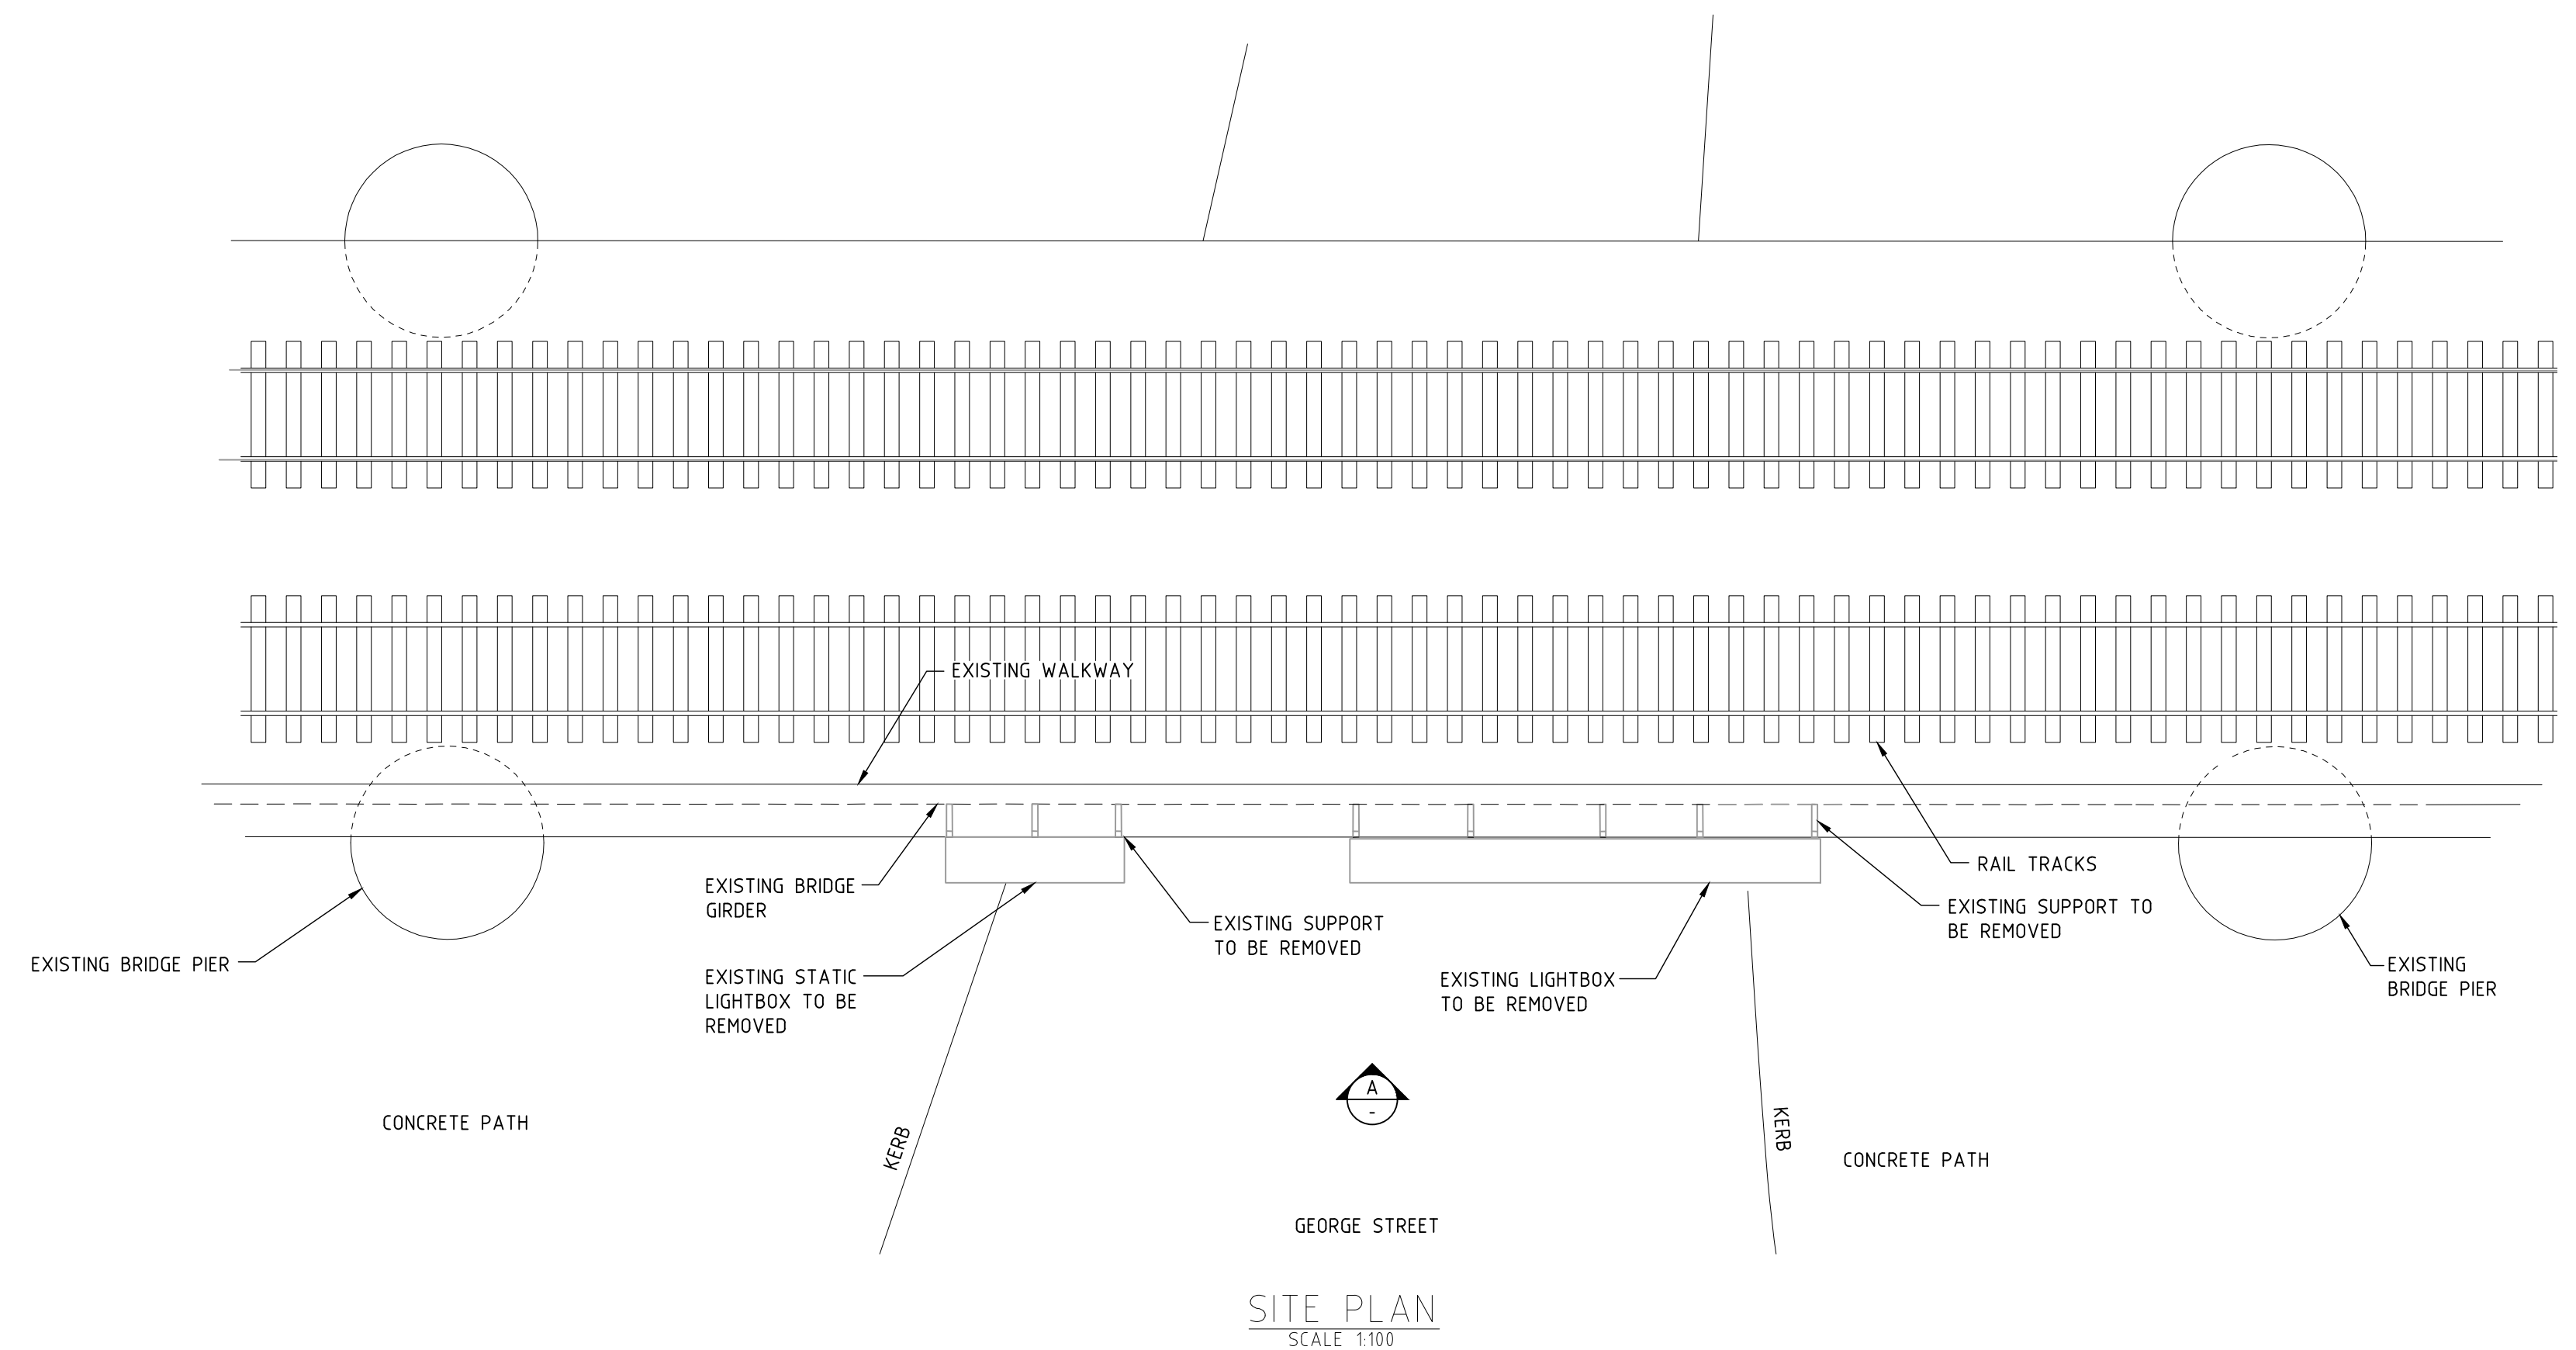

SECTION 1
SCALE 1:50

NOT FOR CONSTRUCTION

ISS	DATE	COMMENT
A	03/11/21	ISSUED FOR APPROVAL
B	10/11/21	ISSUED FOR APPROVAL
C	23/01/25	ISSUED FOR APPROVAL



Suite 1, Building 8, 49 Frenchs Forest Road East,
Frenchs Forest, NSW 2086
P.O. Box 652, Forestville, NSW 2087
Ph: 02 9451 3455 Fax: 02 9451 3466
Email: info@dbce.com.au
ABN 23 039 013 724


CLIENT:
JCDecaux
PROJECT:
GEORGE ST, THE ROCKS
SUPER 8, NORTHBOUND

TITLE:
EXISTING
GENERAL ARRANGEMENT &
SITE PLAN



DRAWN A.T.	DESIGN J.L.	DATE: JAN 25
JOB NO: 21253	DWG NO: DA01	
SCALE @ A1: AS SHOWN	REV: C	



AERIAL PHOTO
NTS

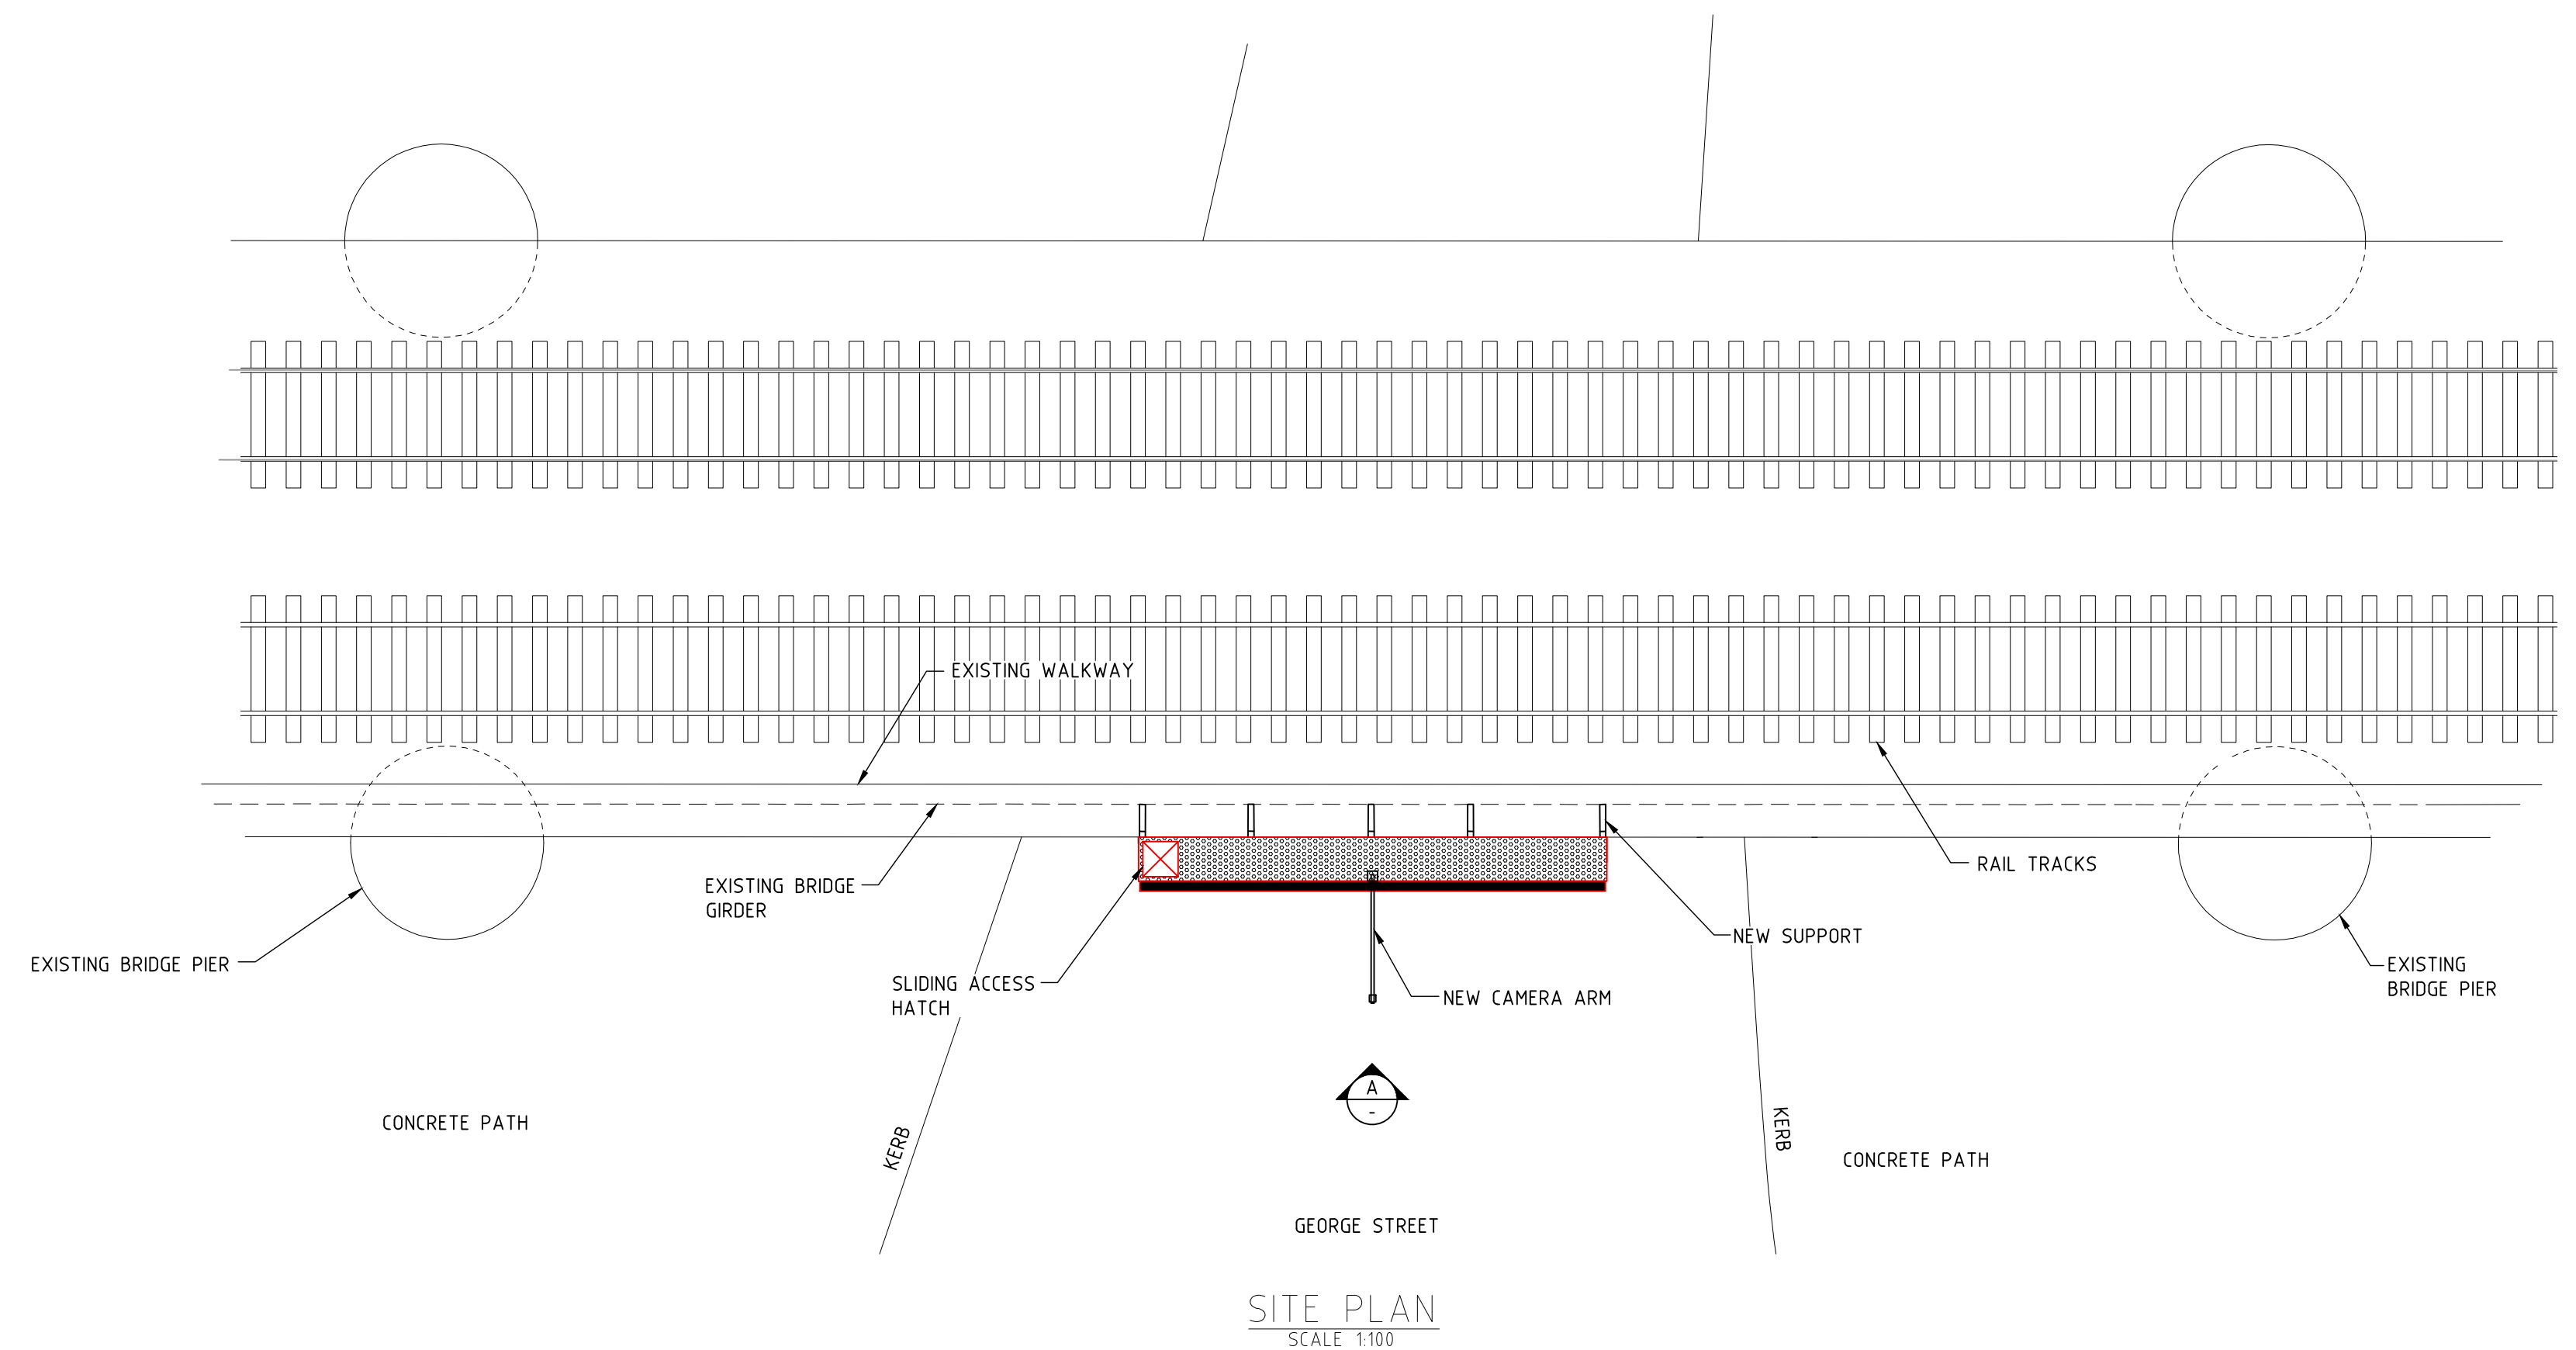

SITE PLAN
SCALE 1:100

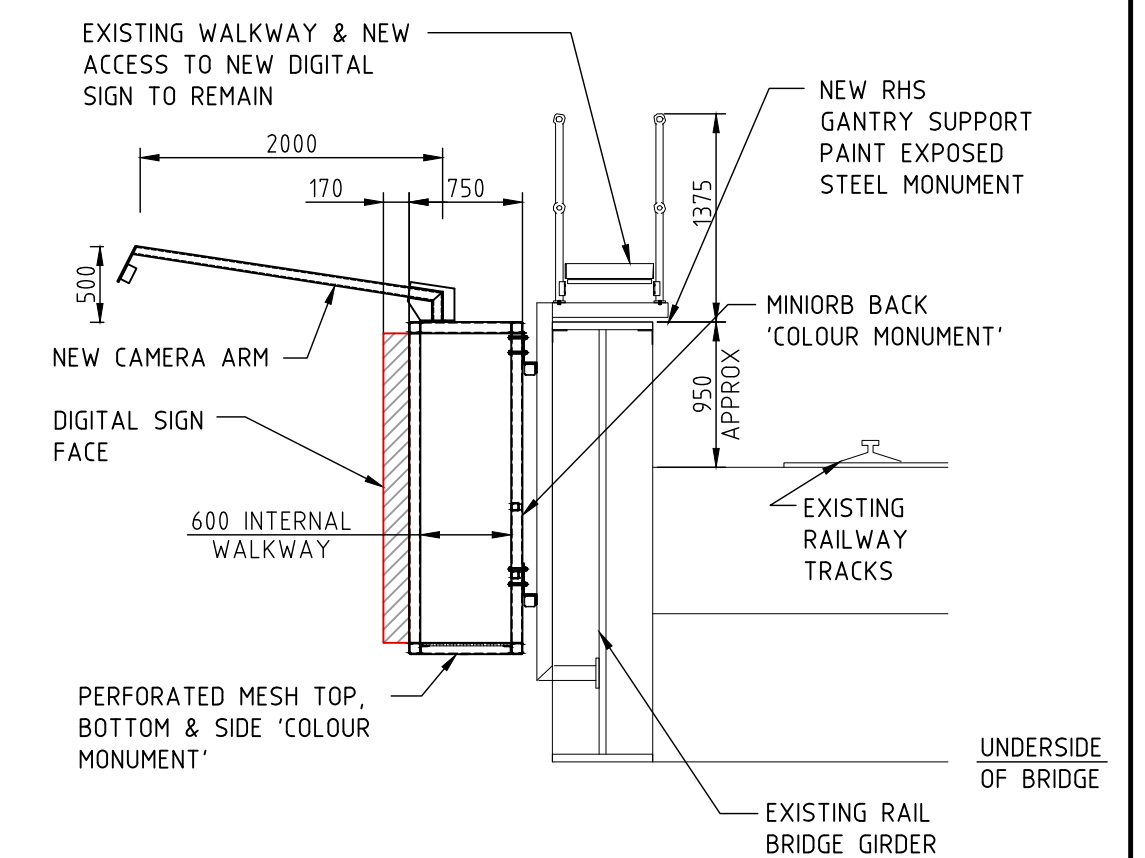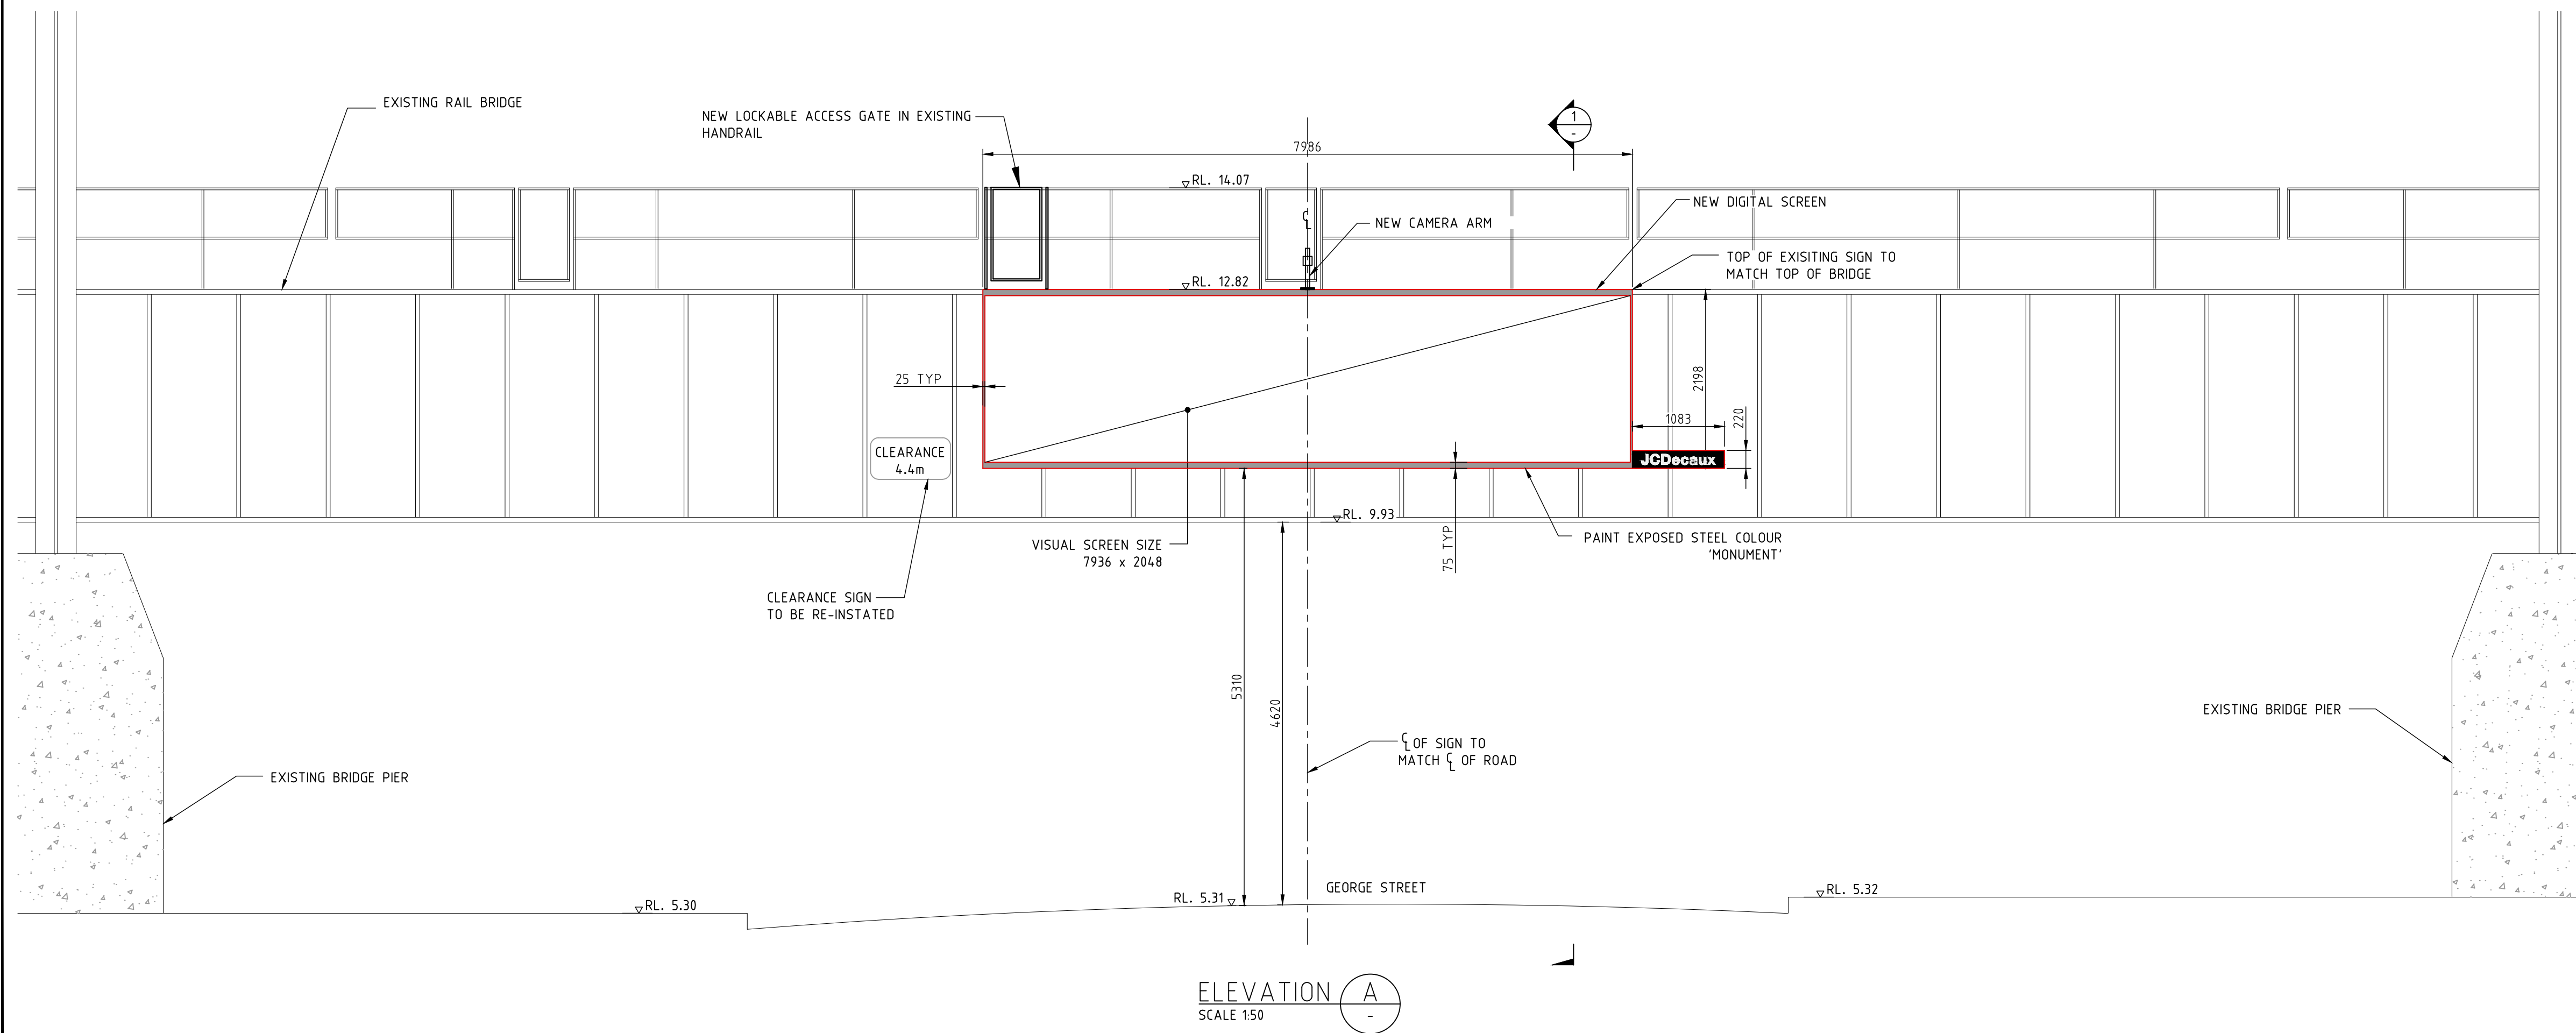

SECTION 1
SCALE 1:50

NOT FOR CONSTRUCTION

ISS	DATE	COMMENT
A	03/11/21	ISSUED FOR APPROVAL
B	10/11/21	ISSUED FOR APPROVAL
C	16/11/21	ISSUED FOR APPROVAL
D	18/11/21	ISSUED FOR APPROVAL
E	23/01/25	ISSUED FOR APPROVAL



Suite 1, Building 8, 49 Frenchs Forest Road East,
Frenchs Forest, NSW 2086
P.O. Box 652, Forestville, NSW 2087
Ph: 02 9451 3455 Fax: 02 9451 3466
Email: info@dbce.com.au
ABN 23 039 013 724

CLIENT: JCDecaux	PROJECT: GEORGE ST, THE ROCKS SUPER 8, NORTHBOUND
---------------------	---

TITLE: PROPOSED DIGITAL SIGN GENERAL ARRANGEMENT & SITE PLAN

DRAWN A.T.	DESIGN J.L.	DATE: JAN 25
JOB NO: 21253	DWG NO: DA02	
SCALE @ A1: AS SHOWN	REV: E	